


TRANSBAY TRANSIT CENTER SIGNAGE/WAYFINDING GRAPHICS

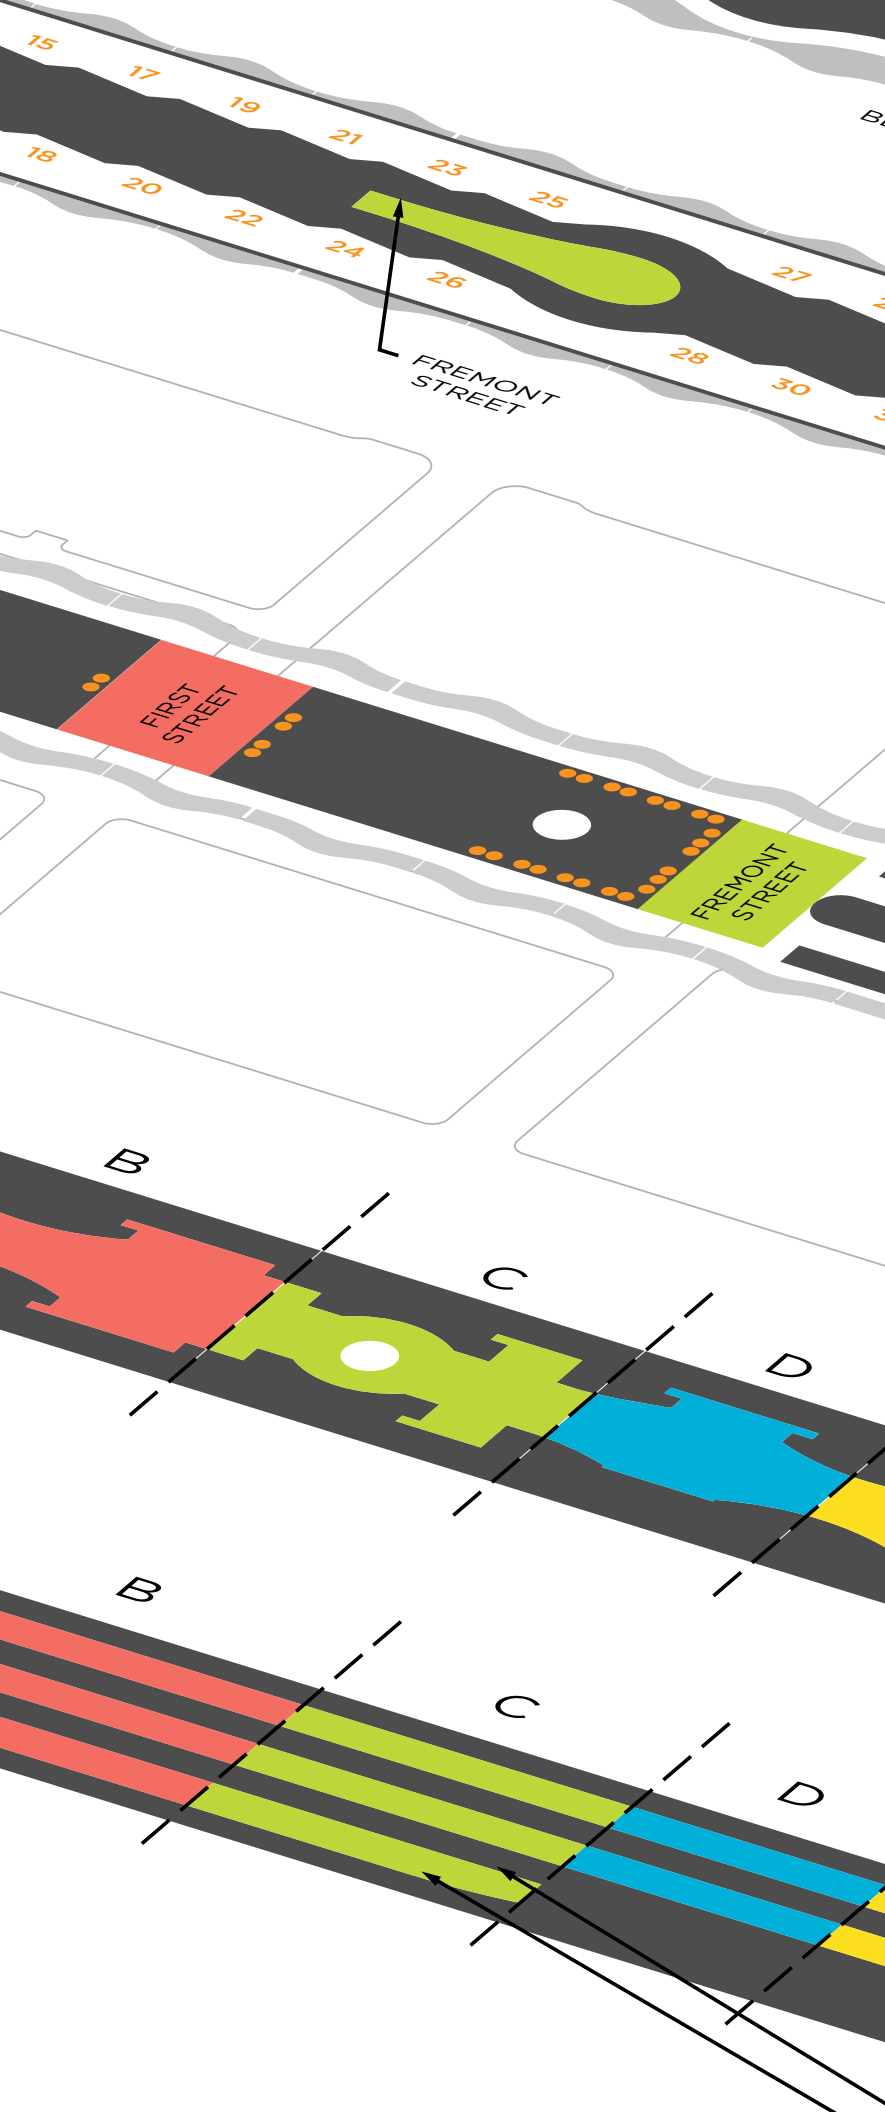

CONTENTS

- 01 **Concepts**
- 02 **Sign Types**
- 03 **Scenarios**
- 04 **Information/Interface**
- 05 **iContent**



01 CONCEPTS



Progressive disclosure is the technique of exposing complex information in a logical sequence as needed to users.

It's a wayfinding design technique that maintains a user's attention by reducing clutter, confusion, and cognitive workload.

Strategies 02 : Icon Based Message




“Icon-based” wayfinding system usable by all people, to the greatest extent possible, without the need for extra verbal explanations.

01 CONCEPT

Look & Feel

ETHEREAL / SOLID

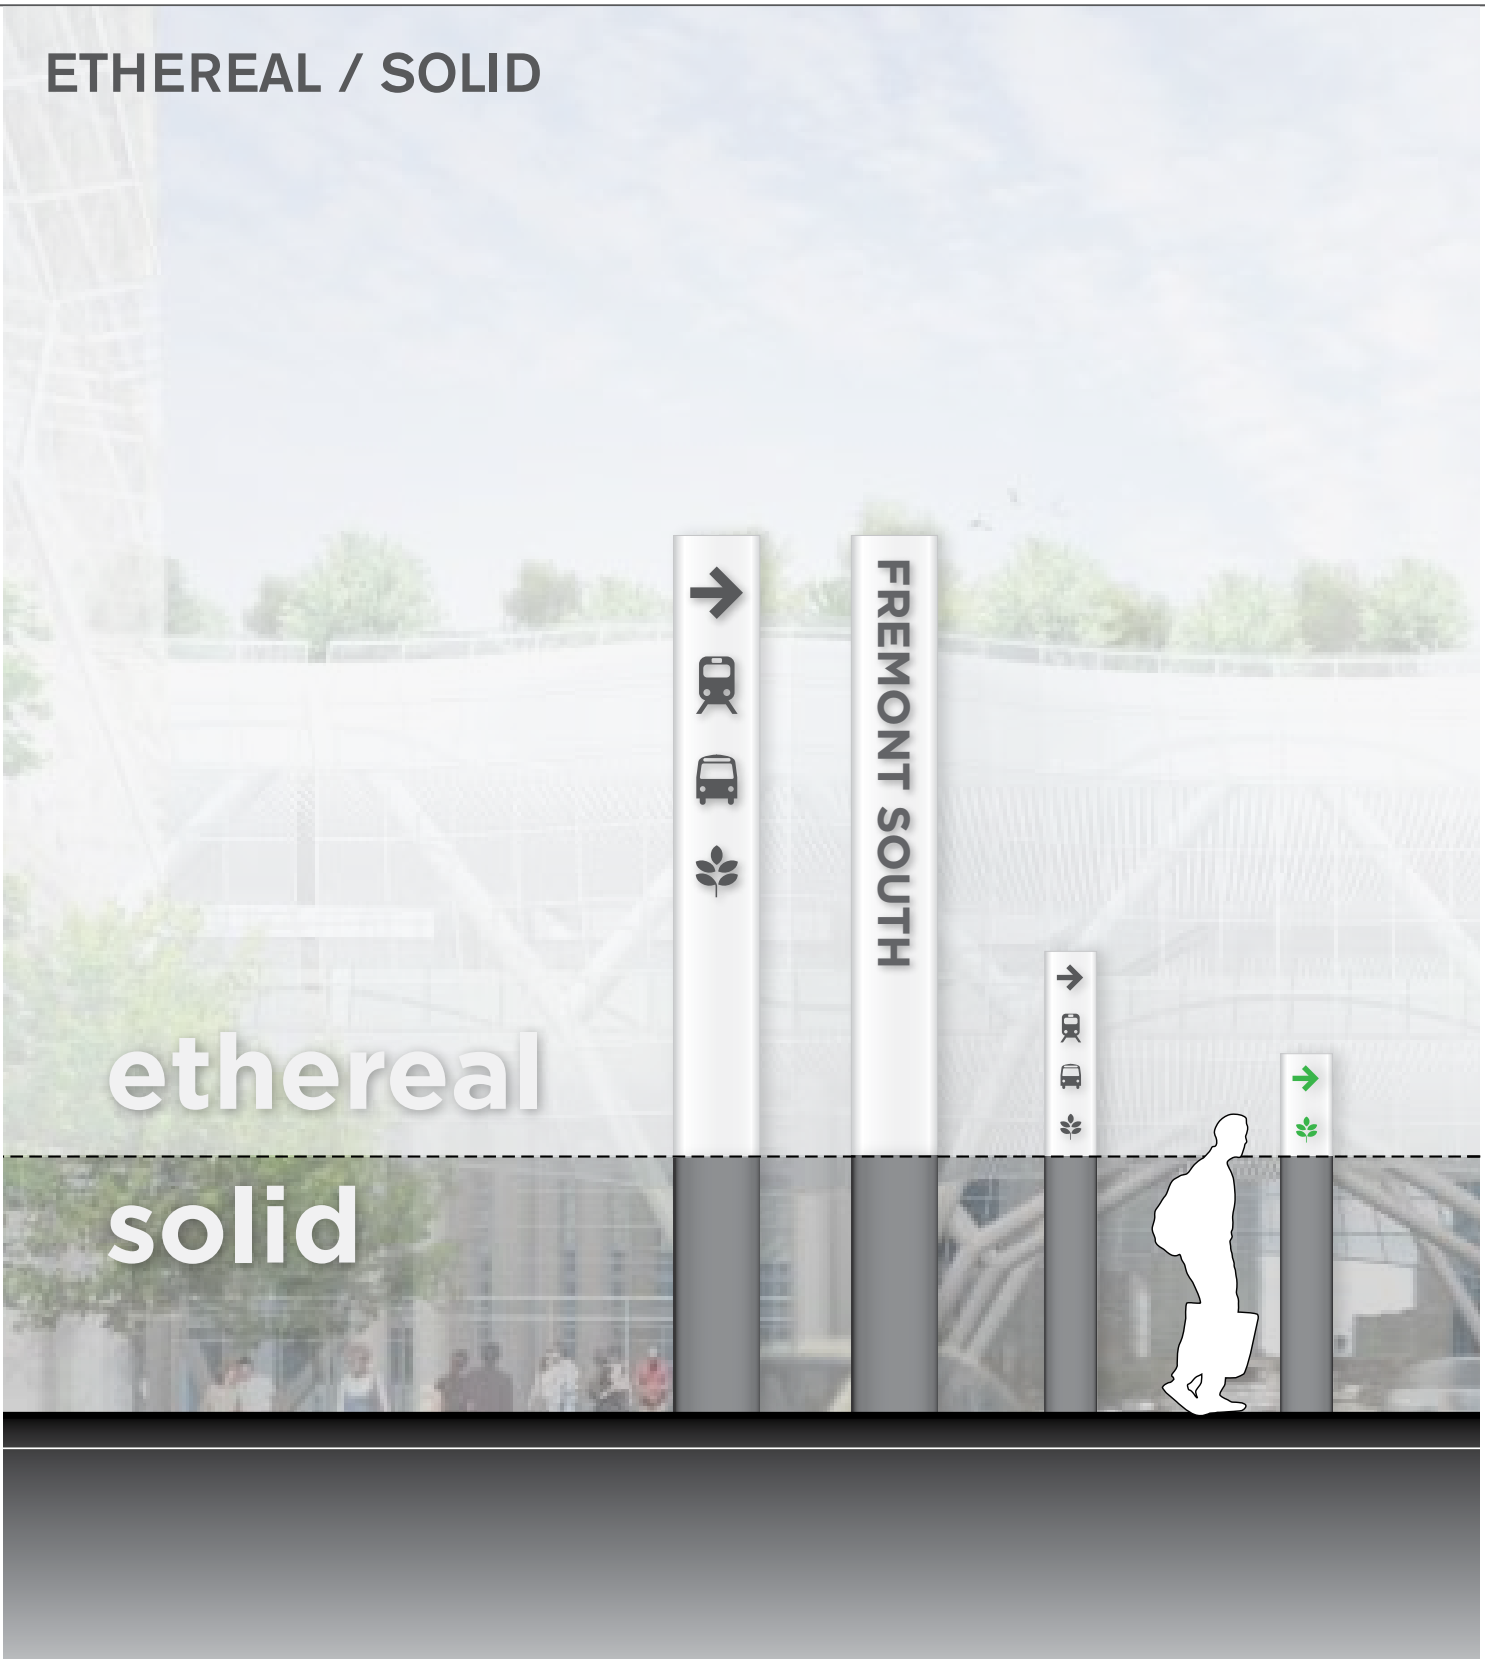


TOP




- Mostly Static
- Internally Illuminated


BOTTOM

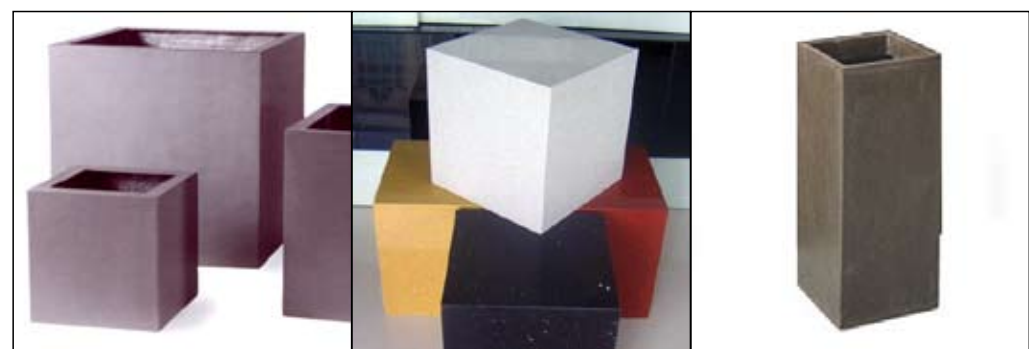


- Floor Mounted
- Data / Power Supply
- Servicing Access

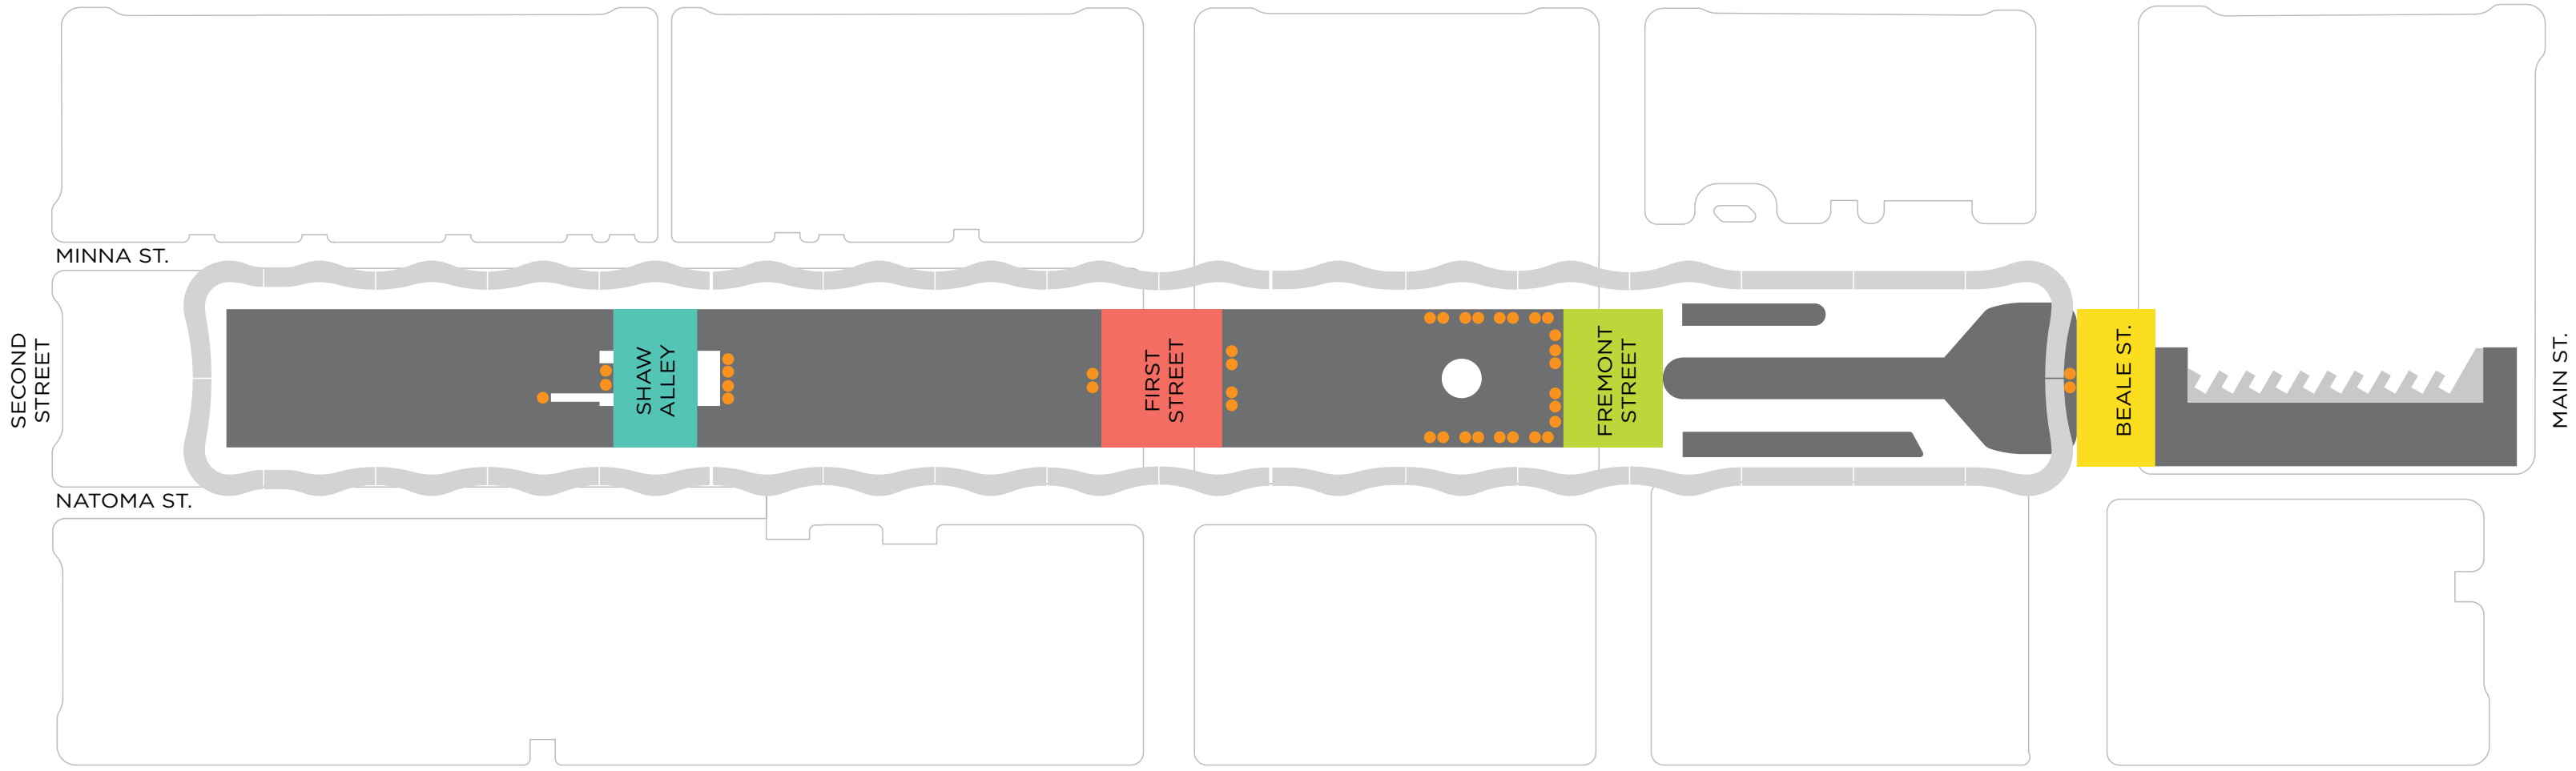


CITY GRID

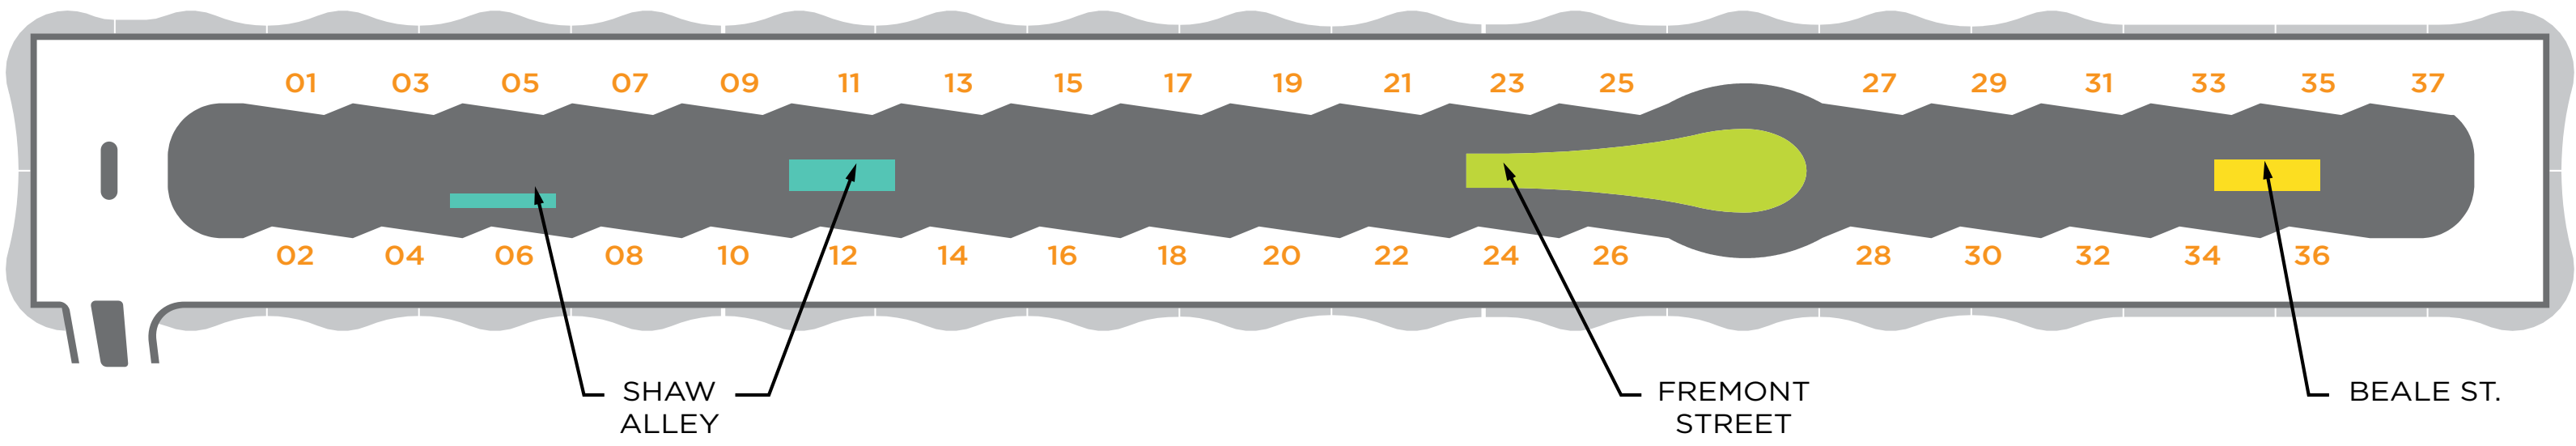


GATES

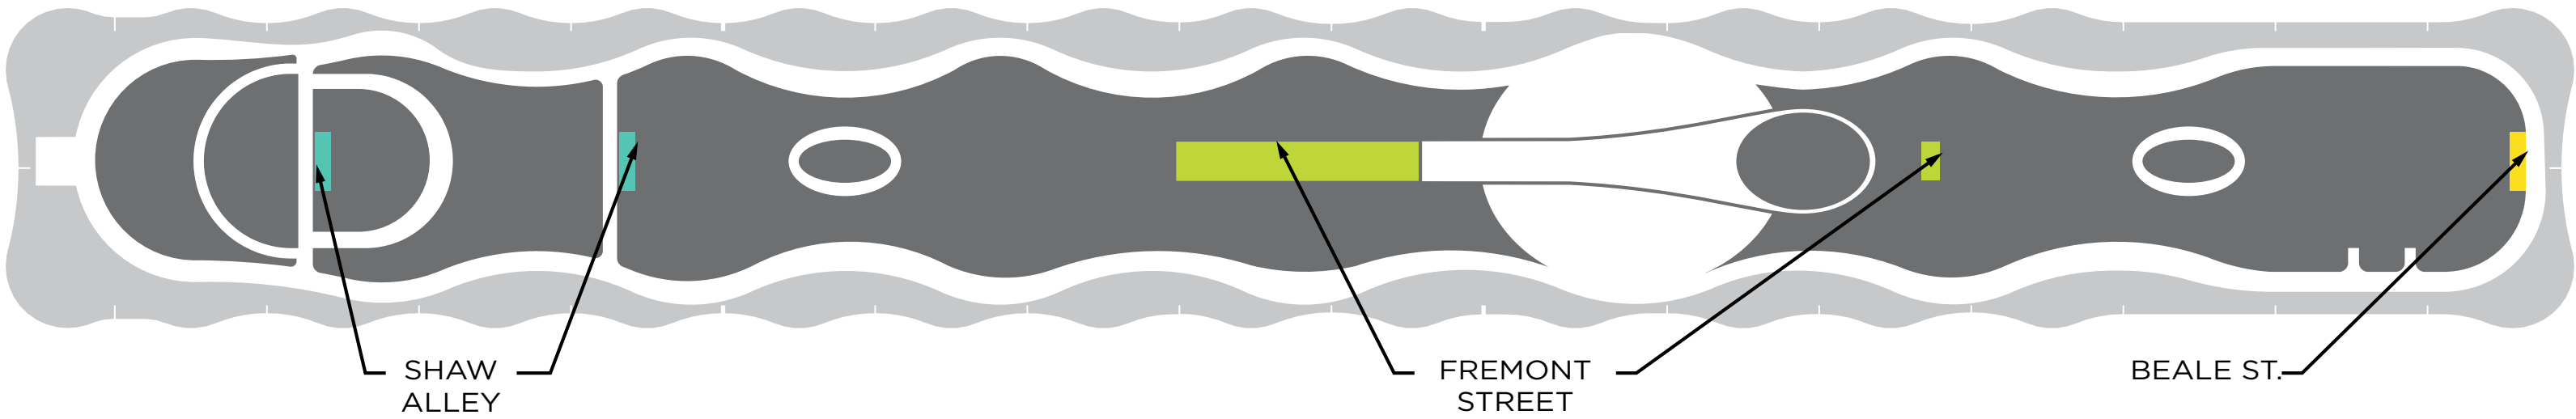

NARRATIVE

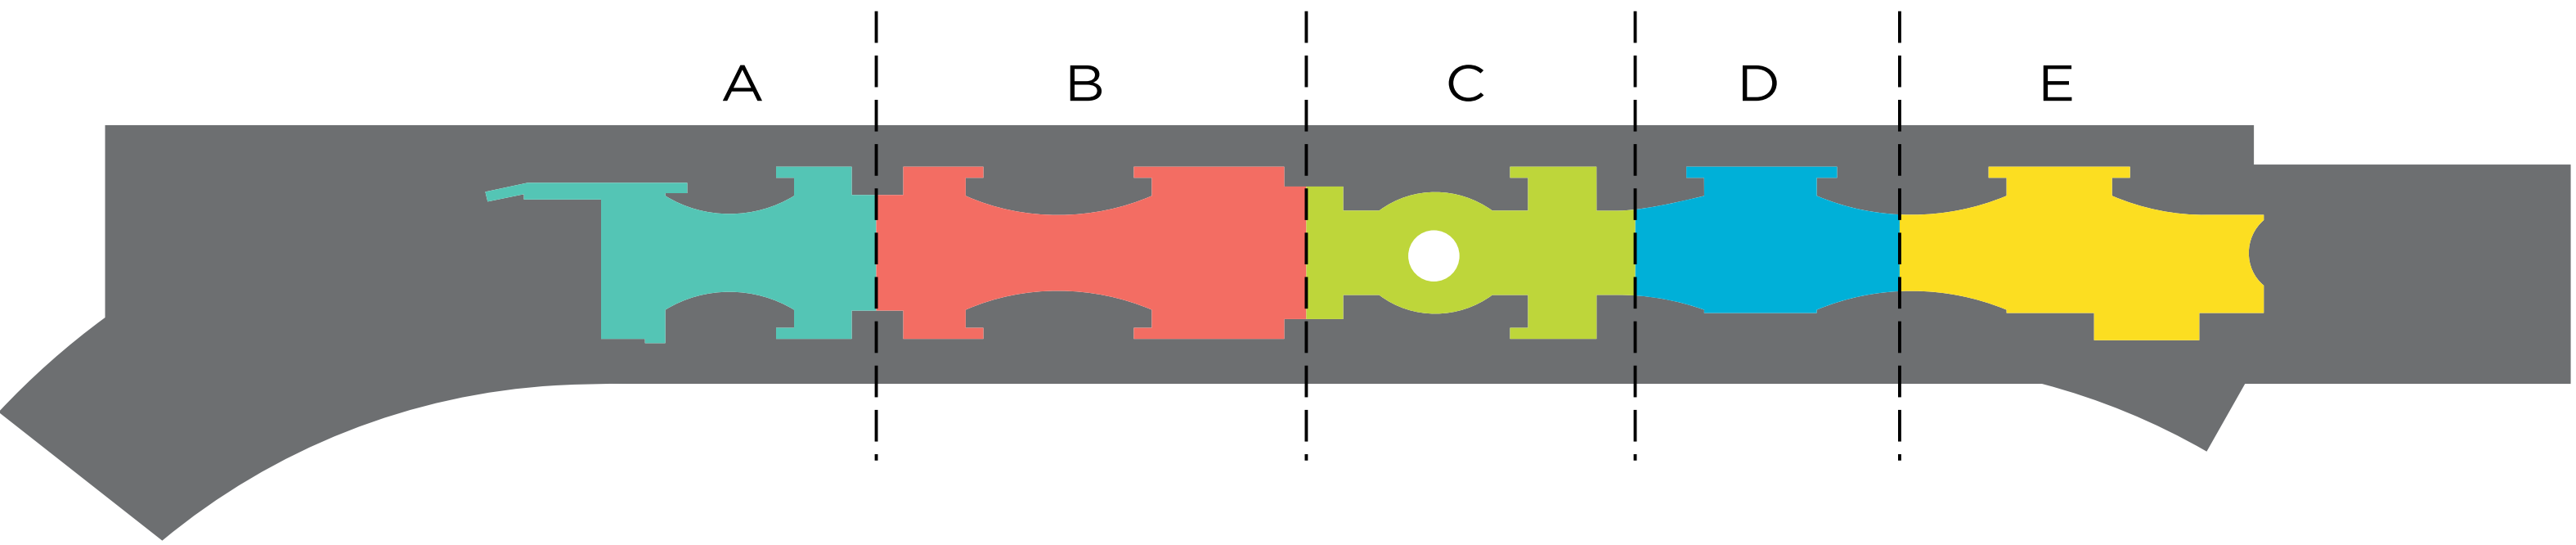

BOARDING ZONES

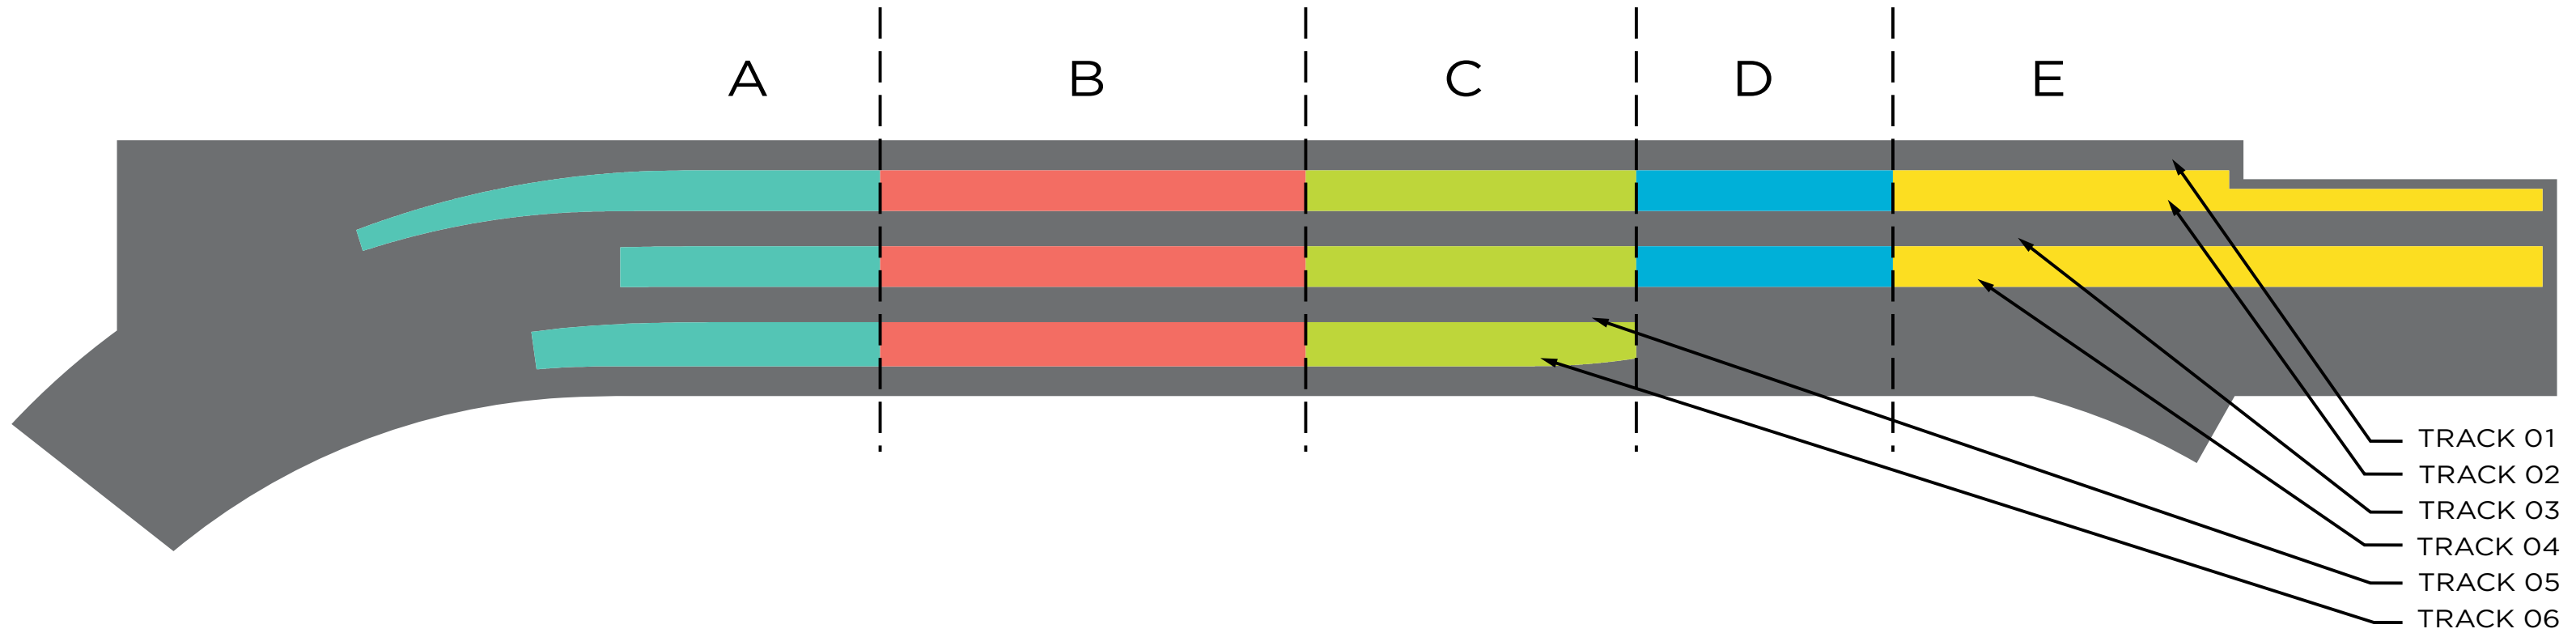


TRACKS / ZONES



02 SIGN TYPES



SIGN TYPE FAMILIES

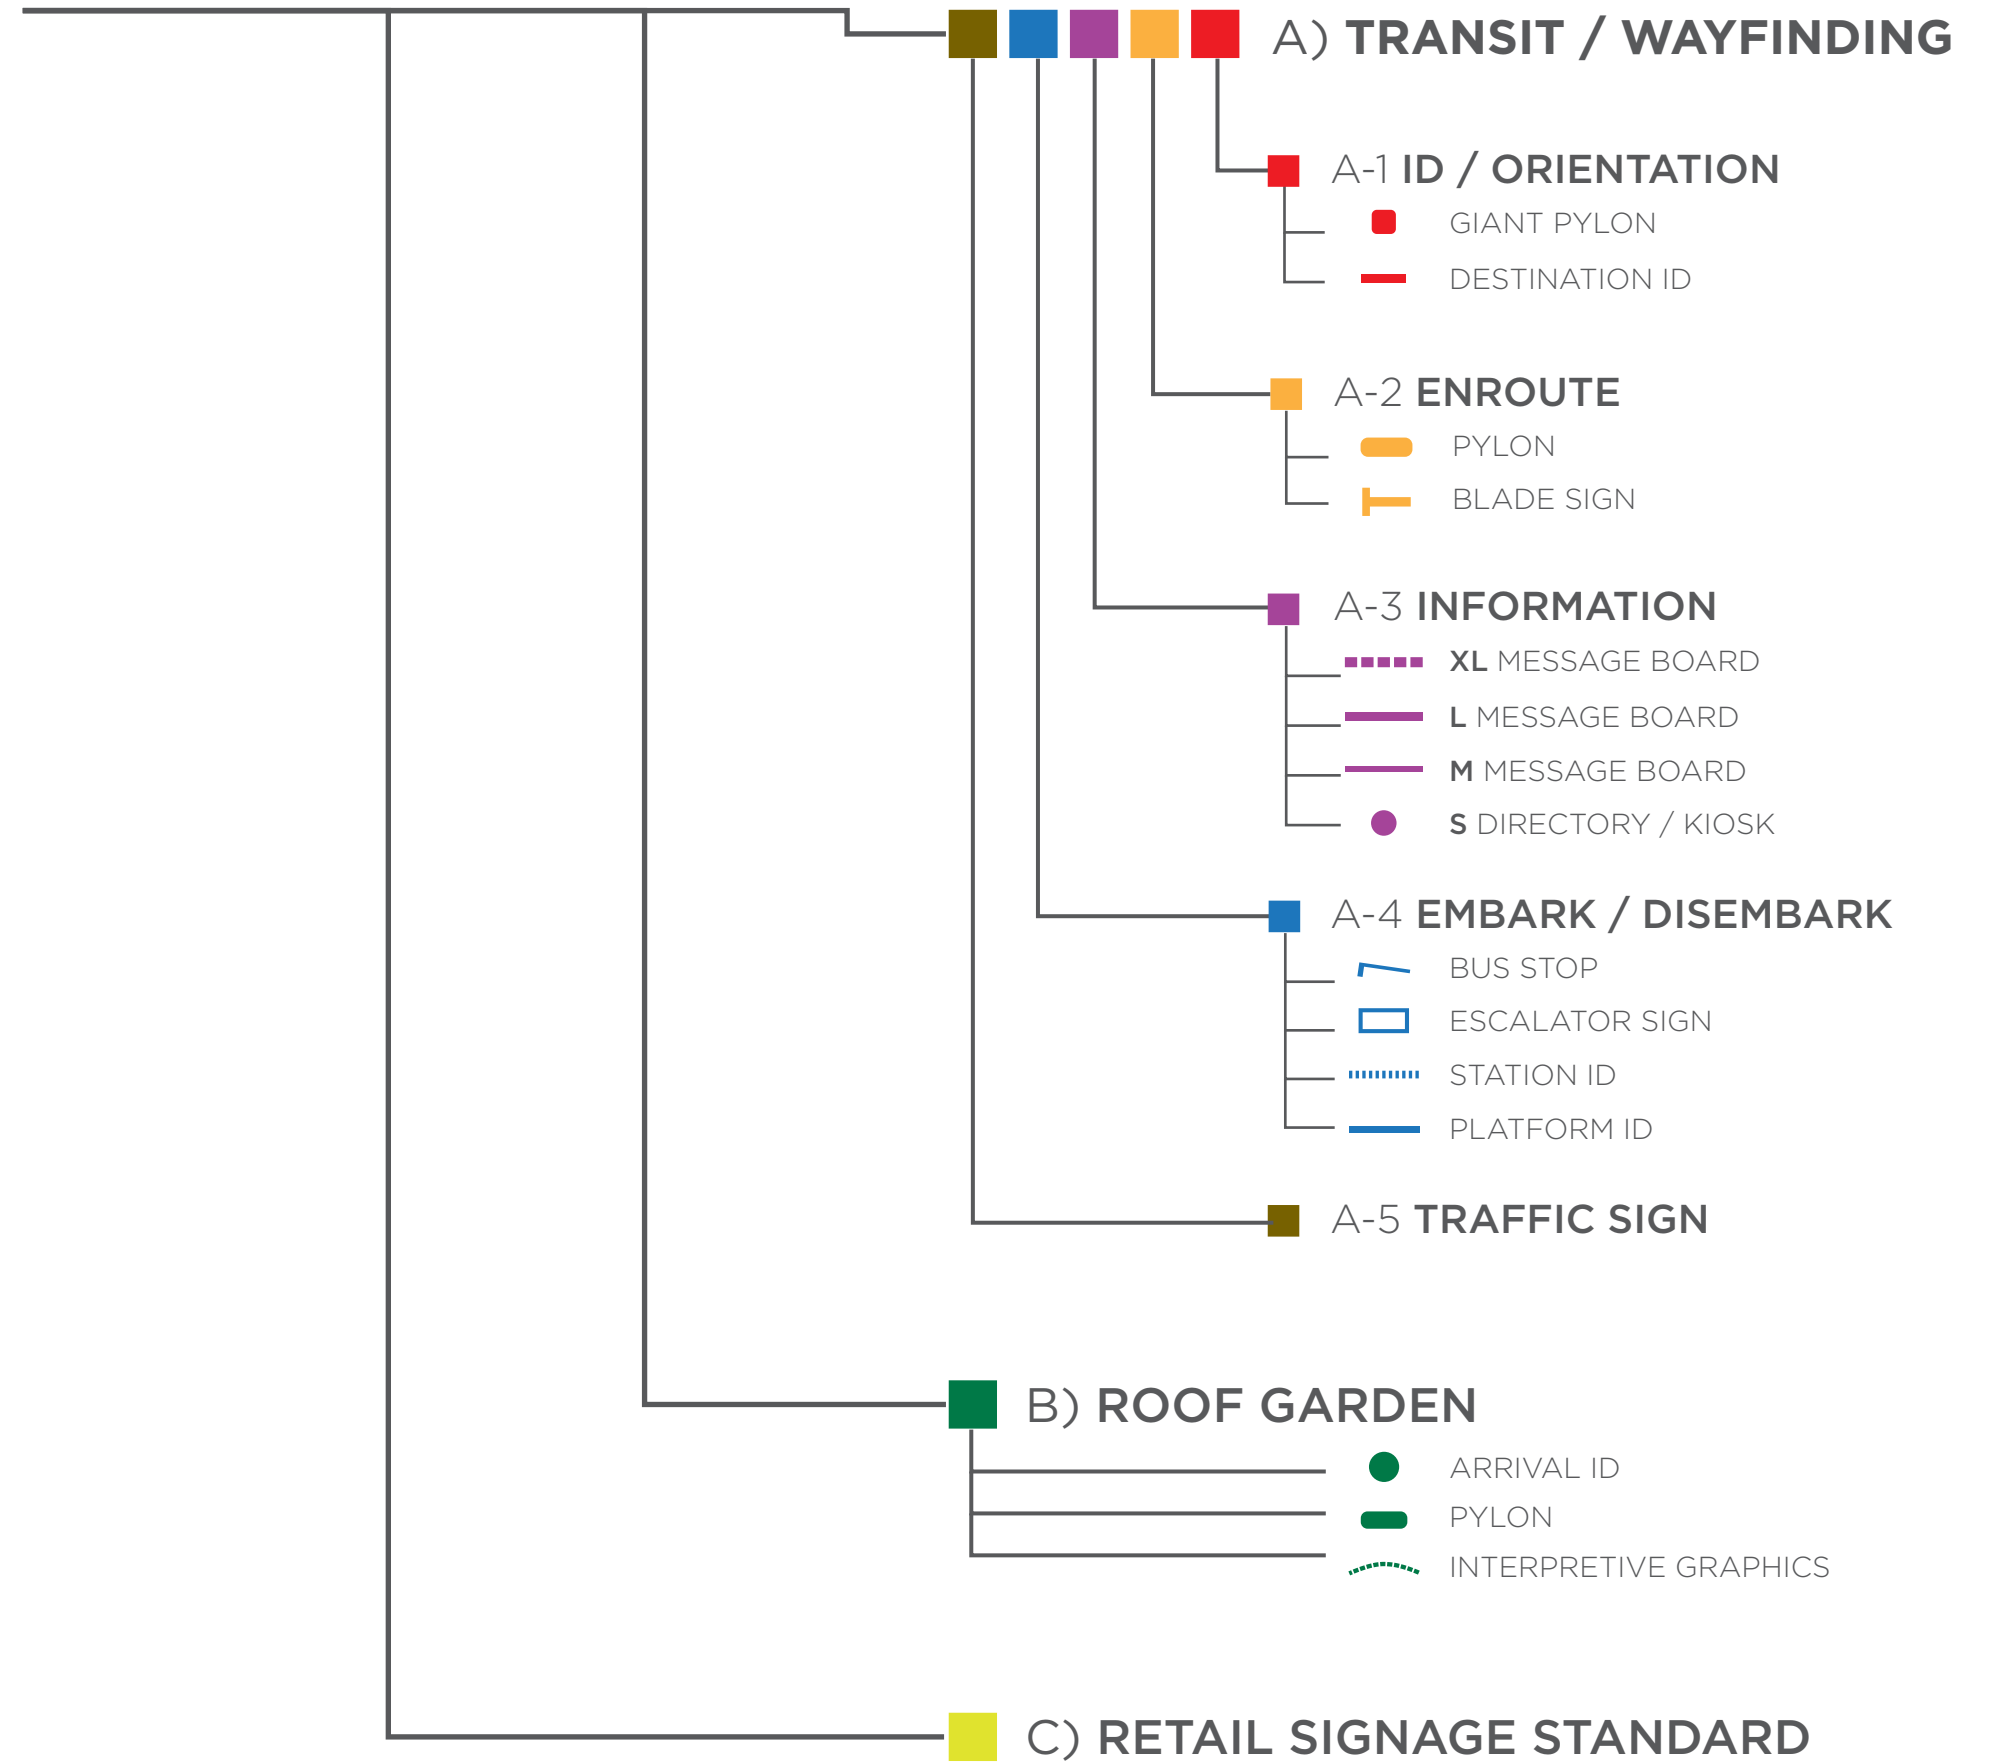


A-1




ID / ORIENTATION


GIANT PYLON

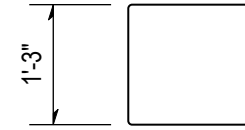


PLAN: GIANT PYLON (PS-1)
SCALE : 1/2" = 1'-0"

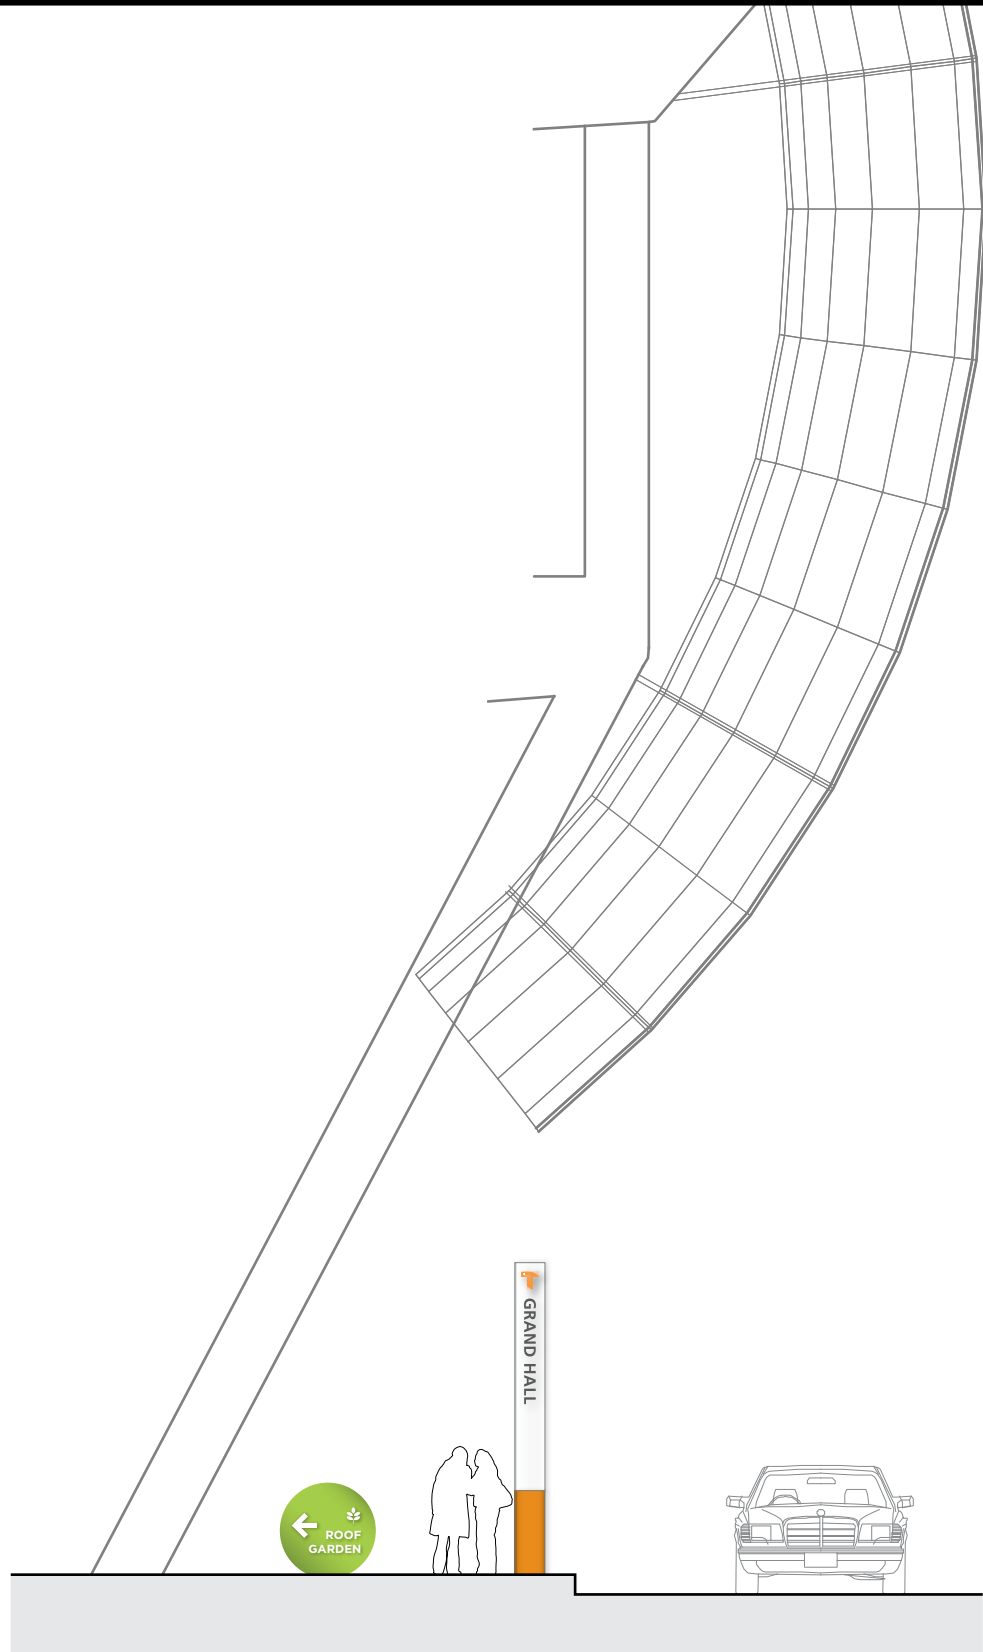

ELEVATION : GIANT PYLON (PS-1) & ROOF PARK ID (R-1)
SCALE : 1/8" = 1'-0"

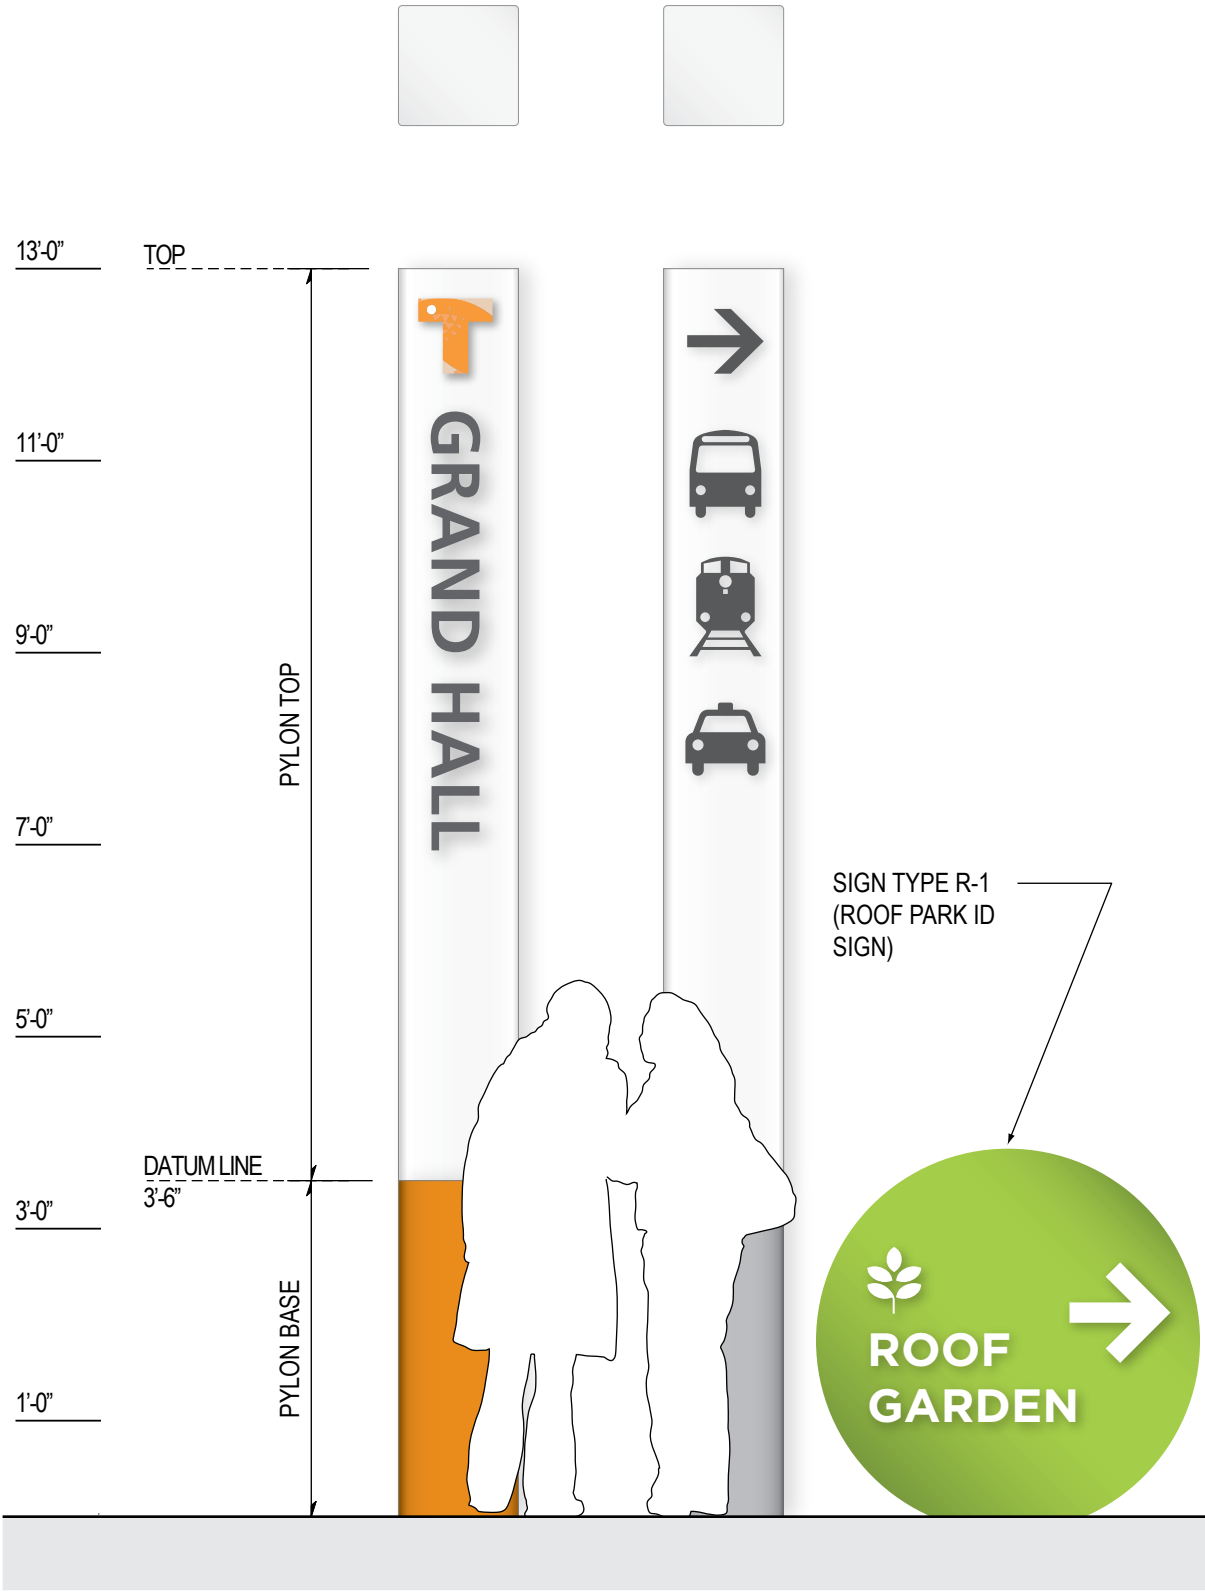

SKETCH : GIANT PYLON (PS-1) & ROOF PARK ID (R-1)
SCALE : 1/2" = 1'-0"

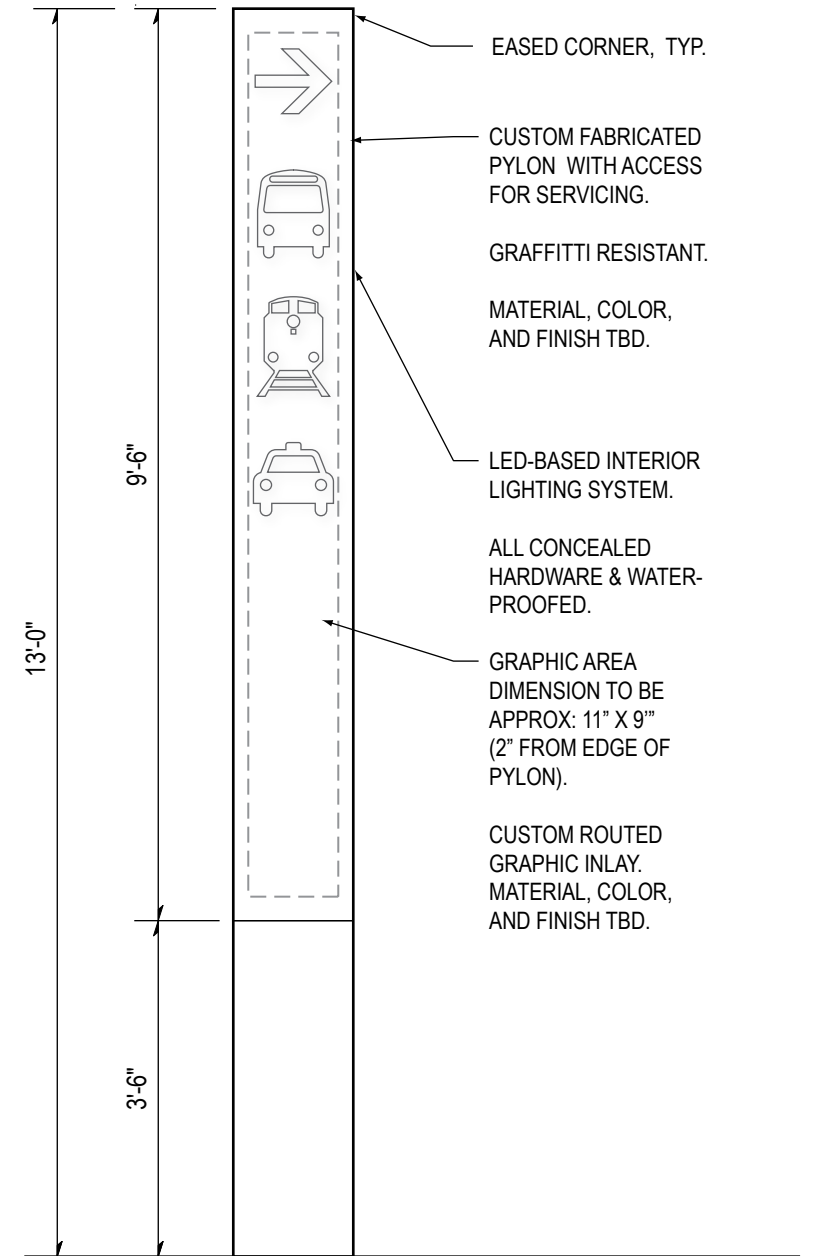


FRONT ELEVATION : GIANT PYLON (PS-1)
SCALE : 1/2" = 1'-0"

- EASED CORNER, TYP.
- CUSTOM FABRICATED PYLON WITH ACCESS FOR SERVICING.
- GRAFFITI RESISTANT.
- MATERIAL, COLOR, AND FINISH TBD.
- LED-BASED INTERIOR LIGHTING SYSTEM.
- ALL CONCEALED HARDWARE & WATER-PROOFED.
- GRAPHIC AREA DIMENSION TO BE APPROX: 11" X 9" (2" FROM EDGE OF PYLON).
- CUSTOM ROUTED GRAPHIC INLAY. MATERIAL, COLOR, AND FINISH TBD.



November 10, 2009

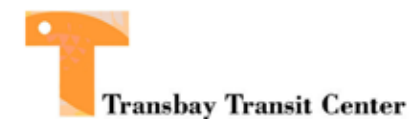

WRNS STUDIO LLP

DESTINATION ID



TRANSBAY TRANSIT CENTER

GOTHAM BOLD

TRANSBAY TRANSIT CENTER

FRUTIGER BOLD

TRANSBAY TRANSIT CENTER


HELVETICA BOLD

TRANSBAY TRANSIT CENTER

TIMES NEW ROMAN BOLD

FRONT ELEVATION: DESTINATION ID (D-1)



SCALE : 1/2" = 1'-0"

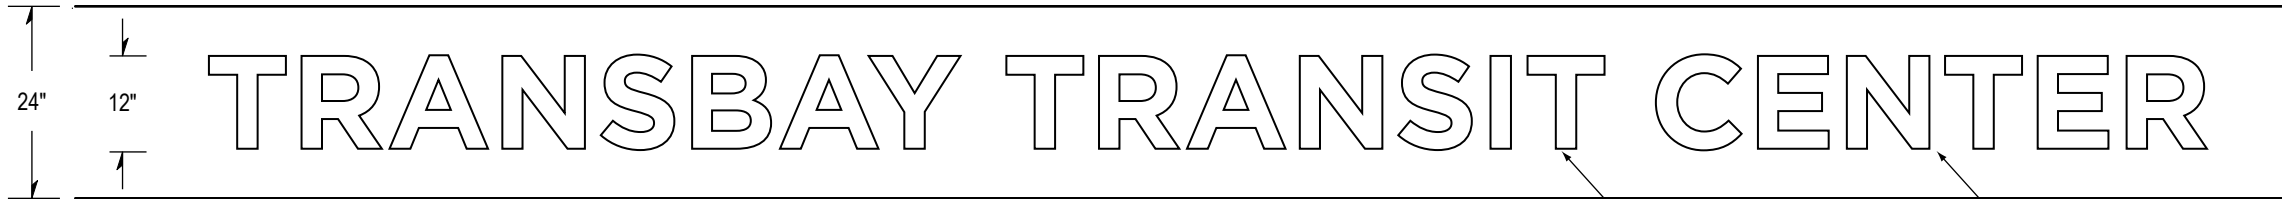

LETTERS TO BE LIT BY BUILDING OR DEDICATED LIGHT. NO INTEGRATED LIGHTING.


SS WATERJET DIMENSIONAL LETTER FINISH STUD MOUNTED WITH EPOXY ADHESIVE

FINISH & MOUNTING DETAIL TBD

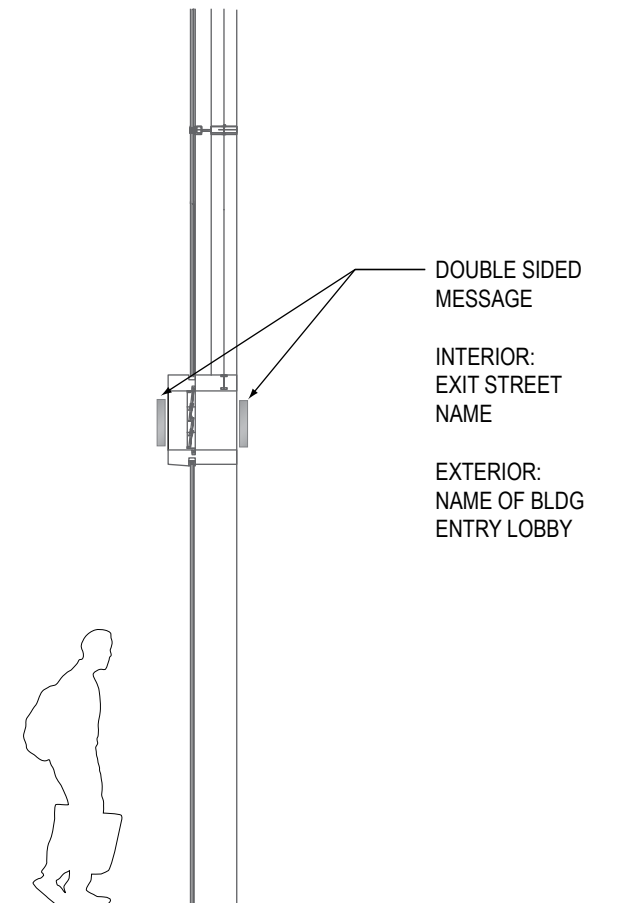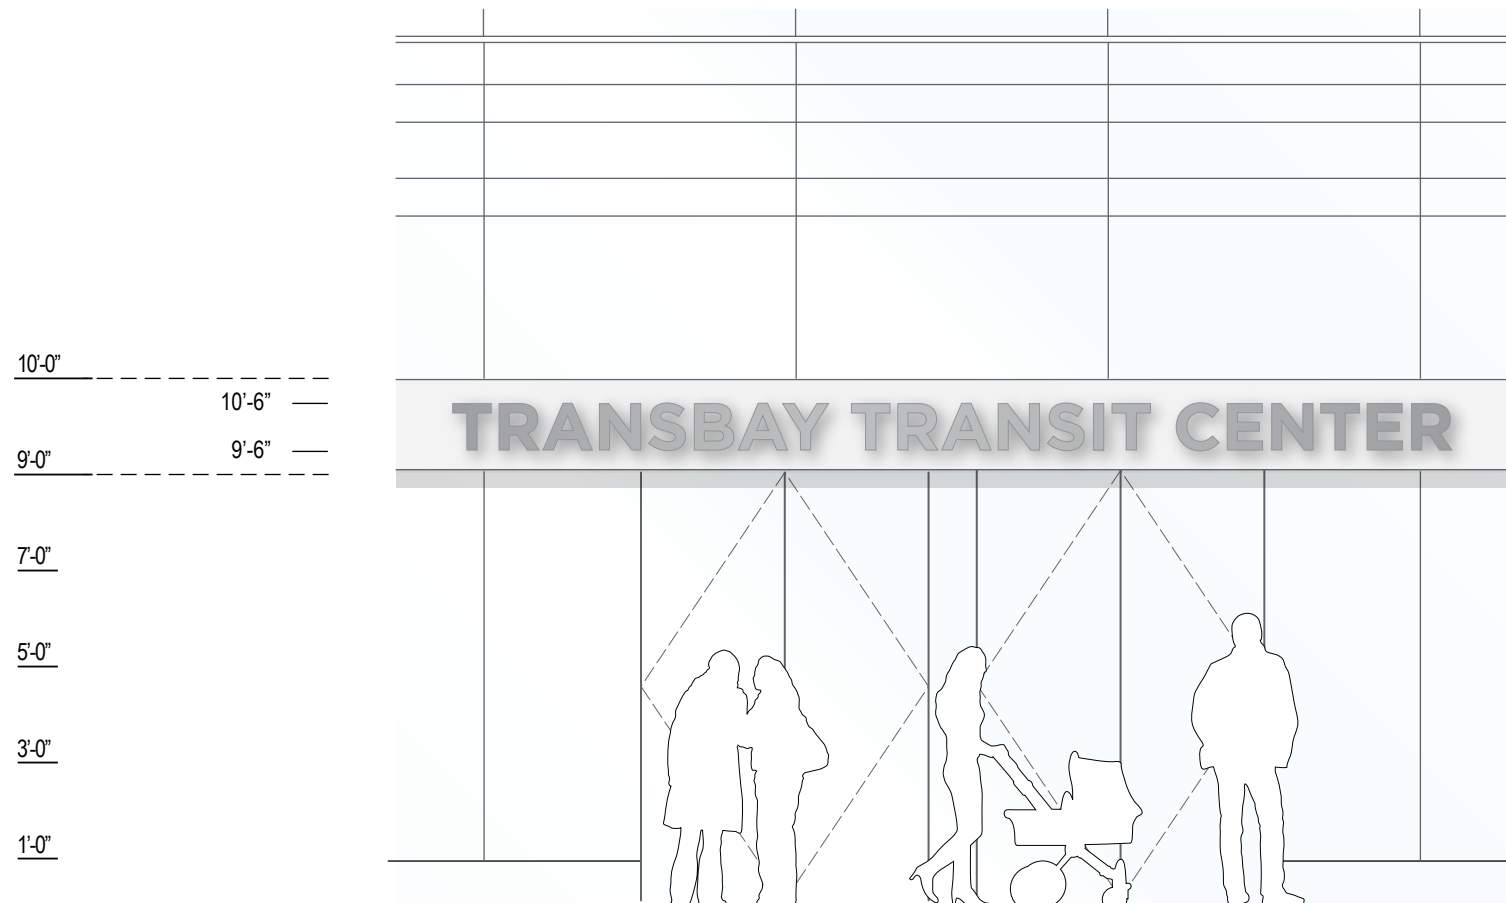




November 10, 2009

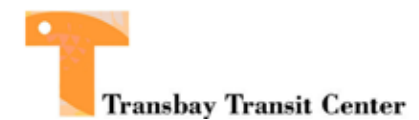

WRNS STUDIO LLP

GIANT PYLON

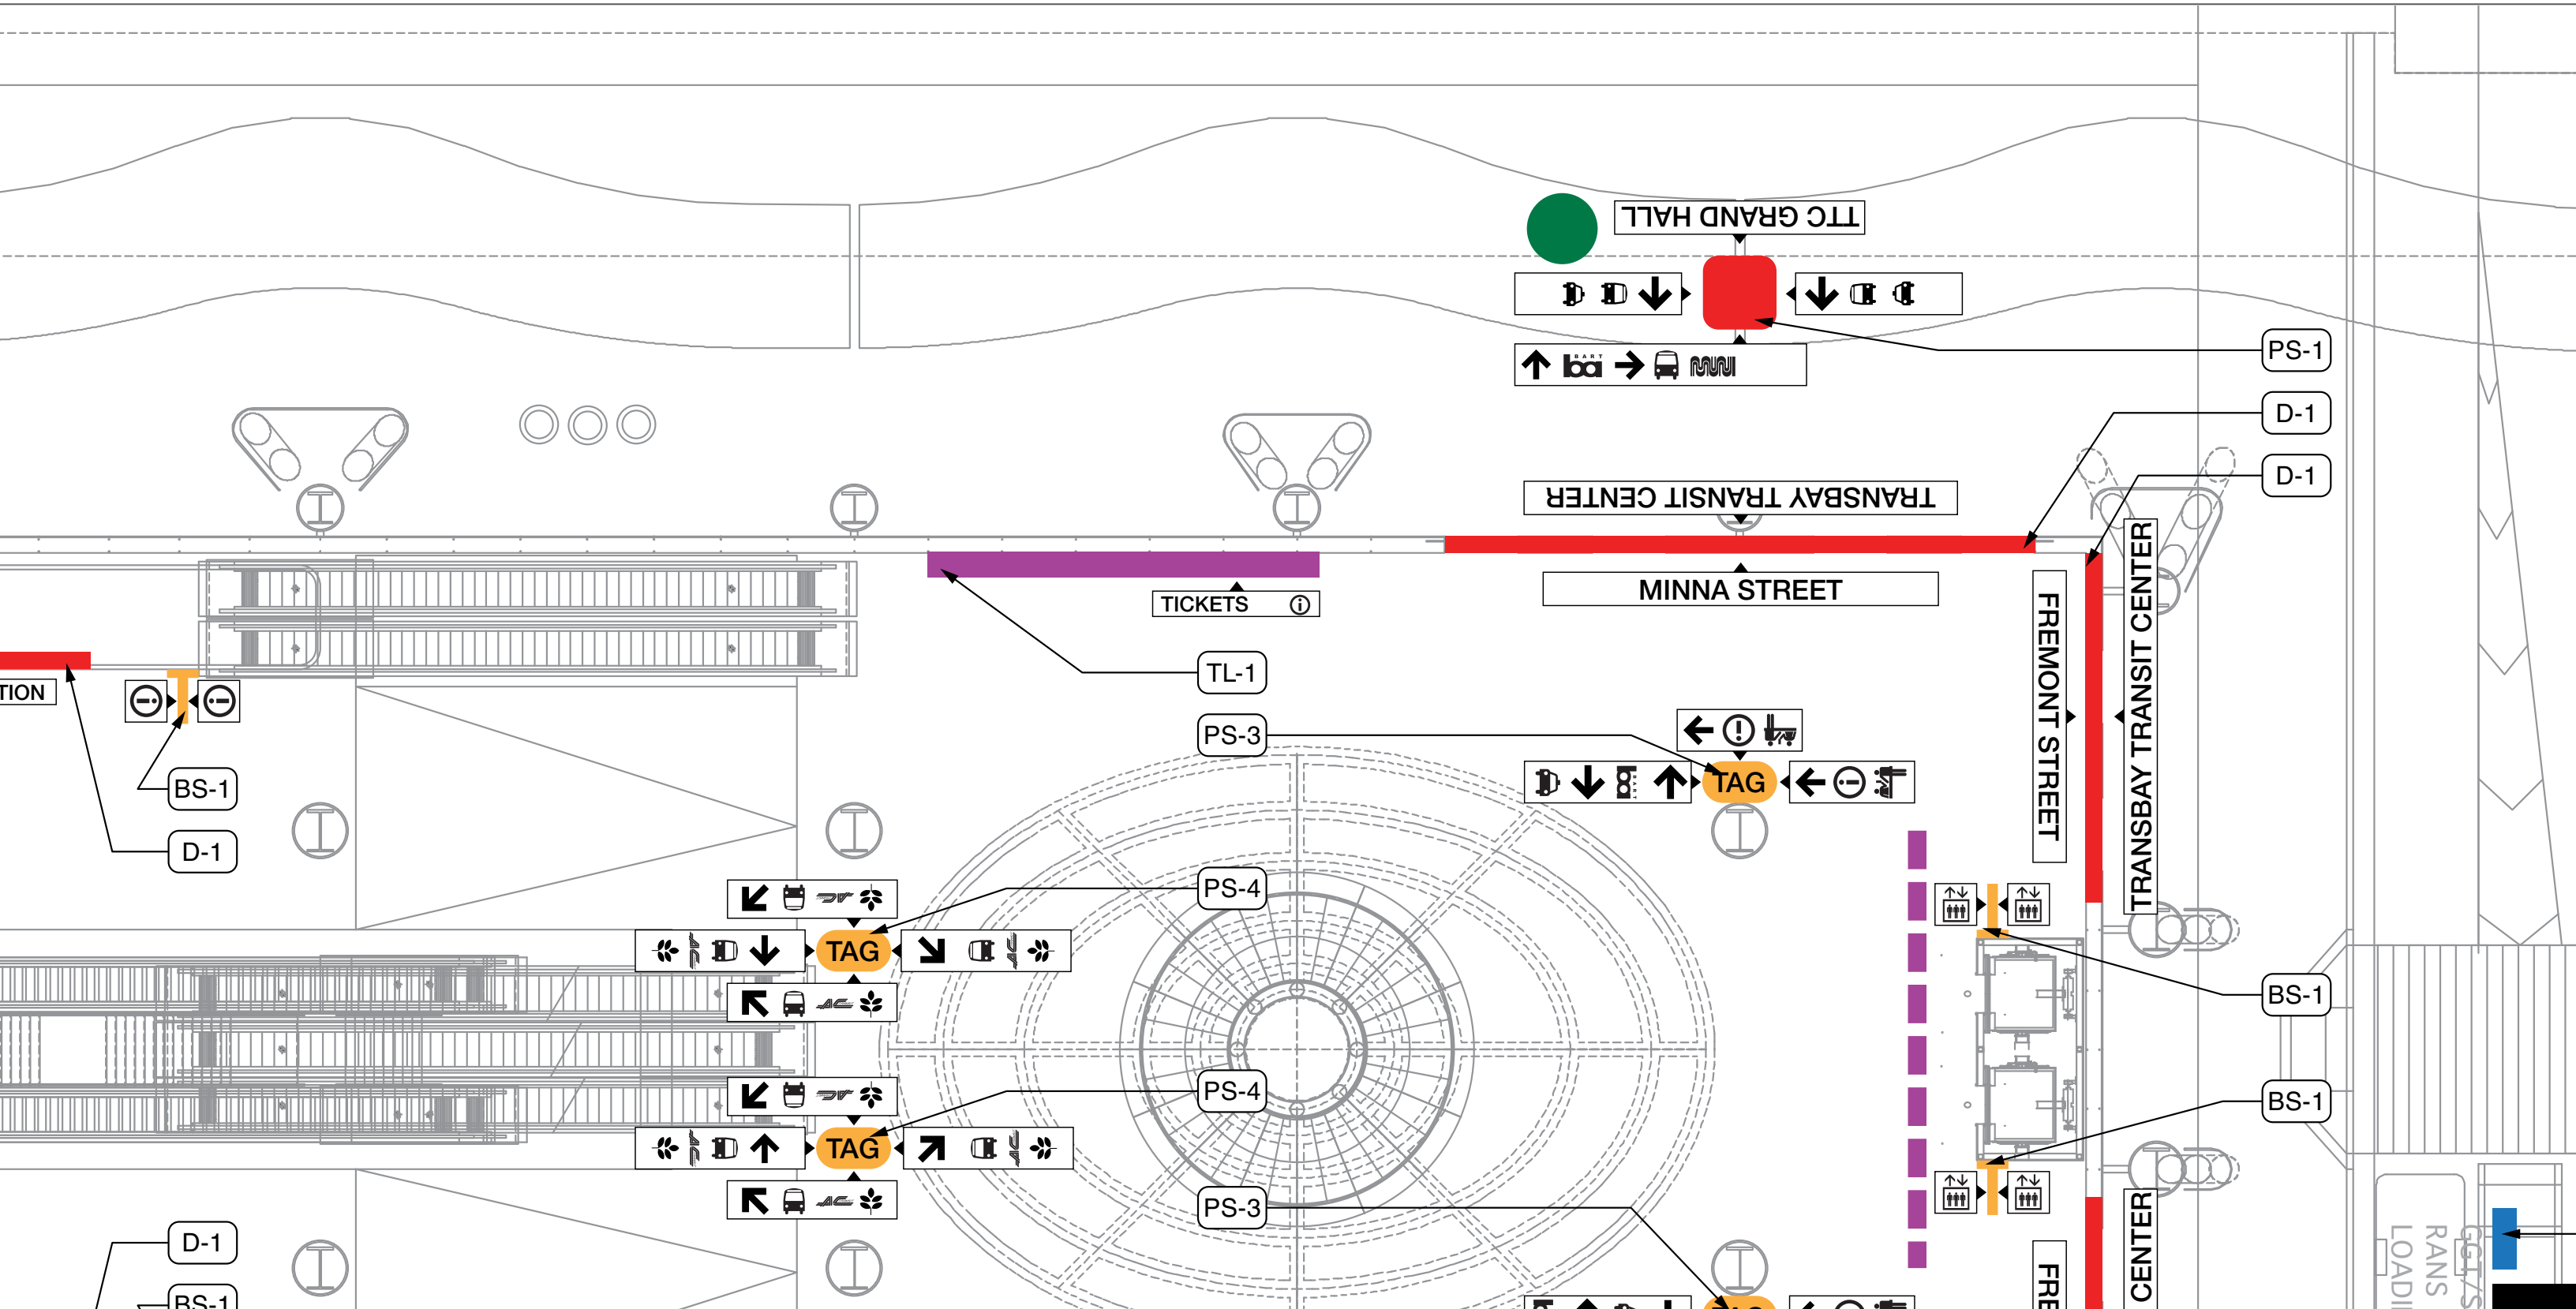


A-2


EN ROUTE




PYLON

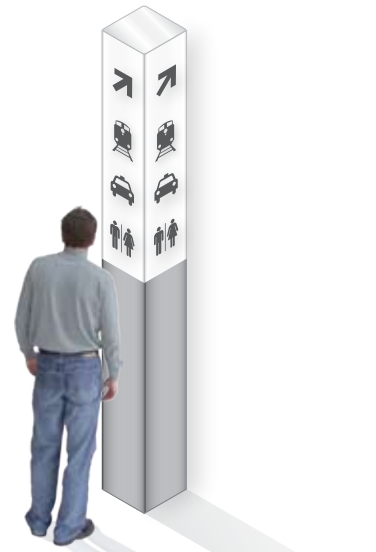


AXONOMETRIC VIEW: PYLON (PS2, PS3, PS4)
SCALE : NTS

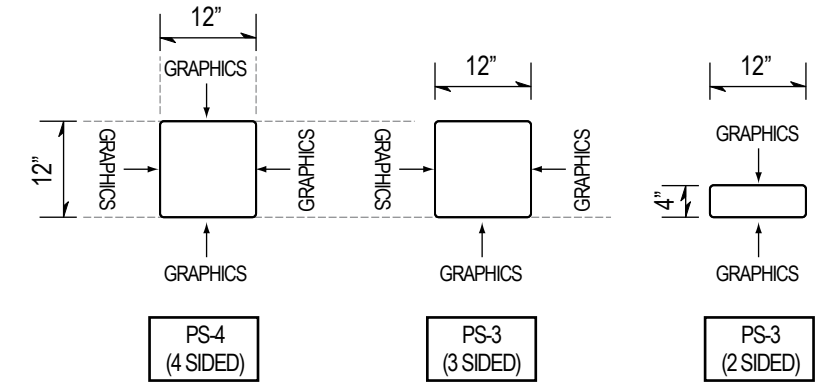


PLAN : PYLON (PS2, PS3, PS4)
SCALE : 1/2" = 1'-0"

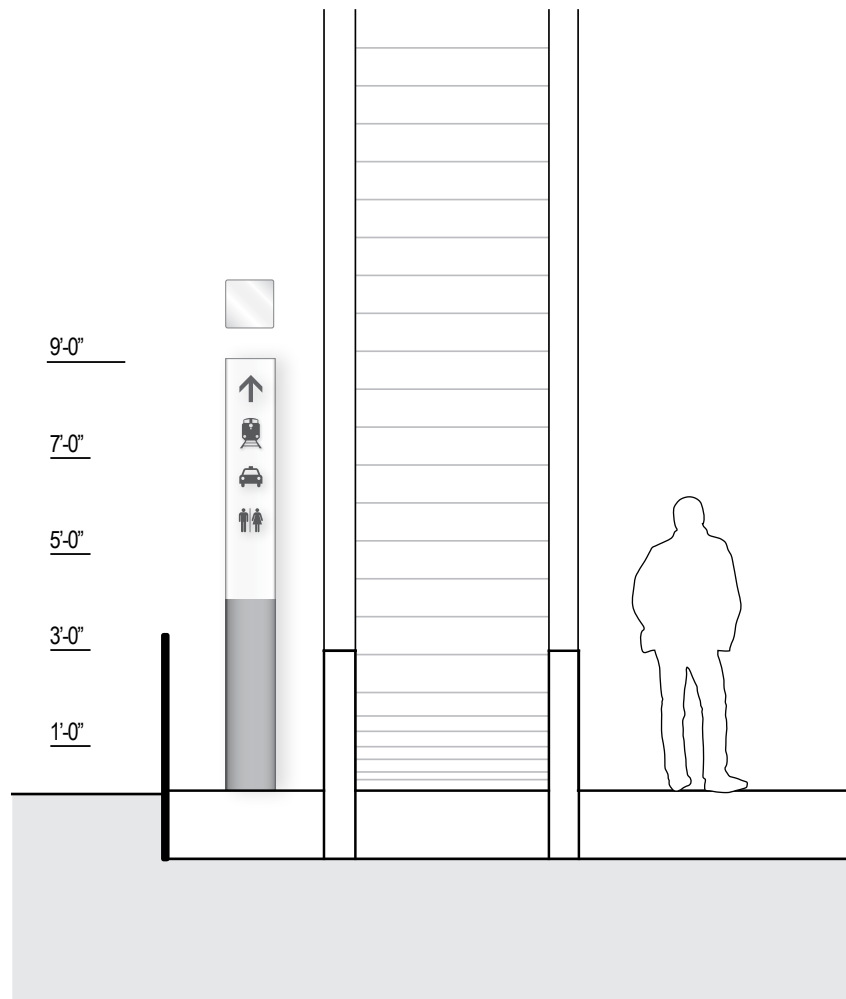

SKETCH : PYLON (PS2, PS3, PS4)
SCALE : 1/4" = 1'-0"


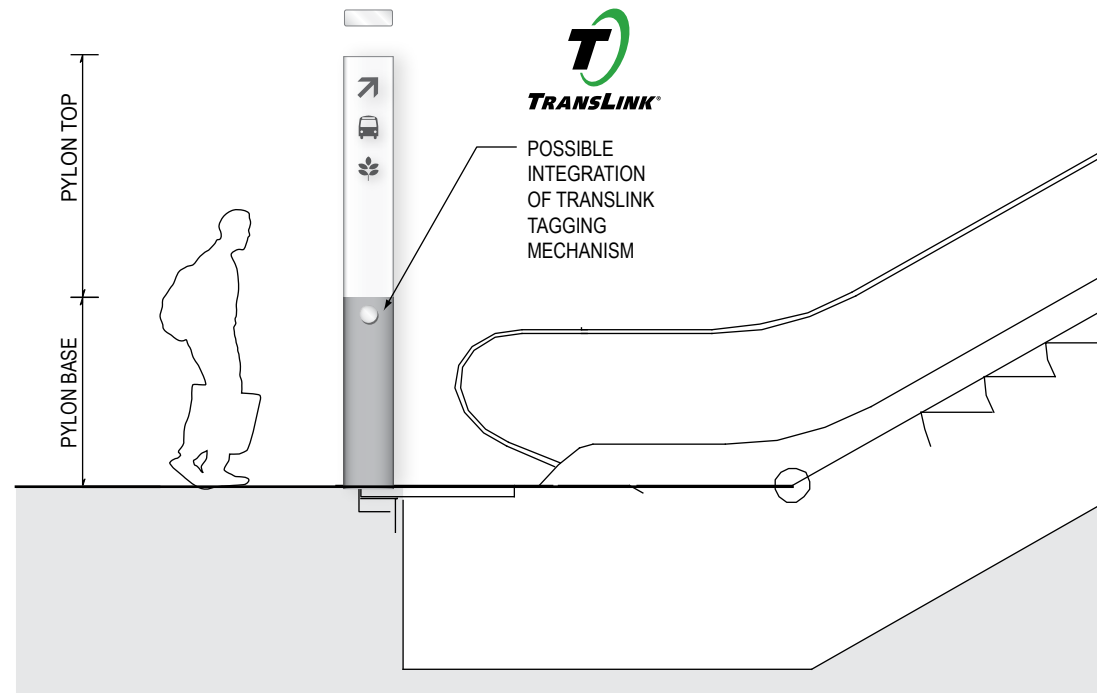


SKETCH : PYLON (PS2, PS3, PS4)
SCALE : 1/4" = 1'-0"

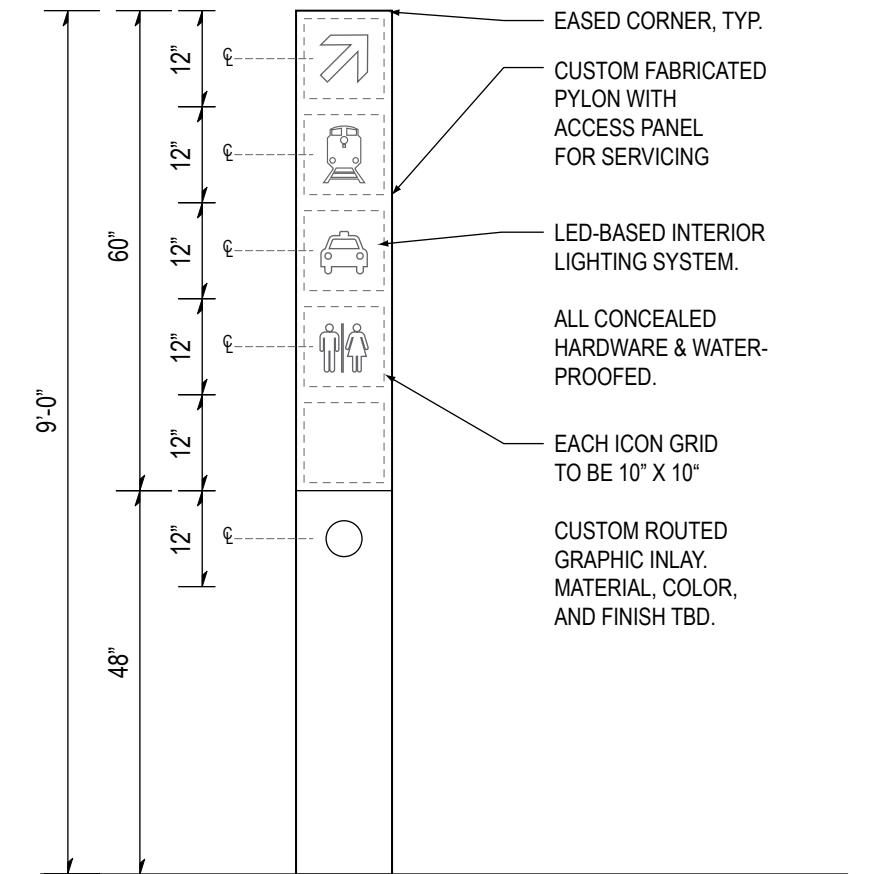

FRONT ELEVATION : PYLON (PS2, PS3, PS4)
SCALE : 1/2" = 1'-0"

STATIC BLADE (BS-1/BS-2/BS-3/BS-4)

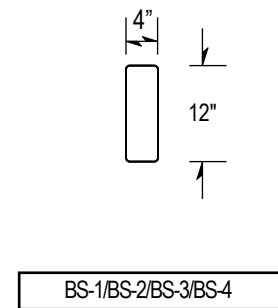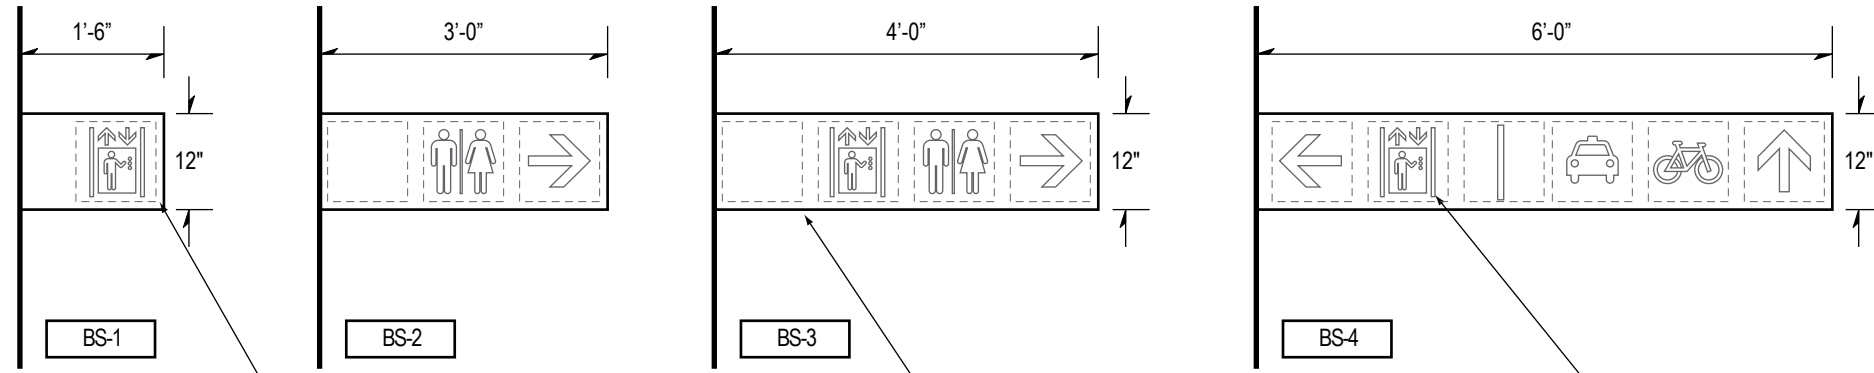

EASED CORNER, TYP.

CUSTOM FABRICATED
RESIN BASED BOX, TYP.

LED-BASED INTERIOR
LIGHTING SYSTEM.


ALL CONCEALED
HARDWARE.

EACH ICON GRID
TO BE 10" X 10"

CUSTOM ROUTED
GRAPHIC INLAY.
MATERIAL, COLOR,
AND FINISH TBD.

FRONT ELEVATION : STATIC BLADE (BS-1/BS-2/BS-3/BS-4)
SCALE : 1/2" = 1'-0"

SIDE ELEVATION : STATIC BLADE (BS-1/BS-2/BS-3/BS-4)
SCALE : 1/2" = 1'-0"

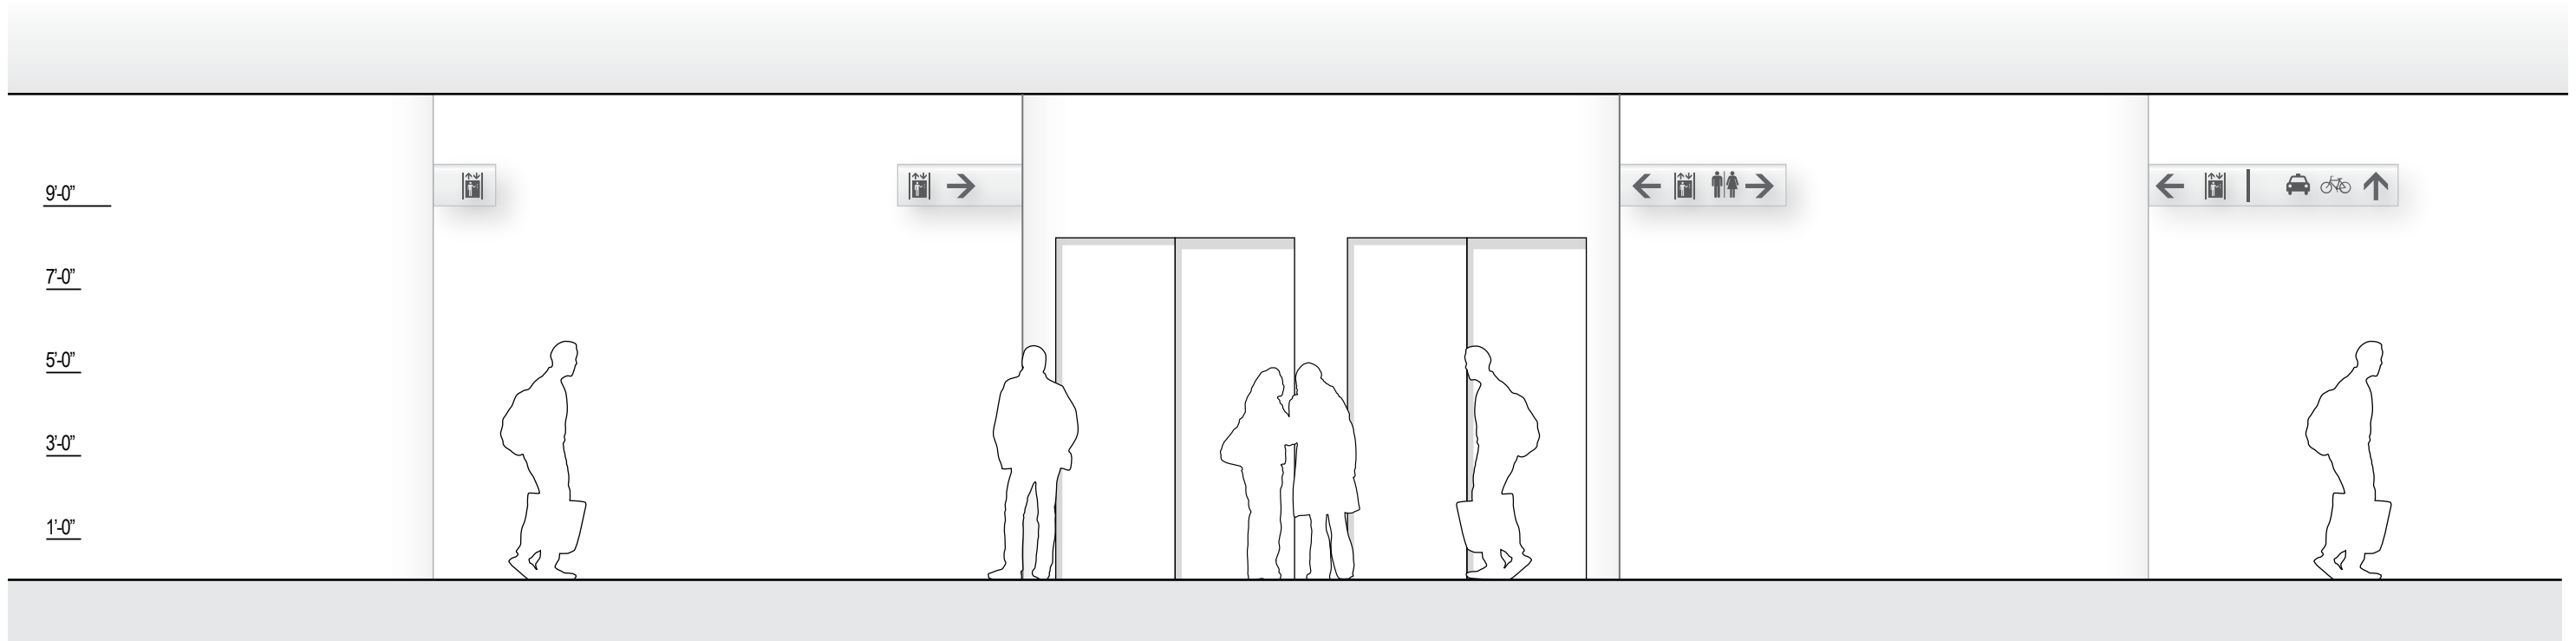


SKETCH : STATIC BLADE (BS-1/BS-2/BS-3/BS-4/BS-5)
SCALE : 1/4" = 1'-0"

STATIC BLADE
(BS-1/BS-2/BS-3/BS-4)



PYLON

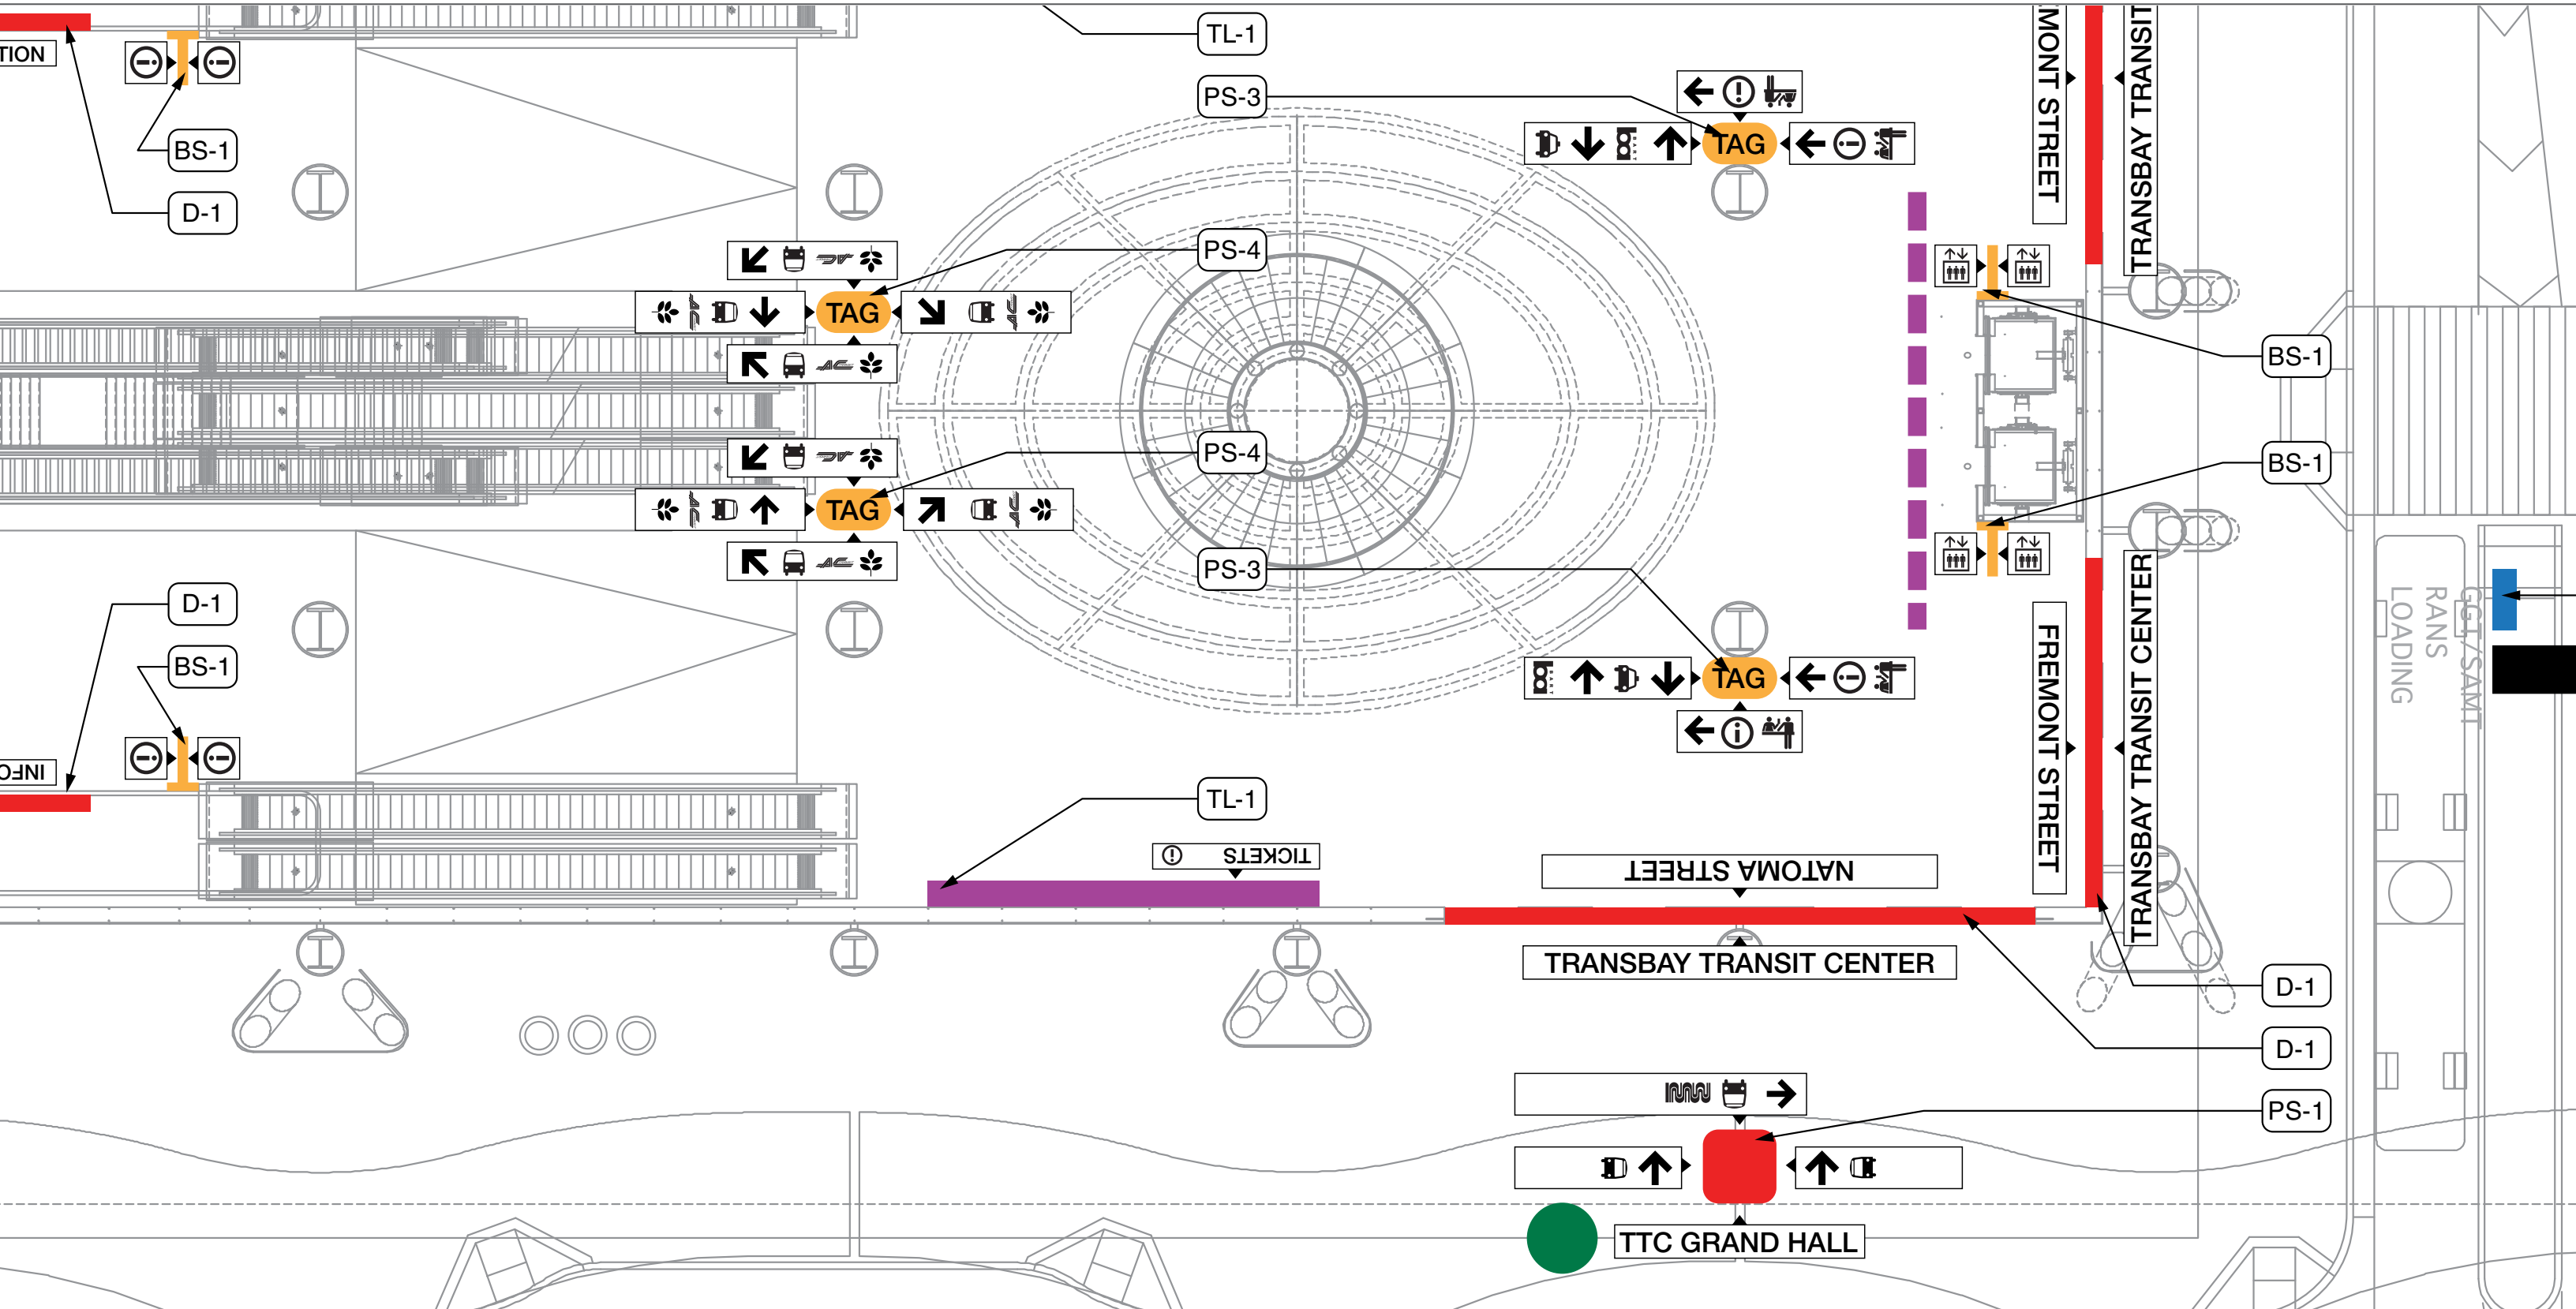


A-3


INFORMATION




INFORMATION KIOSK (KT-1/ KT-2/ KC-1/ KP-1/ KP-2)

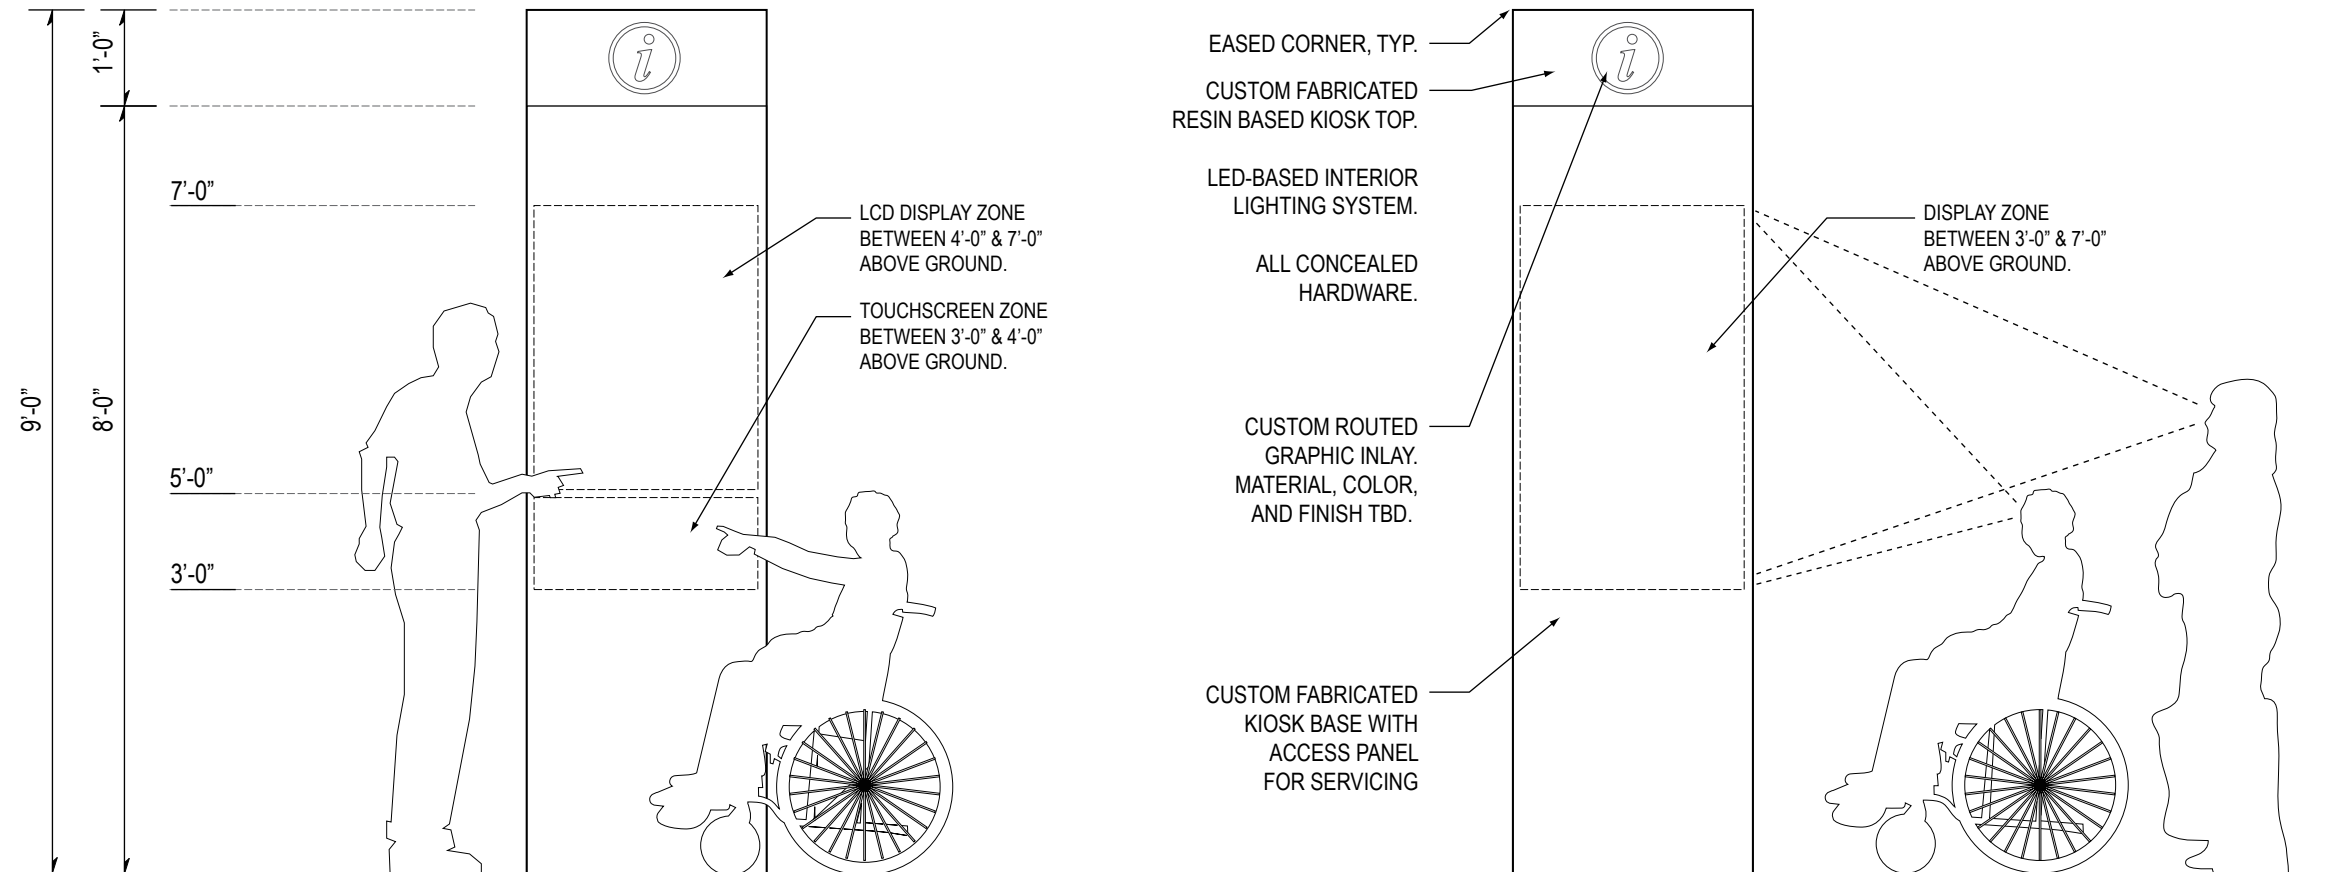

FRONT ELEVATION : INFORMATION KIOSK (KT-1/ KT-2/ KC-1/ KP-1/ KP-2)
SCALE : 1/2" = 1'-0"

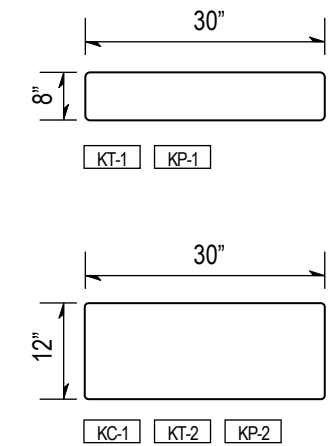

PLAN : INFORMATION KIOSK
(KT-1/ KT-2/ KC-1/ KP-1/ KP-2)
SCALE : 1/2" = 1'-0"

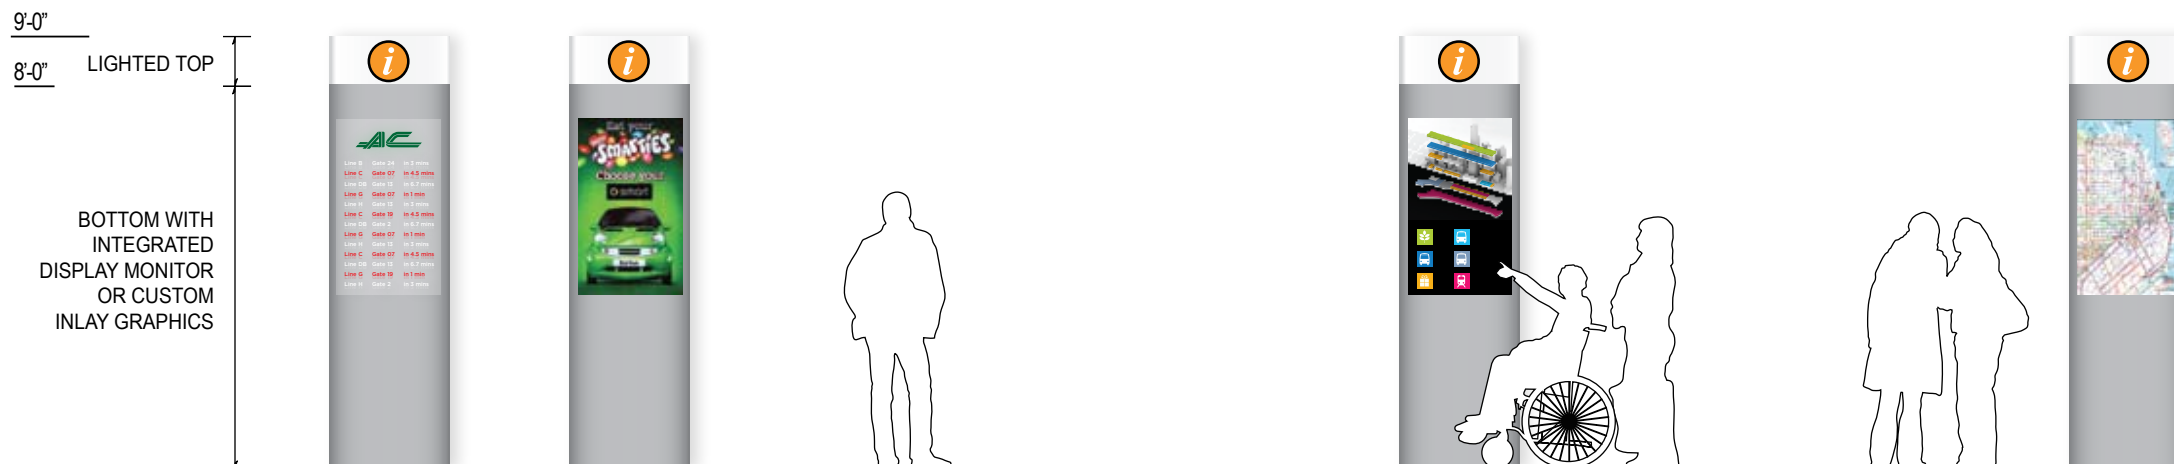


SKETCH: INFORMATION KIOSK (KT-1/ KT-2/ KC-1/ KP-1/ KP-2)
SCALE : 1/4" = 1'-0"

KIOSK TYPES

- KT-1**
SINGLE SIDED TOUCH SCREEN
- KT-2**
DOUBLE SIDED TOUCH SCREEN
- KC-1**
ONE SIDE TOUCH SCREEN
ONE SIDE LCD DISPLAY
- KP-1**
SINGLE SIDED LCD DISPLAY
NO TOUCH SCREEN
- KP-2**
DOUBLE SIDED LCD DISPLAY
NO TOUCH SCREEN




November 10, 2009

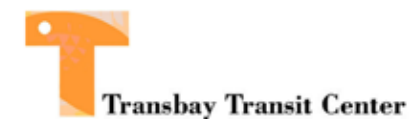


WRNS STUDIO_{LLP}


TICKETS / INFORMATION KIOSK (TL-1 / TS-1)

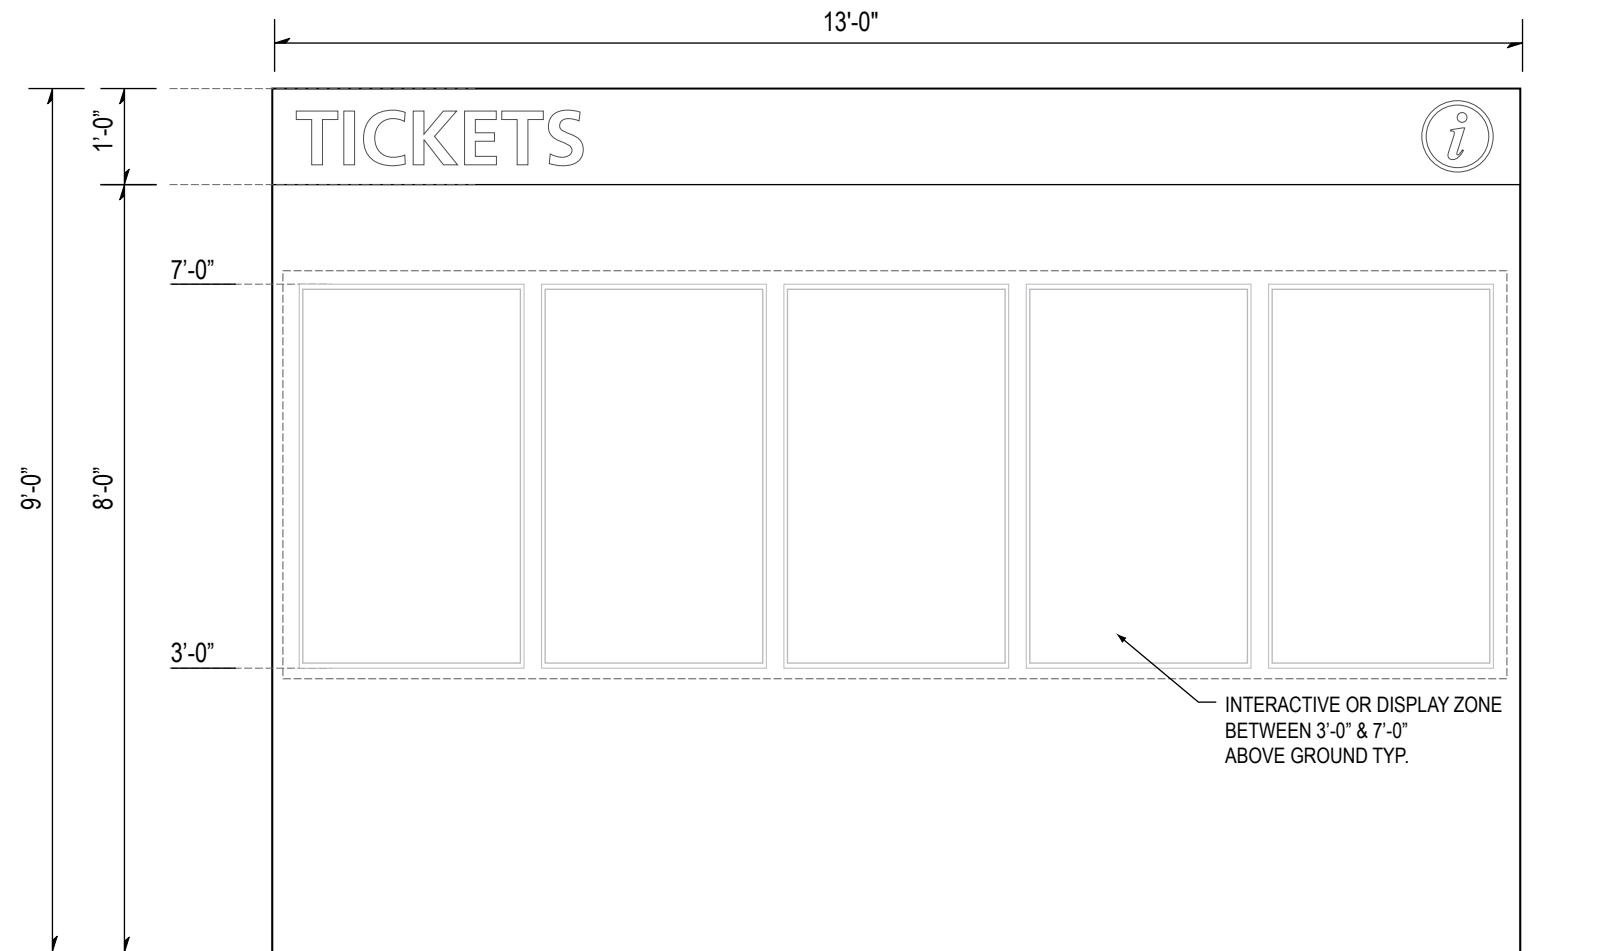

FRONT ELEVATION : LARGE TICKET / INFORMATION KIOSK (TL-1)
SCALE : 1/2" = 1'-0"

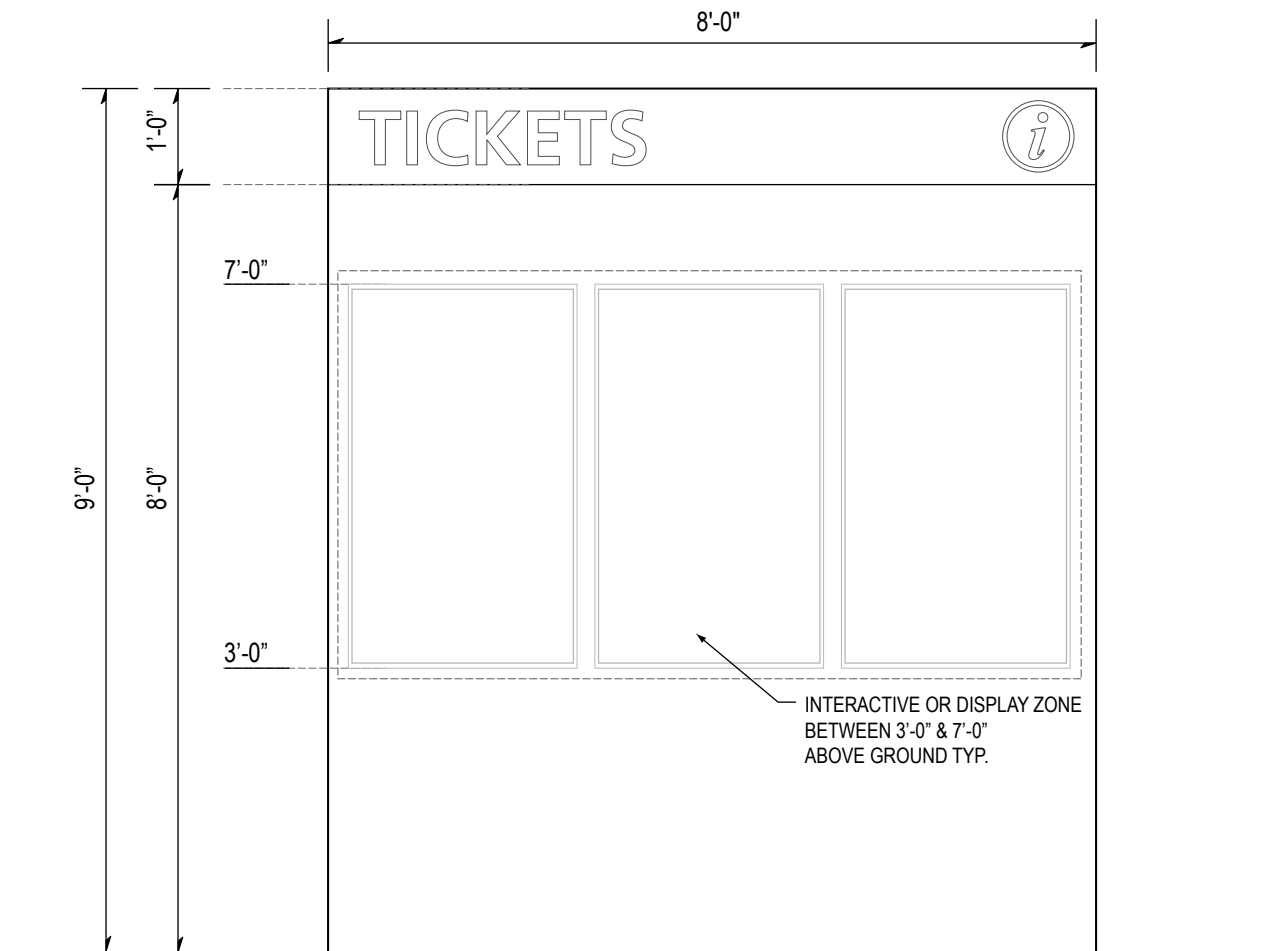

FRONT ELEVATION : SMALL TICKET / INFORMATION KIOSK (TS-1)
SCALE : 1/2" = 1'-0"

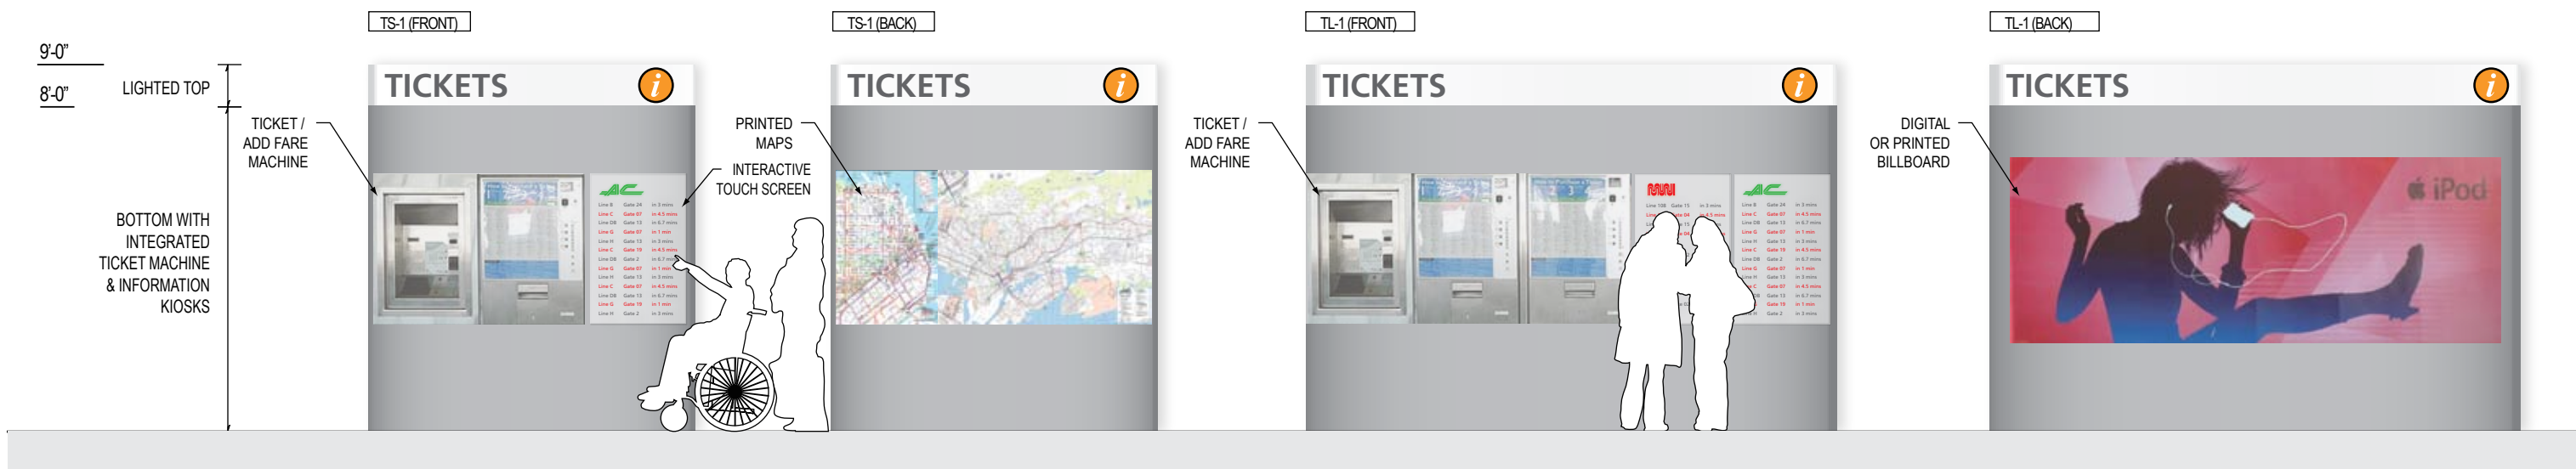

SKETCH: TICKET / INFORMATION KIOSK (TL-1/ TS-1)
SCALE : 1/4" = 1'-0"

EXTRA LARGE SCHEDULE BOARD (SX-1/SX-2)




LARGE LED DISPLAY RESOLUTION TBD

LEFT & RIGHT PANELS (SX-1) TO HAVE HIGHER RESOLUTION FOR DISPLAYING TEXT-BASED TRANSIT INFORMATION.

CENTER PANEL (SX-2) CAN POSSIBLY HAVE LOWER RESOLUTION FOR DISPLAYING OTHER INFORMATION SUCH AS TIME & LIVE VIDEO.

STRUCTURAL FRAME DETAIL TBD

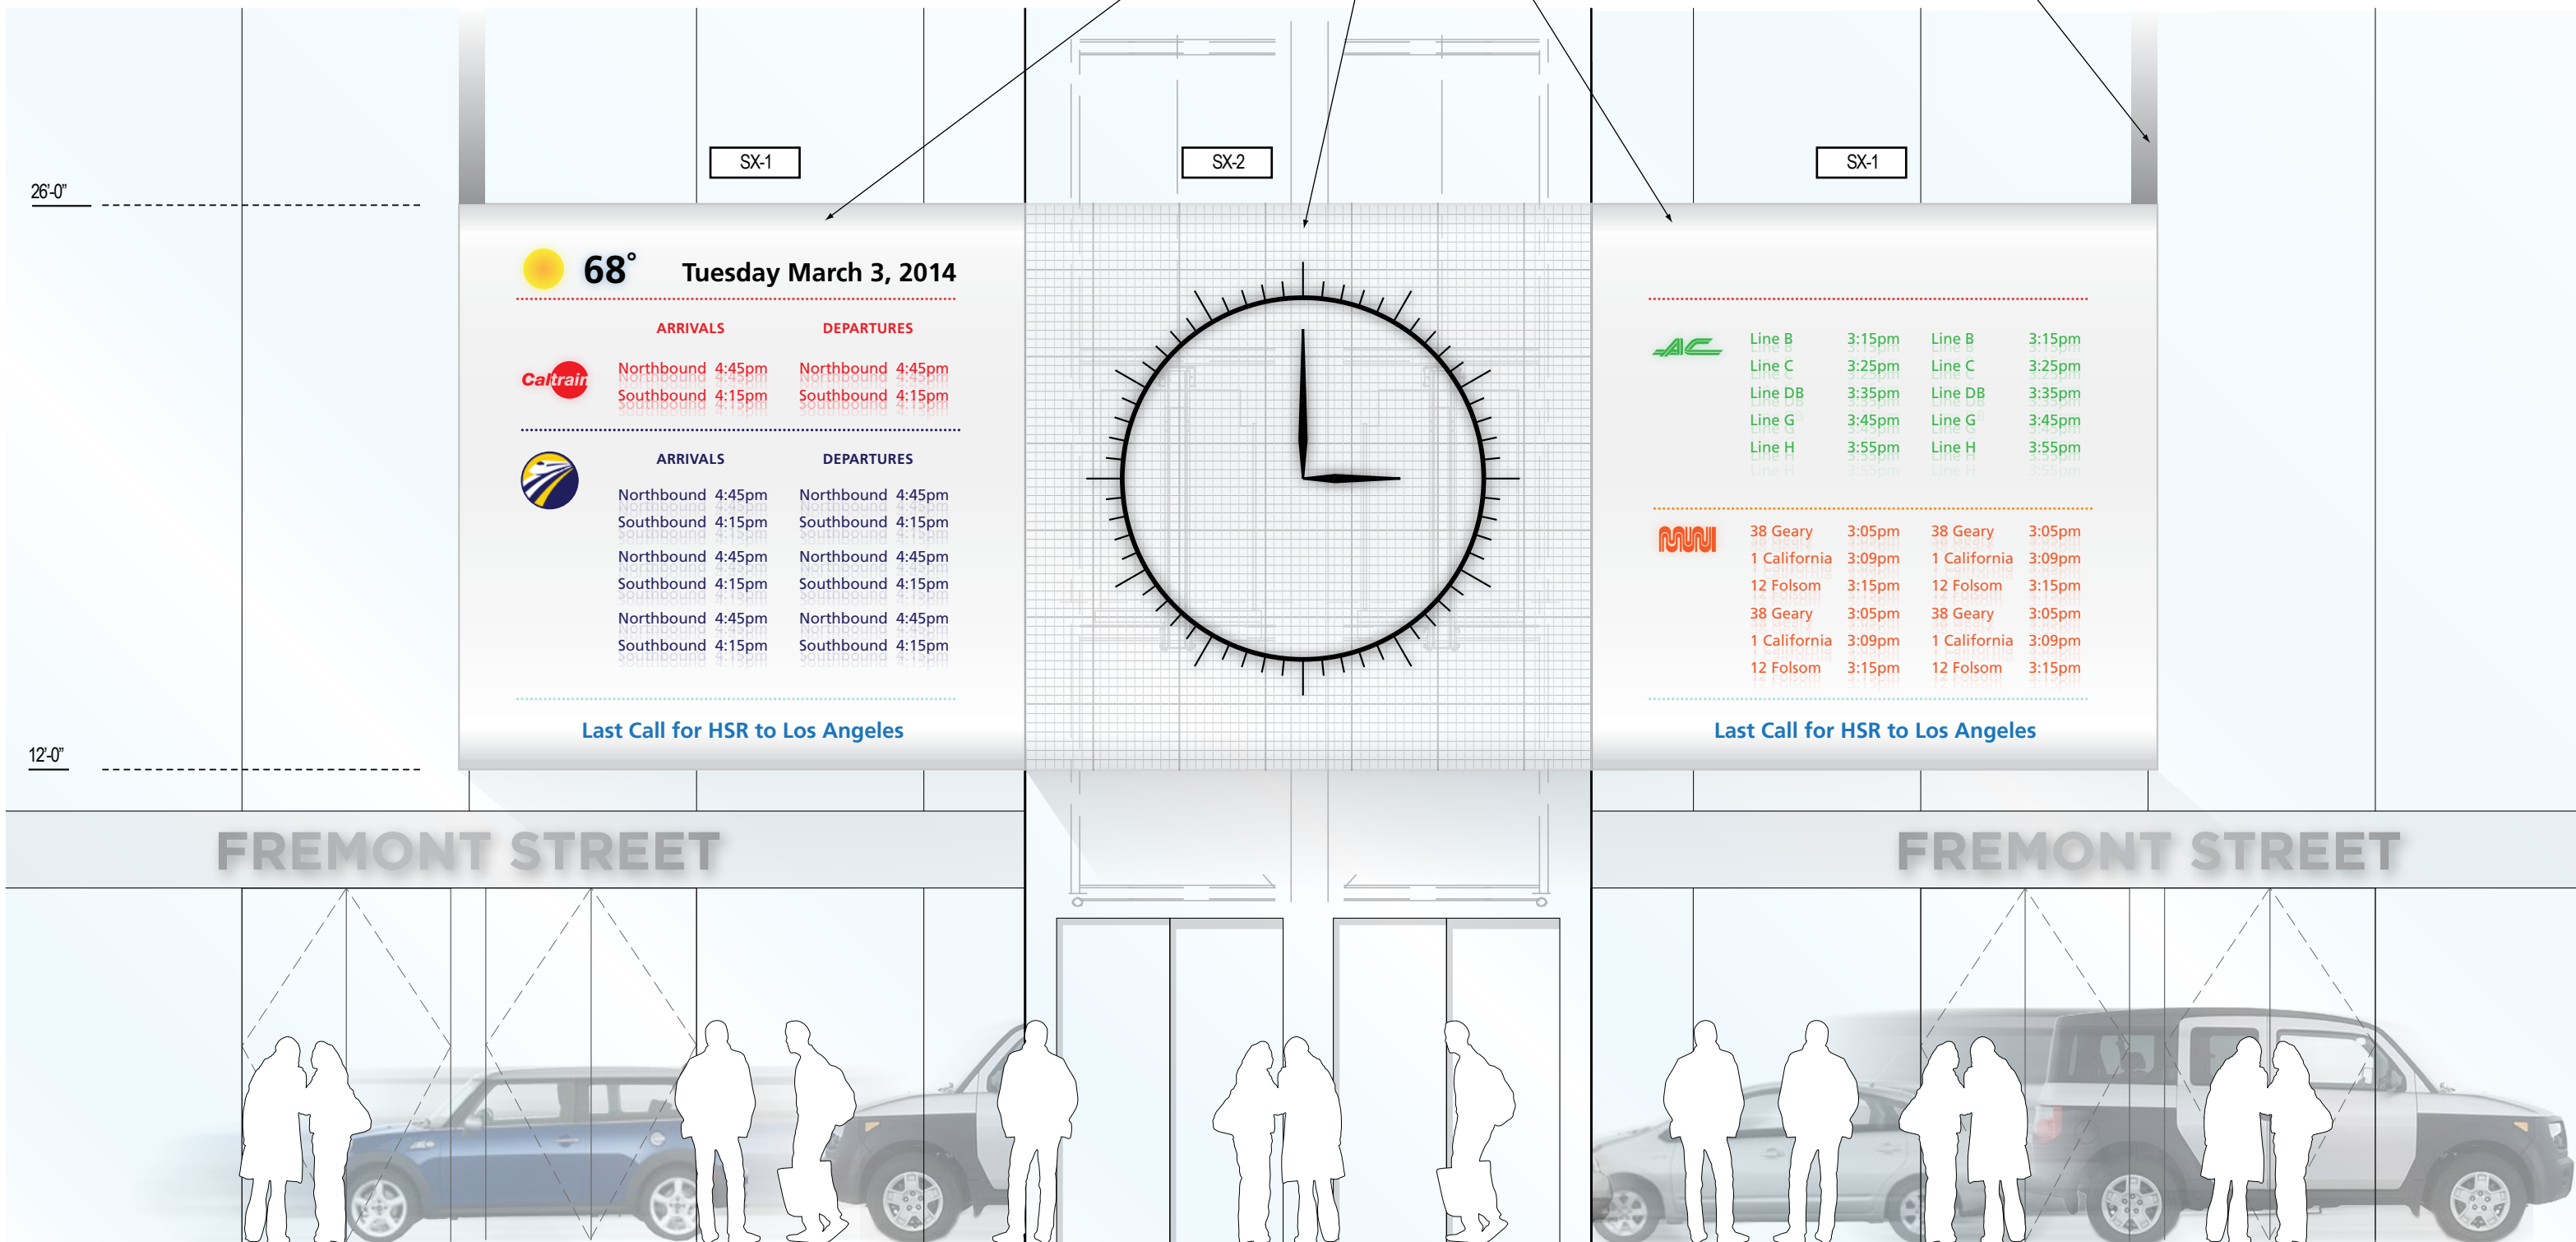

68° Tuesday March 3, 2014

ARRIVALS		DEPARTURES	
	Northbound 4:45pm	Northbound 4:45pm	
	Southbound 4:15pm	Southbound 4:15pm	

ARRIVALS		DEPARTURES	
	Northbound 4:45pm	Northbound 4:45pm	
	Southbound 4:15pm	Southbound 4:15pm	
	Northbound 4:45pm	Northbound 4:45pm	
	Southbound 4:15pm	Southbound 4:15pm	
	Northbound 4:45pm	Northbound 4:45pm	
	Southbound 4:15pm	Southbound 4:15pm	

Last Call for HSR to Los Angeles

	Line B	3:15pm	Line B	3:15pm
	Line C	3:25pm	Line C	3:25pm
	Line DB	3:35pm	Line DB	3:35pm
	Line G	3:45pm	Line G	3:45pm
	Line H	3:55pm	Line H	3:55pm

	38 Geary	3:05pm	38 Geary	3:05pm
	1 California	3:09pm	1 California	3:09pm
	12 Folsom	3:15pm	12 Folsom	3:15pm
	38 Geary	3:05pm	38 Geary	3:05pm
	1 California	3:09pm	1 California	3:09pm
	12 Folsom	3:15pm	12 Folsom	3:15pm

Last Call for HSR to Los Angeles

FREMONT STREET

FREMONT STREET


INFORMATION KIOSK
(KT-1/ KT-2/ KC-1/ KP-1/ KP-2)



TICKETS / INFORMATION KIOSK
(TL-1 / TS-1)




EXTRA LARGE SCHEDULE BOARD
(SX-1/SX-2)

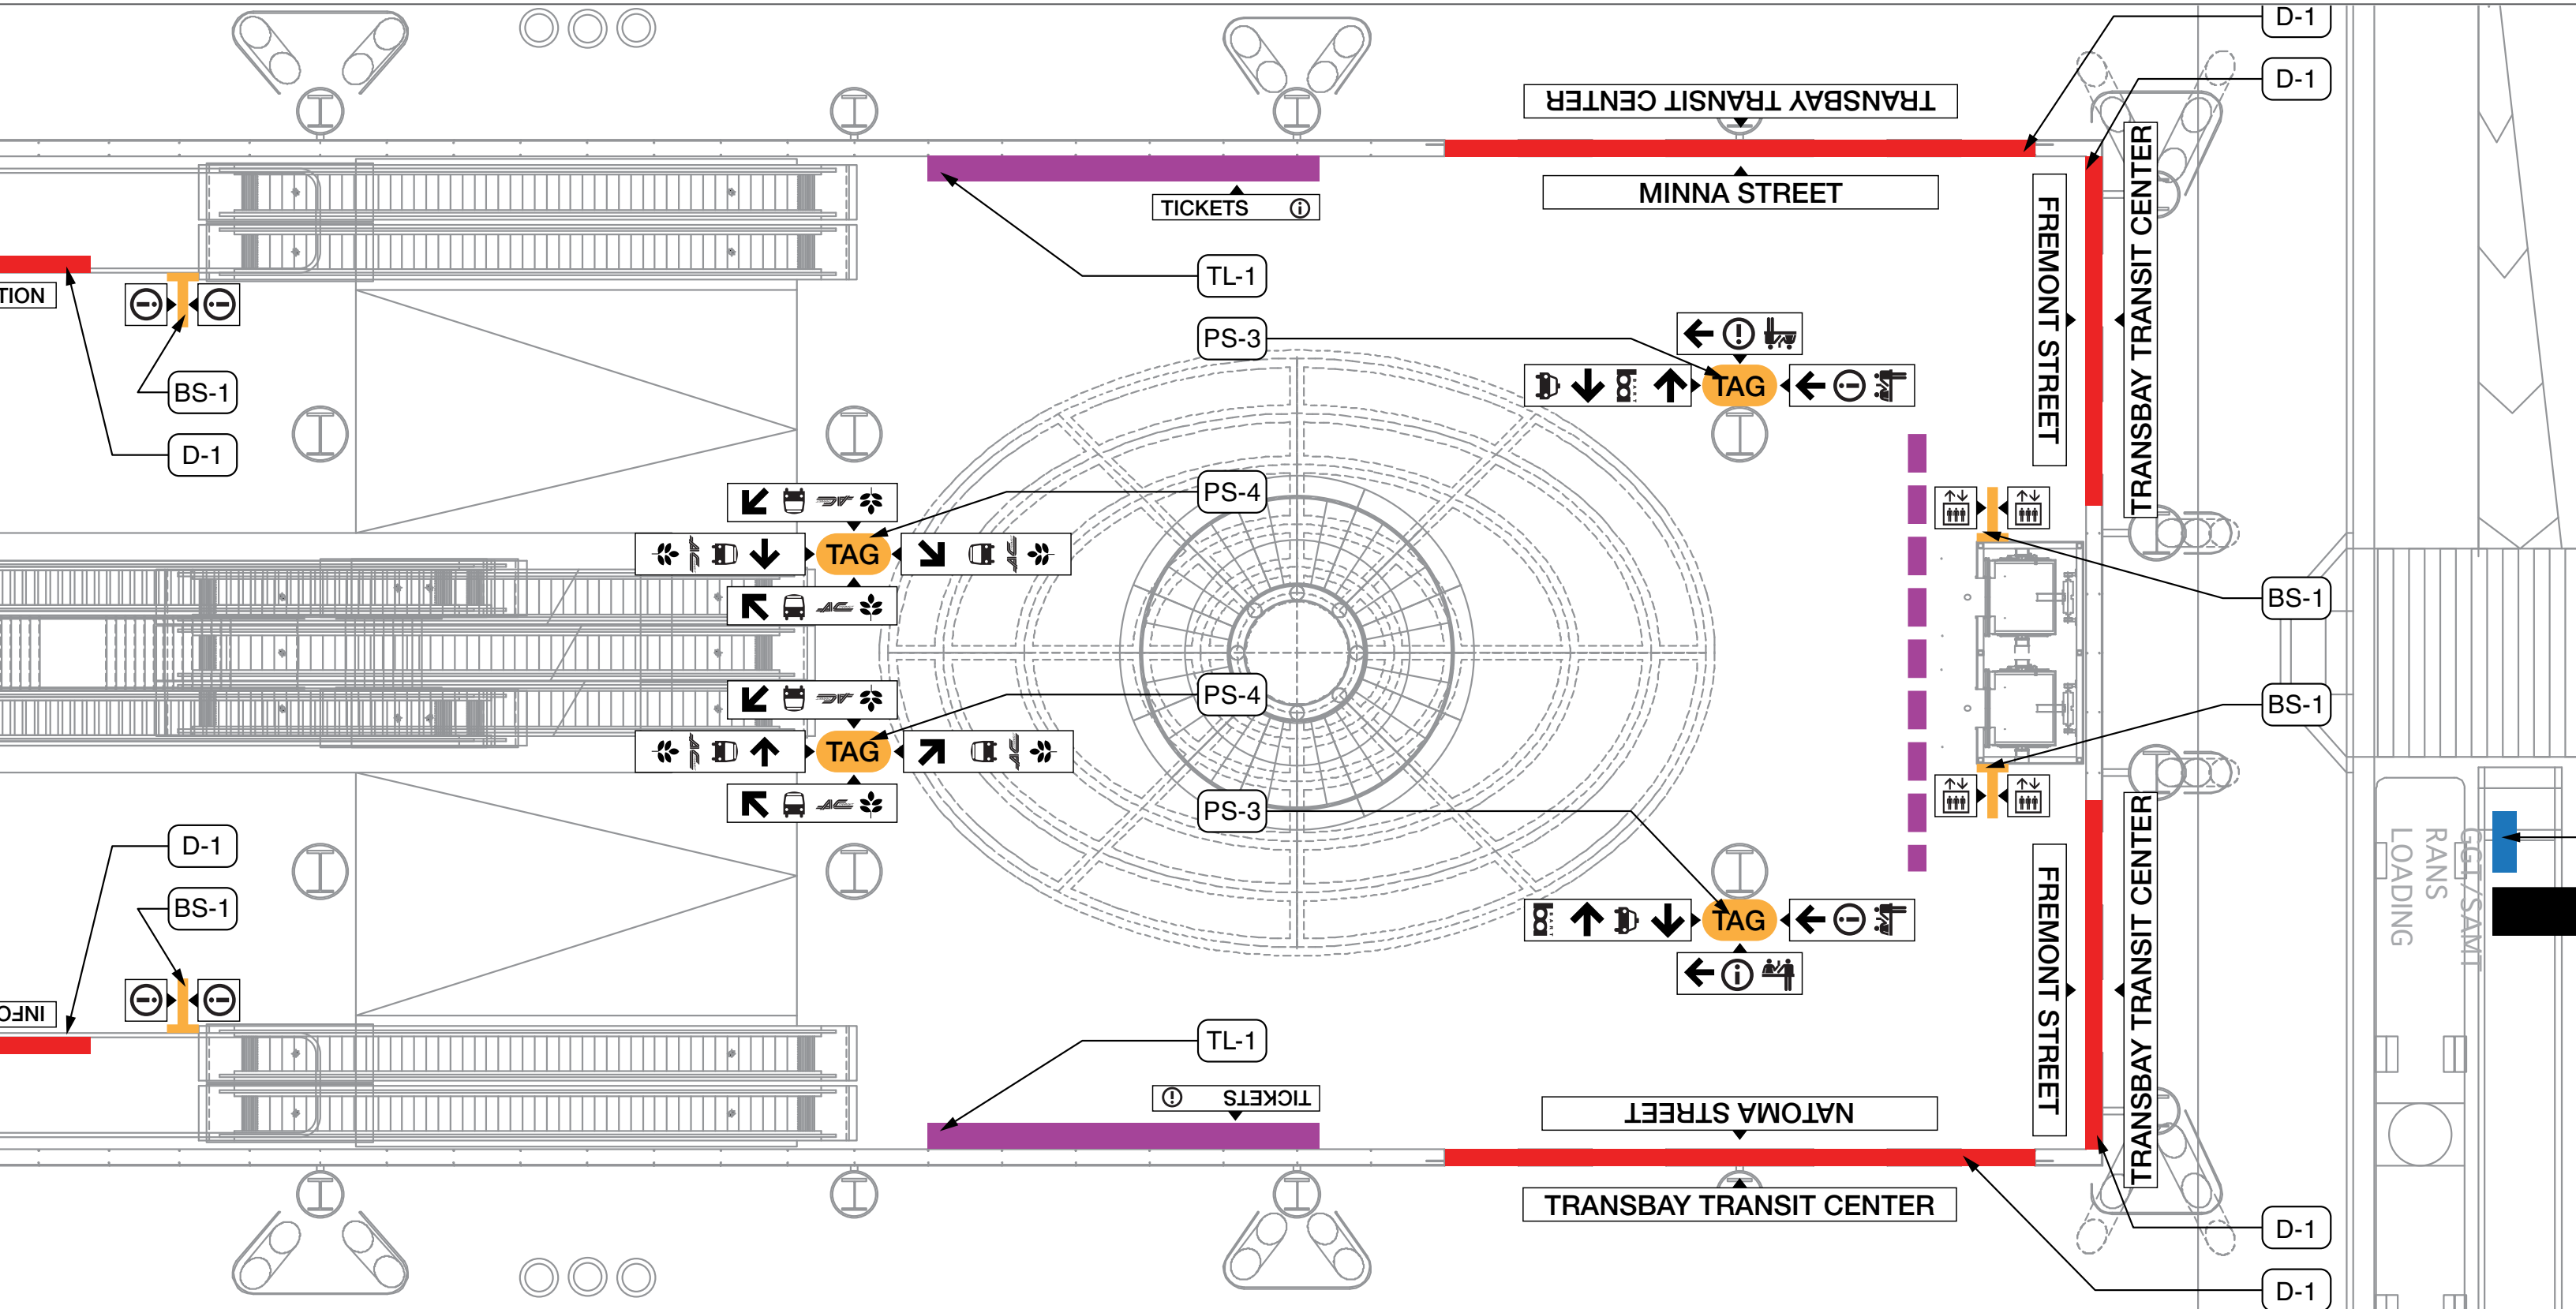

MEDIUM SCHEDULE BOARD (SM-1)



9'-0"
7'-0"
4'-6"
3'-0"
1'-0"

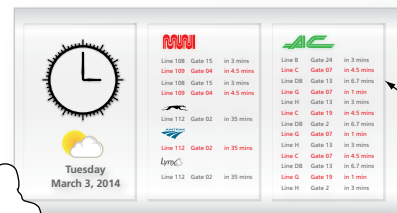

EACH SIGN TO HAVE THREE (3)
46" HIGH-RESOLUTION LCD
DISPLAY OR EQ. FOR TRANSIT
SCHEDULE.




WALL MOUNTED
SCHEDULE BOARD

INFORMATION KIOSK
(KT-1/ KT-2/ KC-1/ KP-1/ KP-2)



MEDIUM SCHEDULE BOARD (SM-1)

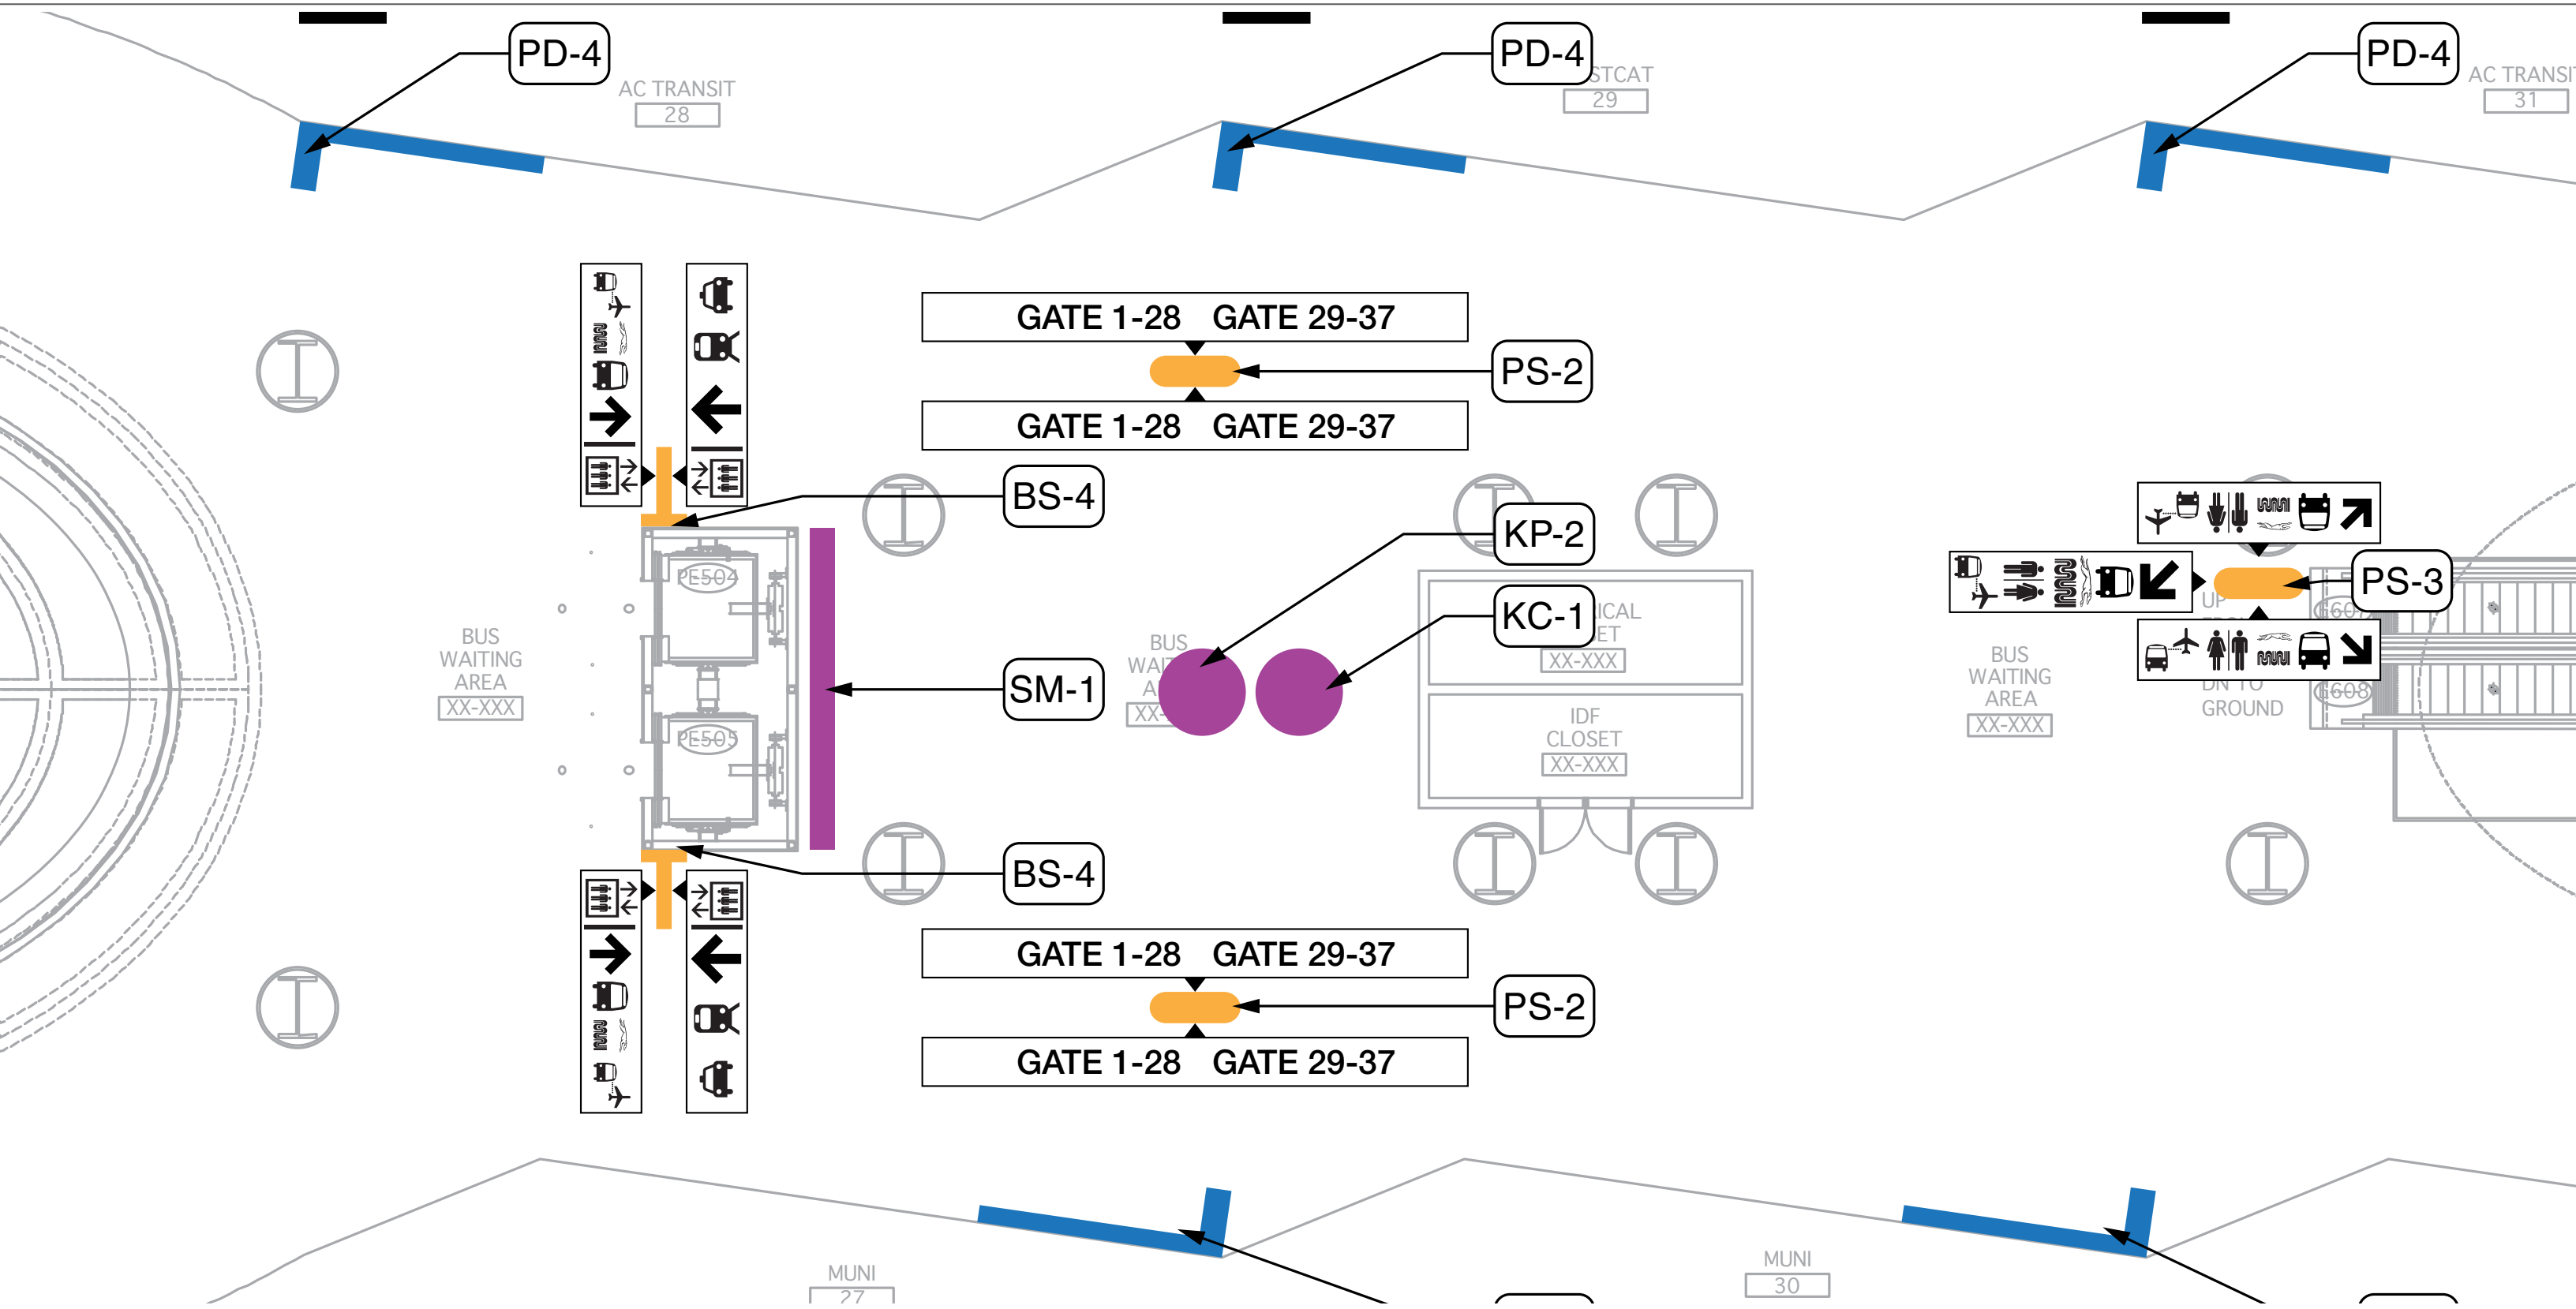

LARGE SCHEDULE BOARD (SL-1)




SKETCH : LARGE SCHEDULE BOARD (SL-1)
SCALE : 1/4" = 1'-0"

INFORMATION KIOSK
(KT-1/ KT-2/ KC-1/ KP-1/ KP-2)



LARGE SCHEDULE BOARD (SL-1)

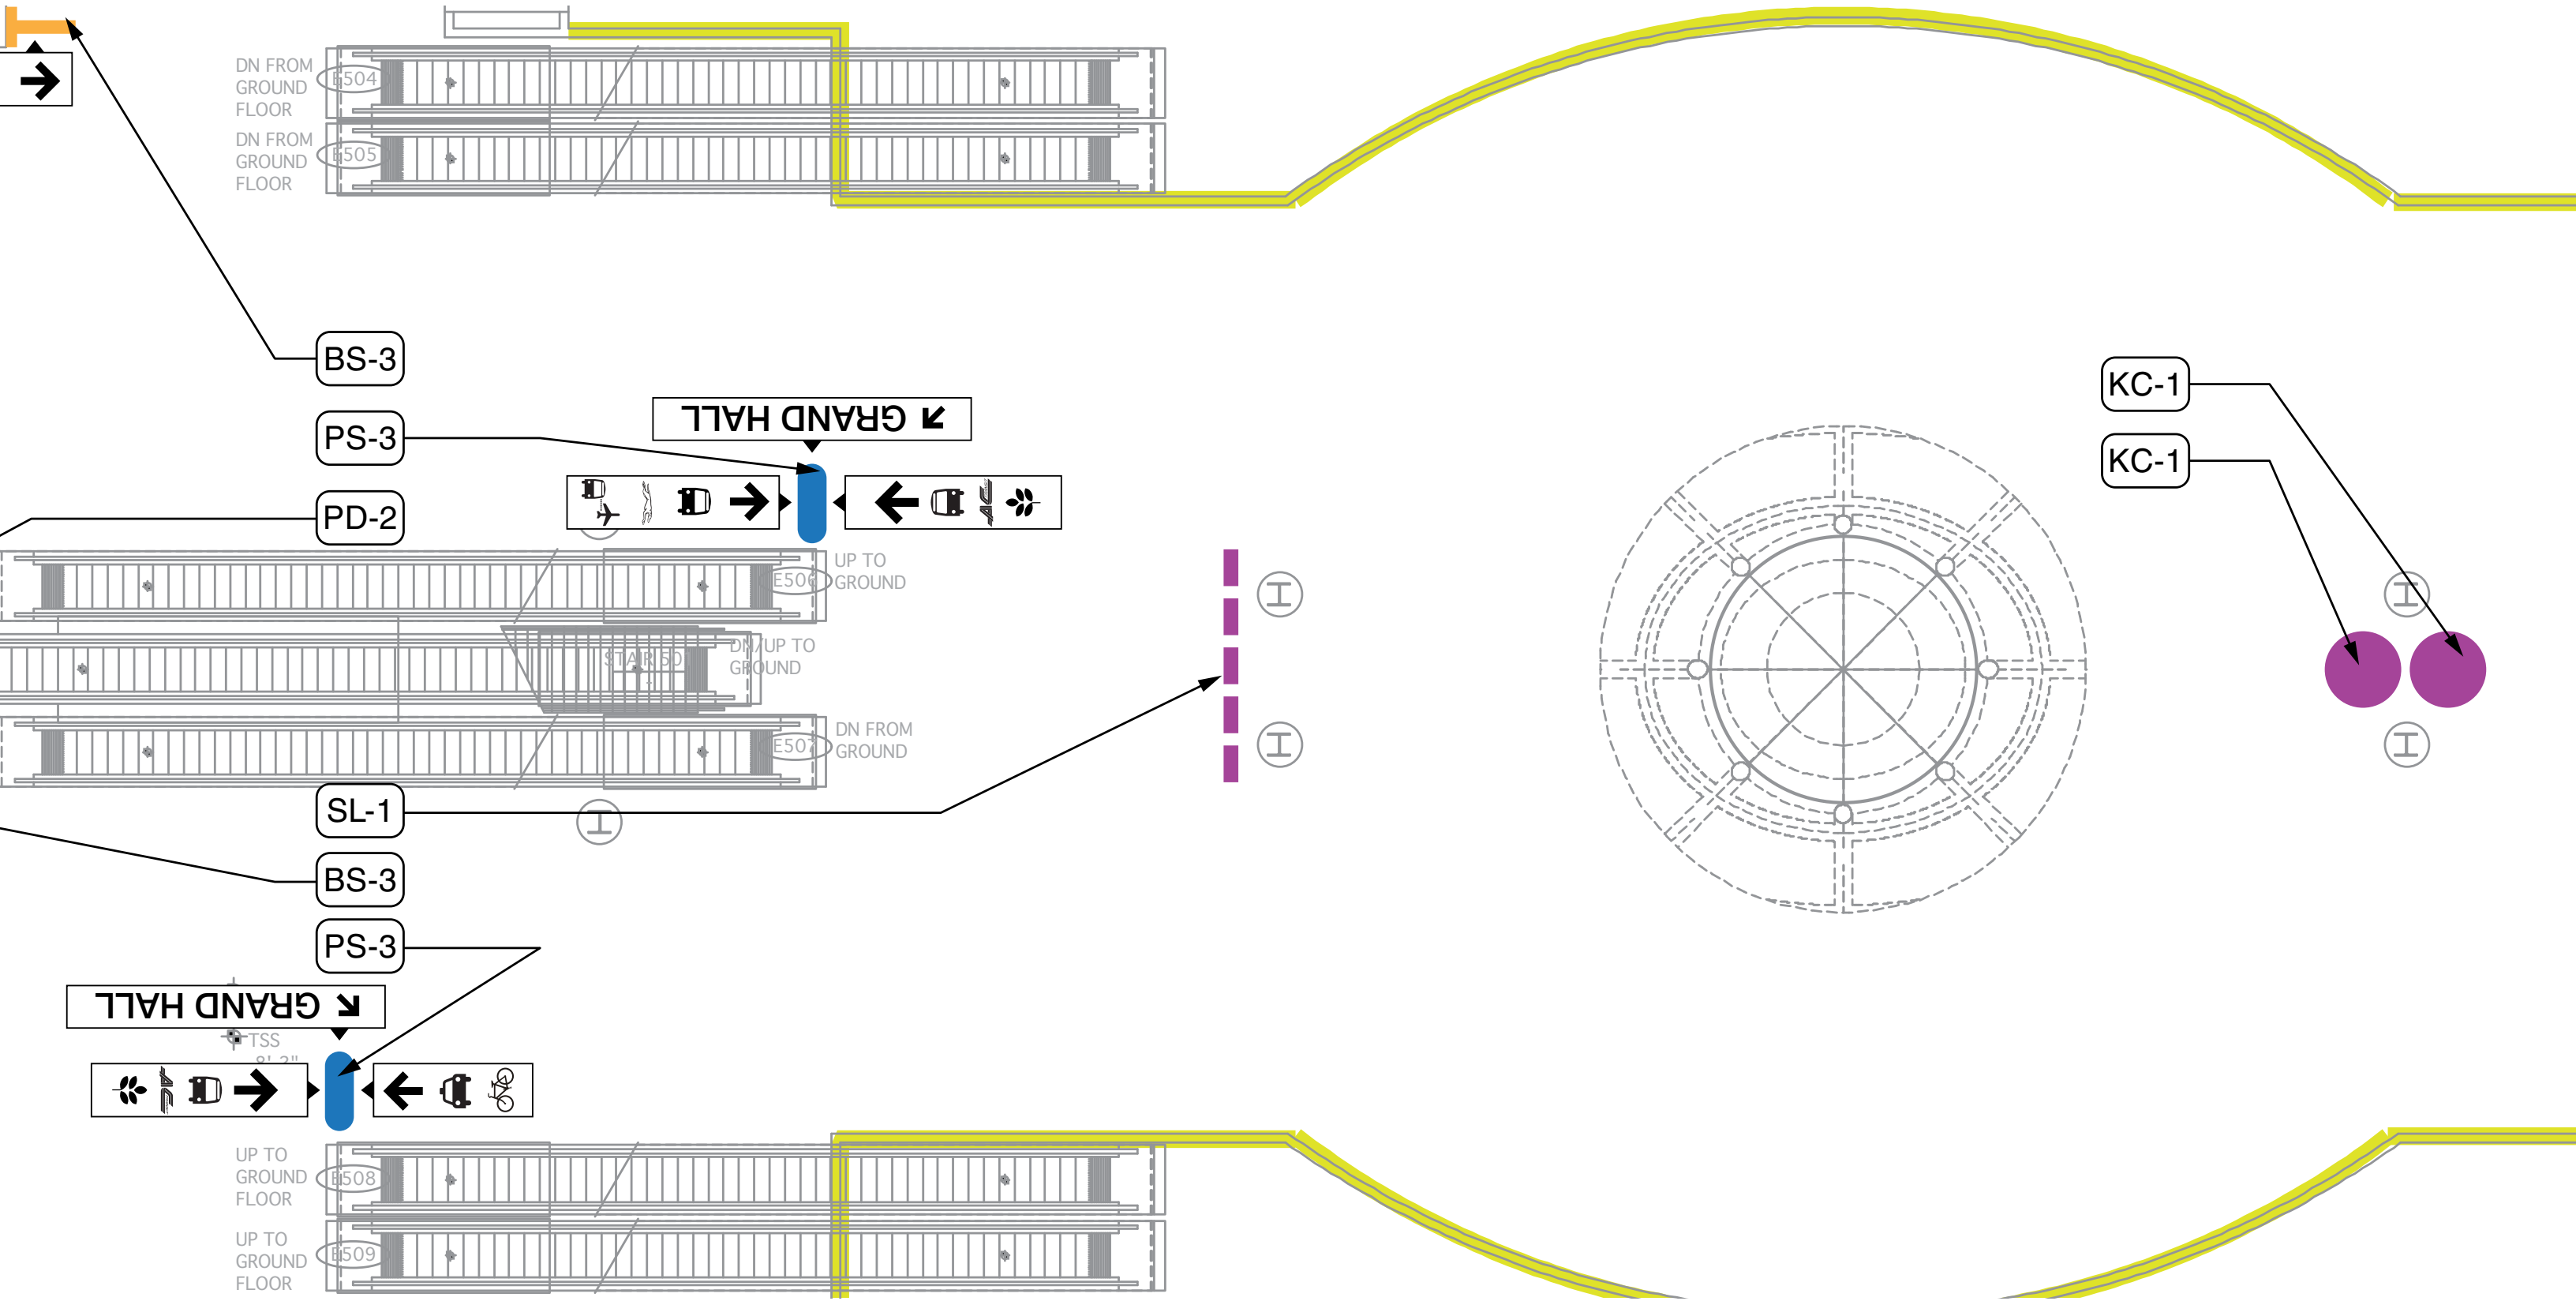

BS-3

PS-3

PD-2

SL-1

BS-3

PS-3

KC-1


KC-1

A-4


EMBARK / DISEMBARK



BUS STOP (PD-4/ PD-5/ PD-6)

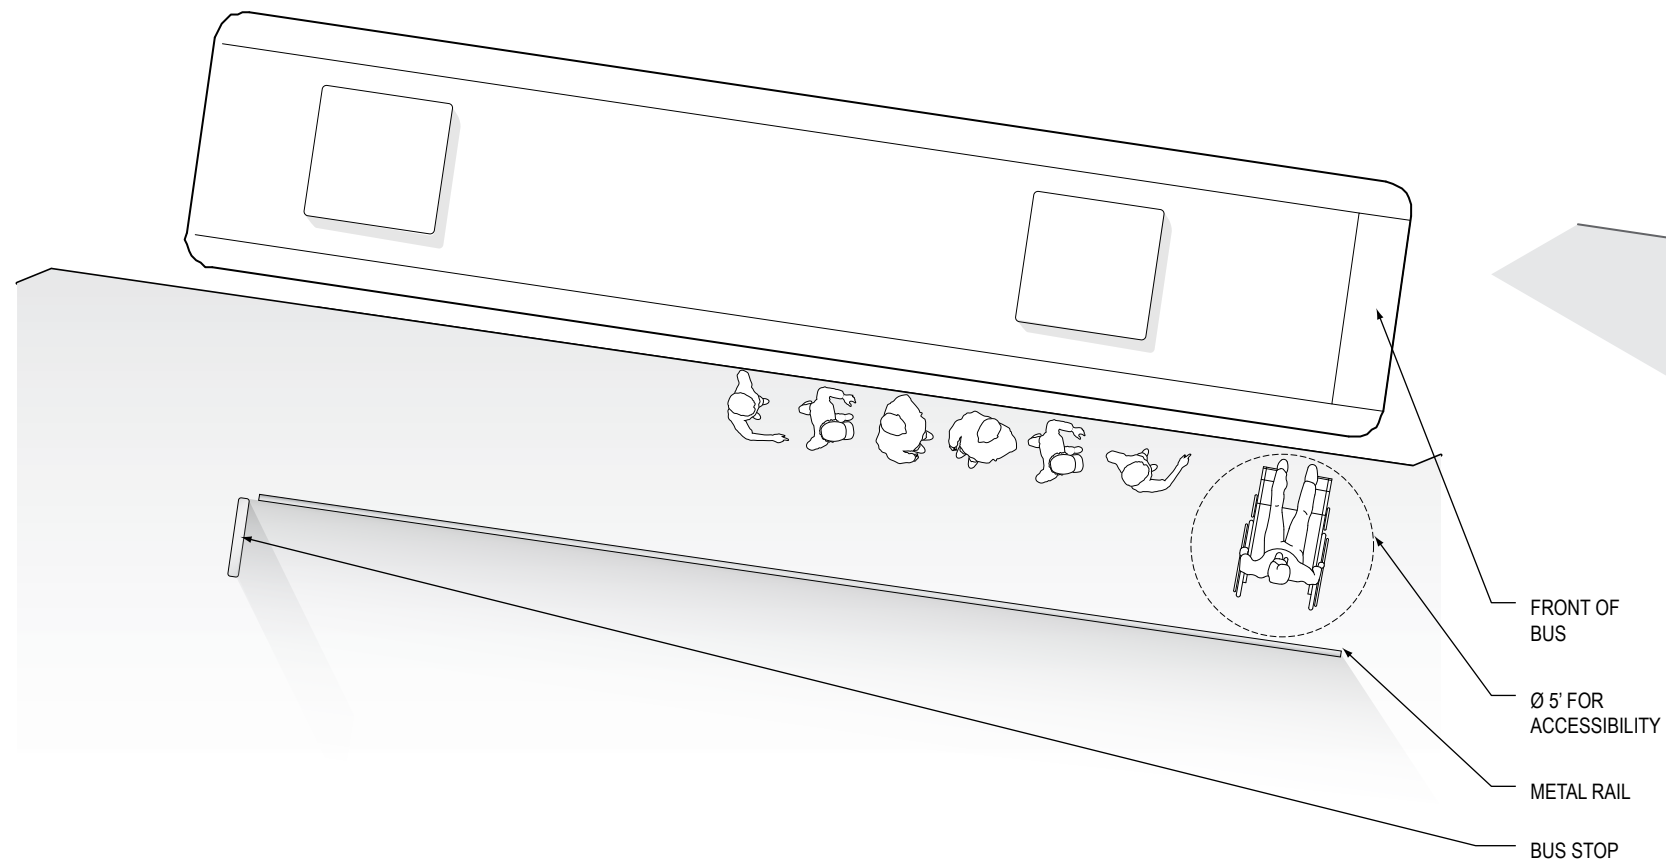


PLAN DIAGRAM
SCALE : NTS

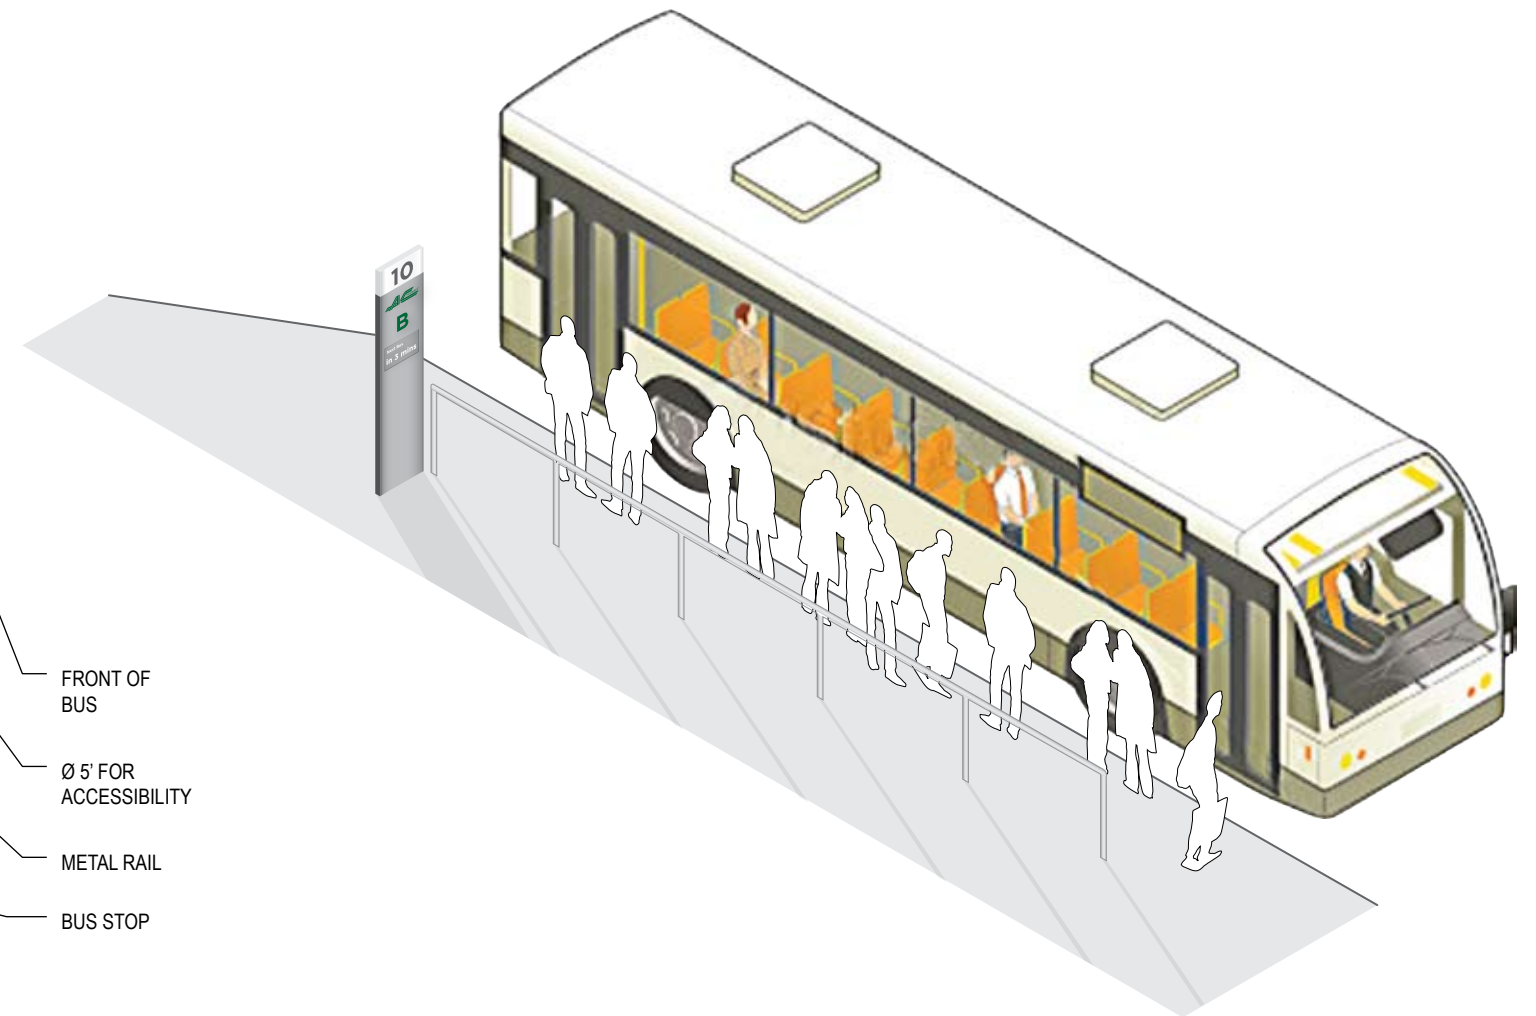

AXONOMETRIC DIAGRAM
SCALE : NTS

BUS STOP (PD-4/ PD-5/ PD-6)

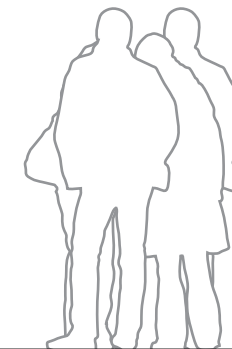

9'-0"
8'-0" LIGHTED TOP

BOTTOM WITH
INTEGRATED
DISPLAY MONITOR
OR CUSTOM
INLAY GRAPHICS





PD-4



PD-5



PD-6

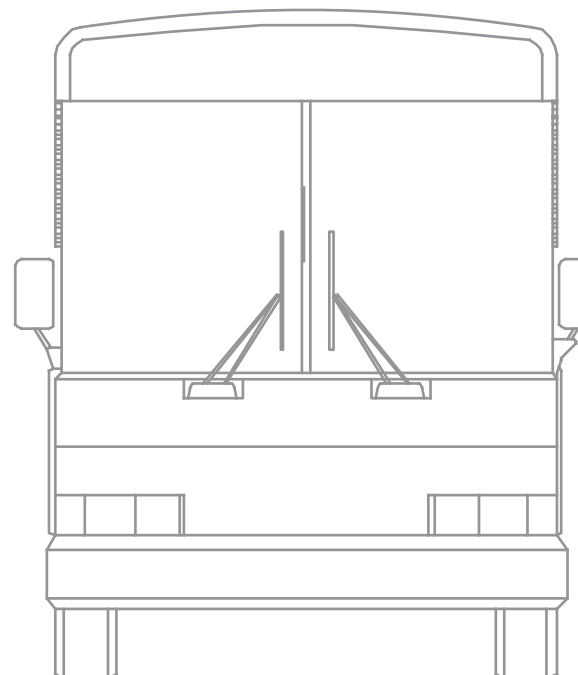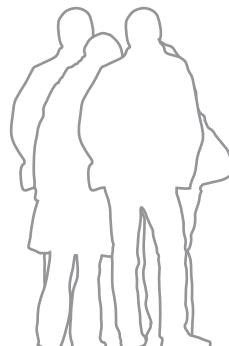

SKETCH: BUS STOP (PD-4 / PD-5 / PD-6)
SCALE : 1/4" = 1'-0"



← Gate 1-17

Gate 18-36 →


10



B


Next Bus
10 pm

November 10, 2009

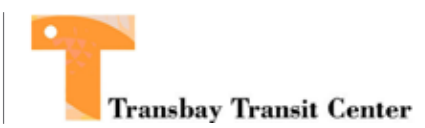

WRNS STUDIO_{LLP}

BUS STOP (PD-4/ PD-5/ PD-6)

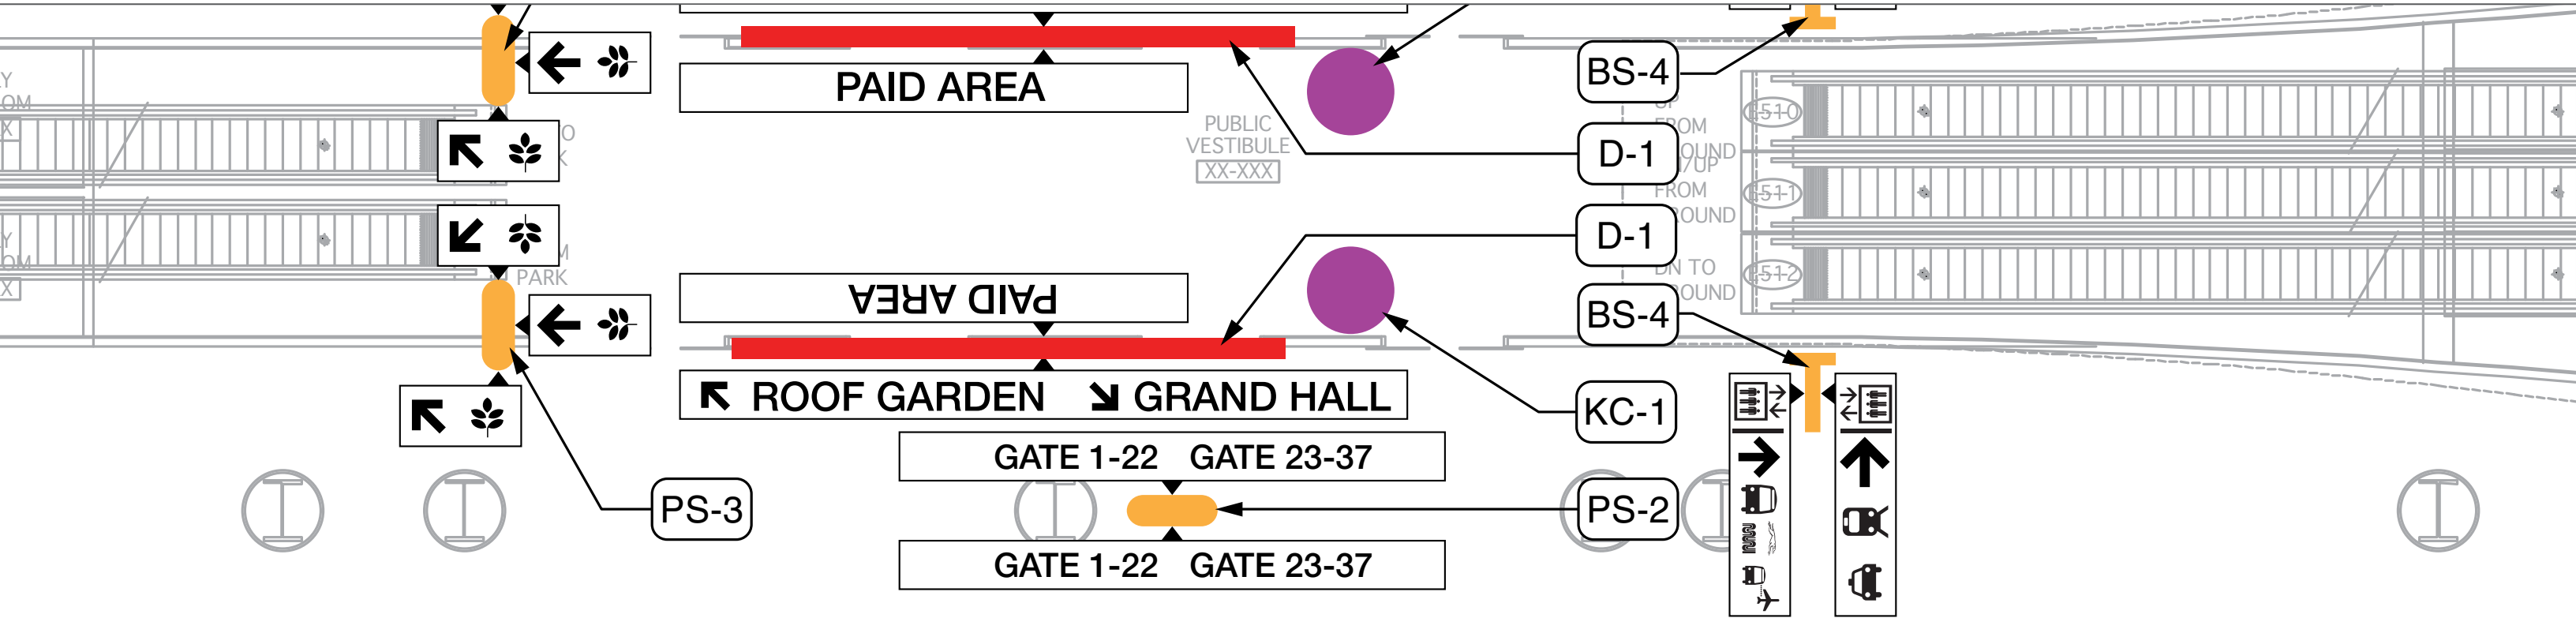

AC TRANSIT
20

AC TRANSIT
22


SURGE
24

Gate 20
AC
B
Next Bus
4:48 pm


Gate 22
AC
B
Next Bus
4:48 pm

Gate 24
Next Bus
4:48 pm

STATION ID SIGN (BS-5)

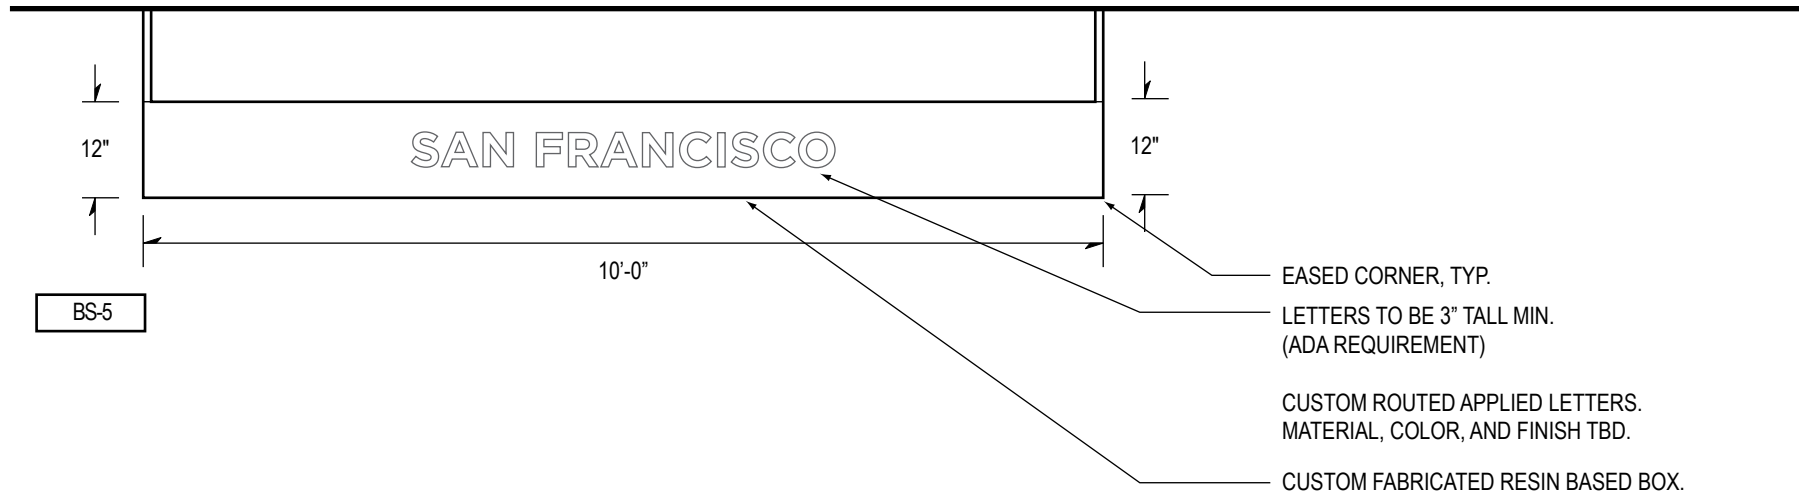

FRONT ELEVATION : STATION ID SIGN (BS-5)
SCALE : 1/2" = 1'-0"

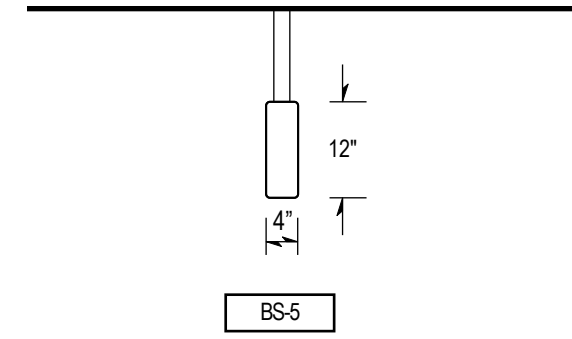


SIDE ELEVATION : STATION ID SIGN (BS-5)
SCALE : 1/2" = 1'-0"




SKETCH : STATION ID SIGN (BS-5)
SCALE : 1/4" = 1'-0"

ESCALATOR SIGN (SE-1)

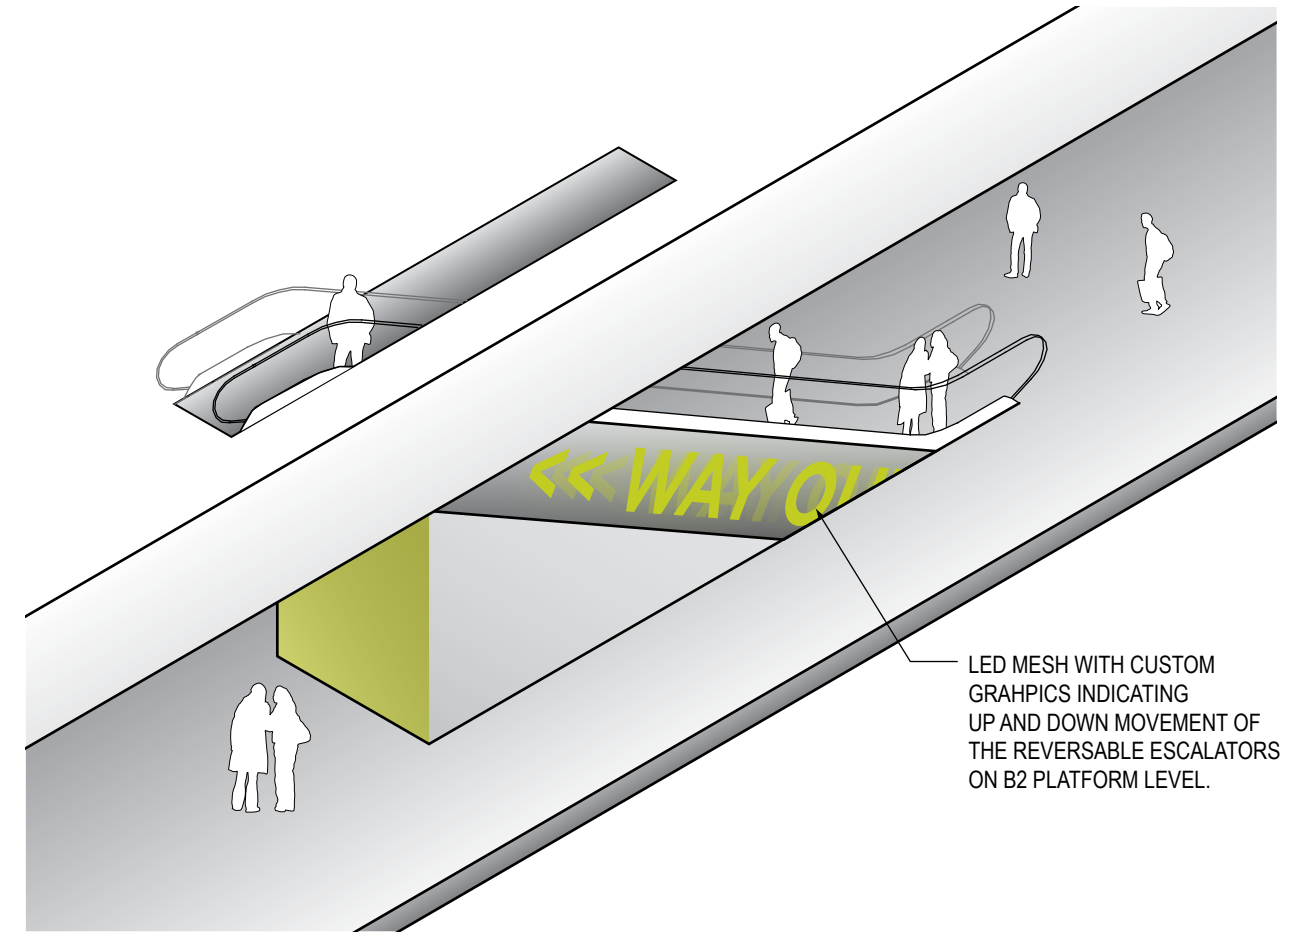


AXONOMETRIC SKETCH: ESCALATOR SIGN (SE-1)
SCALE : NTS

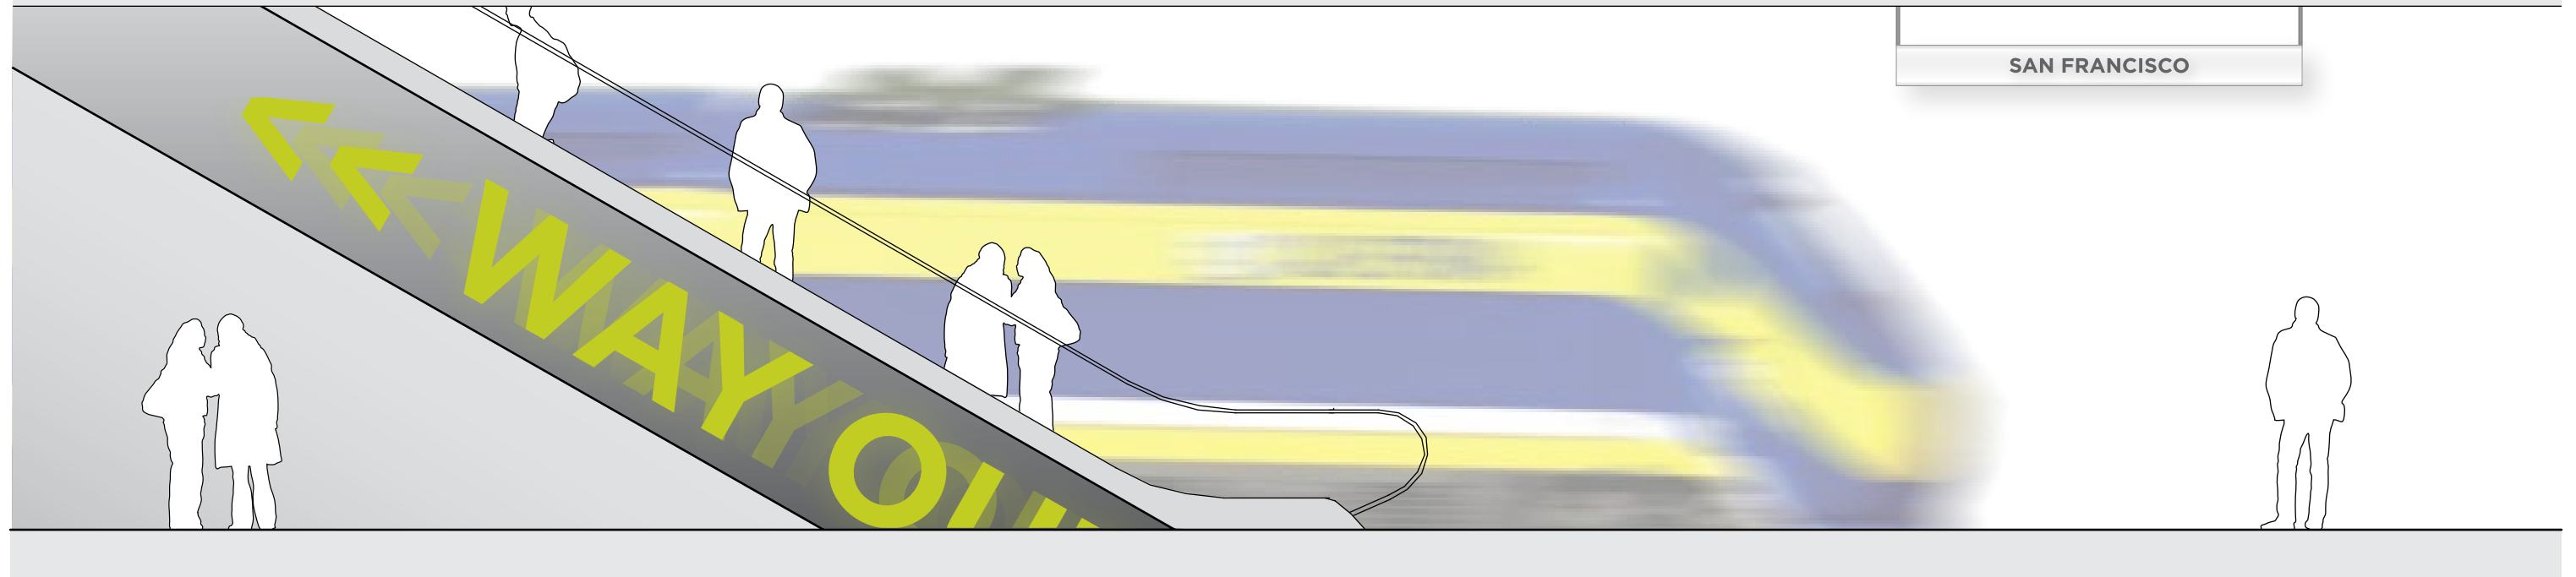


SKETCH : ESCALATOR SIGN (SE-1)
SCALE : 1/4" = 1'-0"


PLATFORM ID (BD-4)

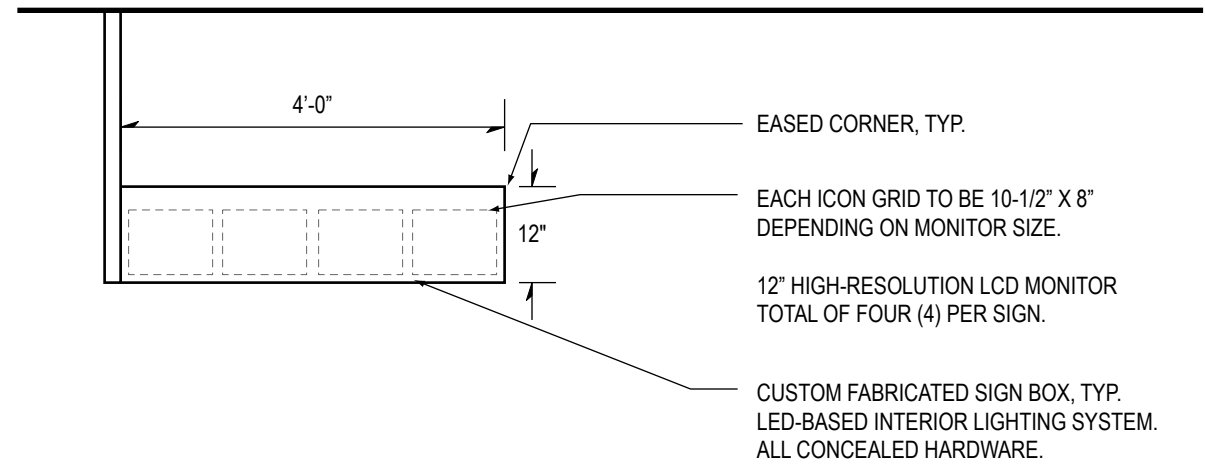

FRONT ELEVATION : PLATFORM ID (BD-4)
SCALE : 1/2" = 1'-0"

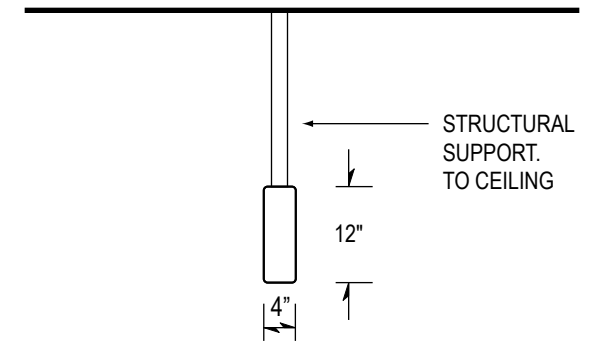

SIDE ELEVATION : STATION ID SIGN (BS-5)
SCALE : 1/2" = 1'-0"

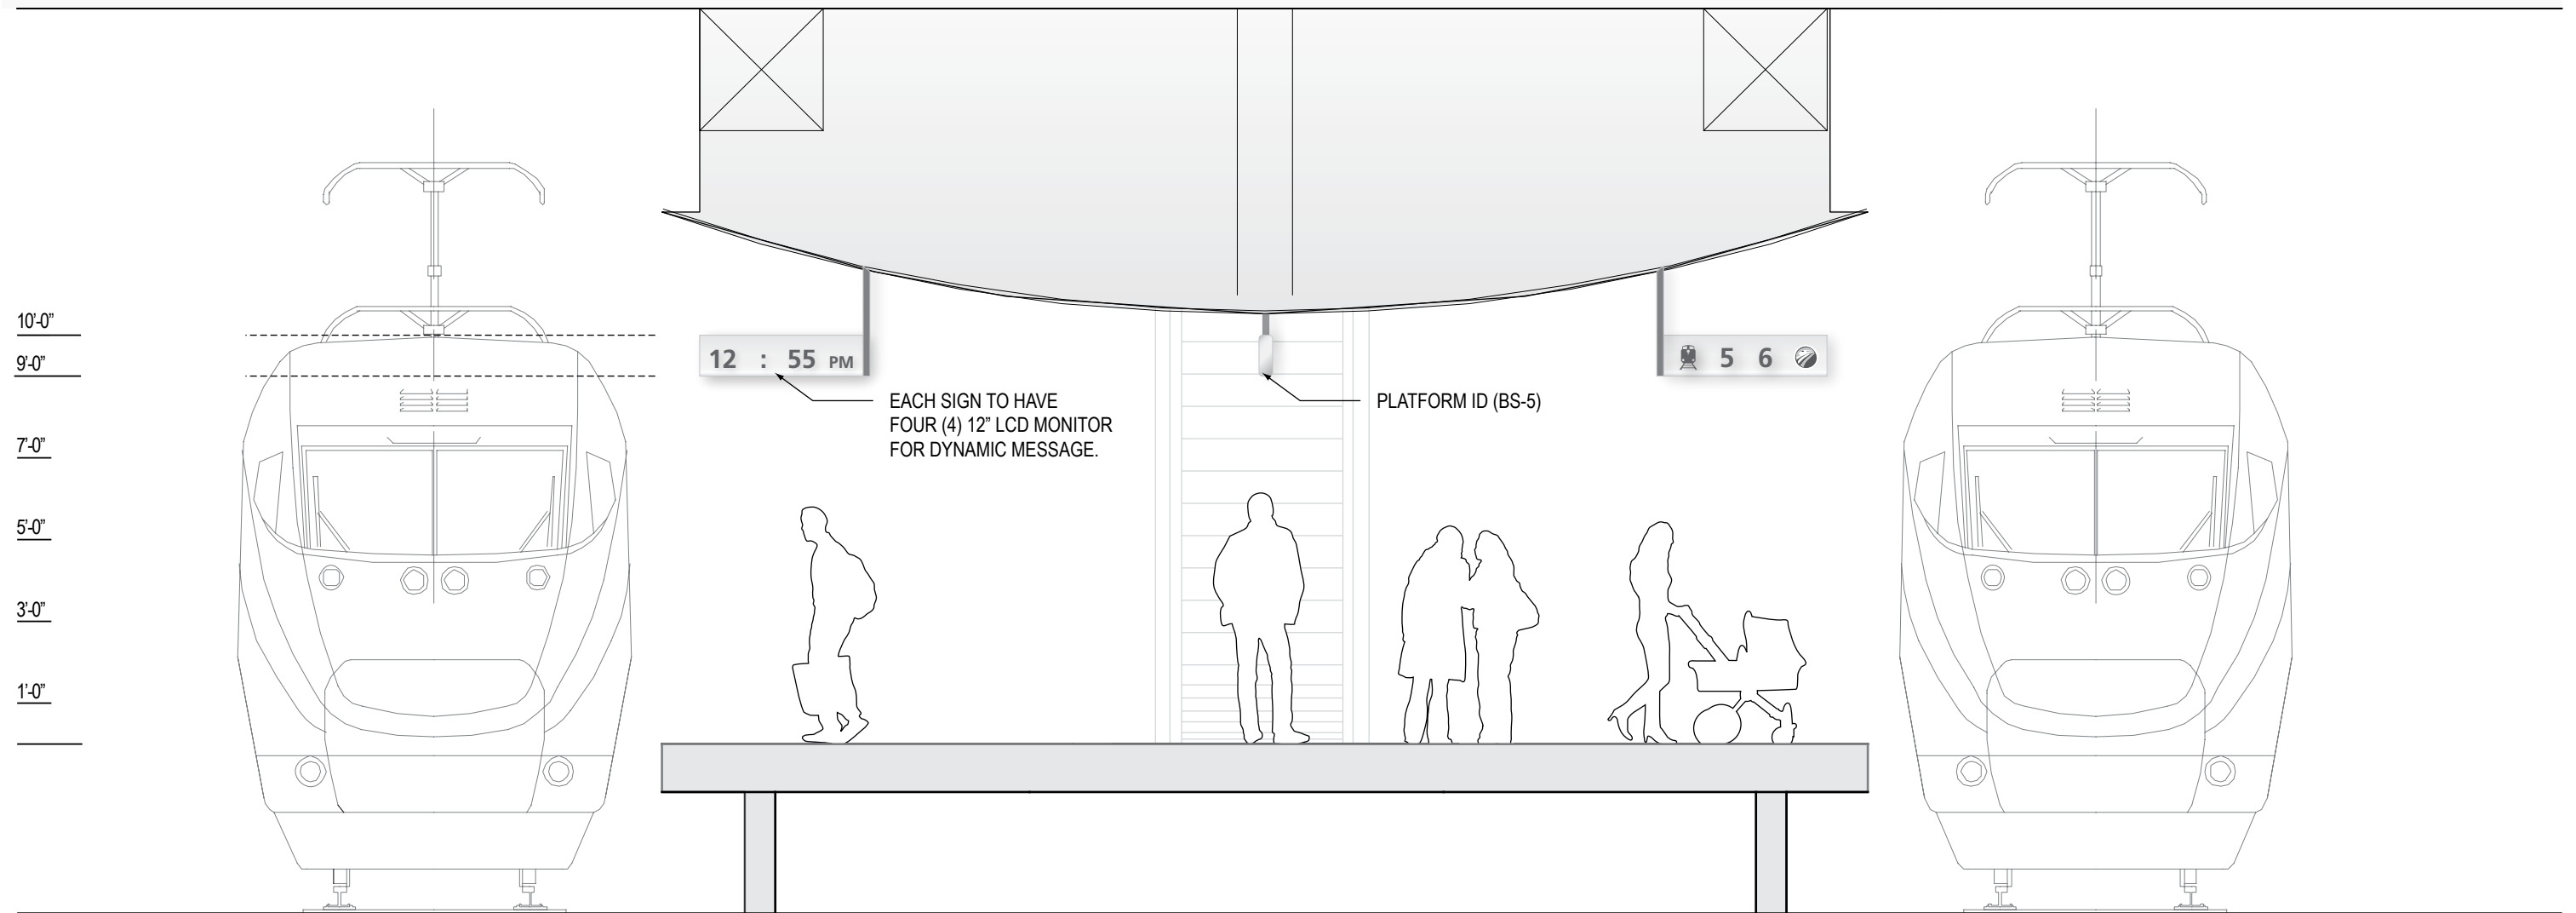

SKETCH : STATION ID SIGN (BS-5)
SCALE : 1/4" = 1'-0"


PLATFORM ID (BD-4)



ESCALATOR SIGN (SE-1)




STATION ID SIGN (BS-5)

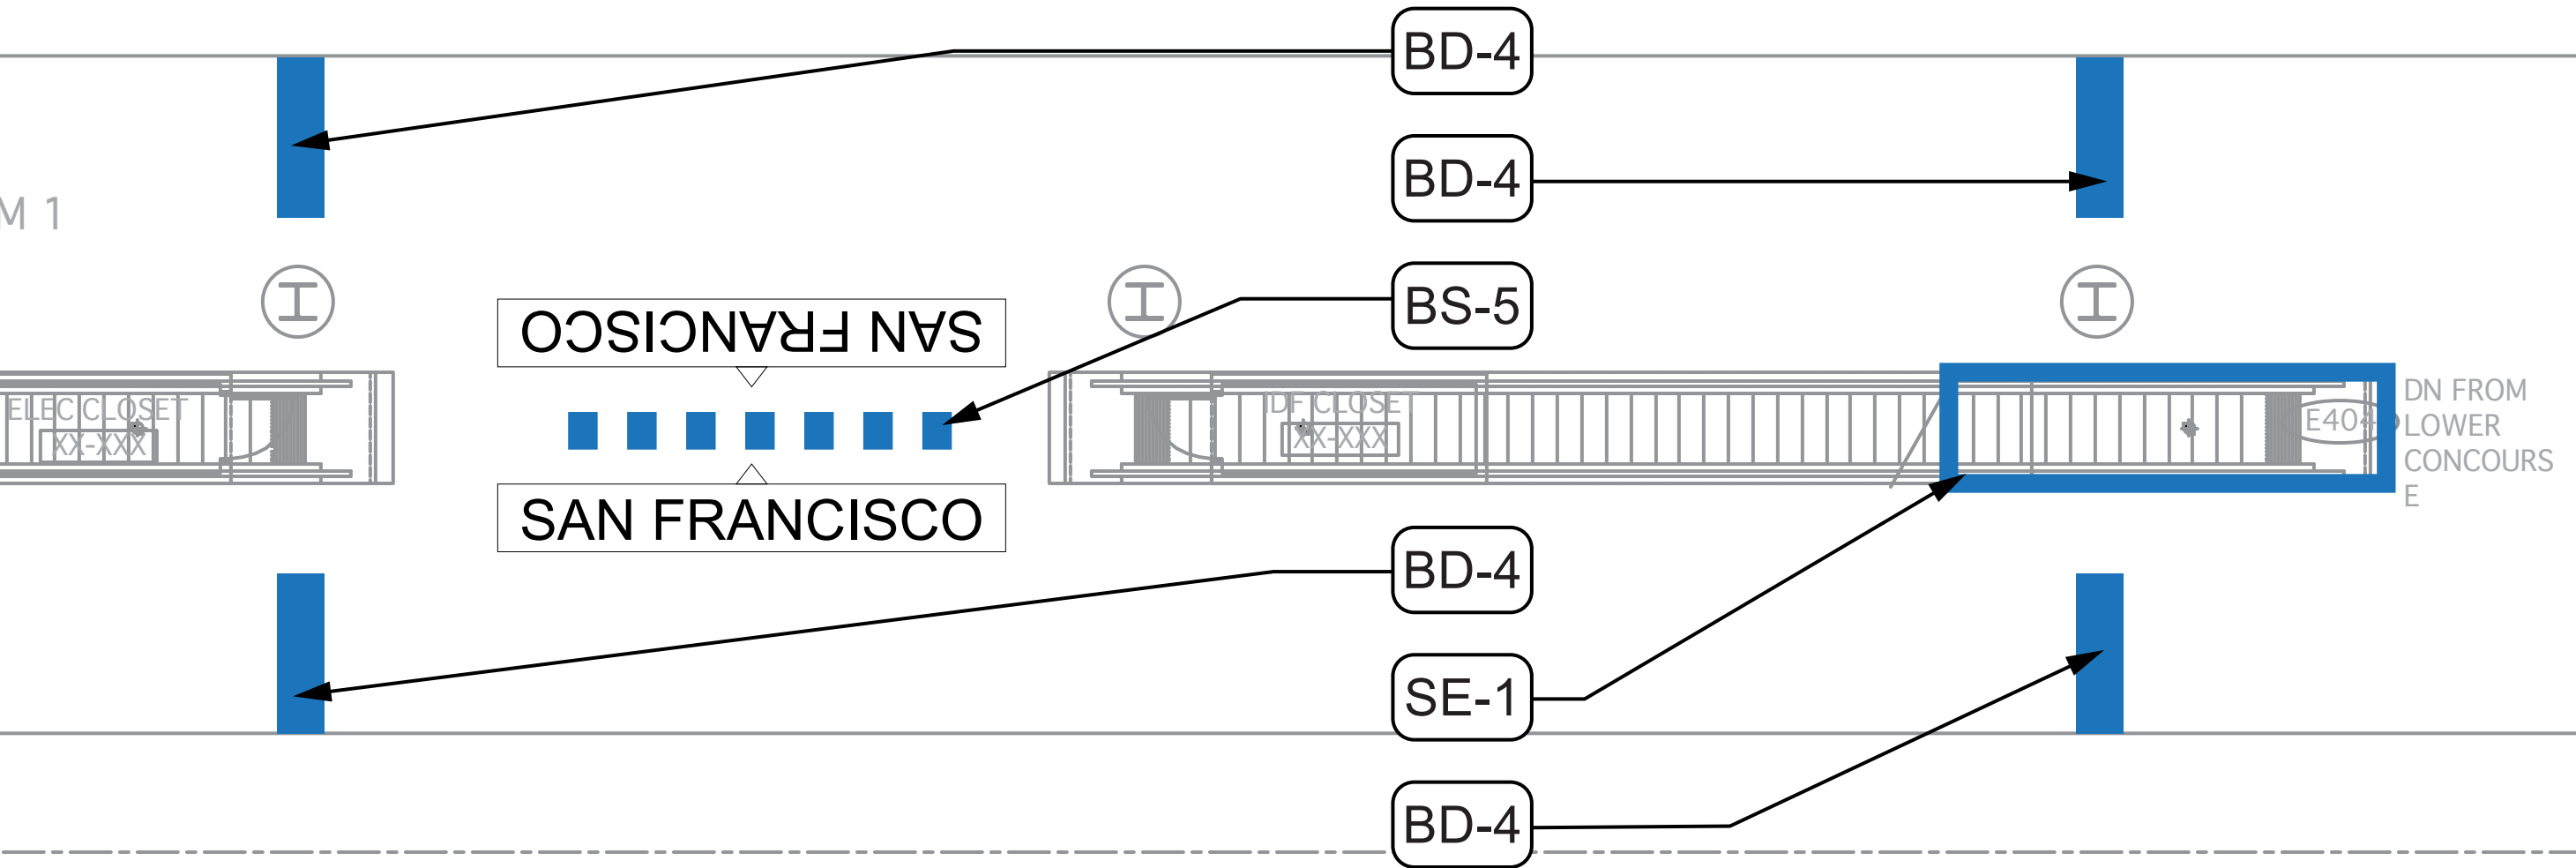


A-5

TRAFFIC SIGN

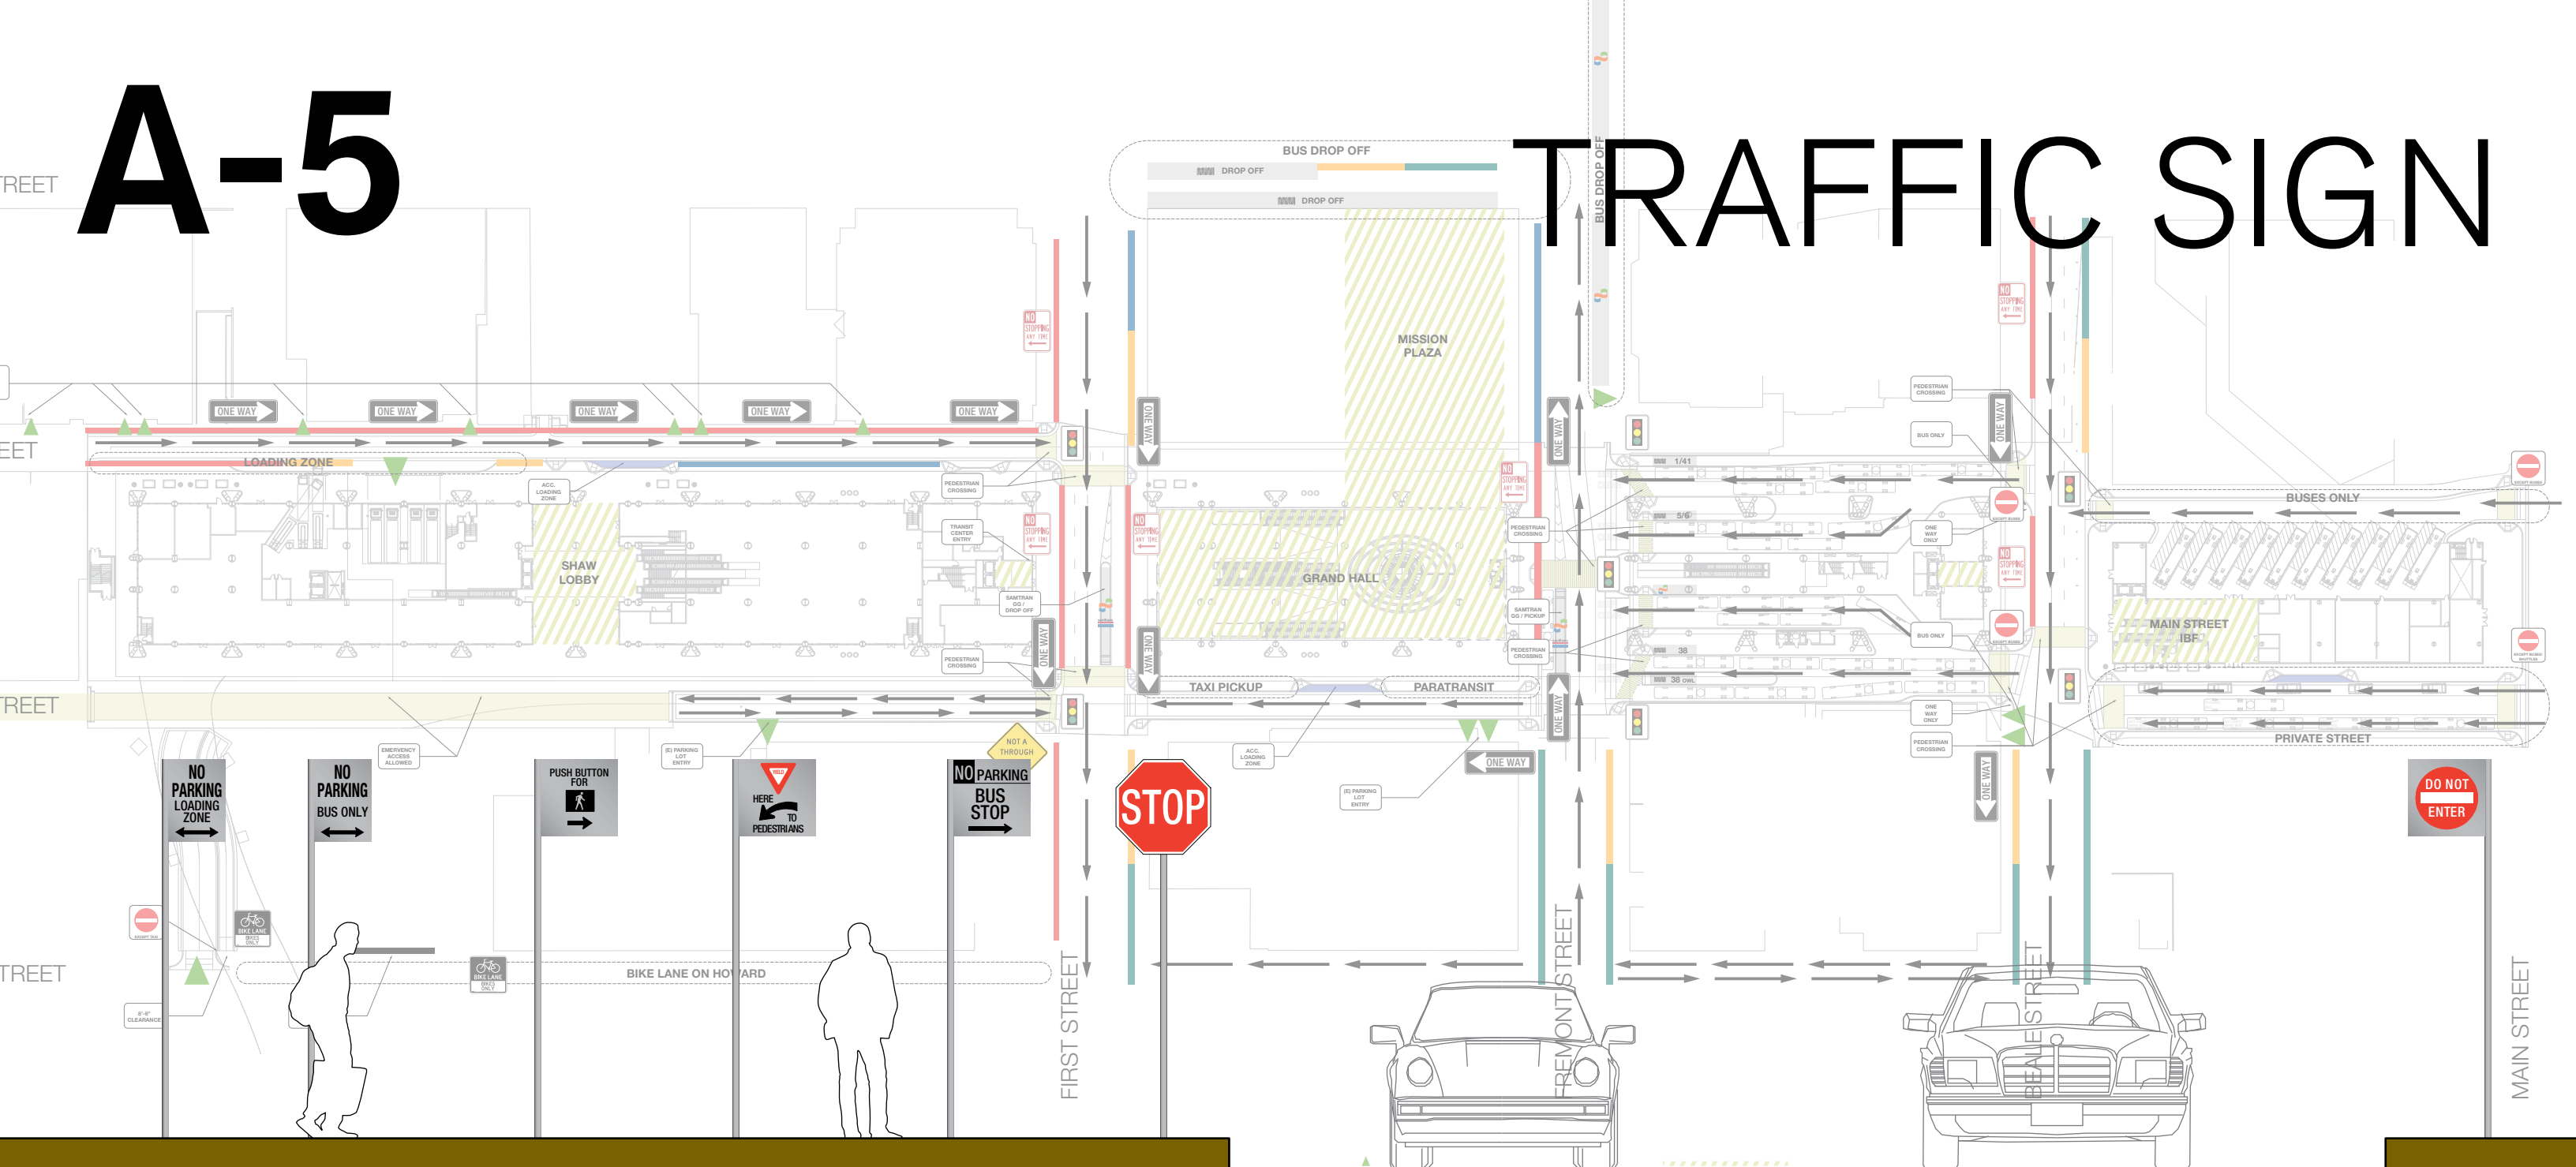

TRAFFIC SIGNS	■ NOT SHOWN
----------------------	-------------

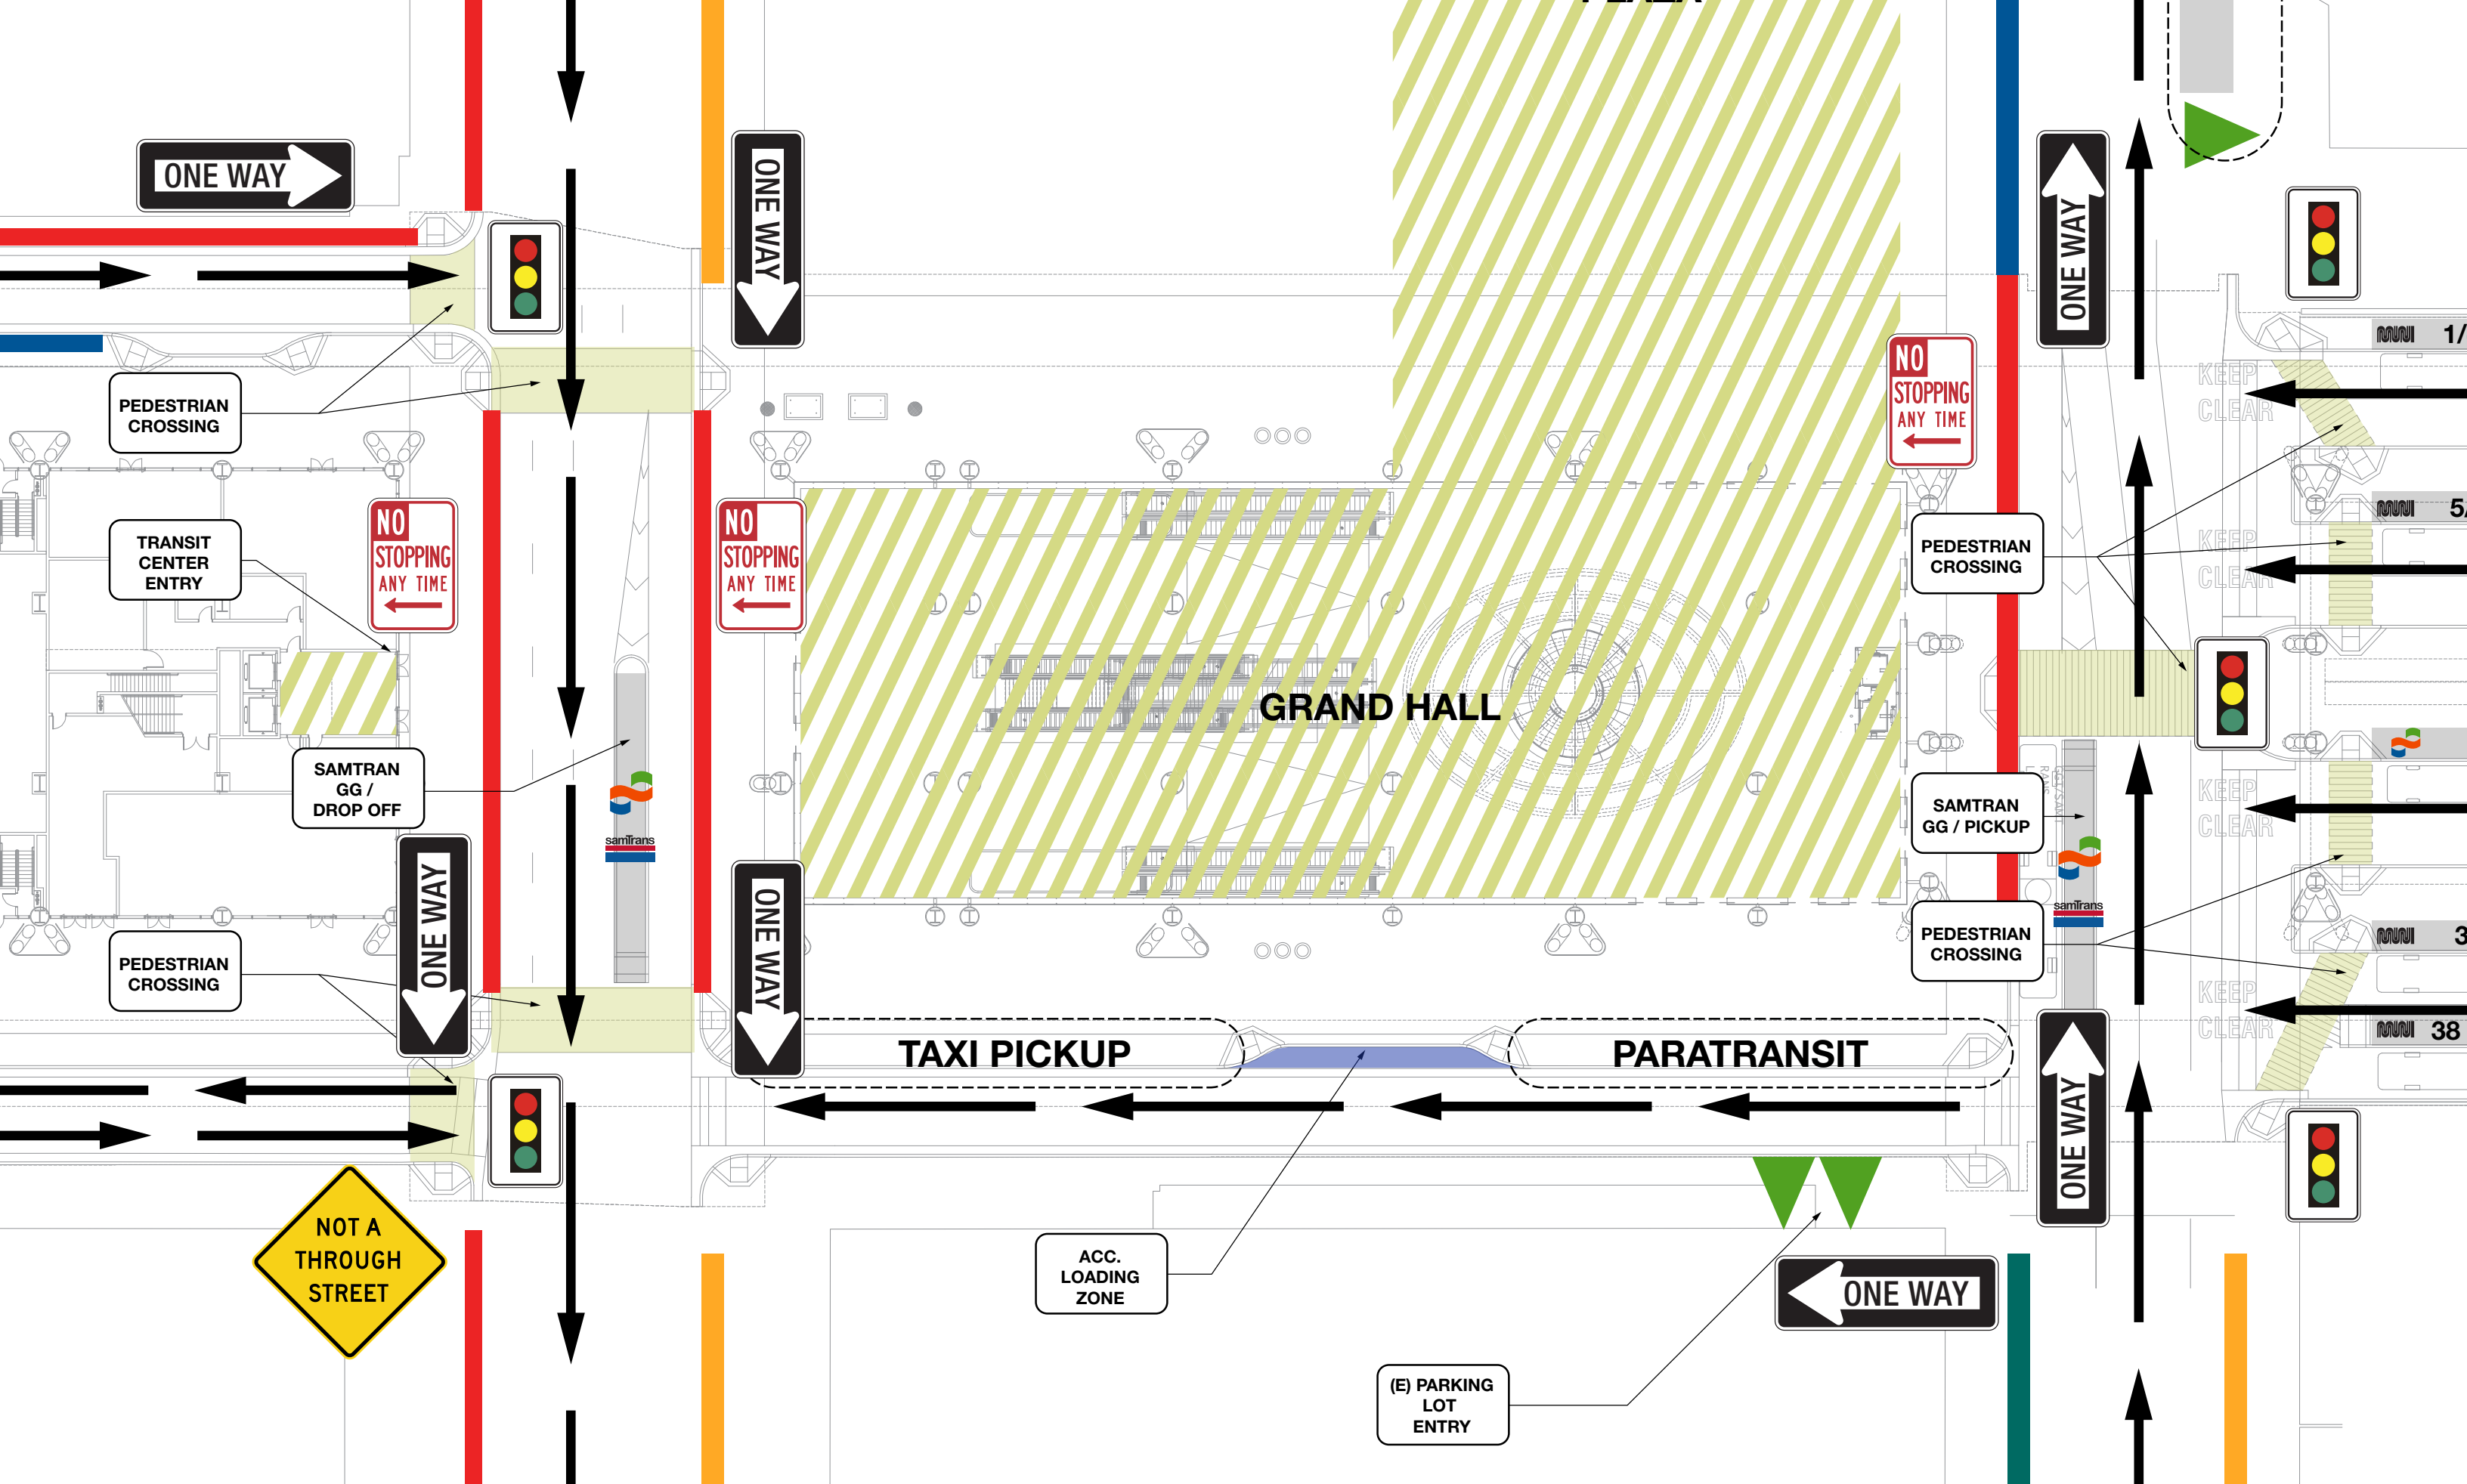

B

ROOF GARDEN




ROOF GARDEN > ID / ORIENTATION >


**ROOF GARDEN
DIRECTIONAL ID (R-1)**




AXONOMETRIC VIEW: ROOF GARDEN DIRECTIONAL ID (R-1)
SCALE : NTS

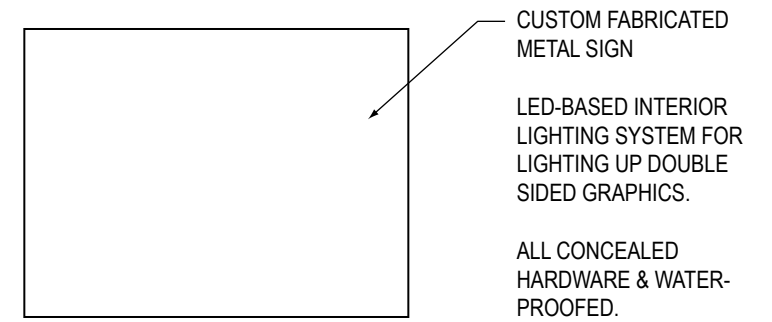

PLAN : ROOF GARDEN DIRECTIONAL ID (R-1)
SCALE : 1/2" = 1'-0"

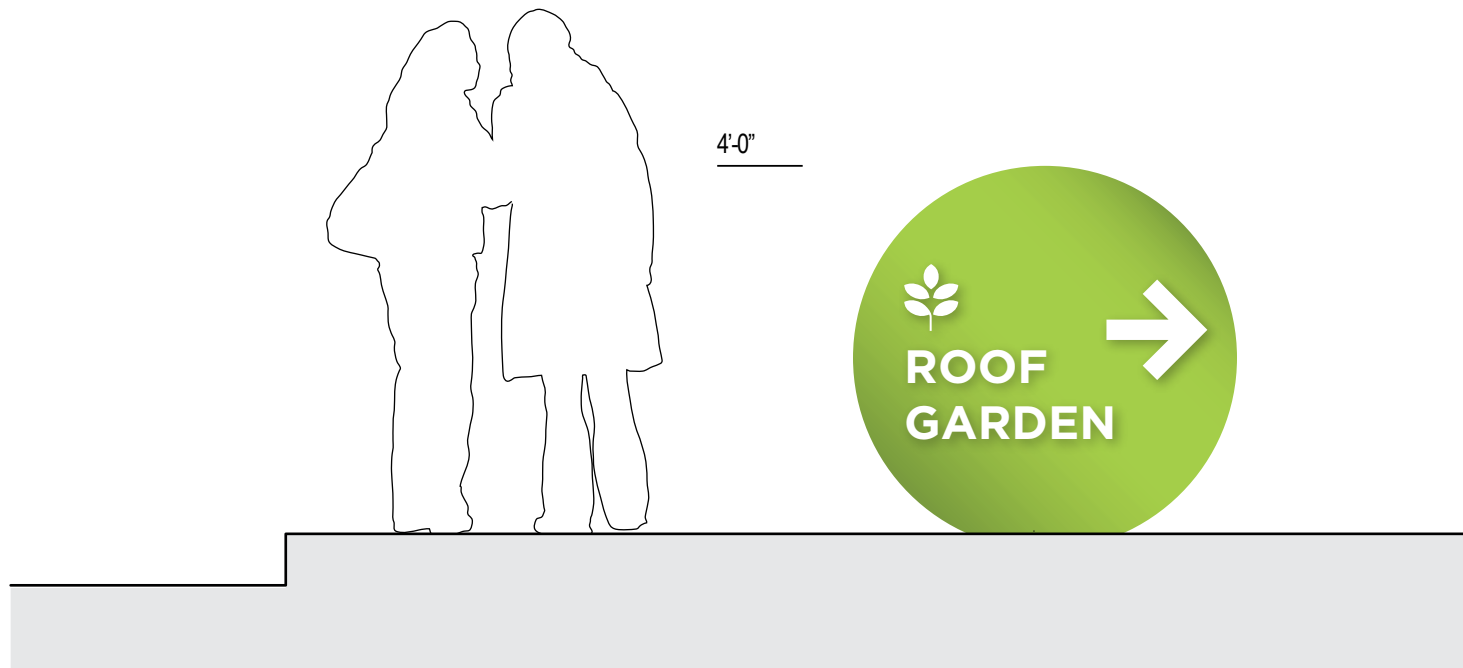


SKETCH : ROOF GARDEN DIRECTIONAL ID (R-1)
SCALE : 1/2" = 1'-0"

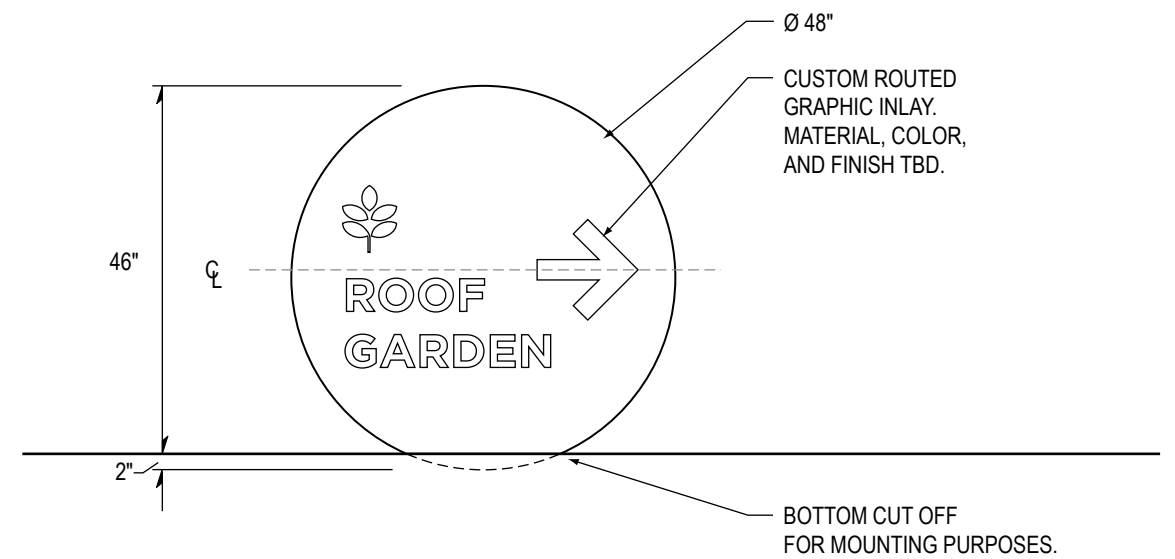


FRONT ELEVATION : ROOF GARDEN DIRECTIONAL ID (R-1)
SCALE : 1/2" = 1'-0"


ROOF GARDEN EN ROUTE PYLON (PS-5/PS-6)

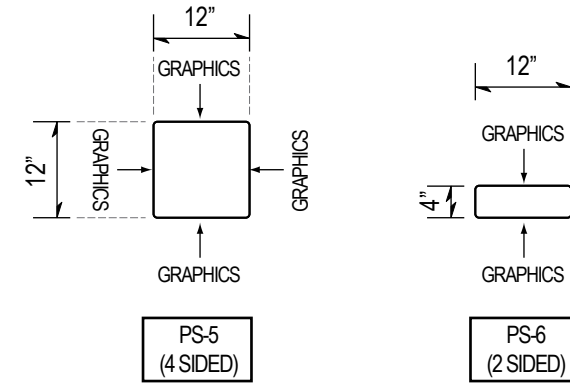

PLAN : ROOF GARDEN EN ROUTE PYLON (PS-5/PS-6)
SCALE : 1/2" = 1'-0"


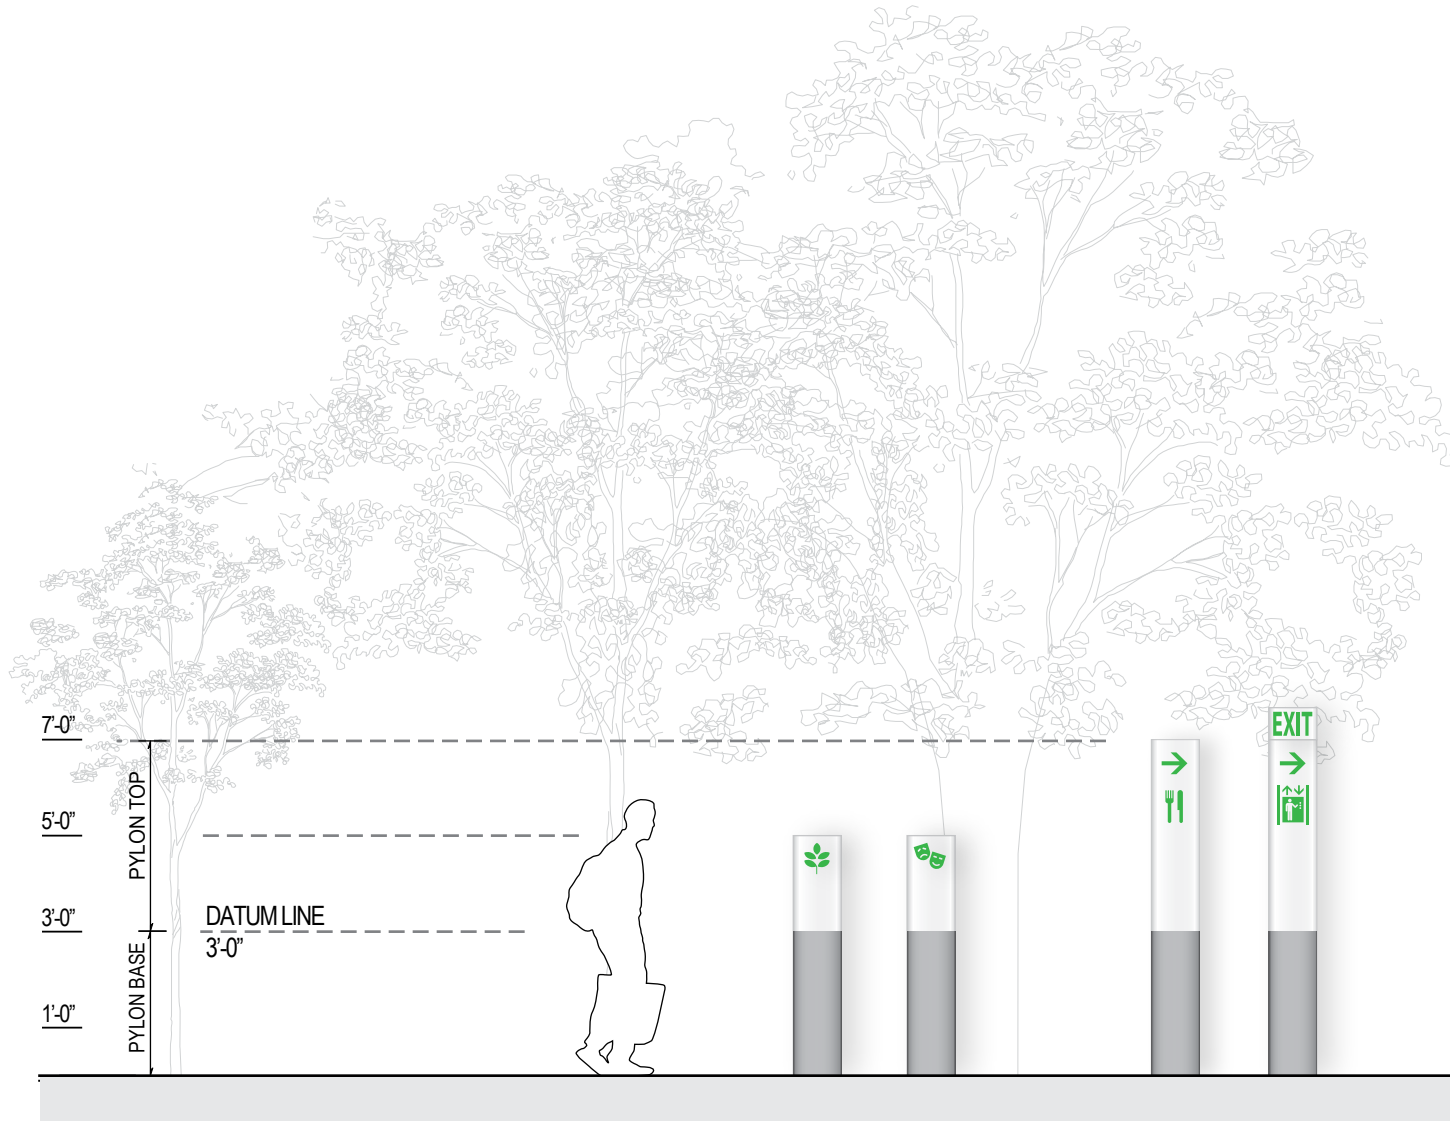


SKETCH : ROOF GARDEN EN ROUTE PYLON (PS-5/PS-6)
SCALE : 1/4" = 1'-0"

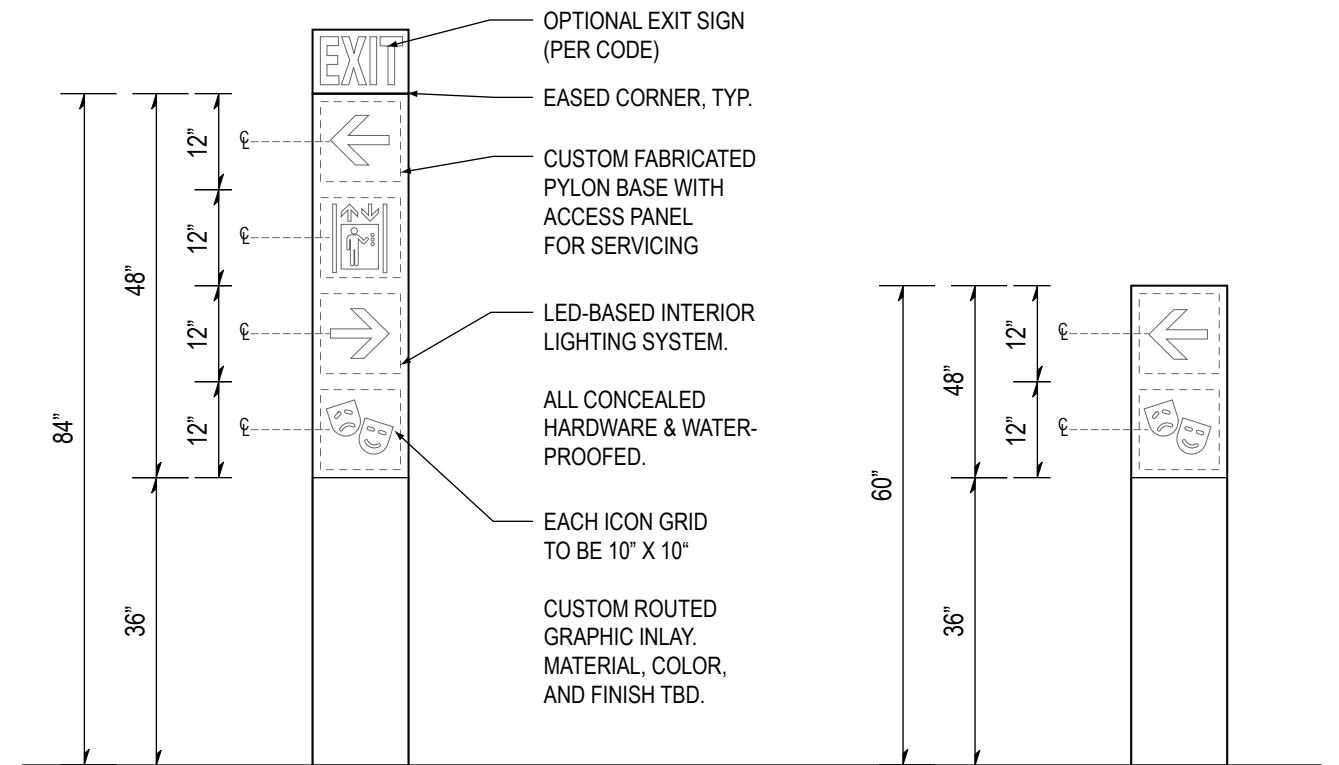

FRONT ELEVATION : ROOF GARDEN EN ROUTE PYLON (PS-5/PS-6)
SCALE : 1/2" = 1'-0"

ROOF GARDEN INTERPRETIVE GRAPHIS (R-2)

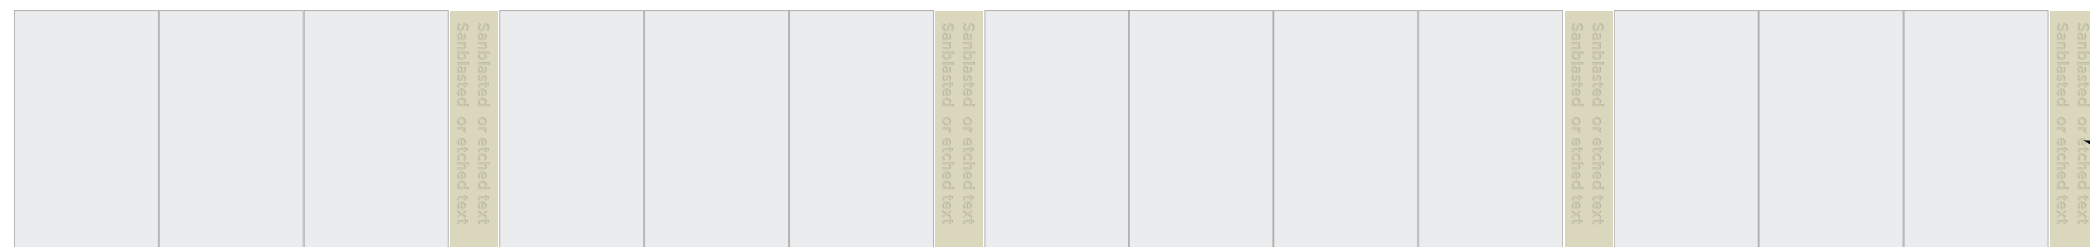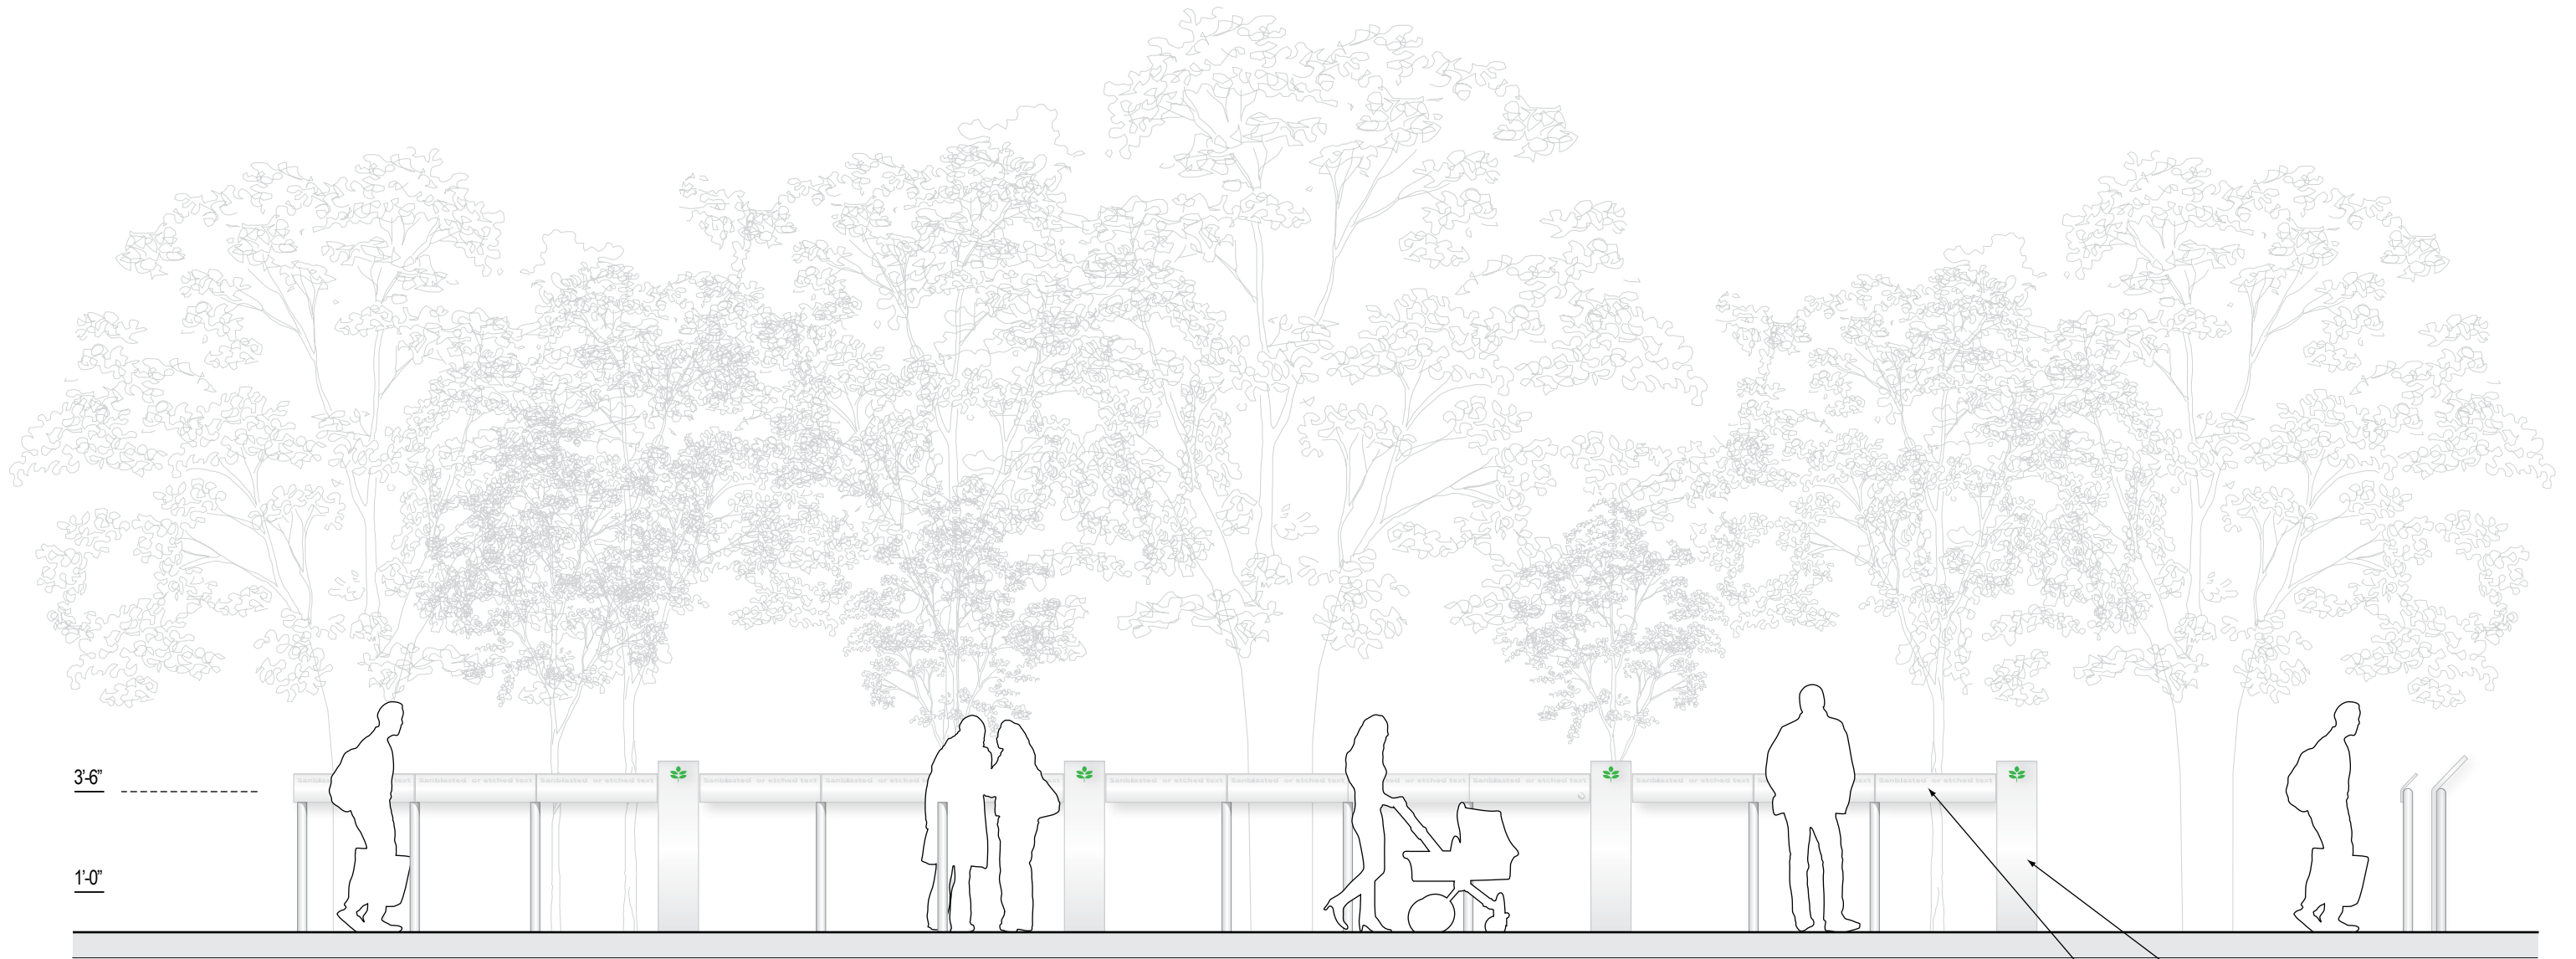


- OPTIONAL PEDESTAL FOR DISPLAYING ICONS OR DETAILED GRAPHICS
- ETCHED OR CUTOUT GRAPHICS ON RAILINGS
- ETCHED OR SANDBLASTED GRAPHICS ON PAVINGS.

SKETCH : ROOF GARDEN INTERPRETIVE GRAPHIS (R-2)
SCALE : 1/4" = 1'-0"

C

RETAIL SIGN

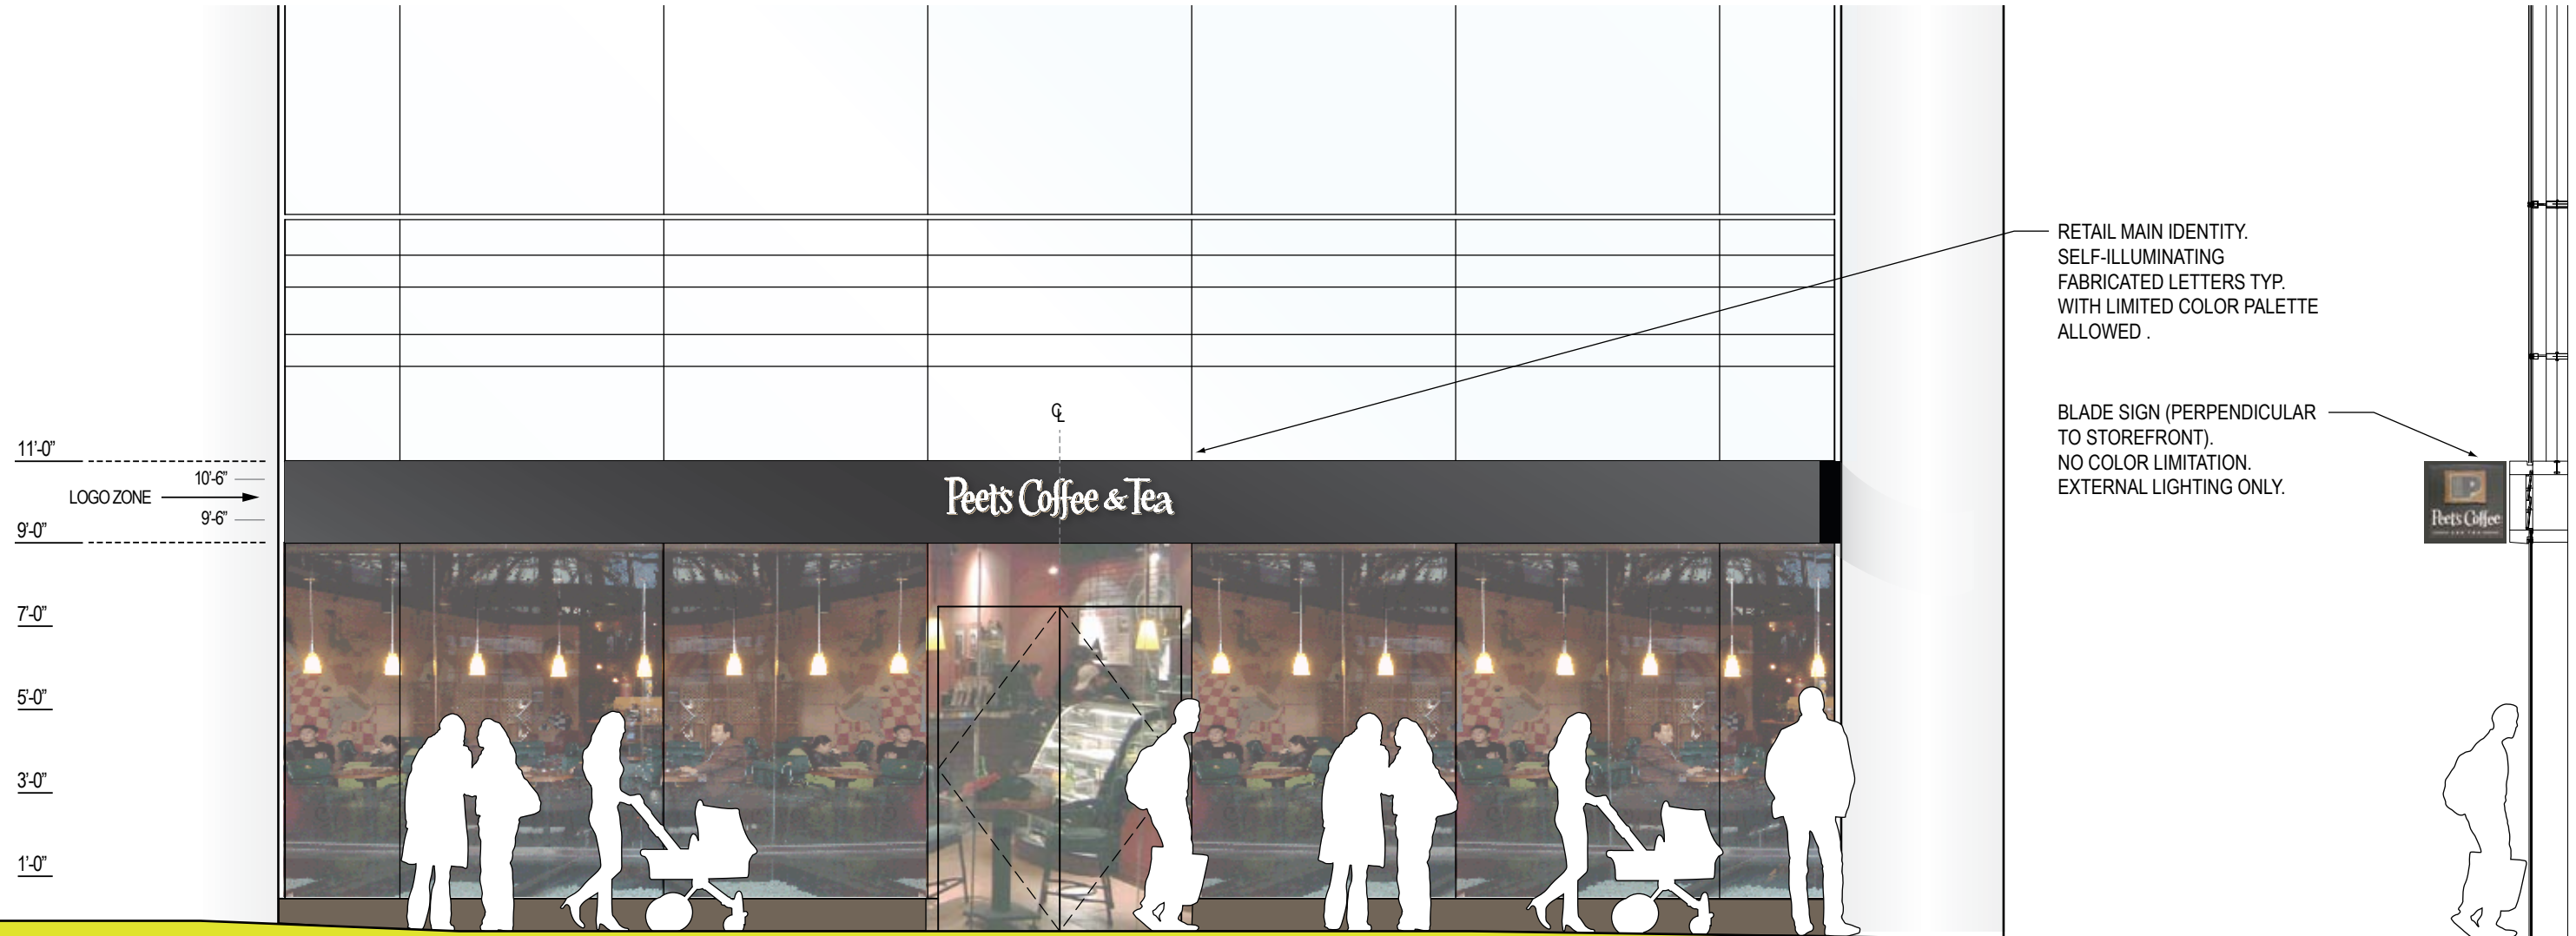


RETAIL SIGNAGE STANDARD >

STORE ID & BLADE SIGN






November 10, 2009

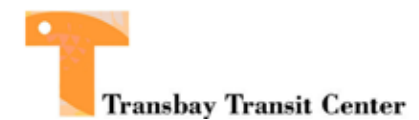

WRNS STUDIO LLP

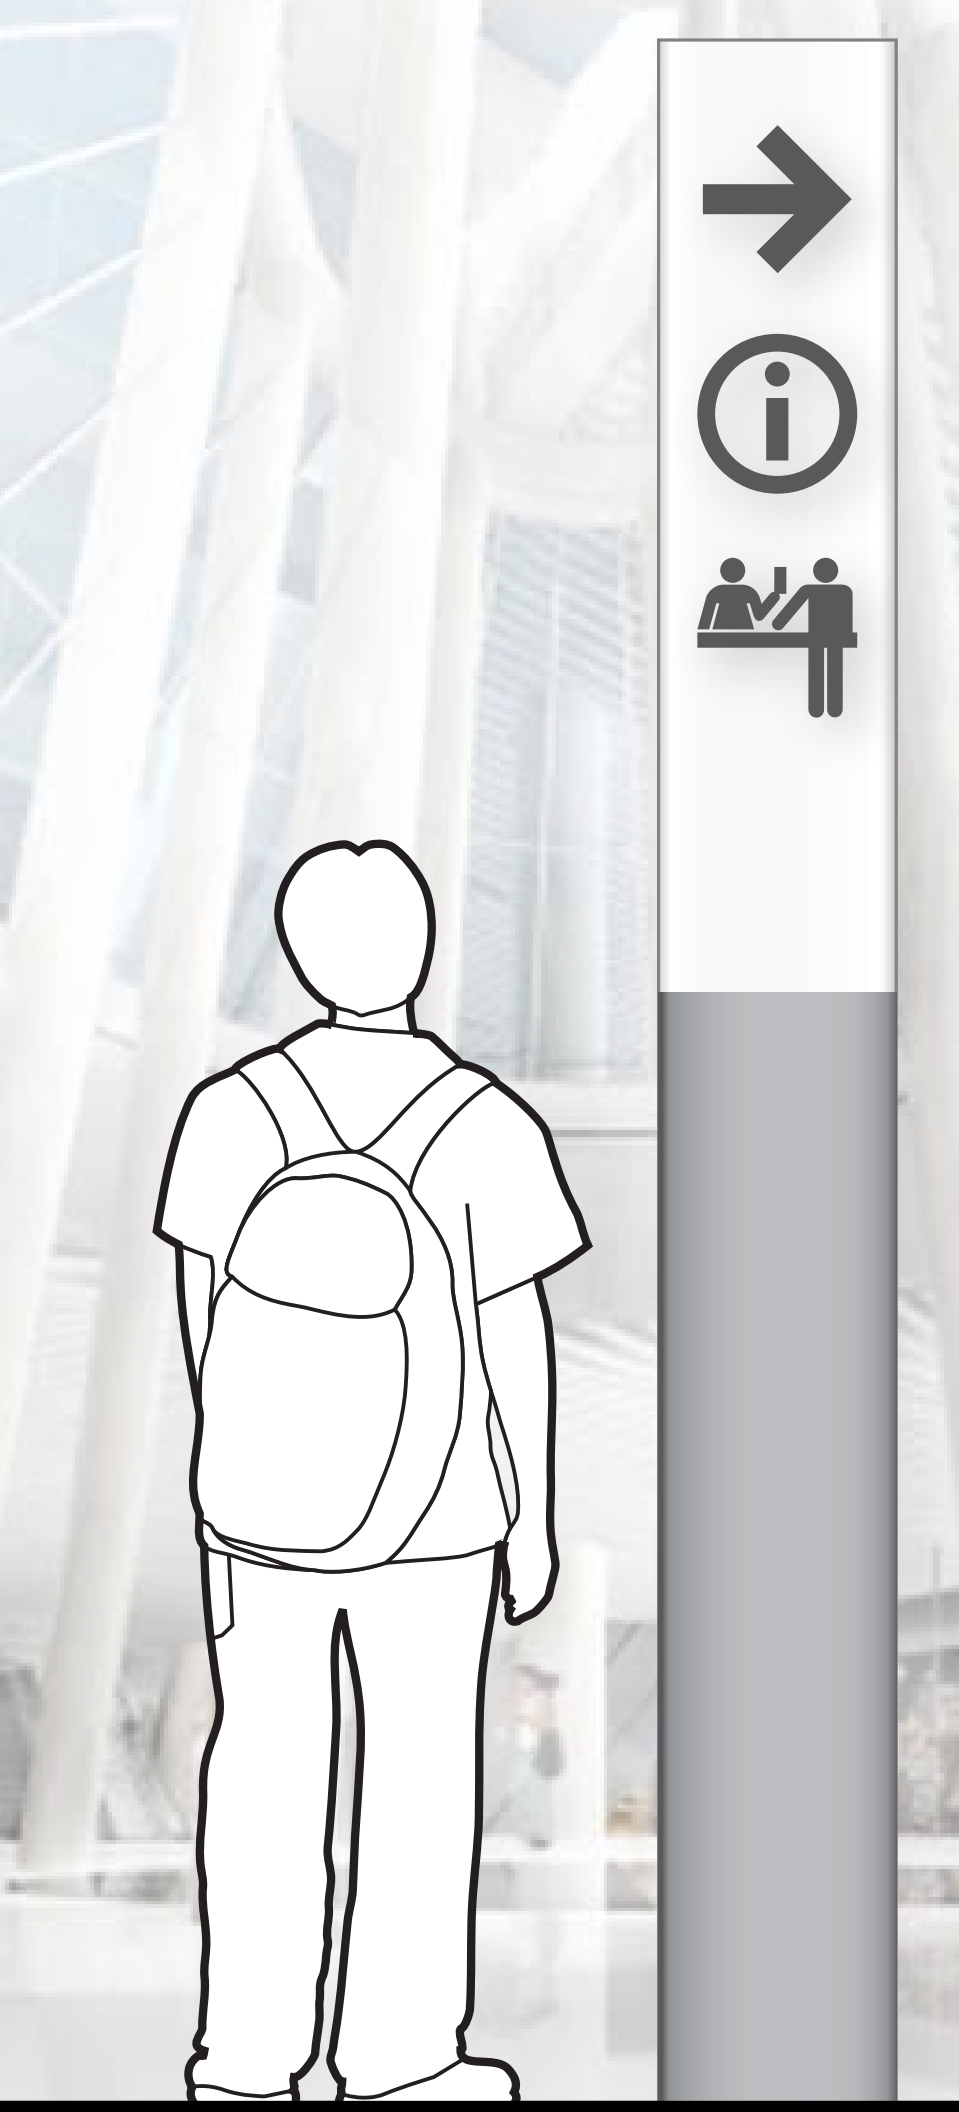


03 SCENARIO




01 Grand Hall to Bus Deck



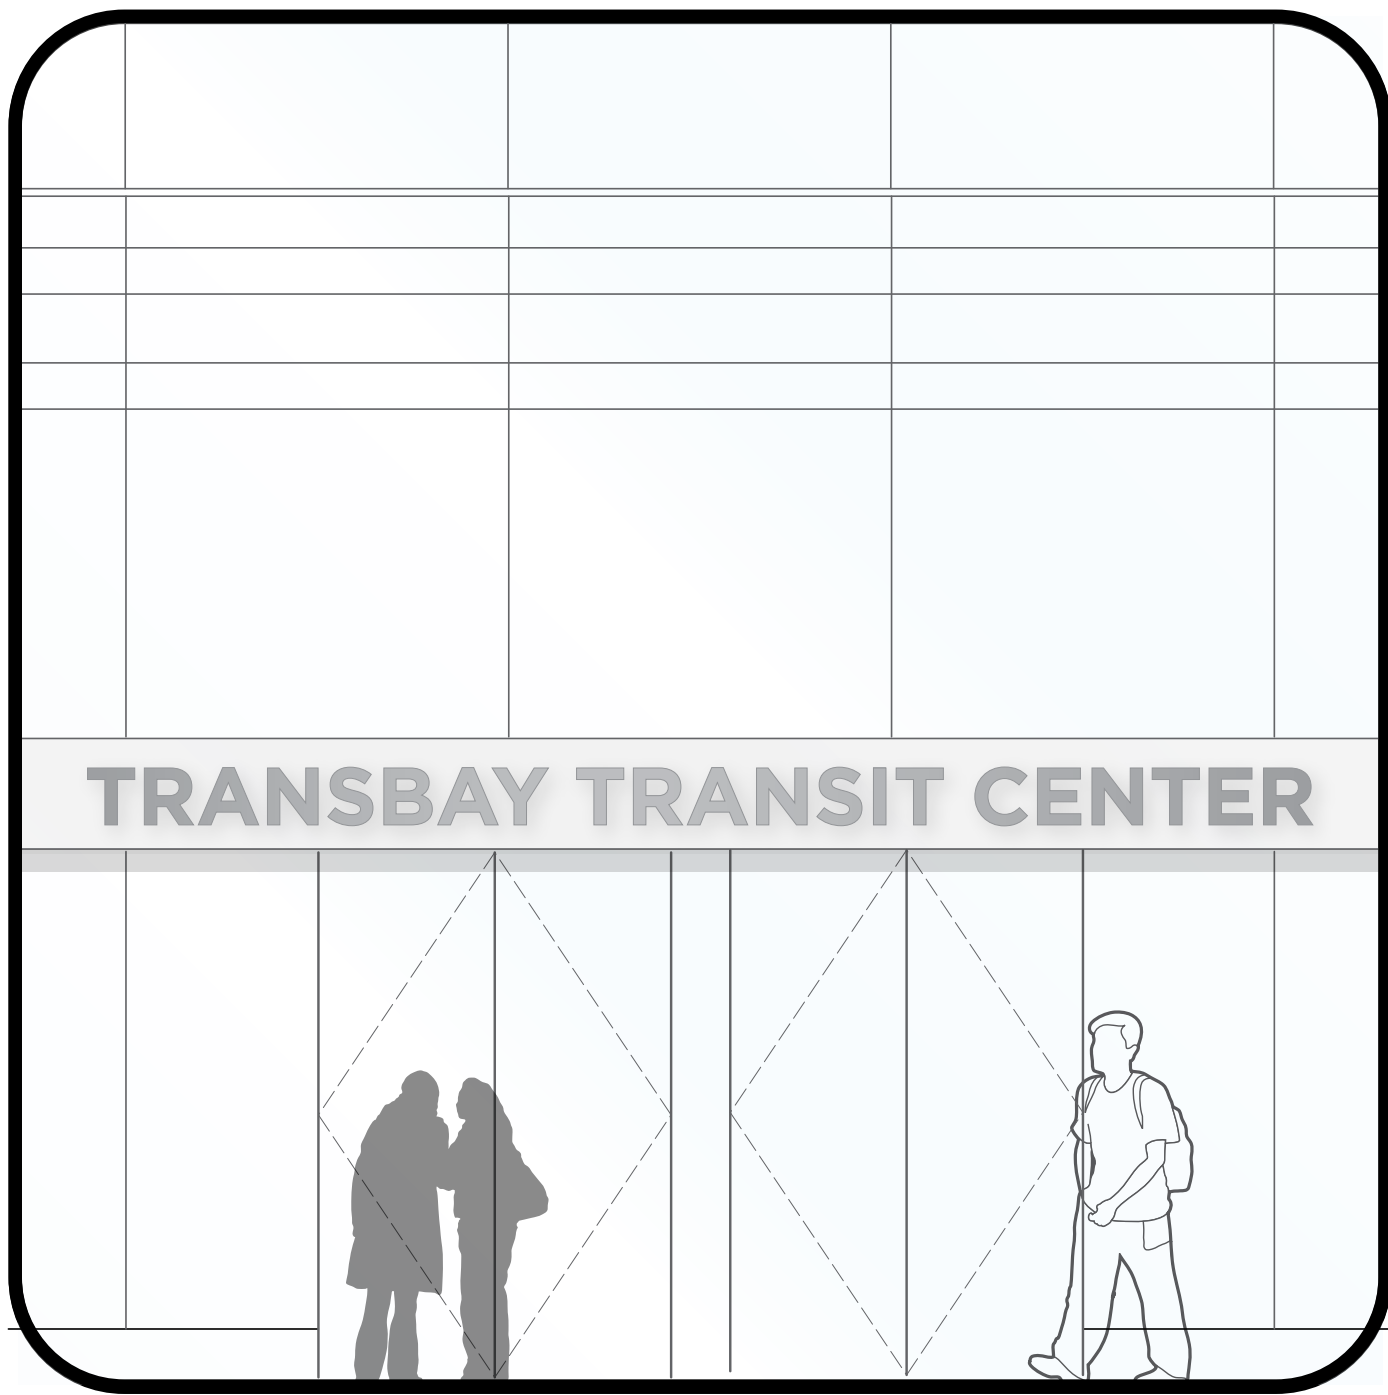



01 Grand Hall to Bus Deck



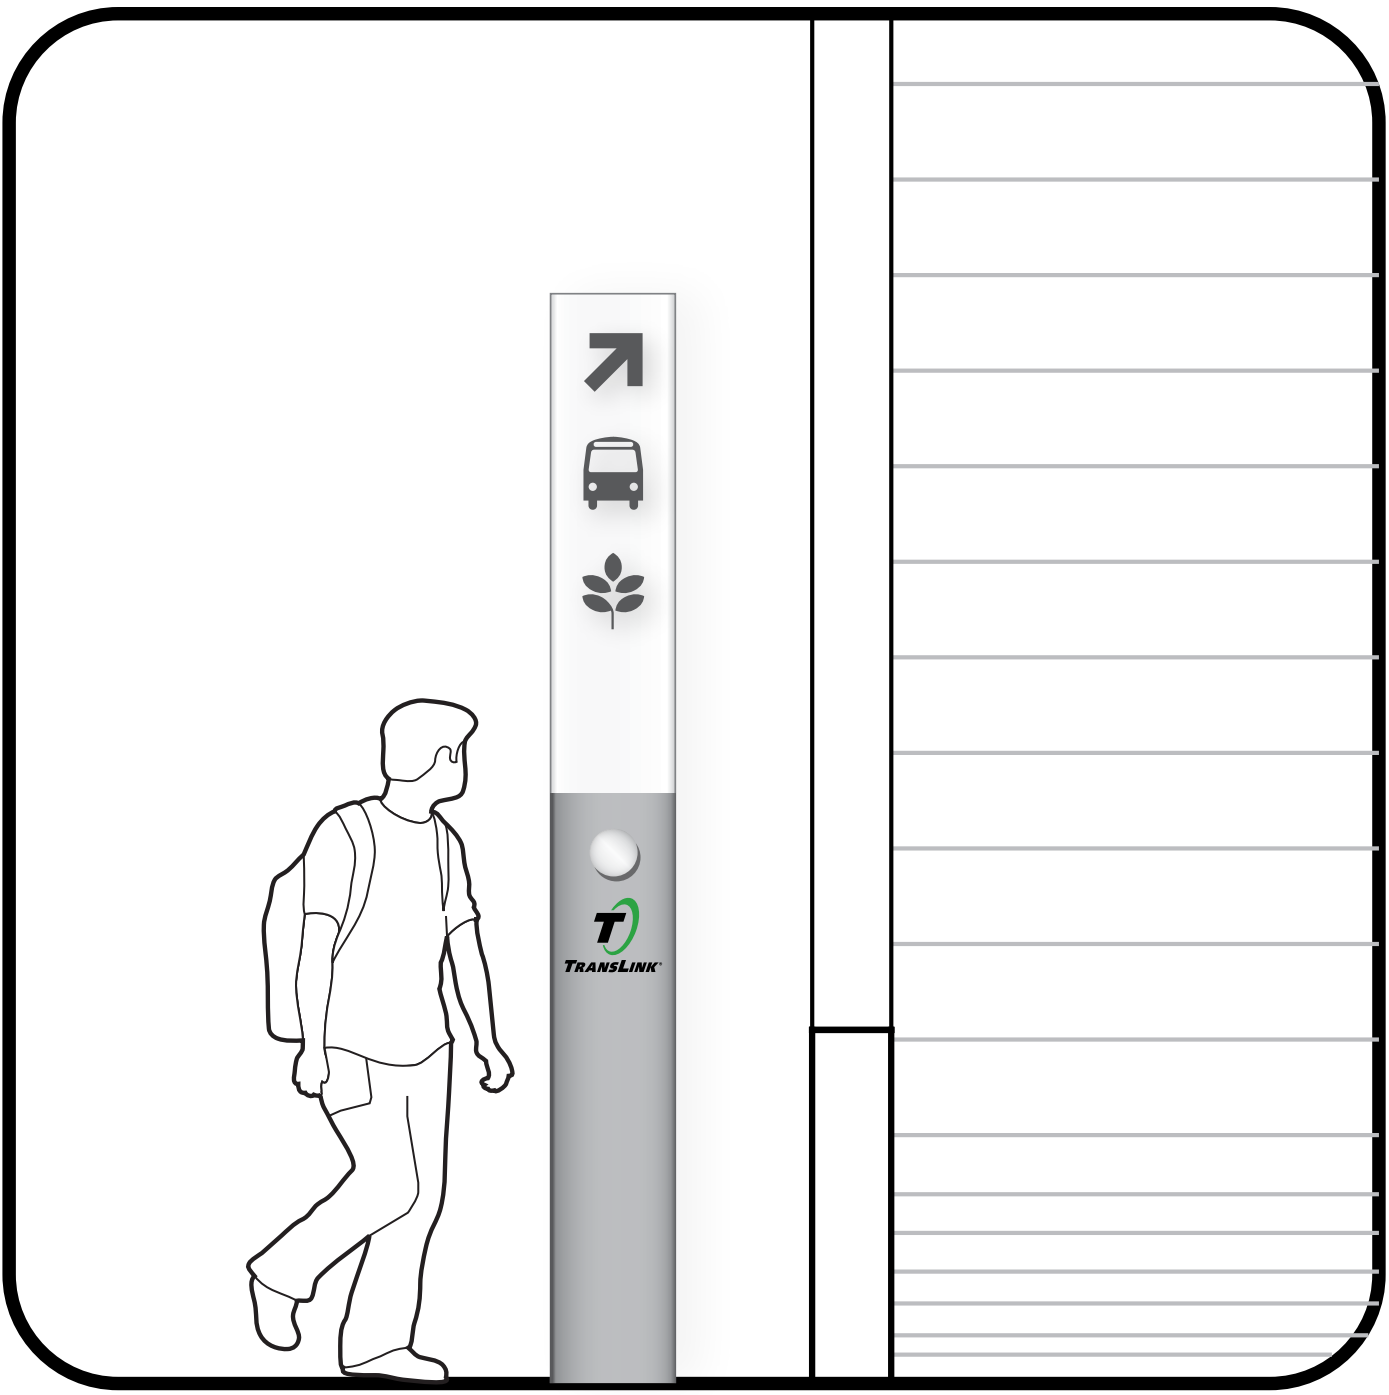








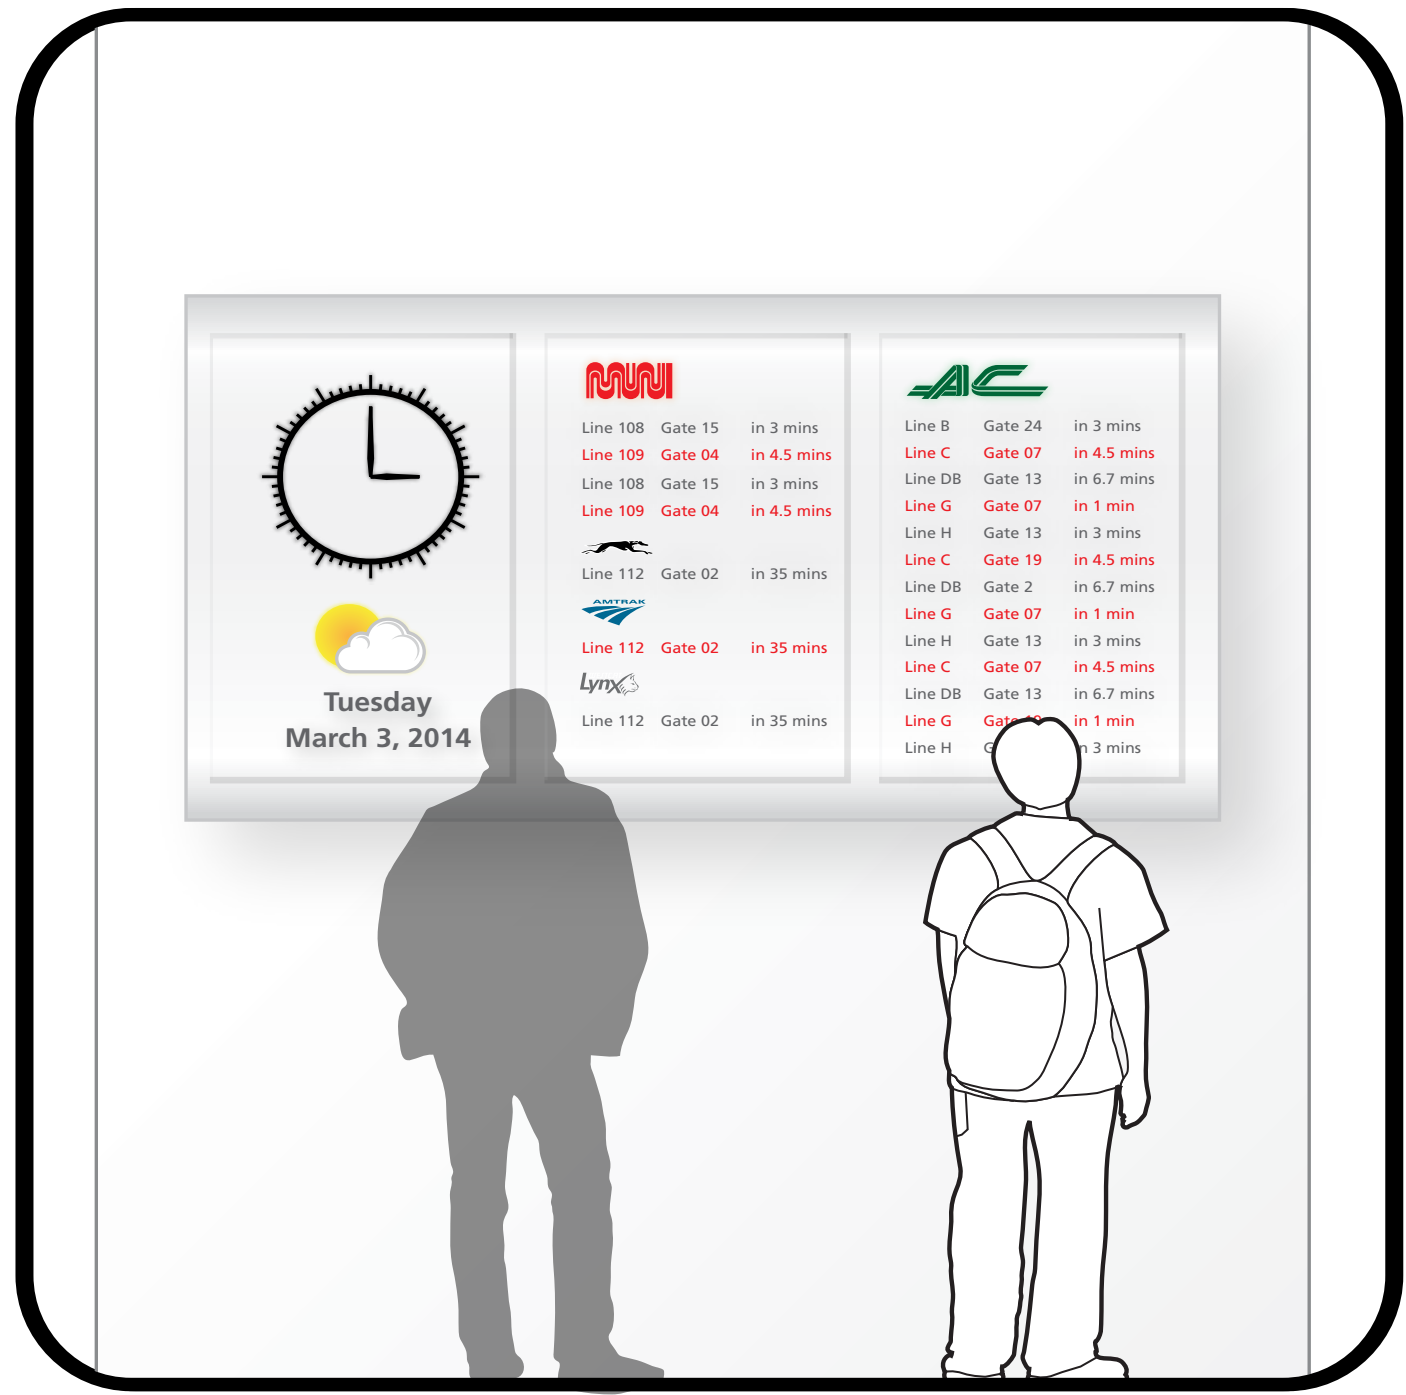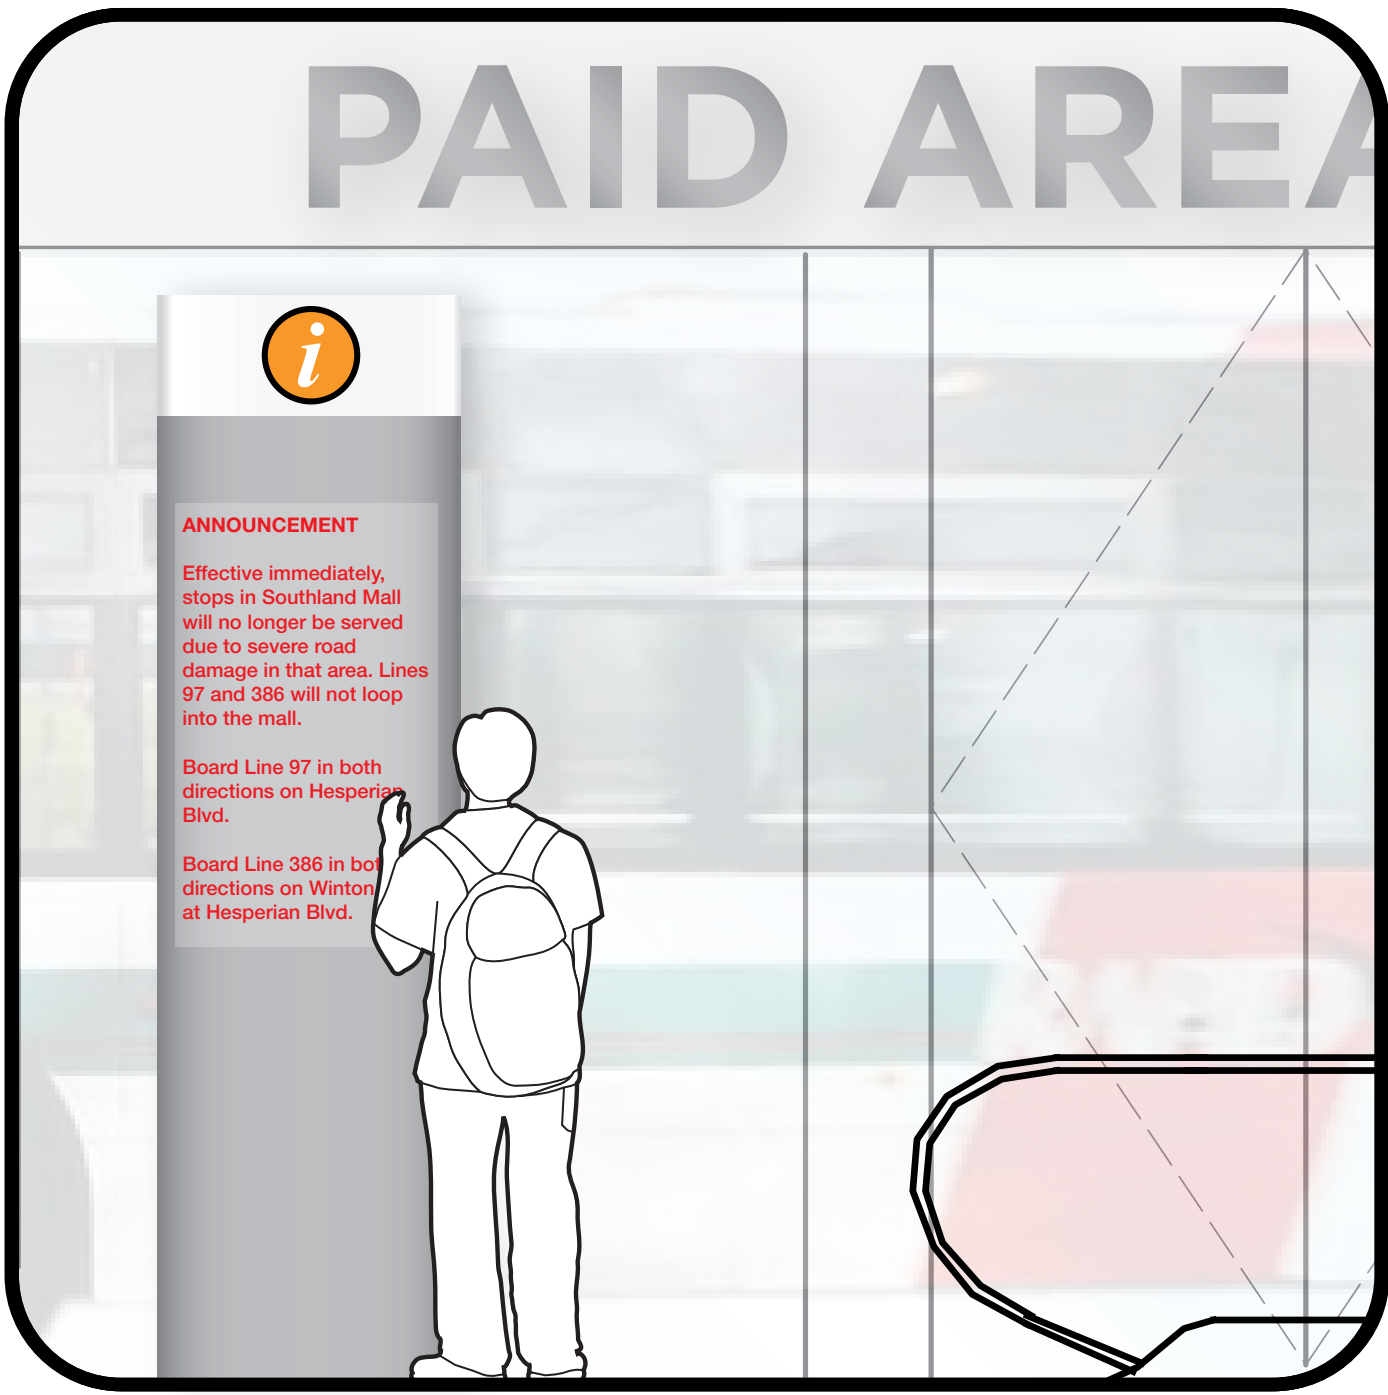



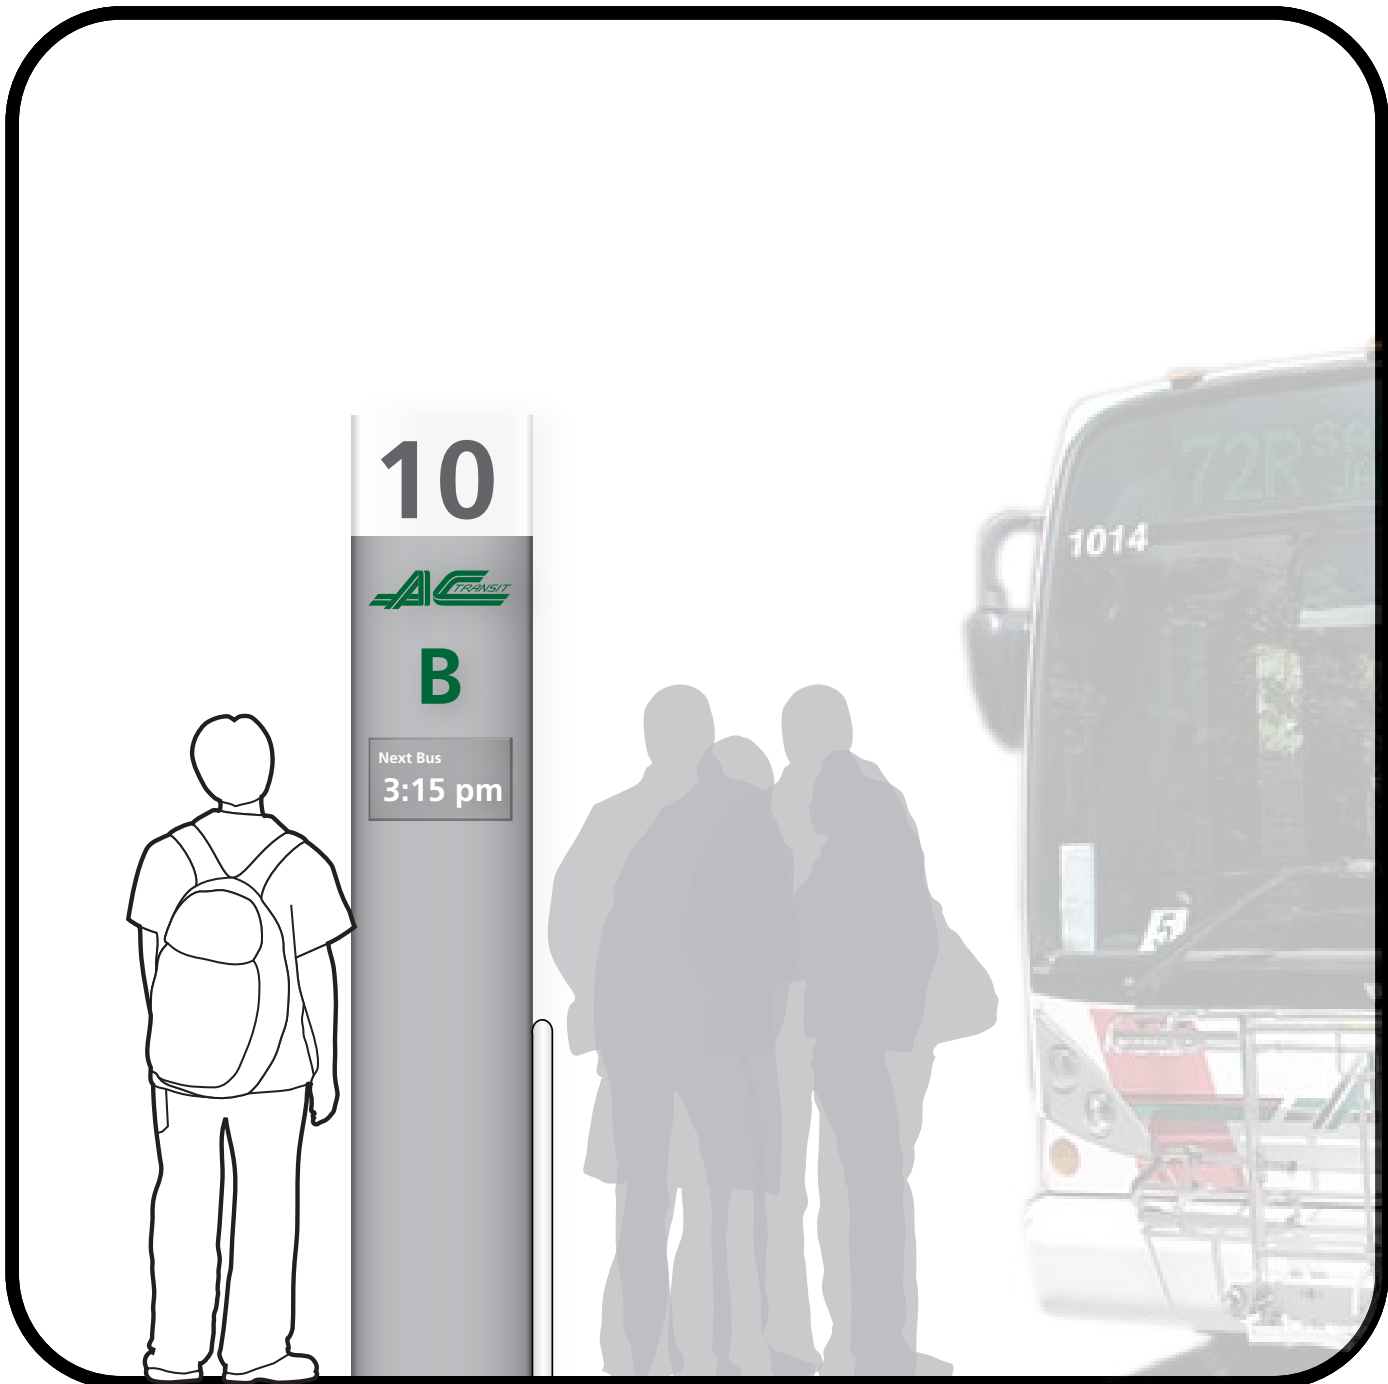


Icon + Logo Options

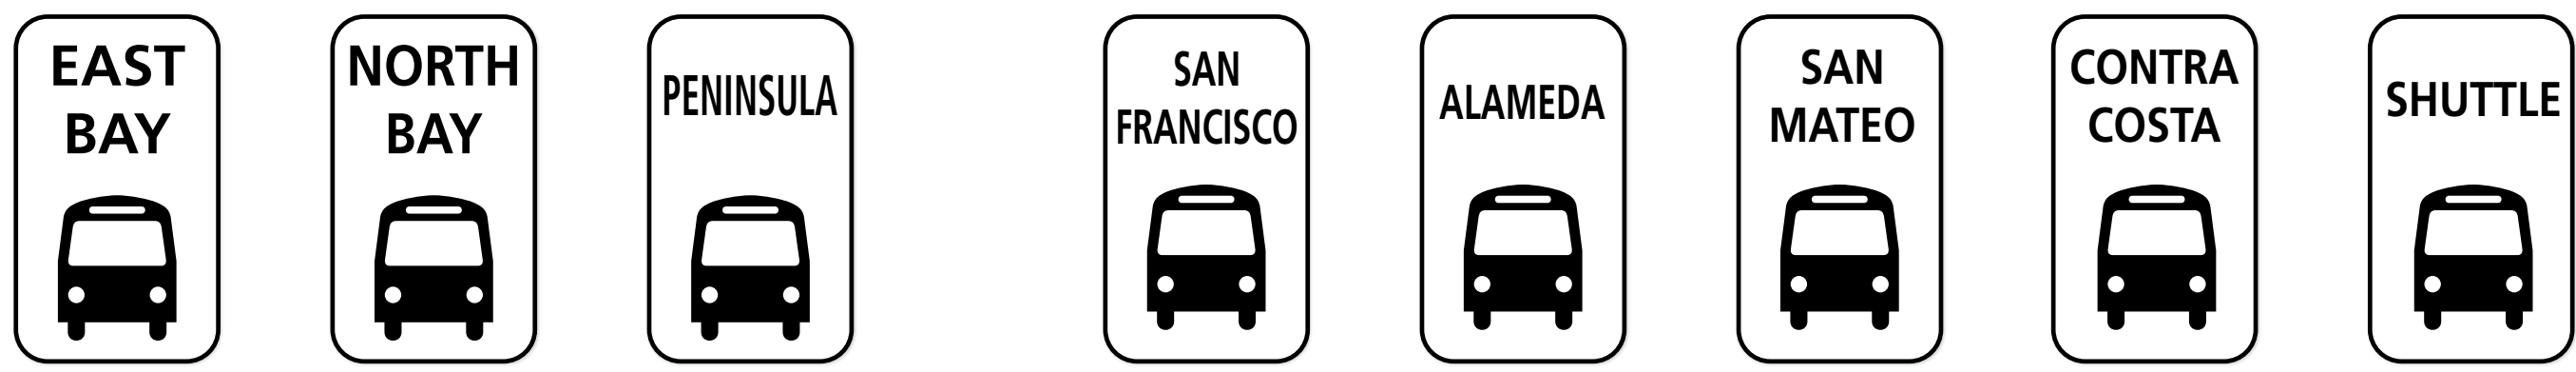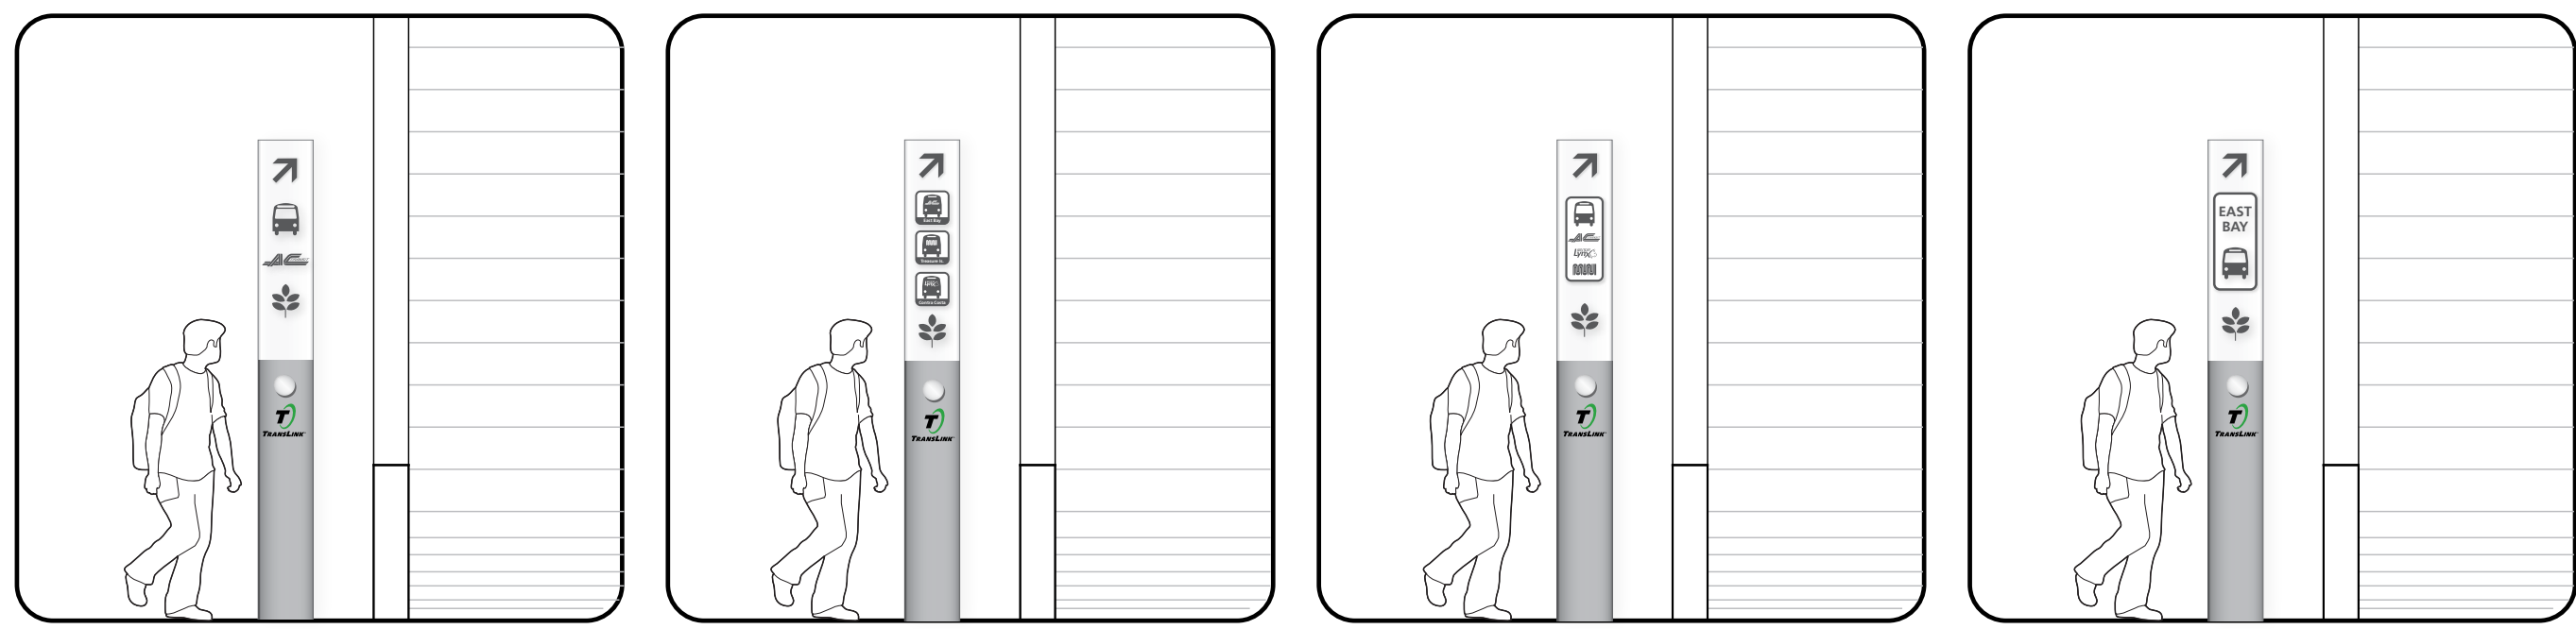

03 SCENARIO

Icon + Logo Options


OPTION 1

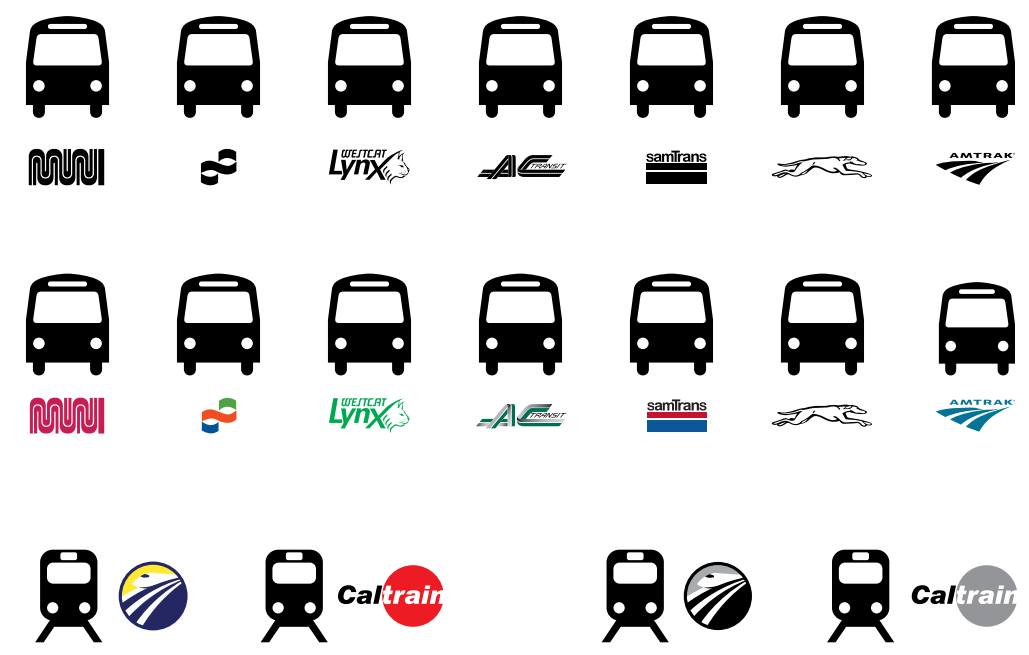


OPTION 2




OPTION 3

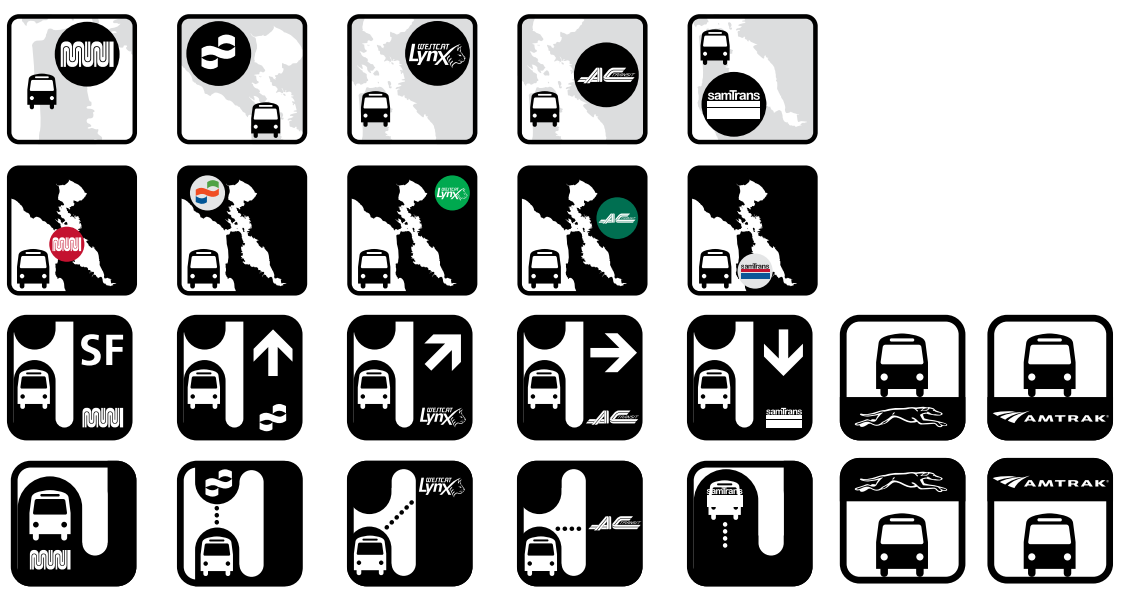




OPTION 4

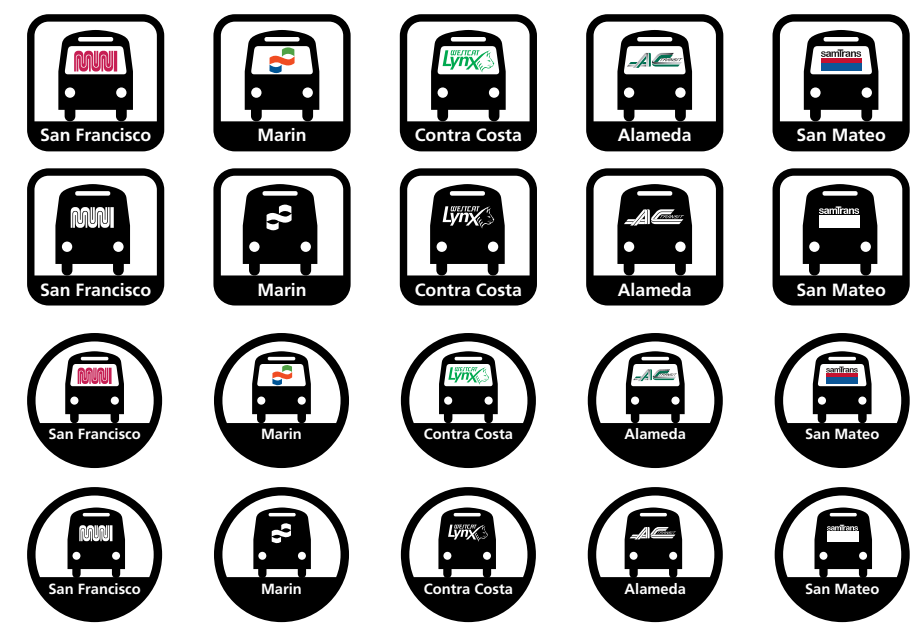


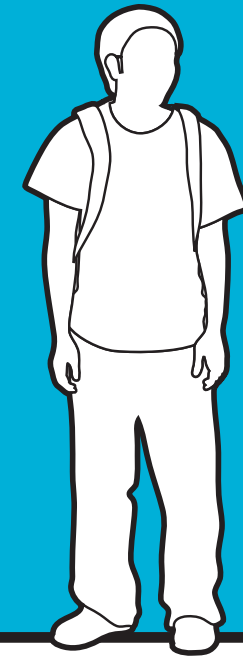



02 Train Platform to Taxi

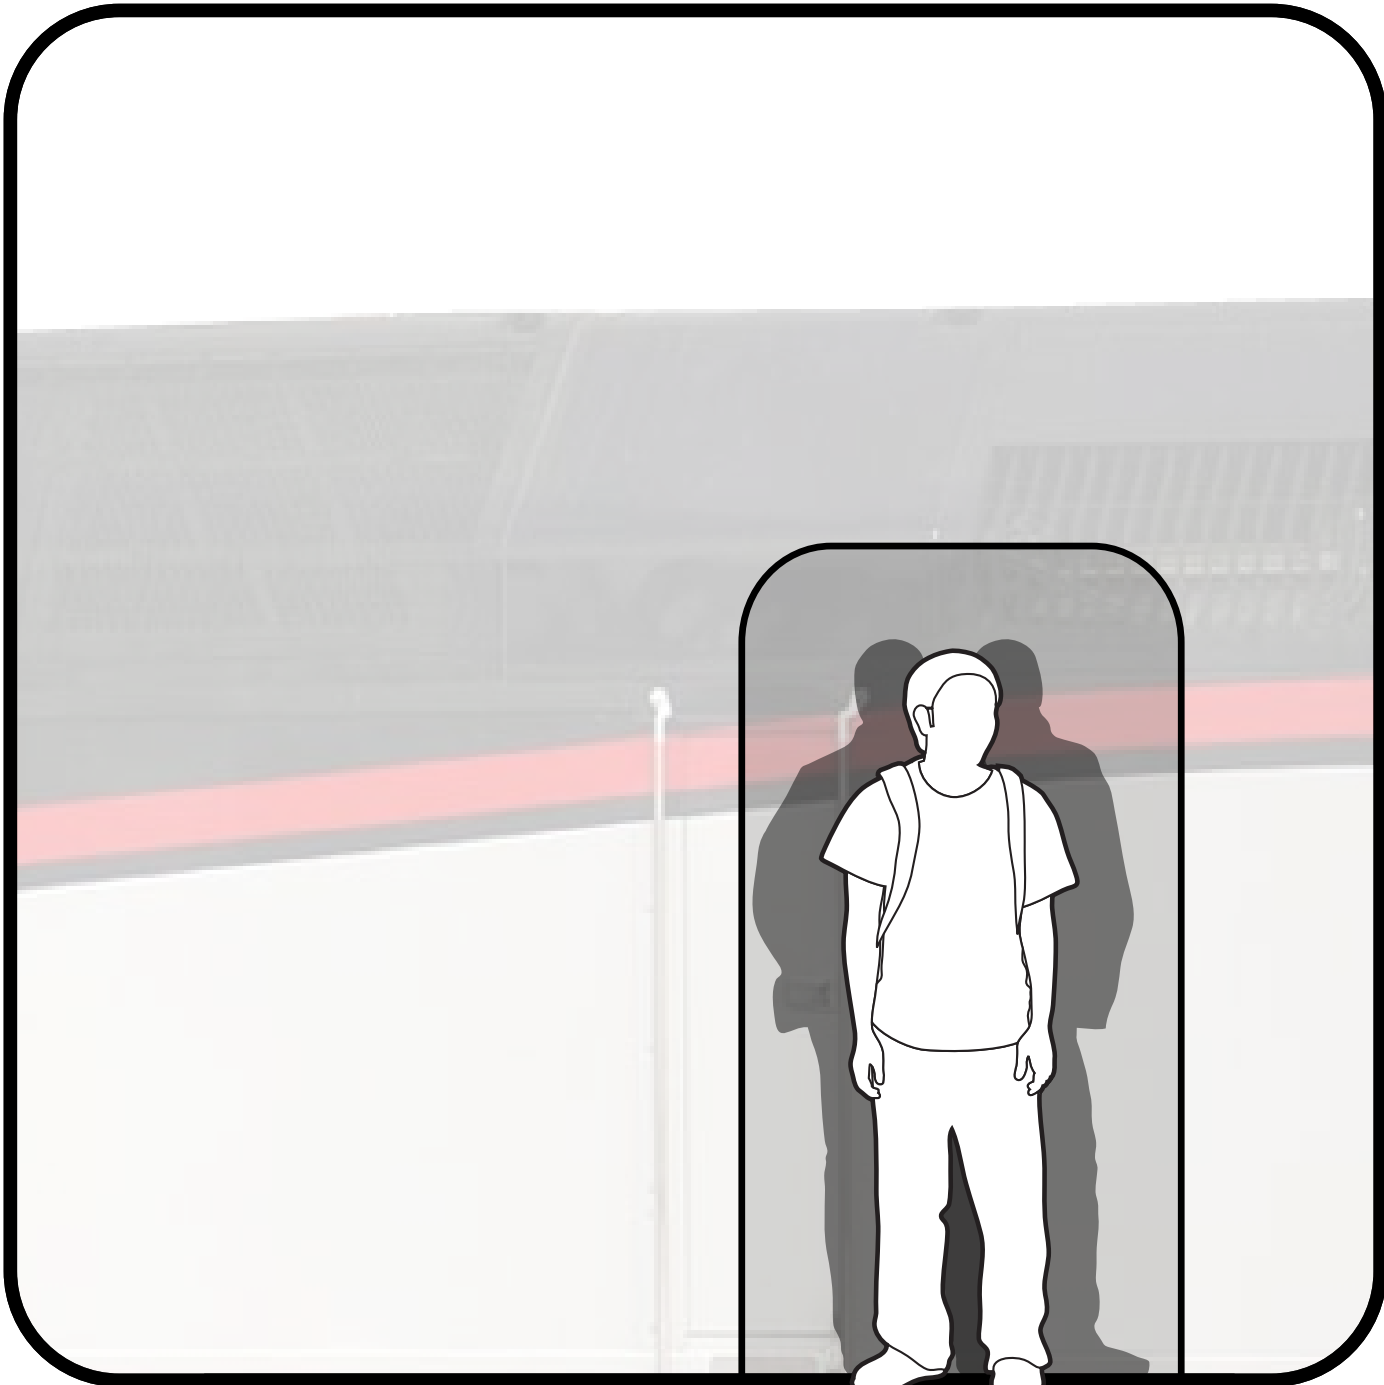

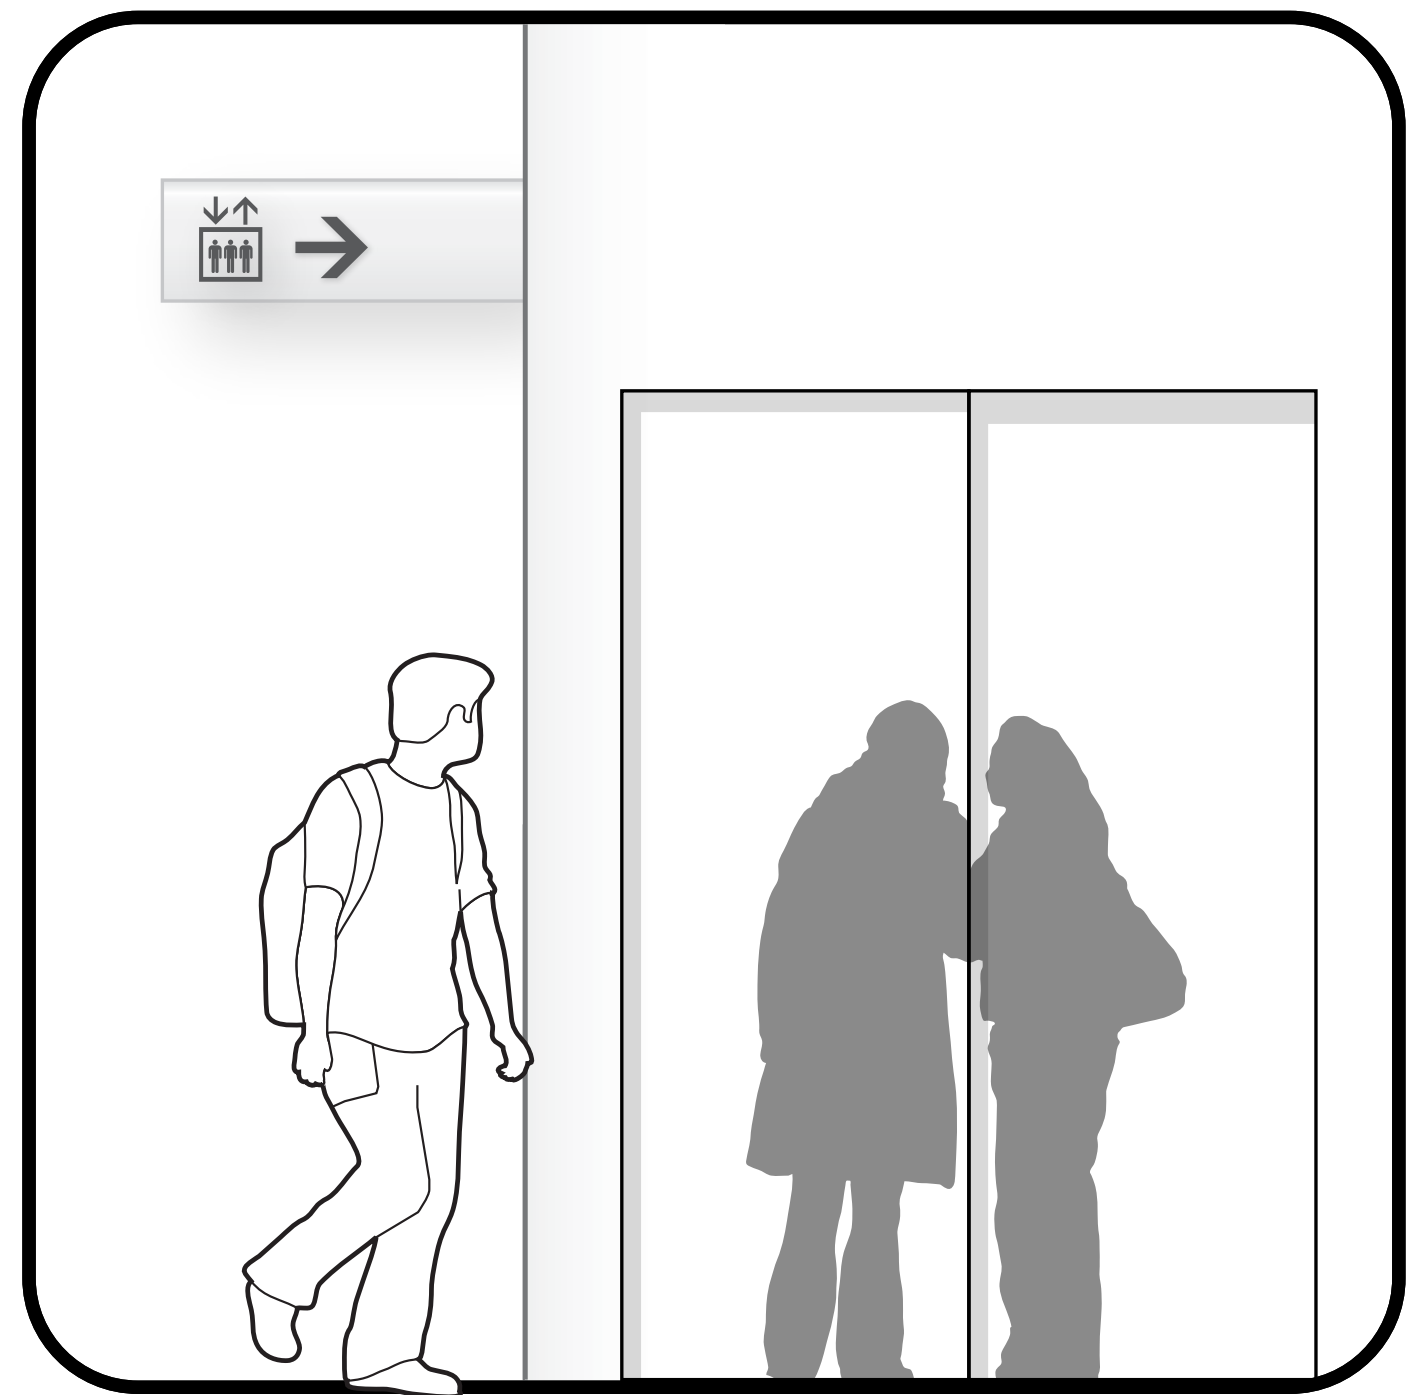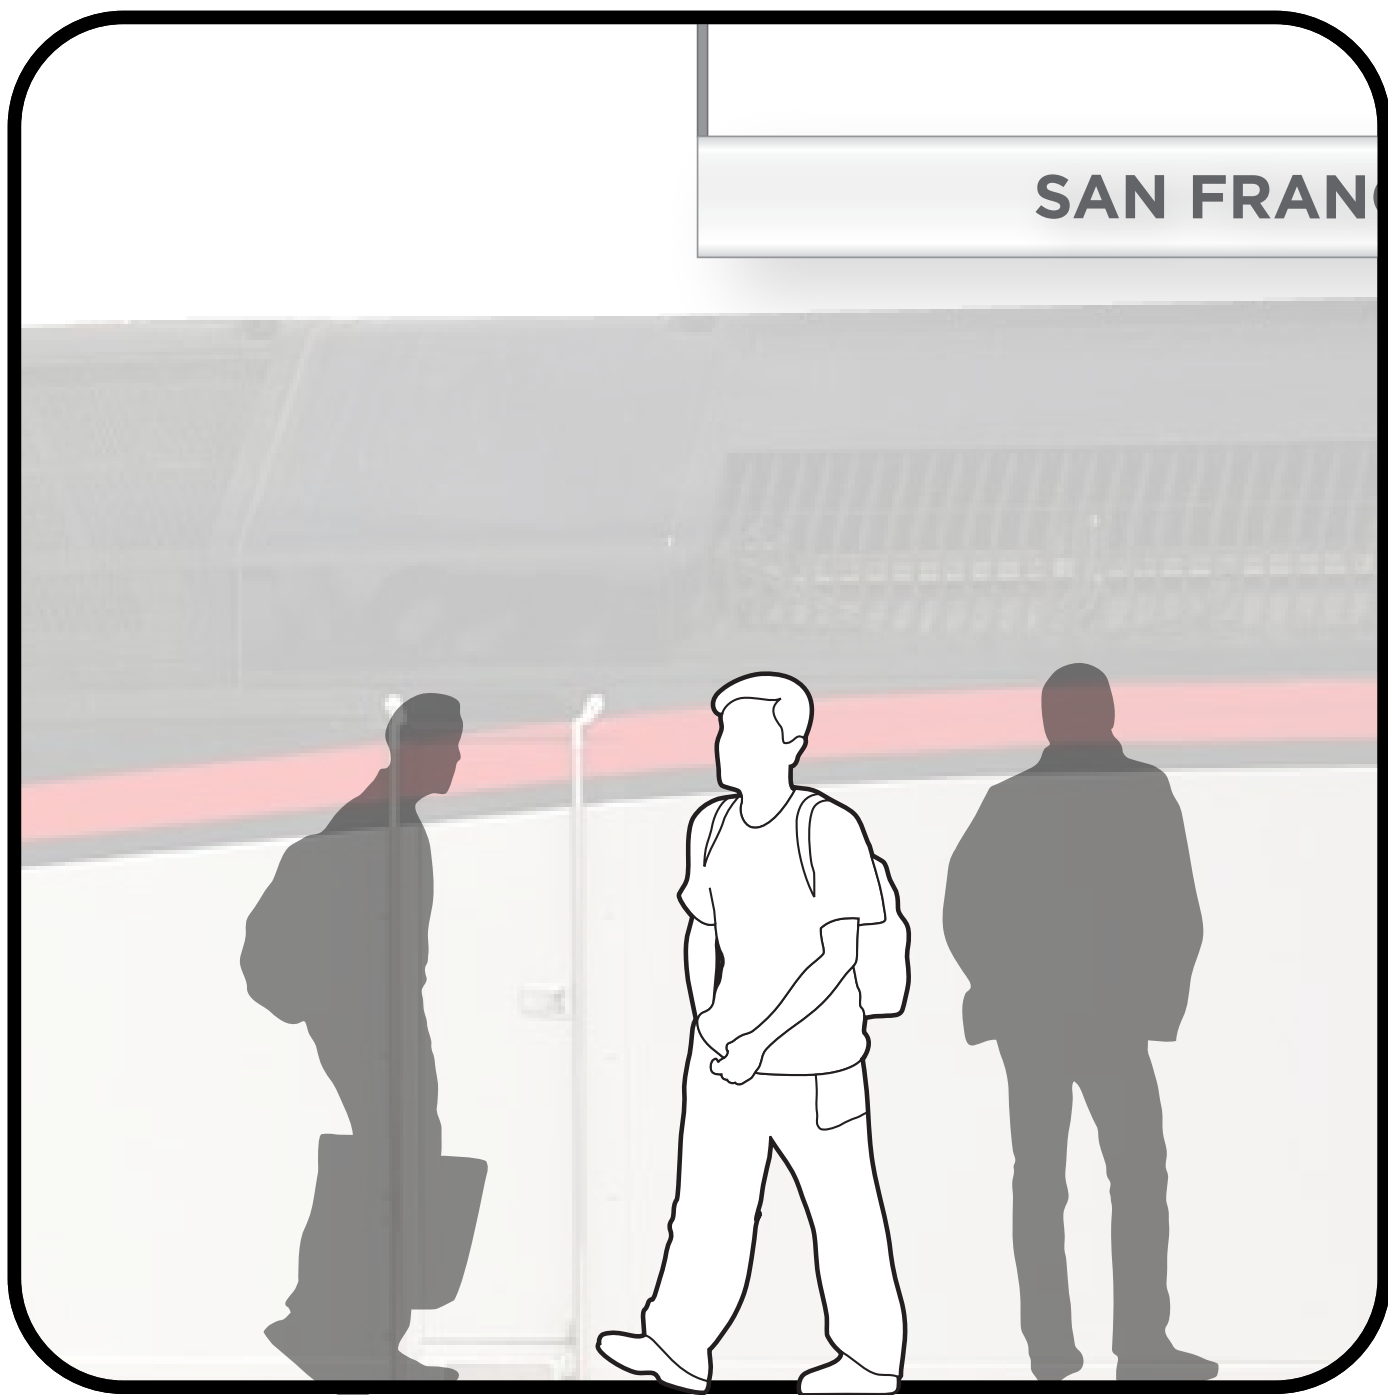



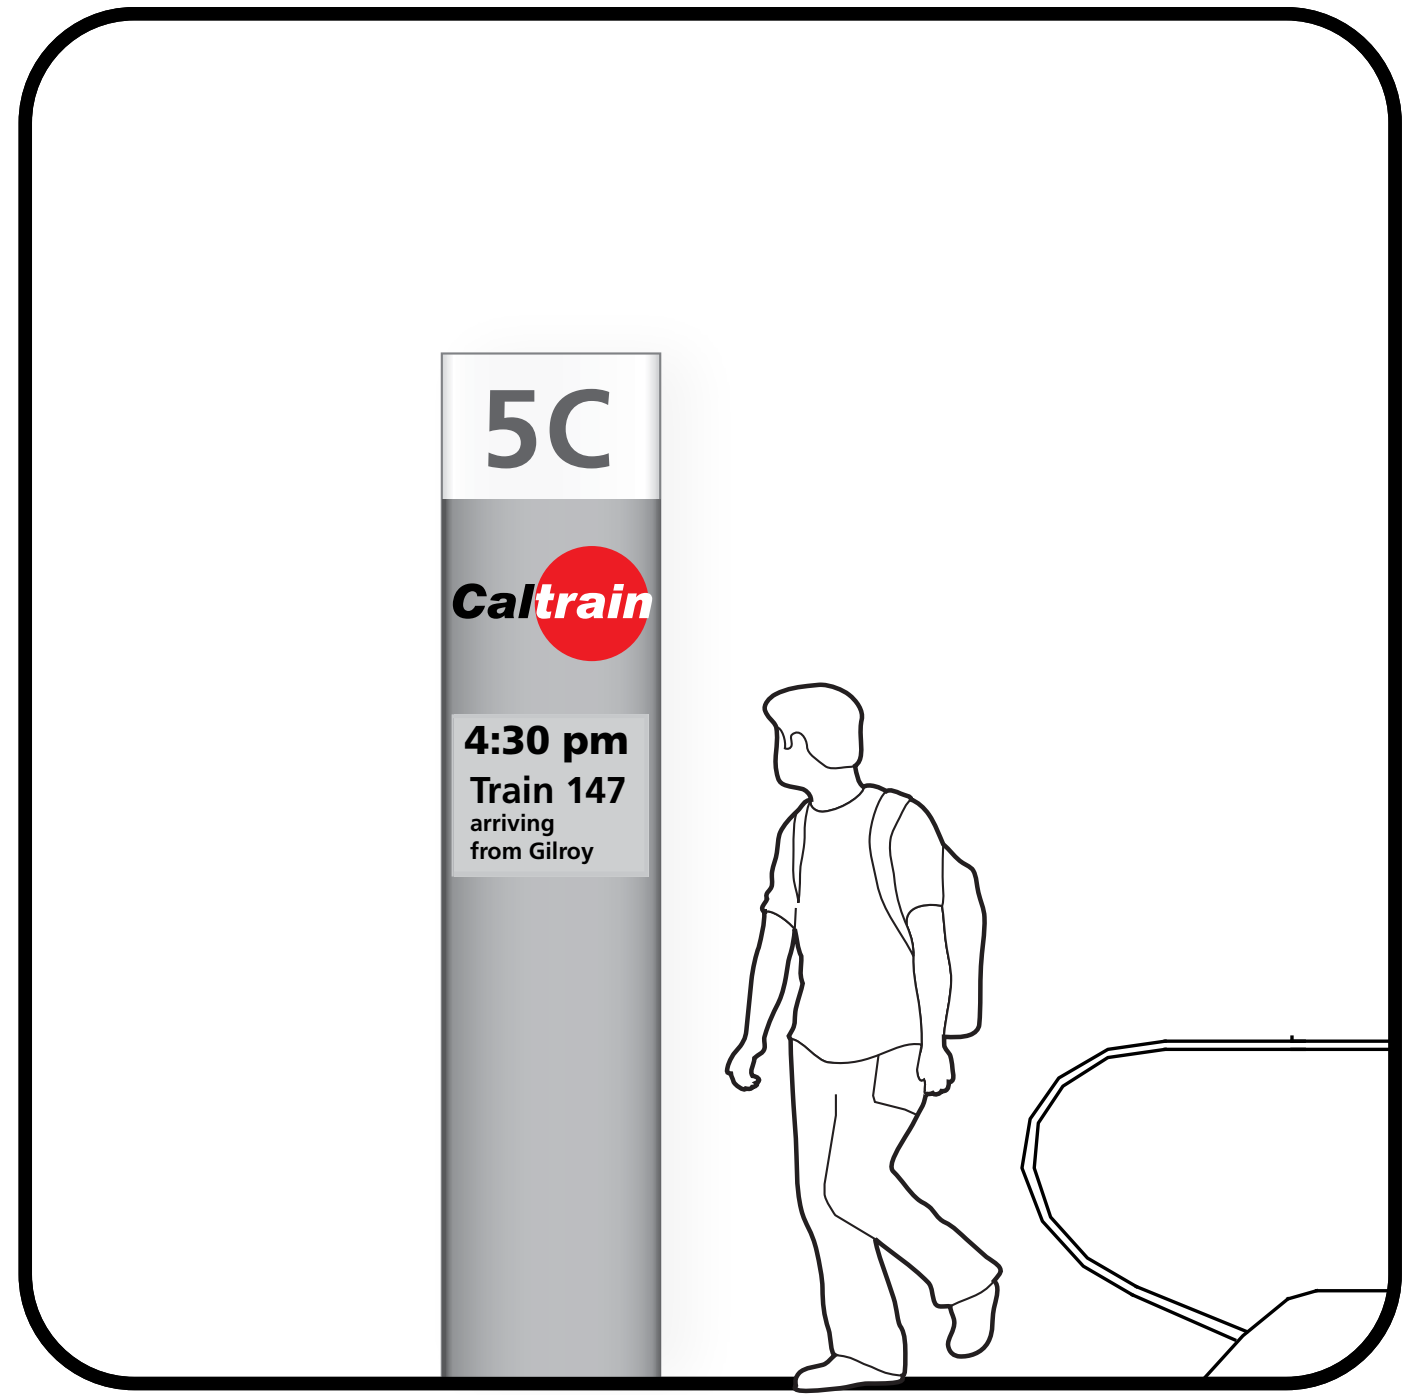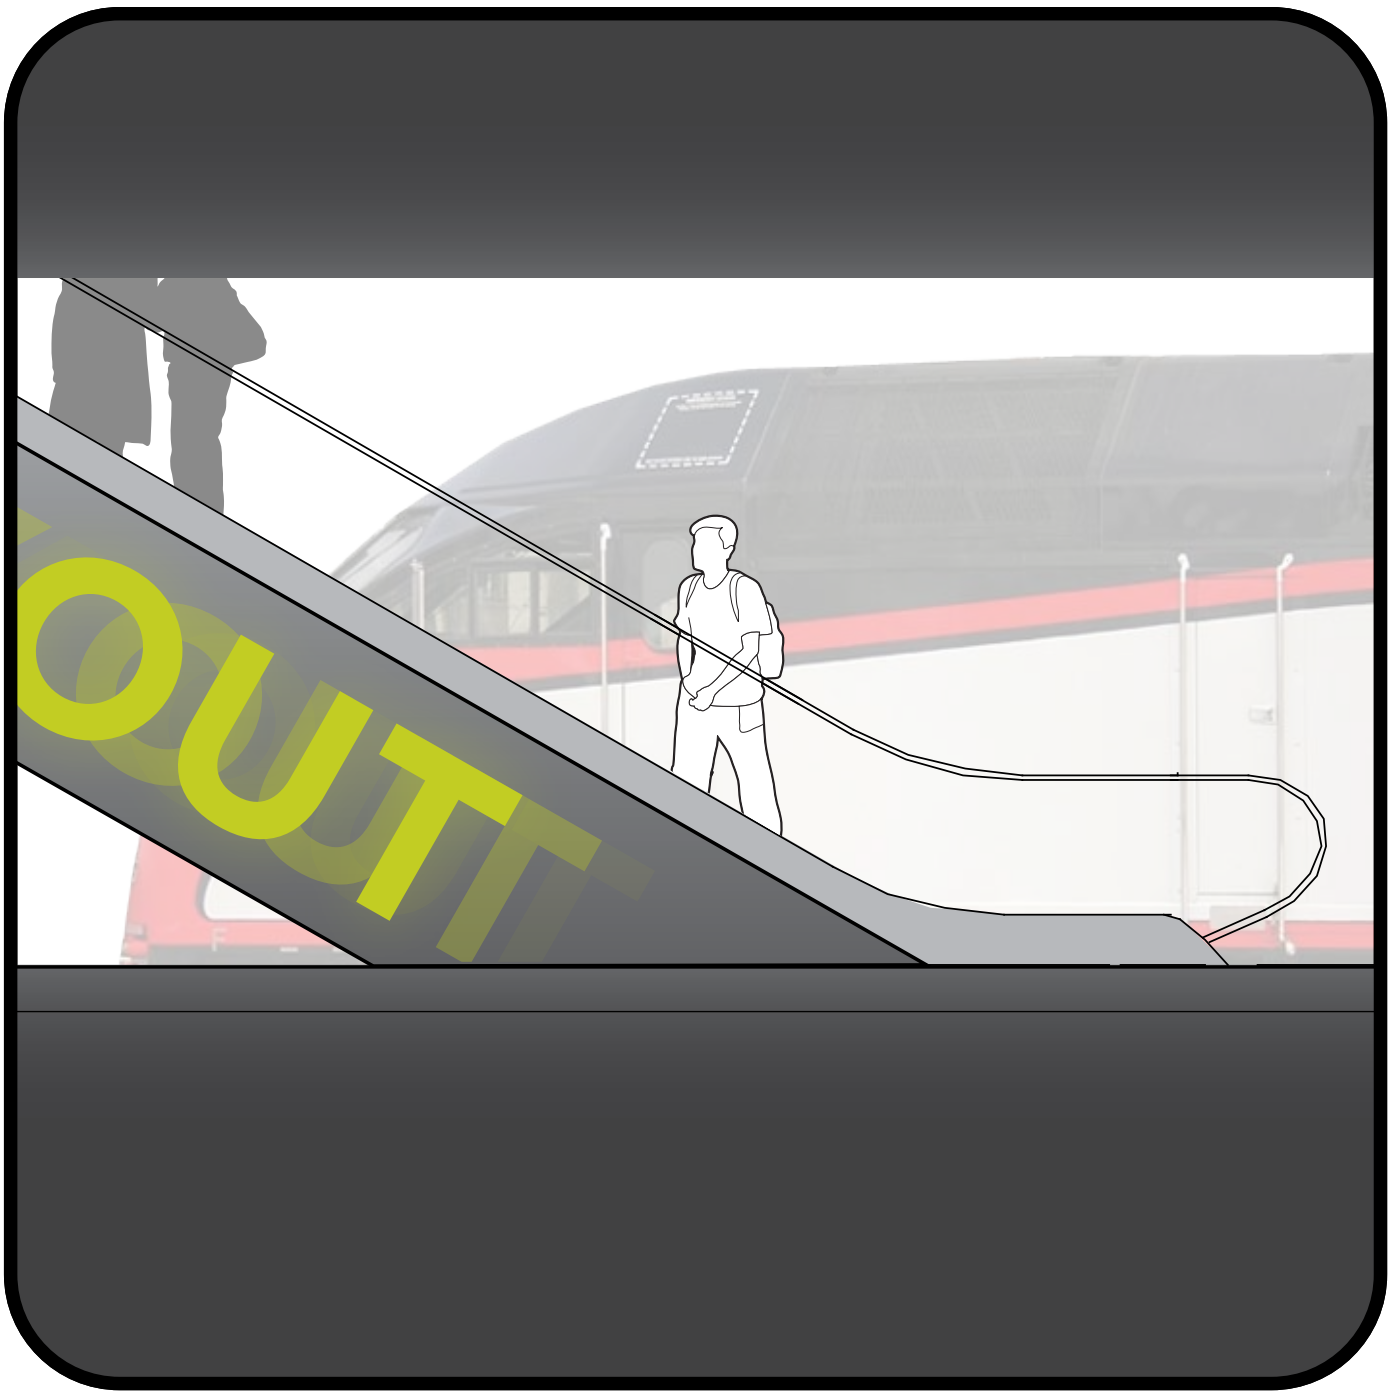

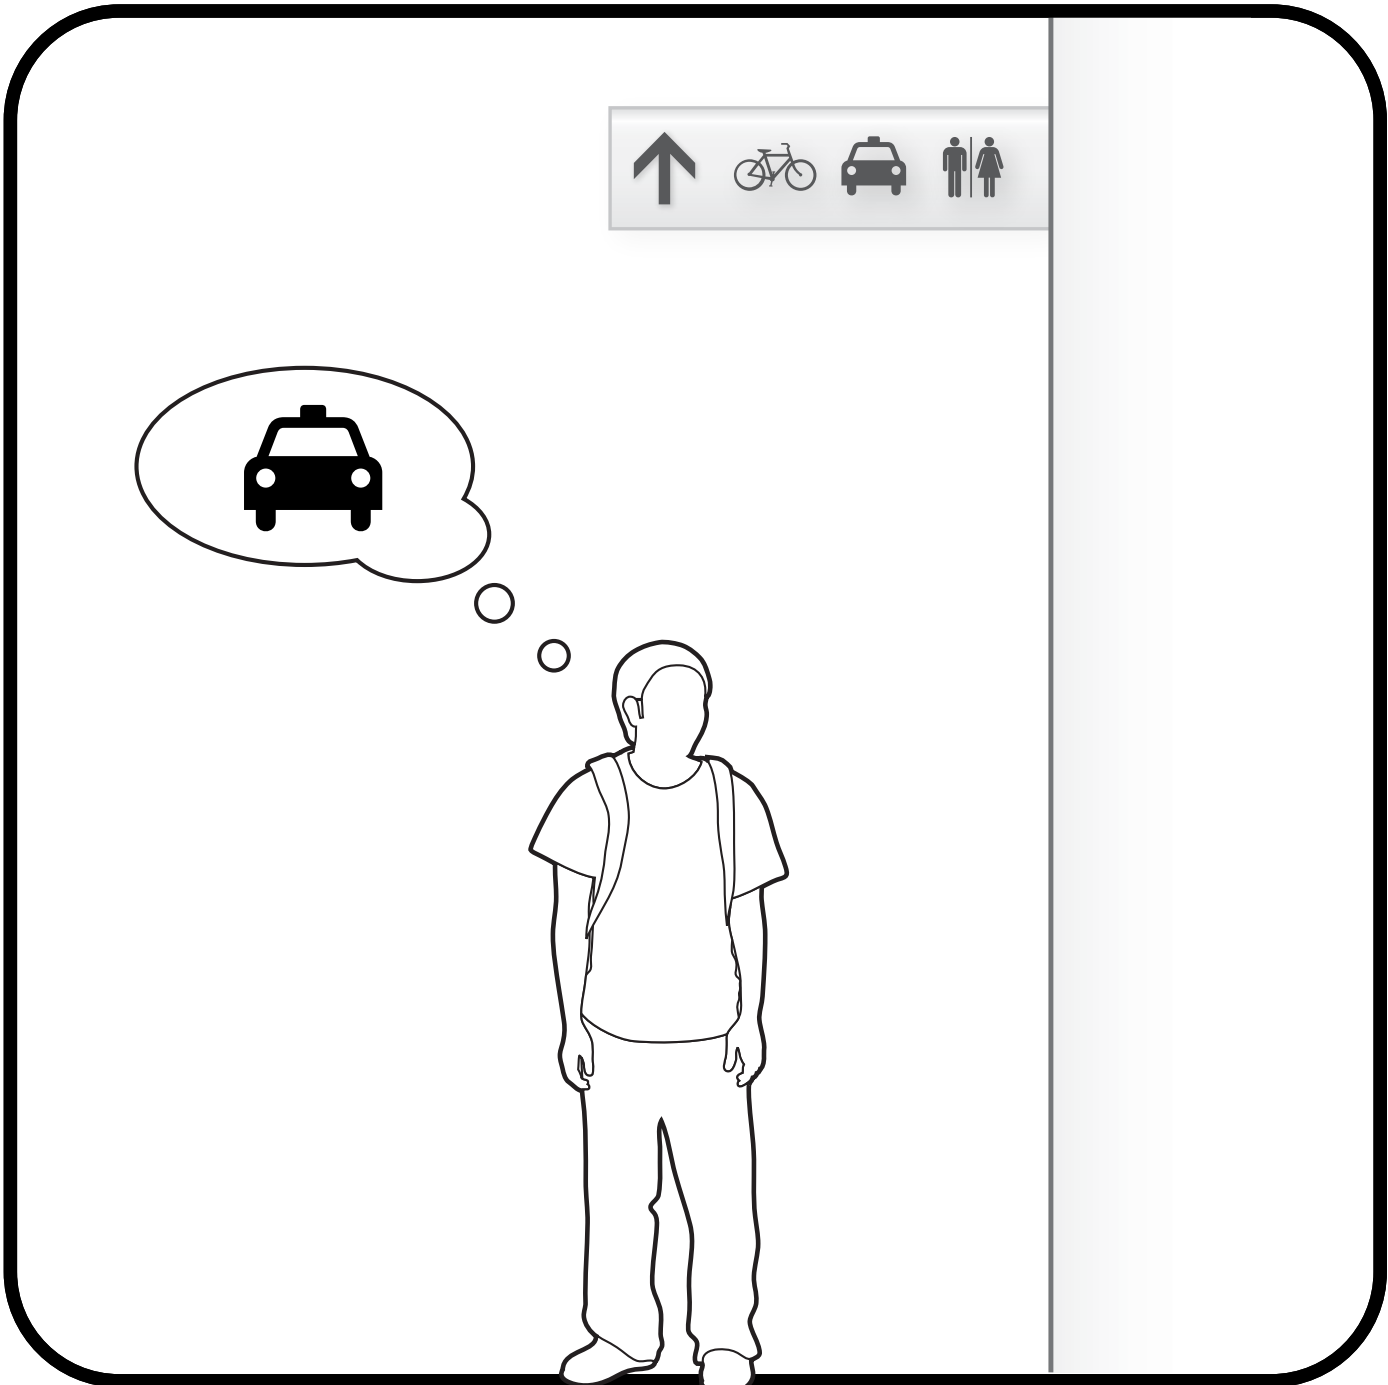









03 Grand Hall to Roof Garden



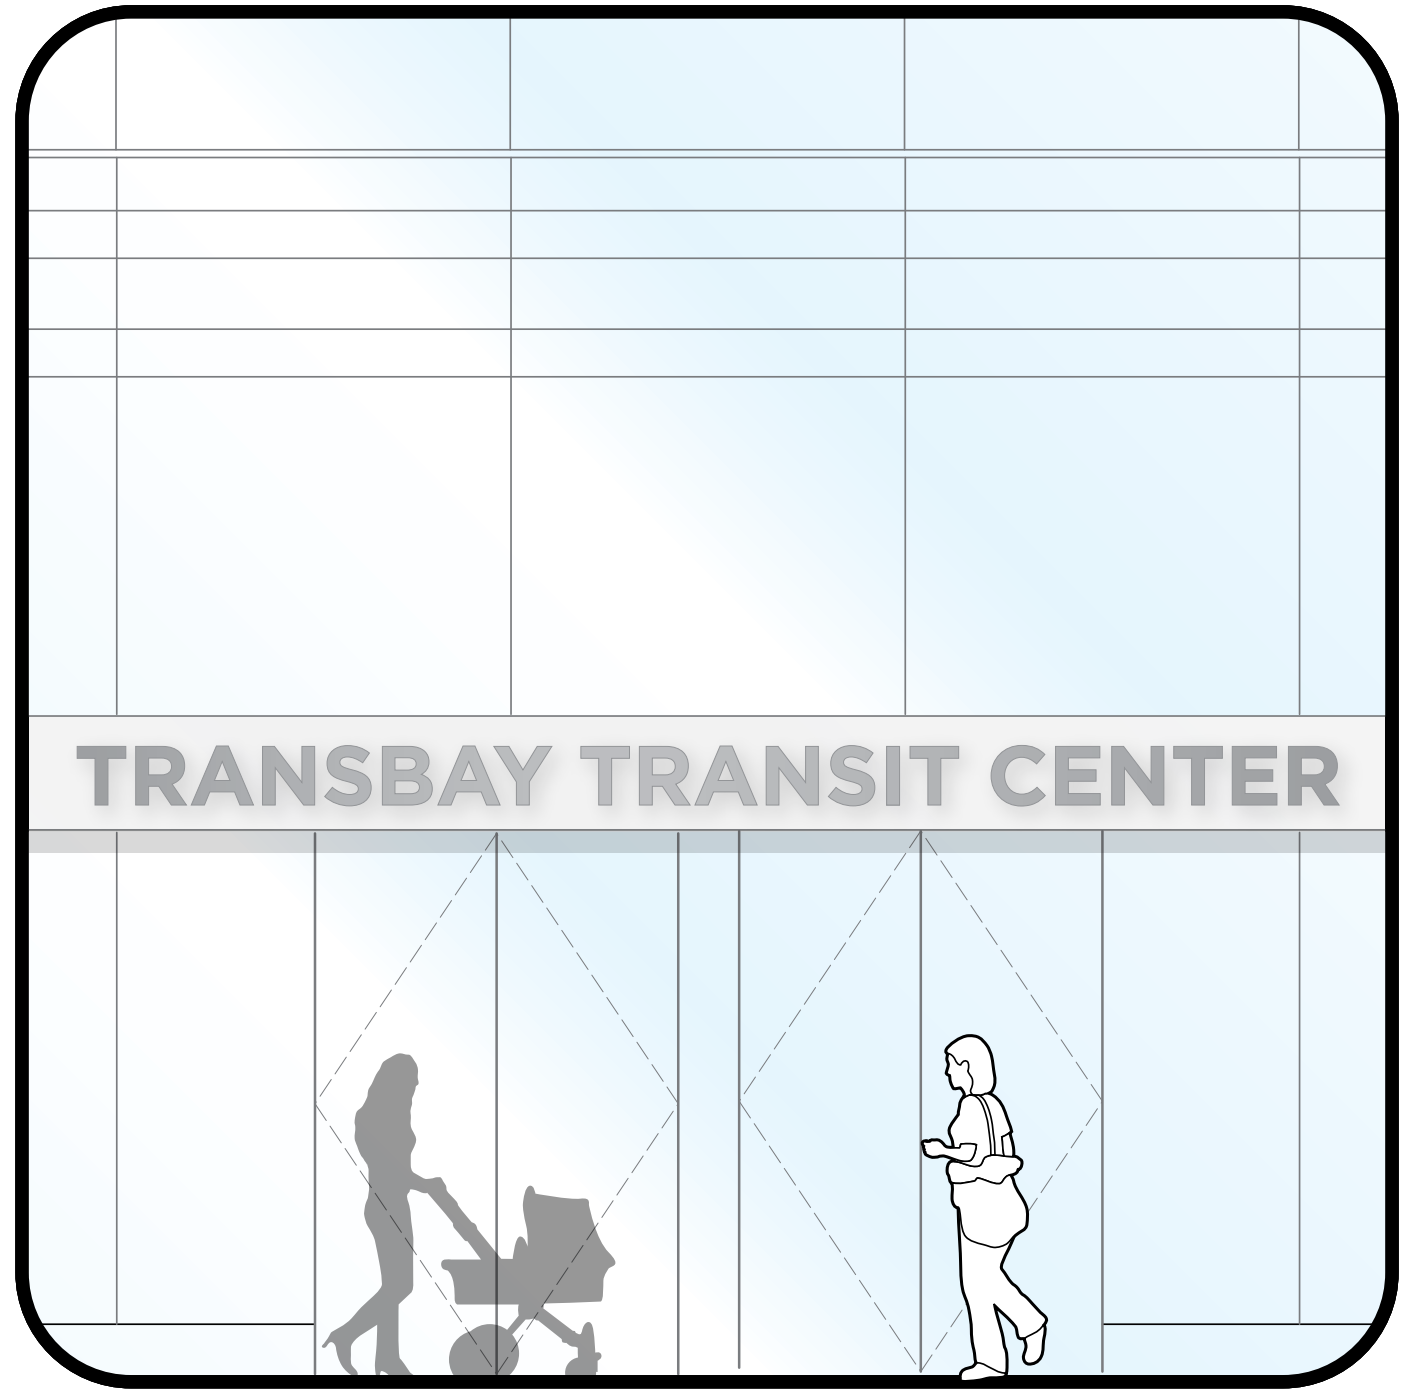

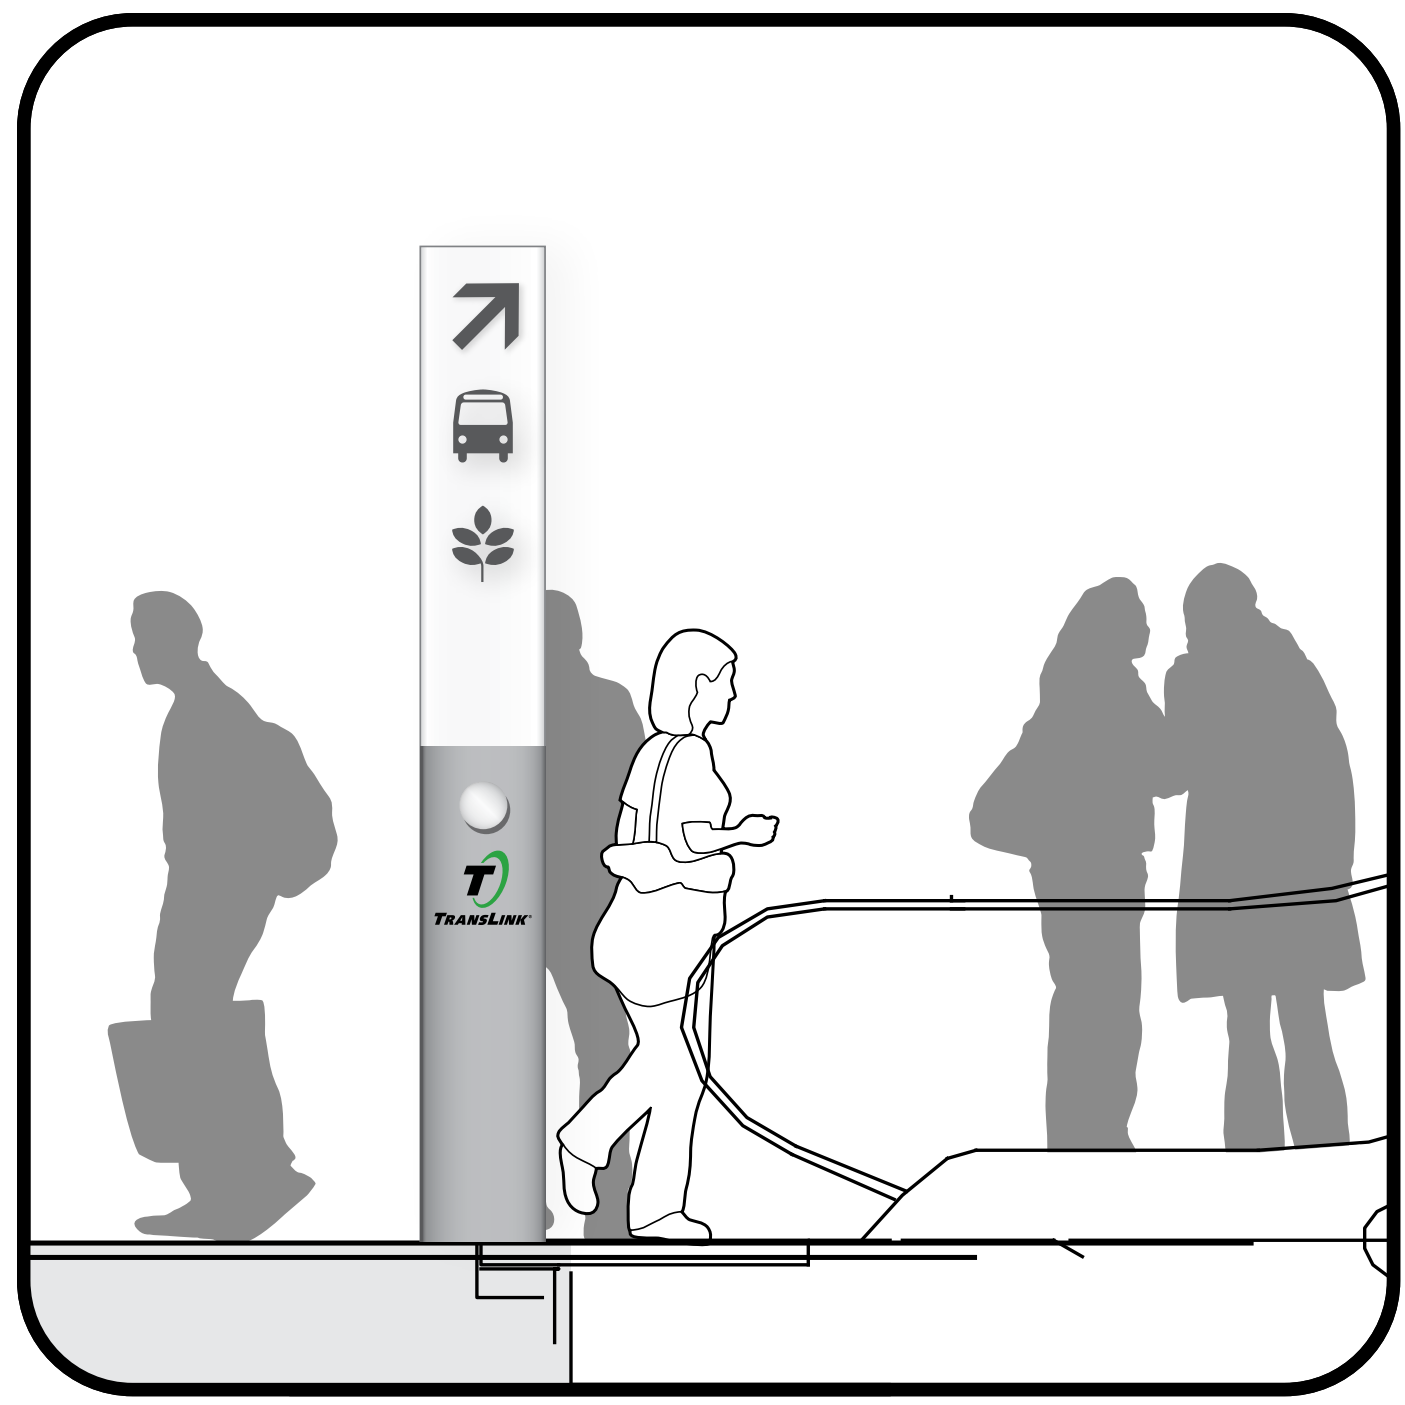

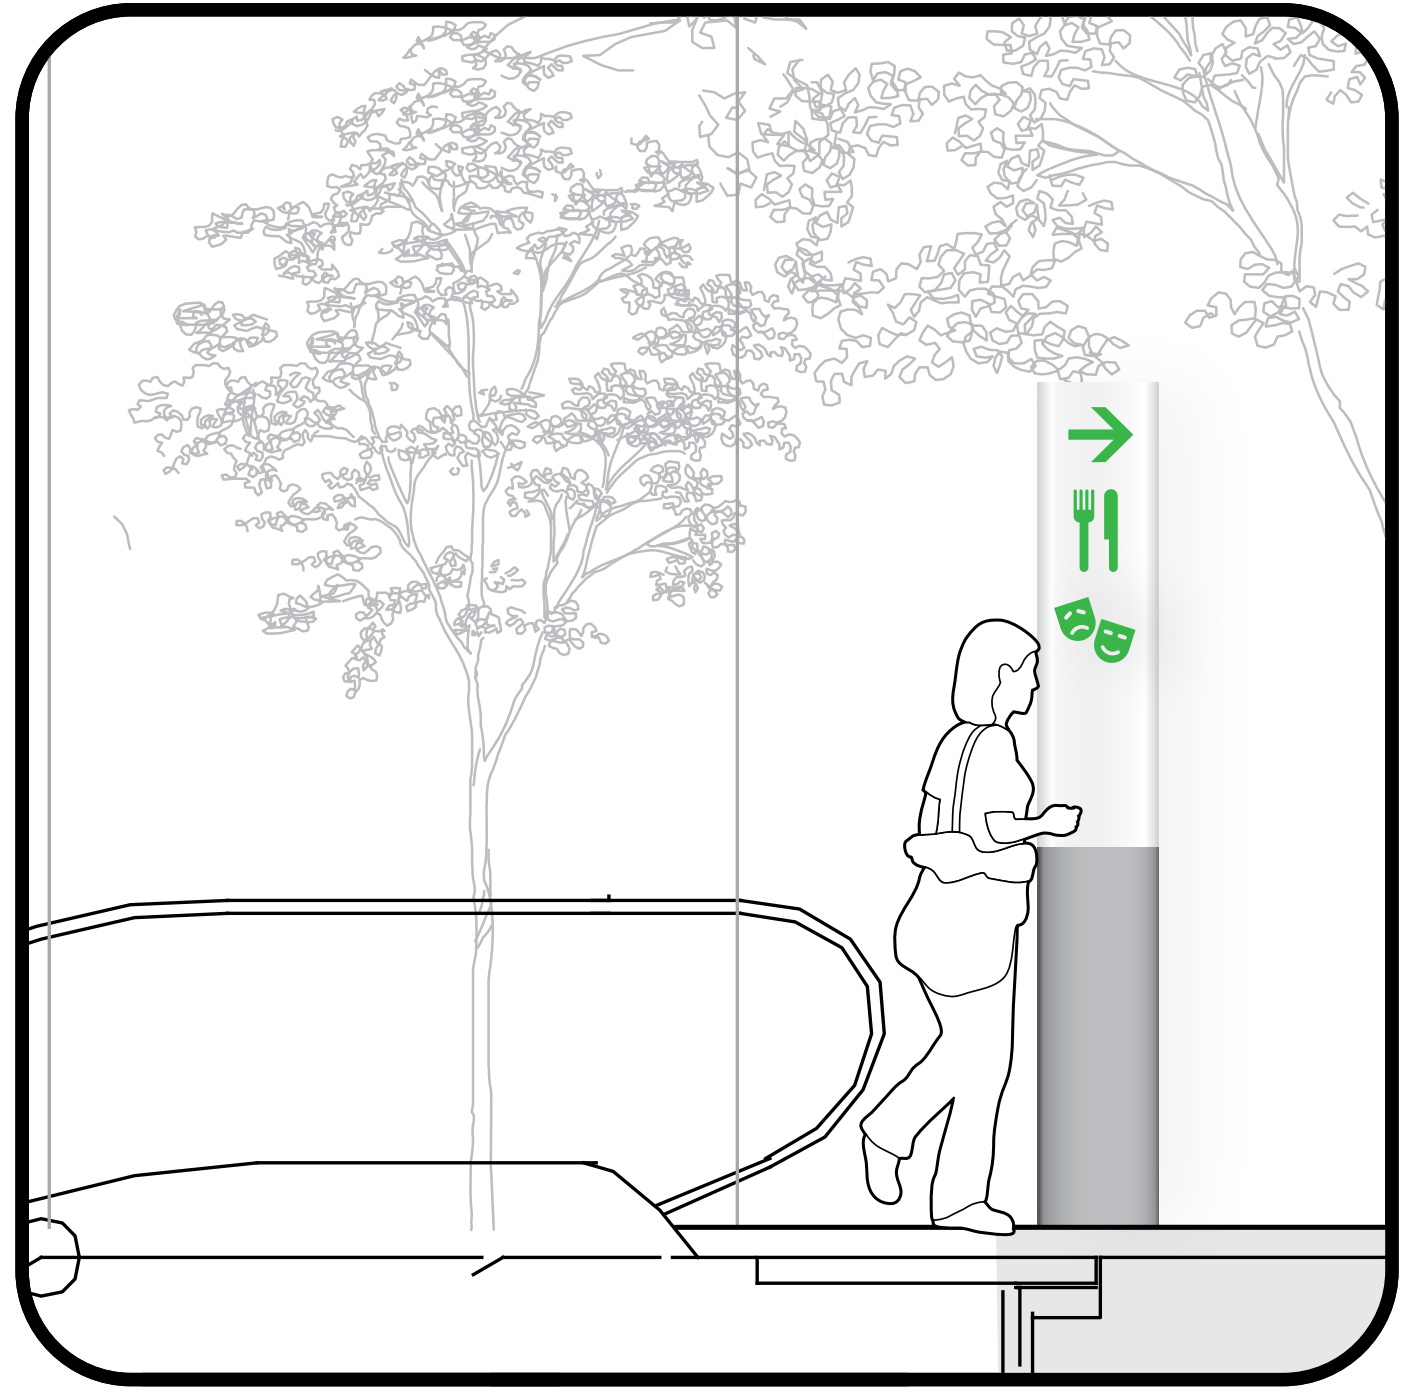


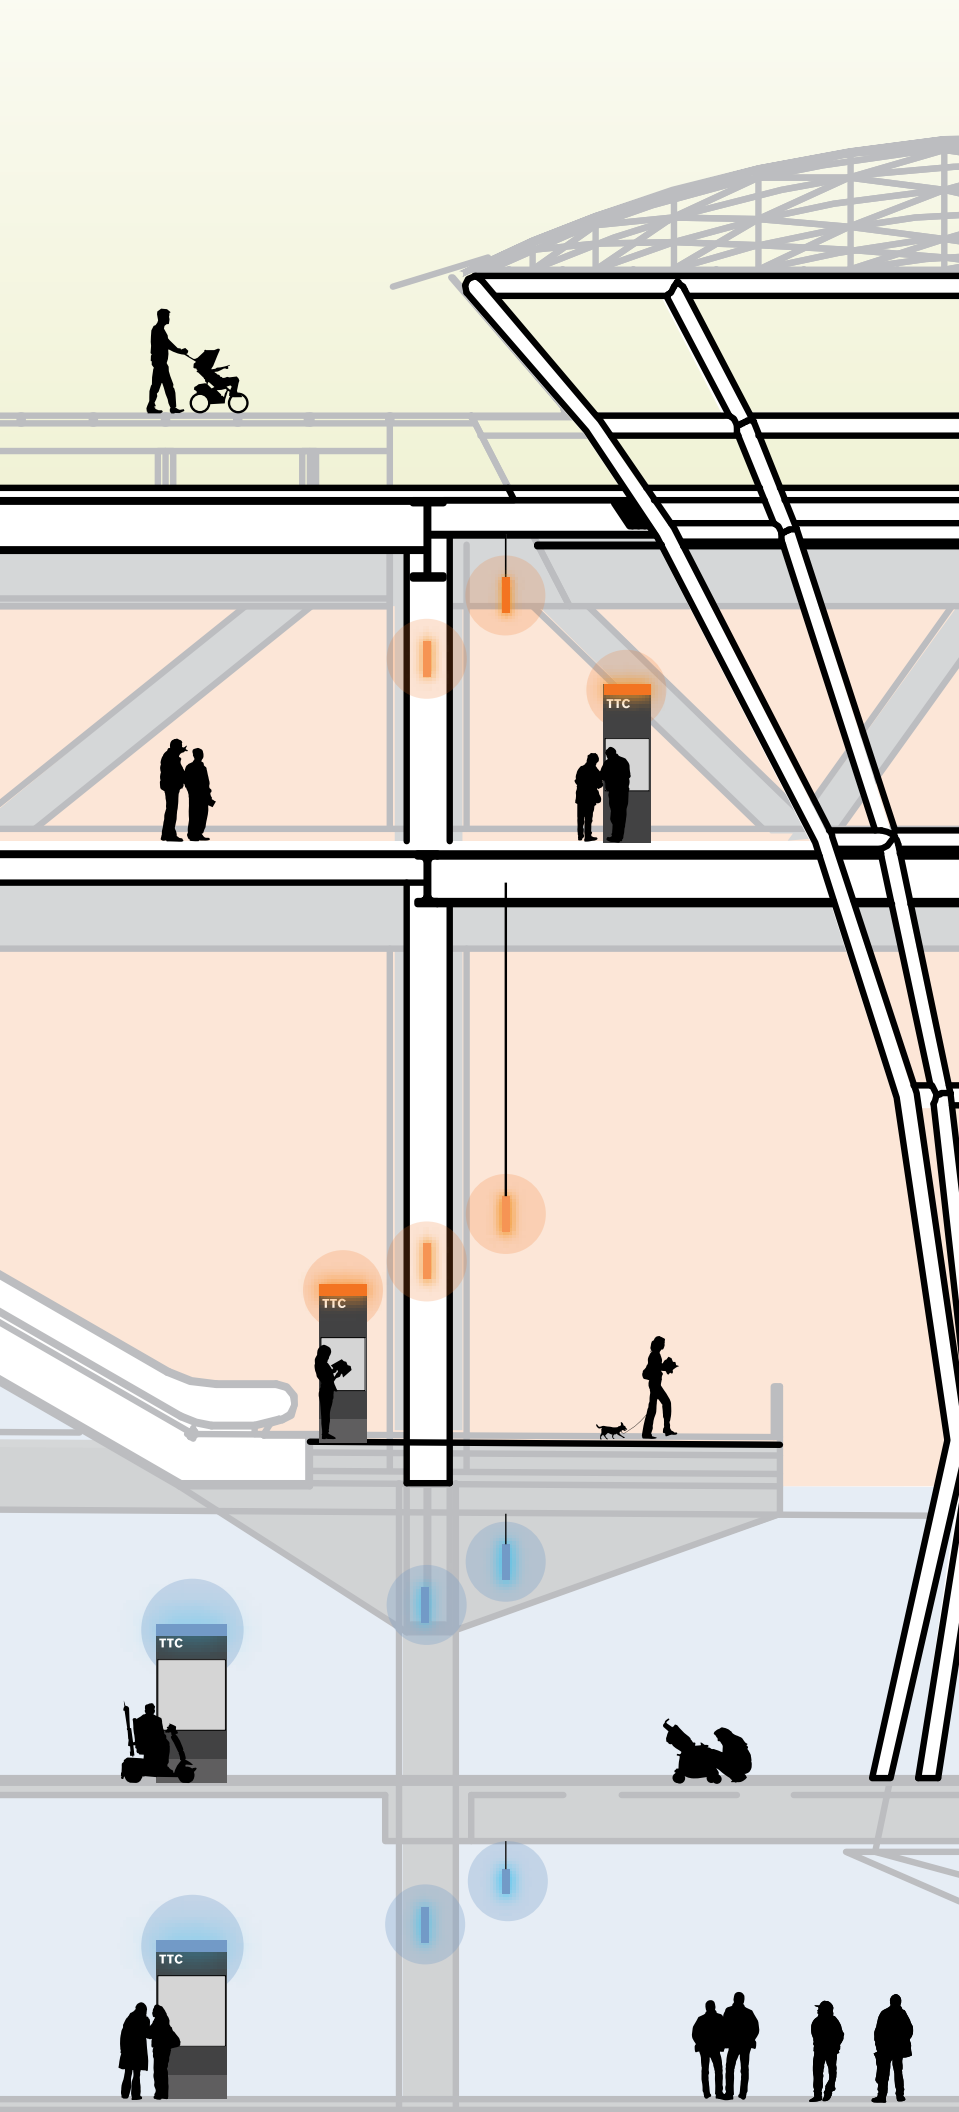

04 INFORMATION / INTERFACE

04 INFORMATION / INTERFACE

Information Signage

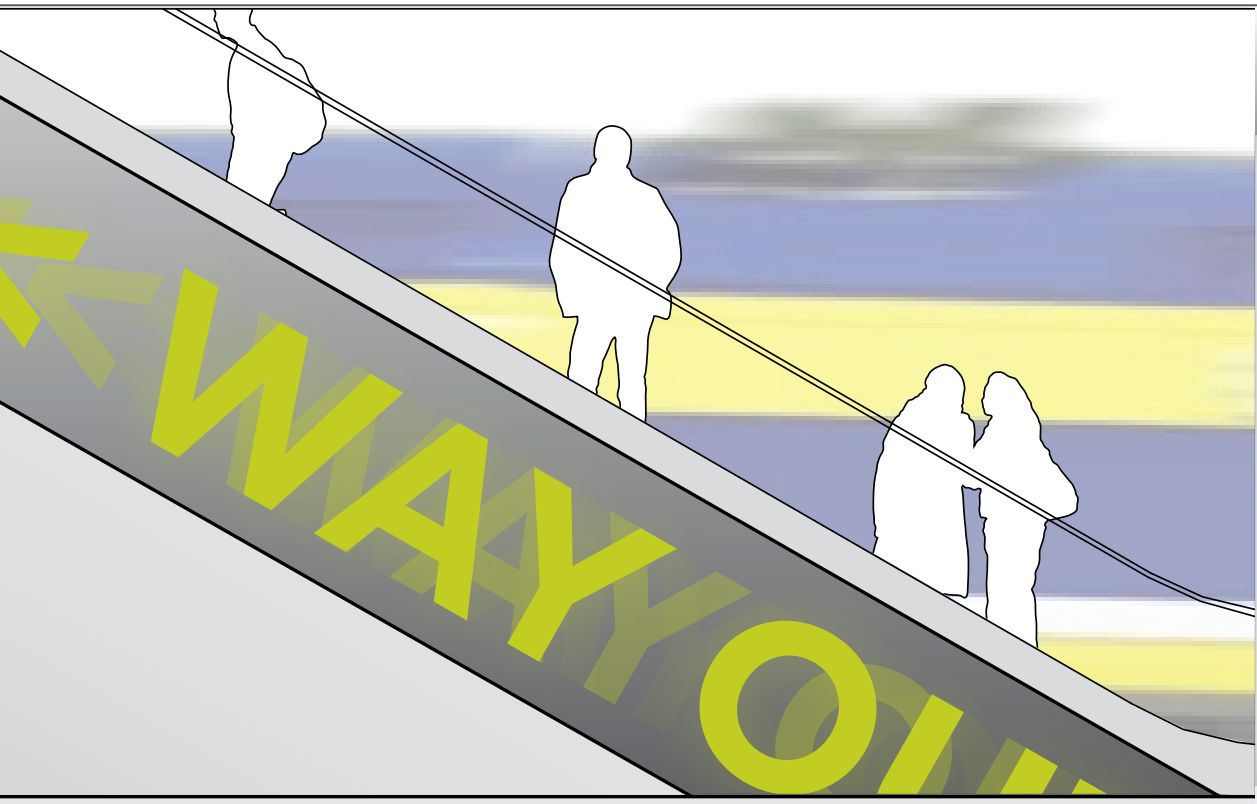


68° Tuesday March 3, 2014

ARRIVALS		DEPARTURES	
	Northbound 4:45pm Southbound 4:15pm	Northbound 4:45pm Southbound 4:15pm	

ARRIVALS		DEPARTURES	
	Northbound 4:45pm Southbound 4:15pm	Northbound 4:45pm Southbound 4:15pm	

Last Call for HSR to Los Angeles

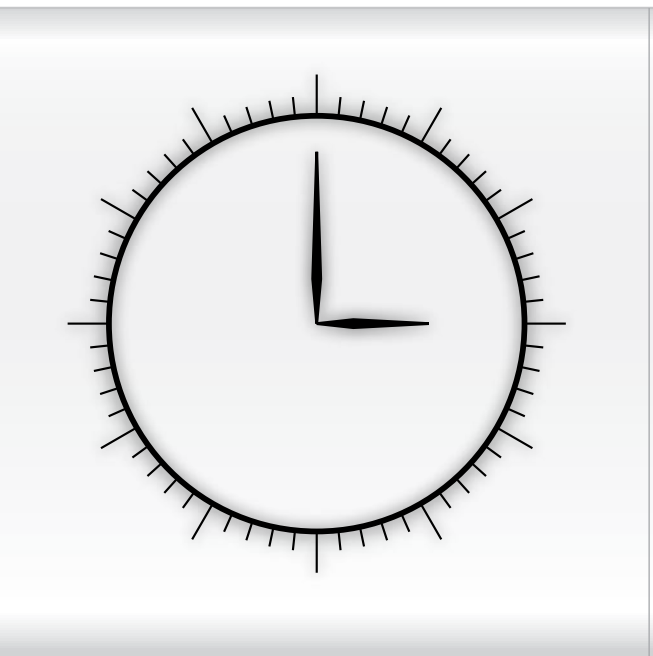

	Line B 3:15pm	Line B 3:15pm	
	Line C 3:25pm	Line C 3:25pm	
	Line DB 3:35pm	Line DB 3:35pm	
	Line G 3:45pm	Line G 3:45pm	
	Line H 3:55pm	Line H 3:55pm	

	38 Geary 3:05pm	38 Geary 3:05pm	
	1 California 3:09pm	1 California 3:09pm	
	12 Folsom 3:15pm	12 Folsom 3:15pm	
	38 Geary 3:05pm	38 Geary 3:05pm	
	1 California 3:09pm	1 California 3:09pm	
	12 Folsom 3:15pm	12 Folsom 3:15pm	

Last Call for HSR to Los Angeles

ARRIVALS	DEPARTURES
Northbound 4:45pm Southbound 4:15pm	Northbound 4:45pm Southbound 4:15pm

ARRIVALS	DEPARTURES
Northbound 4:45pm Southbound 4:15pm	Northbound 4:45pm Southbound 4:15pm

65° Tuesday March 3, 2014

10

B

Next Bus
in 3 mins

6

DROP OFF ONLY

16


108





Next Bus
in 3 mins

The screen displays a clock, weather, and transit schedules for various lines (AC, MUNI).

TICKETS

The kiosk displays a list of transit lines and their respective departure times.

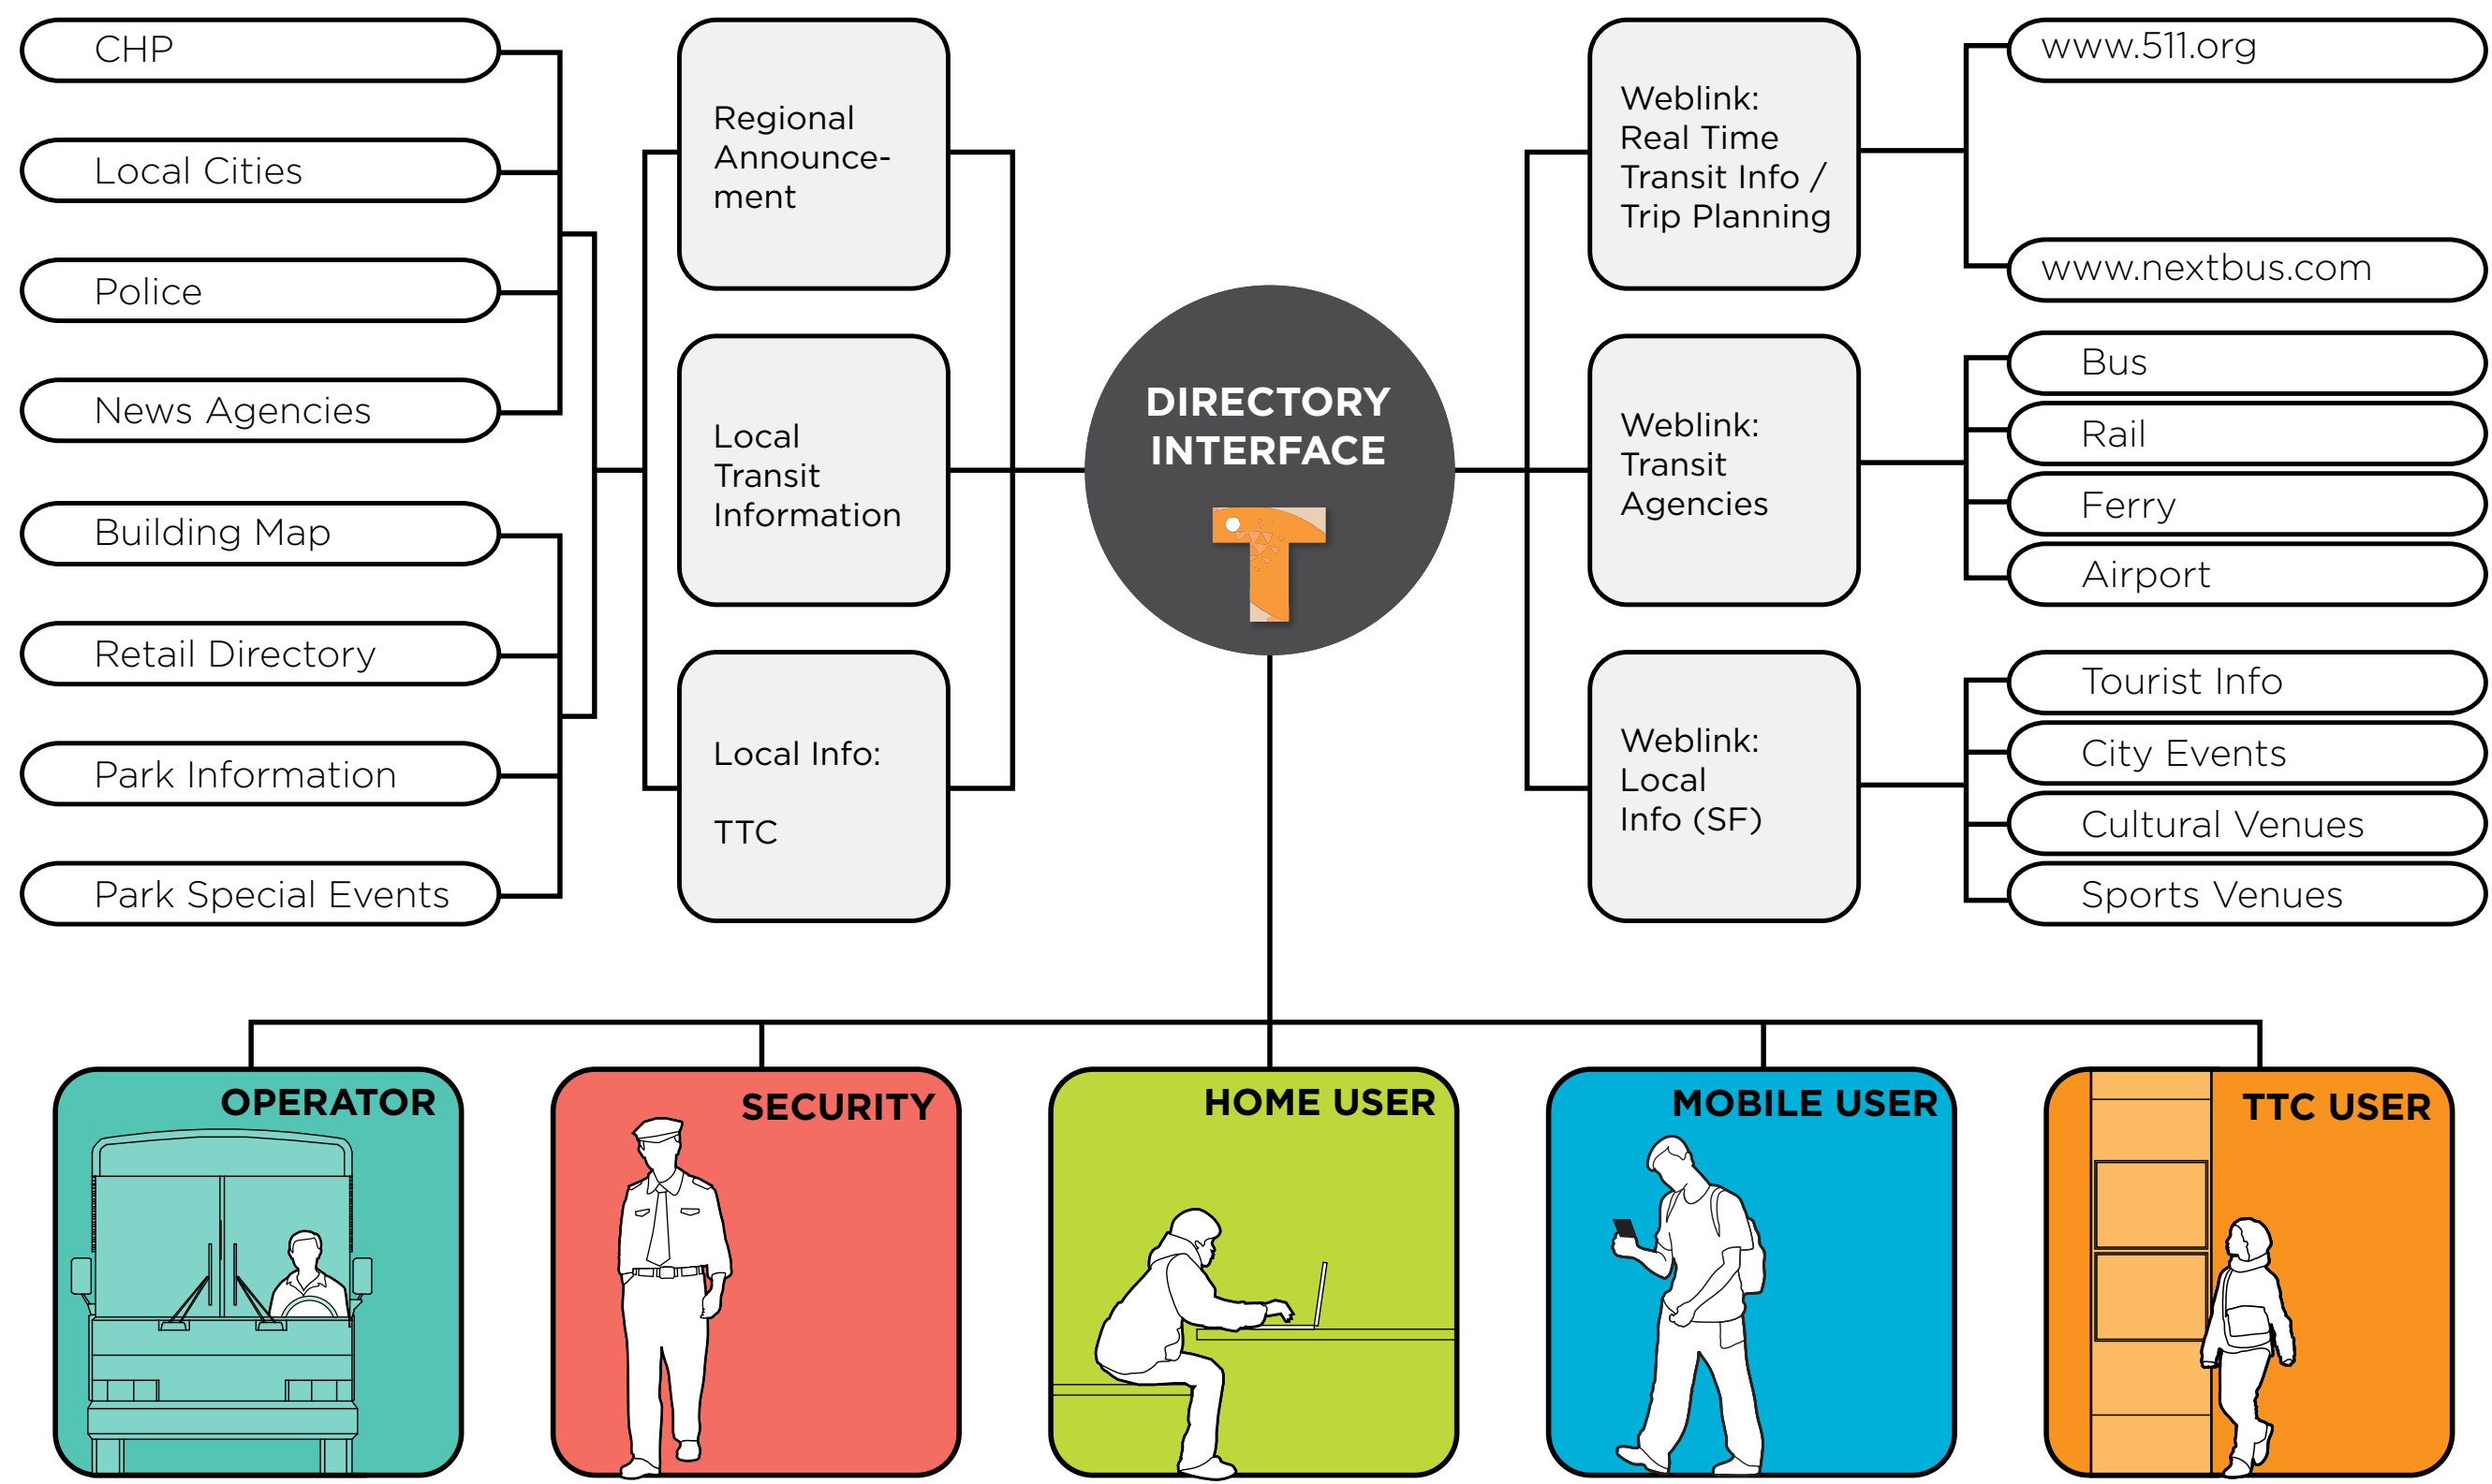

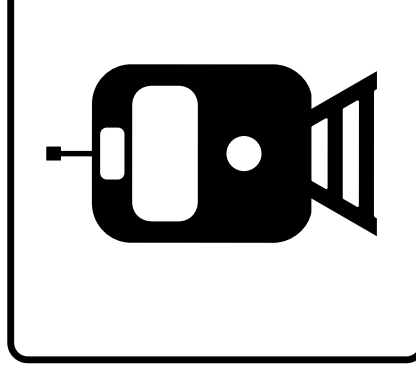
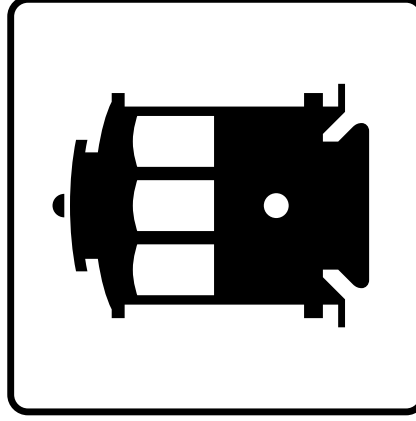
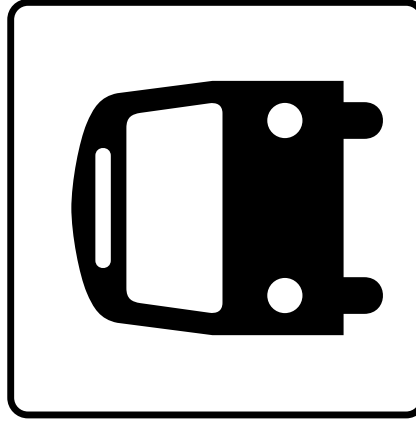
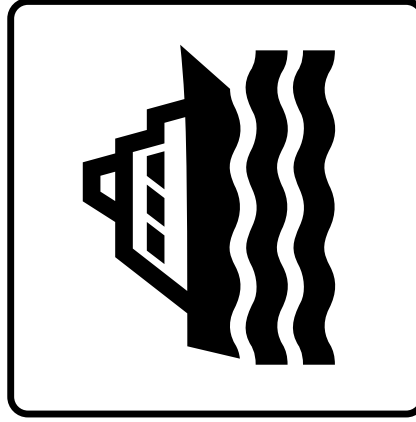


Ticket Agent

Ticket Vending

BART Ticket

Elevator

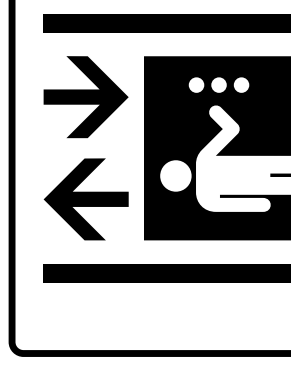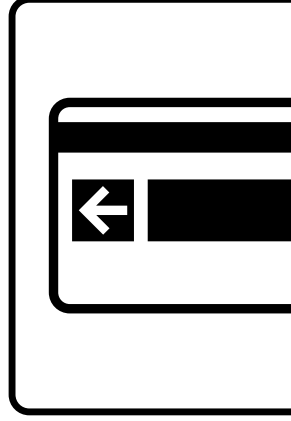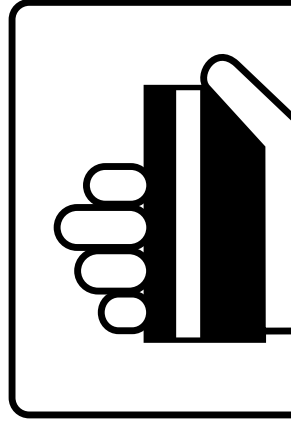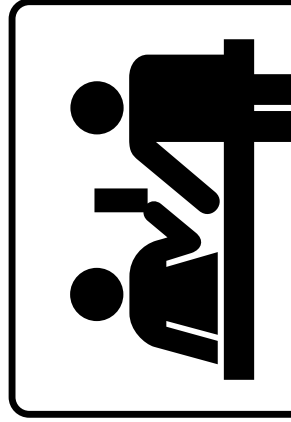

05 i CONTENT

ABCDEFGHIJKLMNOPQRSTUVWXYZ
abcdefghijklmnopqrstuvwxyz 0123456789

Frutiger 45 Light

ABCDEFGHIJKLMNOPQRSTUVWXYZ
abcdefghijklmnopqrstuvwxyz 0123456789



Frutiger 55 Roman




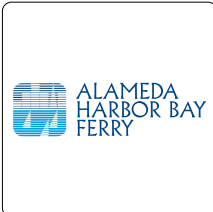






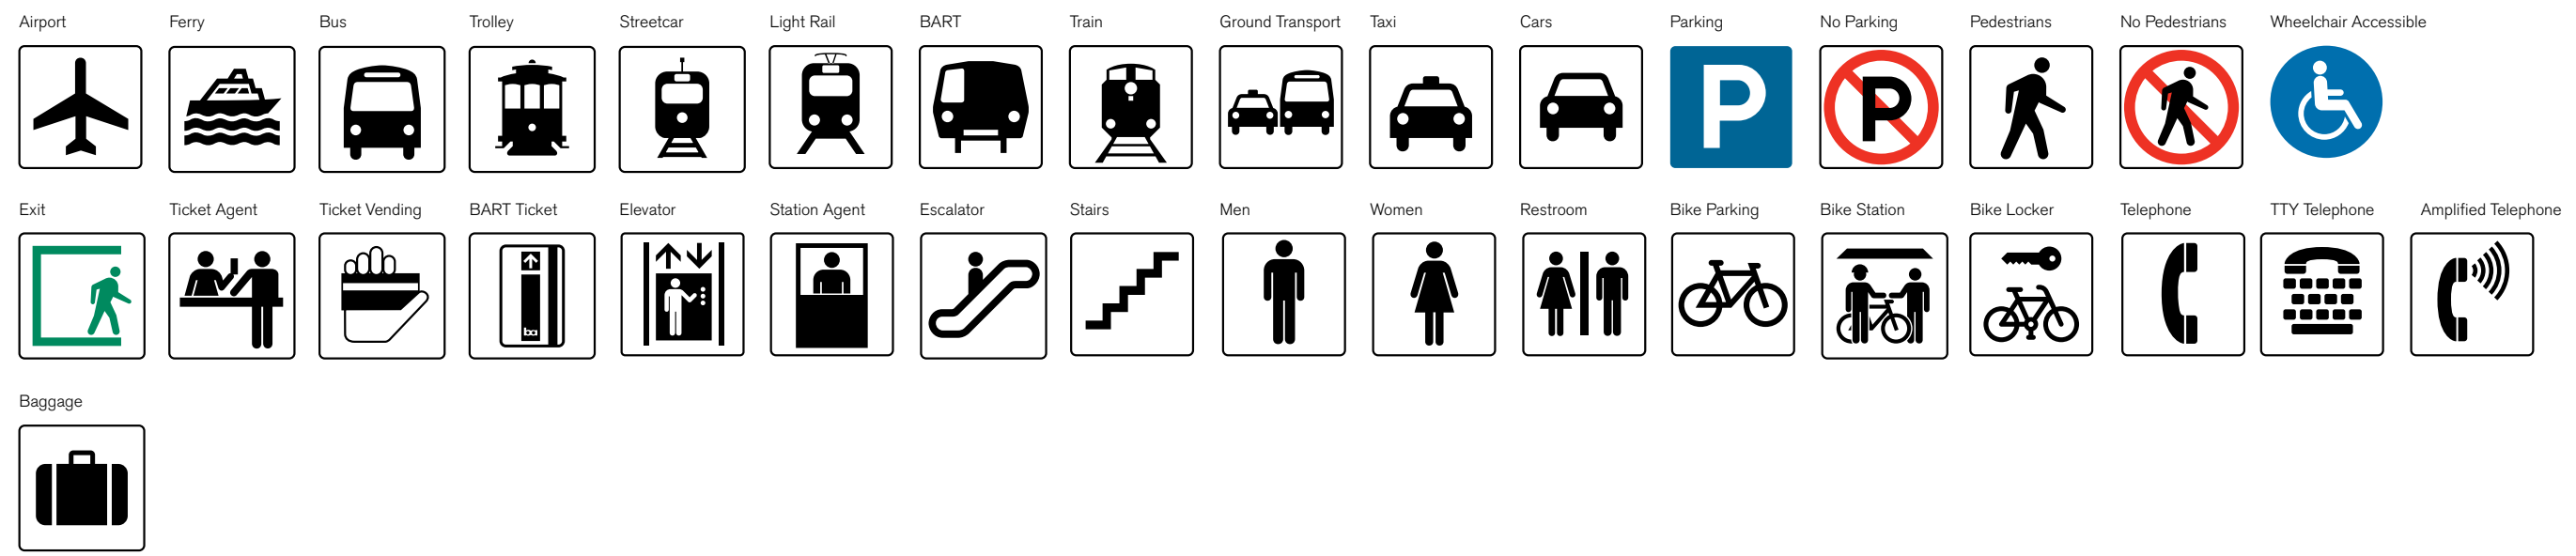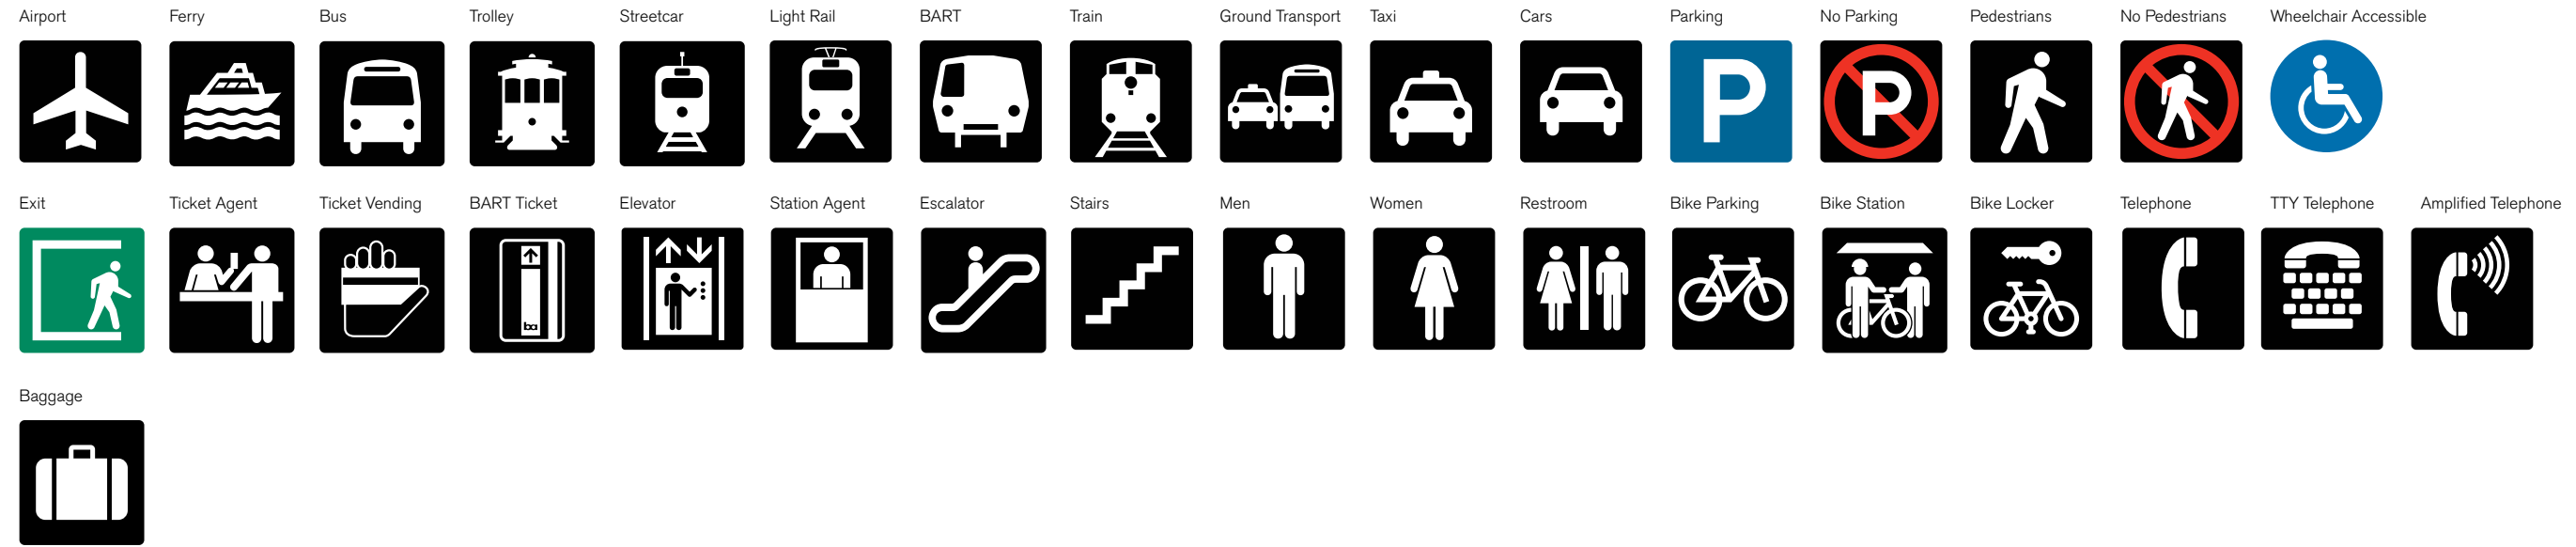














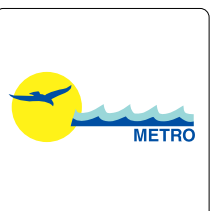





















**ABCDEFGHIJKLMNOPQRSTUVWXYZ
abcdefghijklmnopqrstuvwxyz 0123456789**

Frutiger 65 Bold

**ABCDEFGHIJKLMNOPQRSTUVWXYZ
abcdefghijklmnopqrstuvwxyz 0123456789**

Frutiger 75 Black

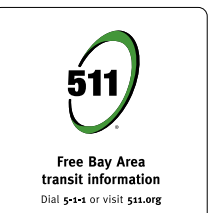

										
 PMS 342	 PMS 260 PMS 294	 PMS 302	 CMYK CMYK	 PMS 228 PMS 287	 PMS 000 CMYK Process Blue	 CMYK CMYK	 PMS 109 PMS 287	 PMS 186 CMYK	 CMYK CMYK	 CMYK CMYK
										
 CMYK CMYK	 CMYK CMYK	 PMS 173 PMS 294	 CMYK CMYK	 CMYK	 PMS 200	 PMS 186 PMS 287	 PMS 201 PMS 3298	 PMS 362 PMS	 PMS 201 PMS 302	
										





Appendix

SIGN LOCATIONS

SIGN LOCATION

Ground Floor

 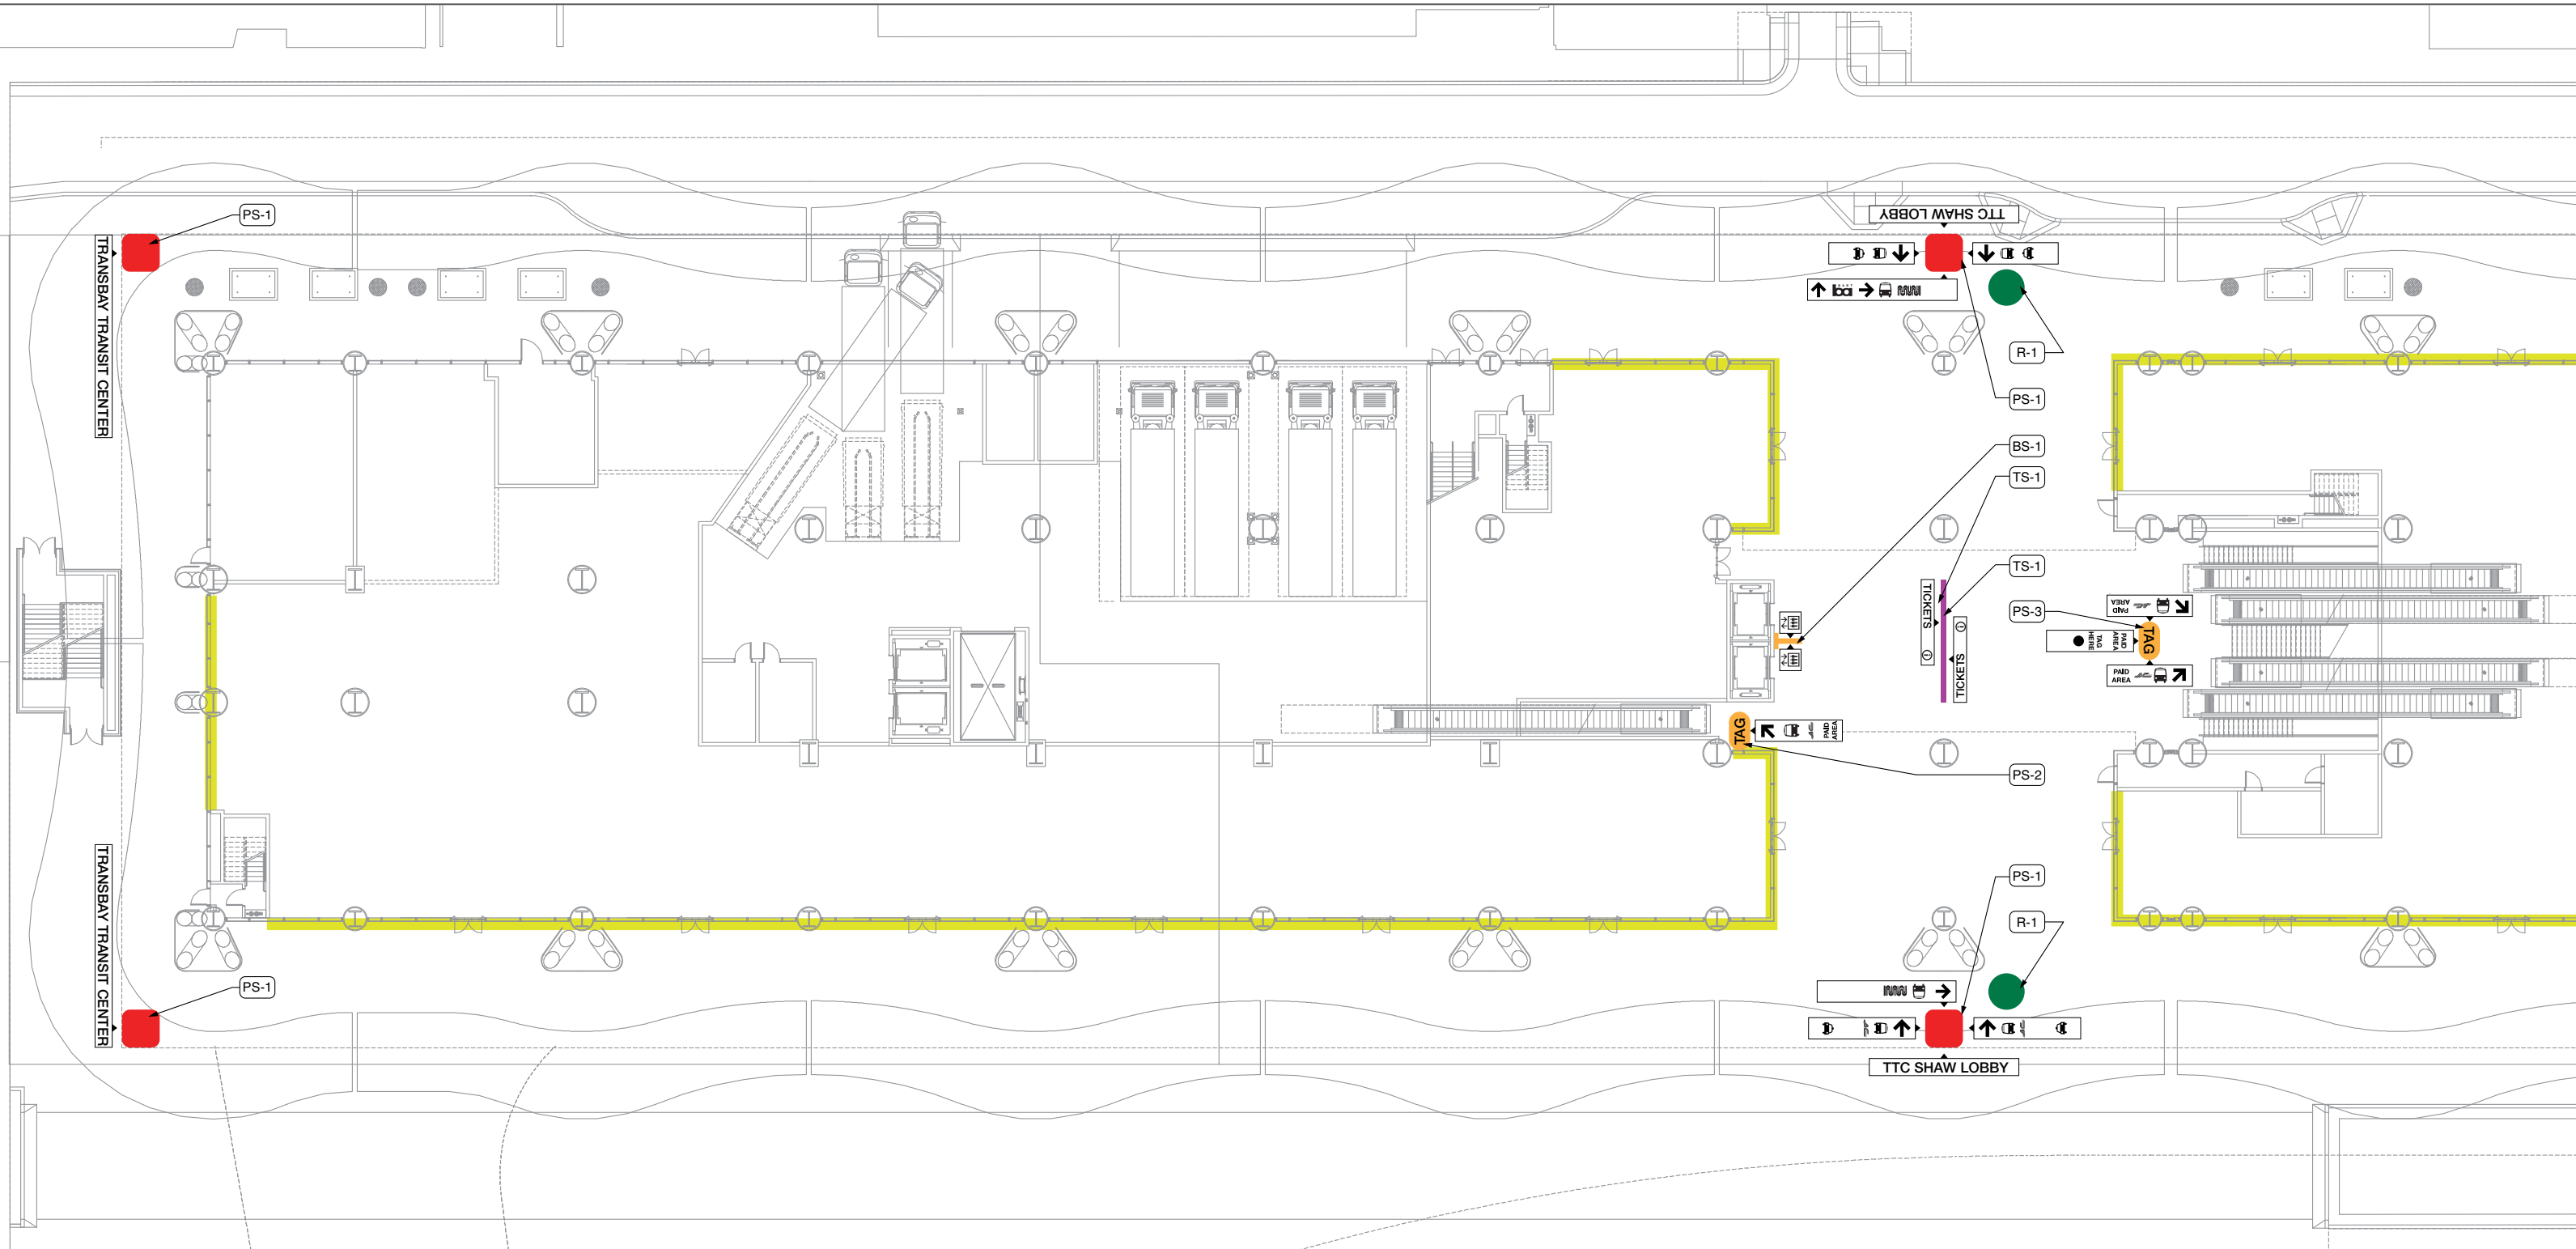



November 10, 2009



WRNSSTUDIO_{LLP}

SIGN LOCATION

Ground Floor

 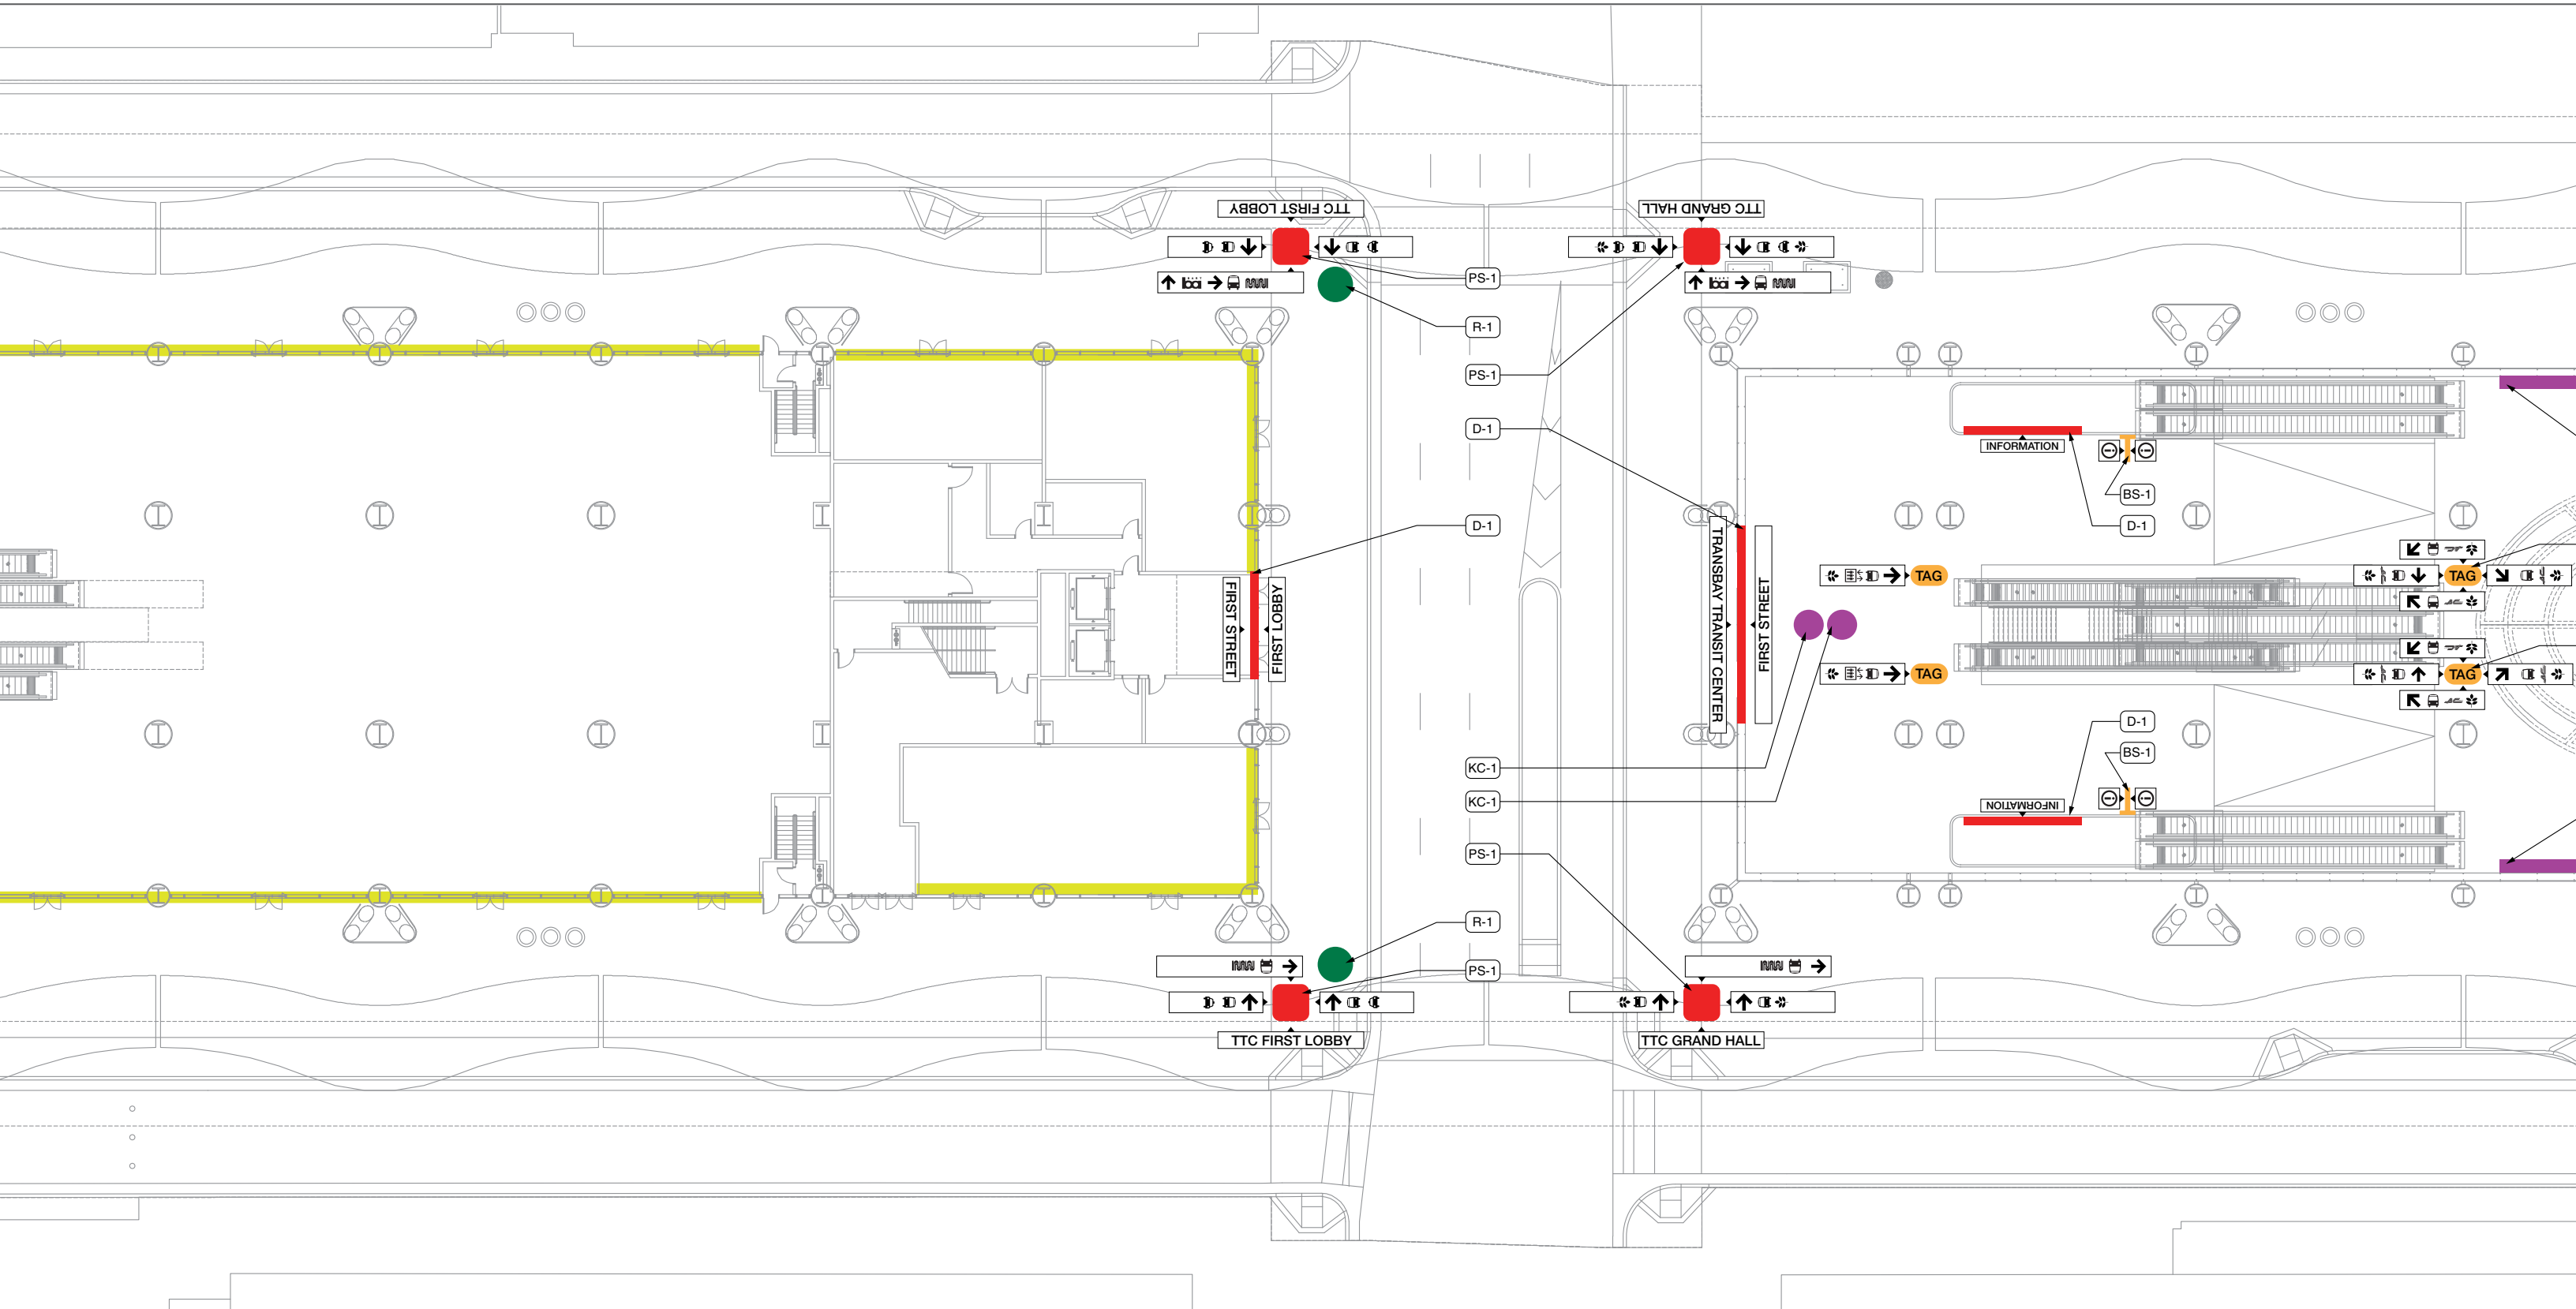



November 10, 2009



WRNS STUDIO LLP

SIGN LOCATION

Ground Floor

 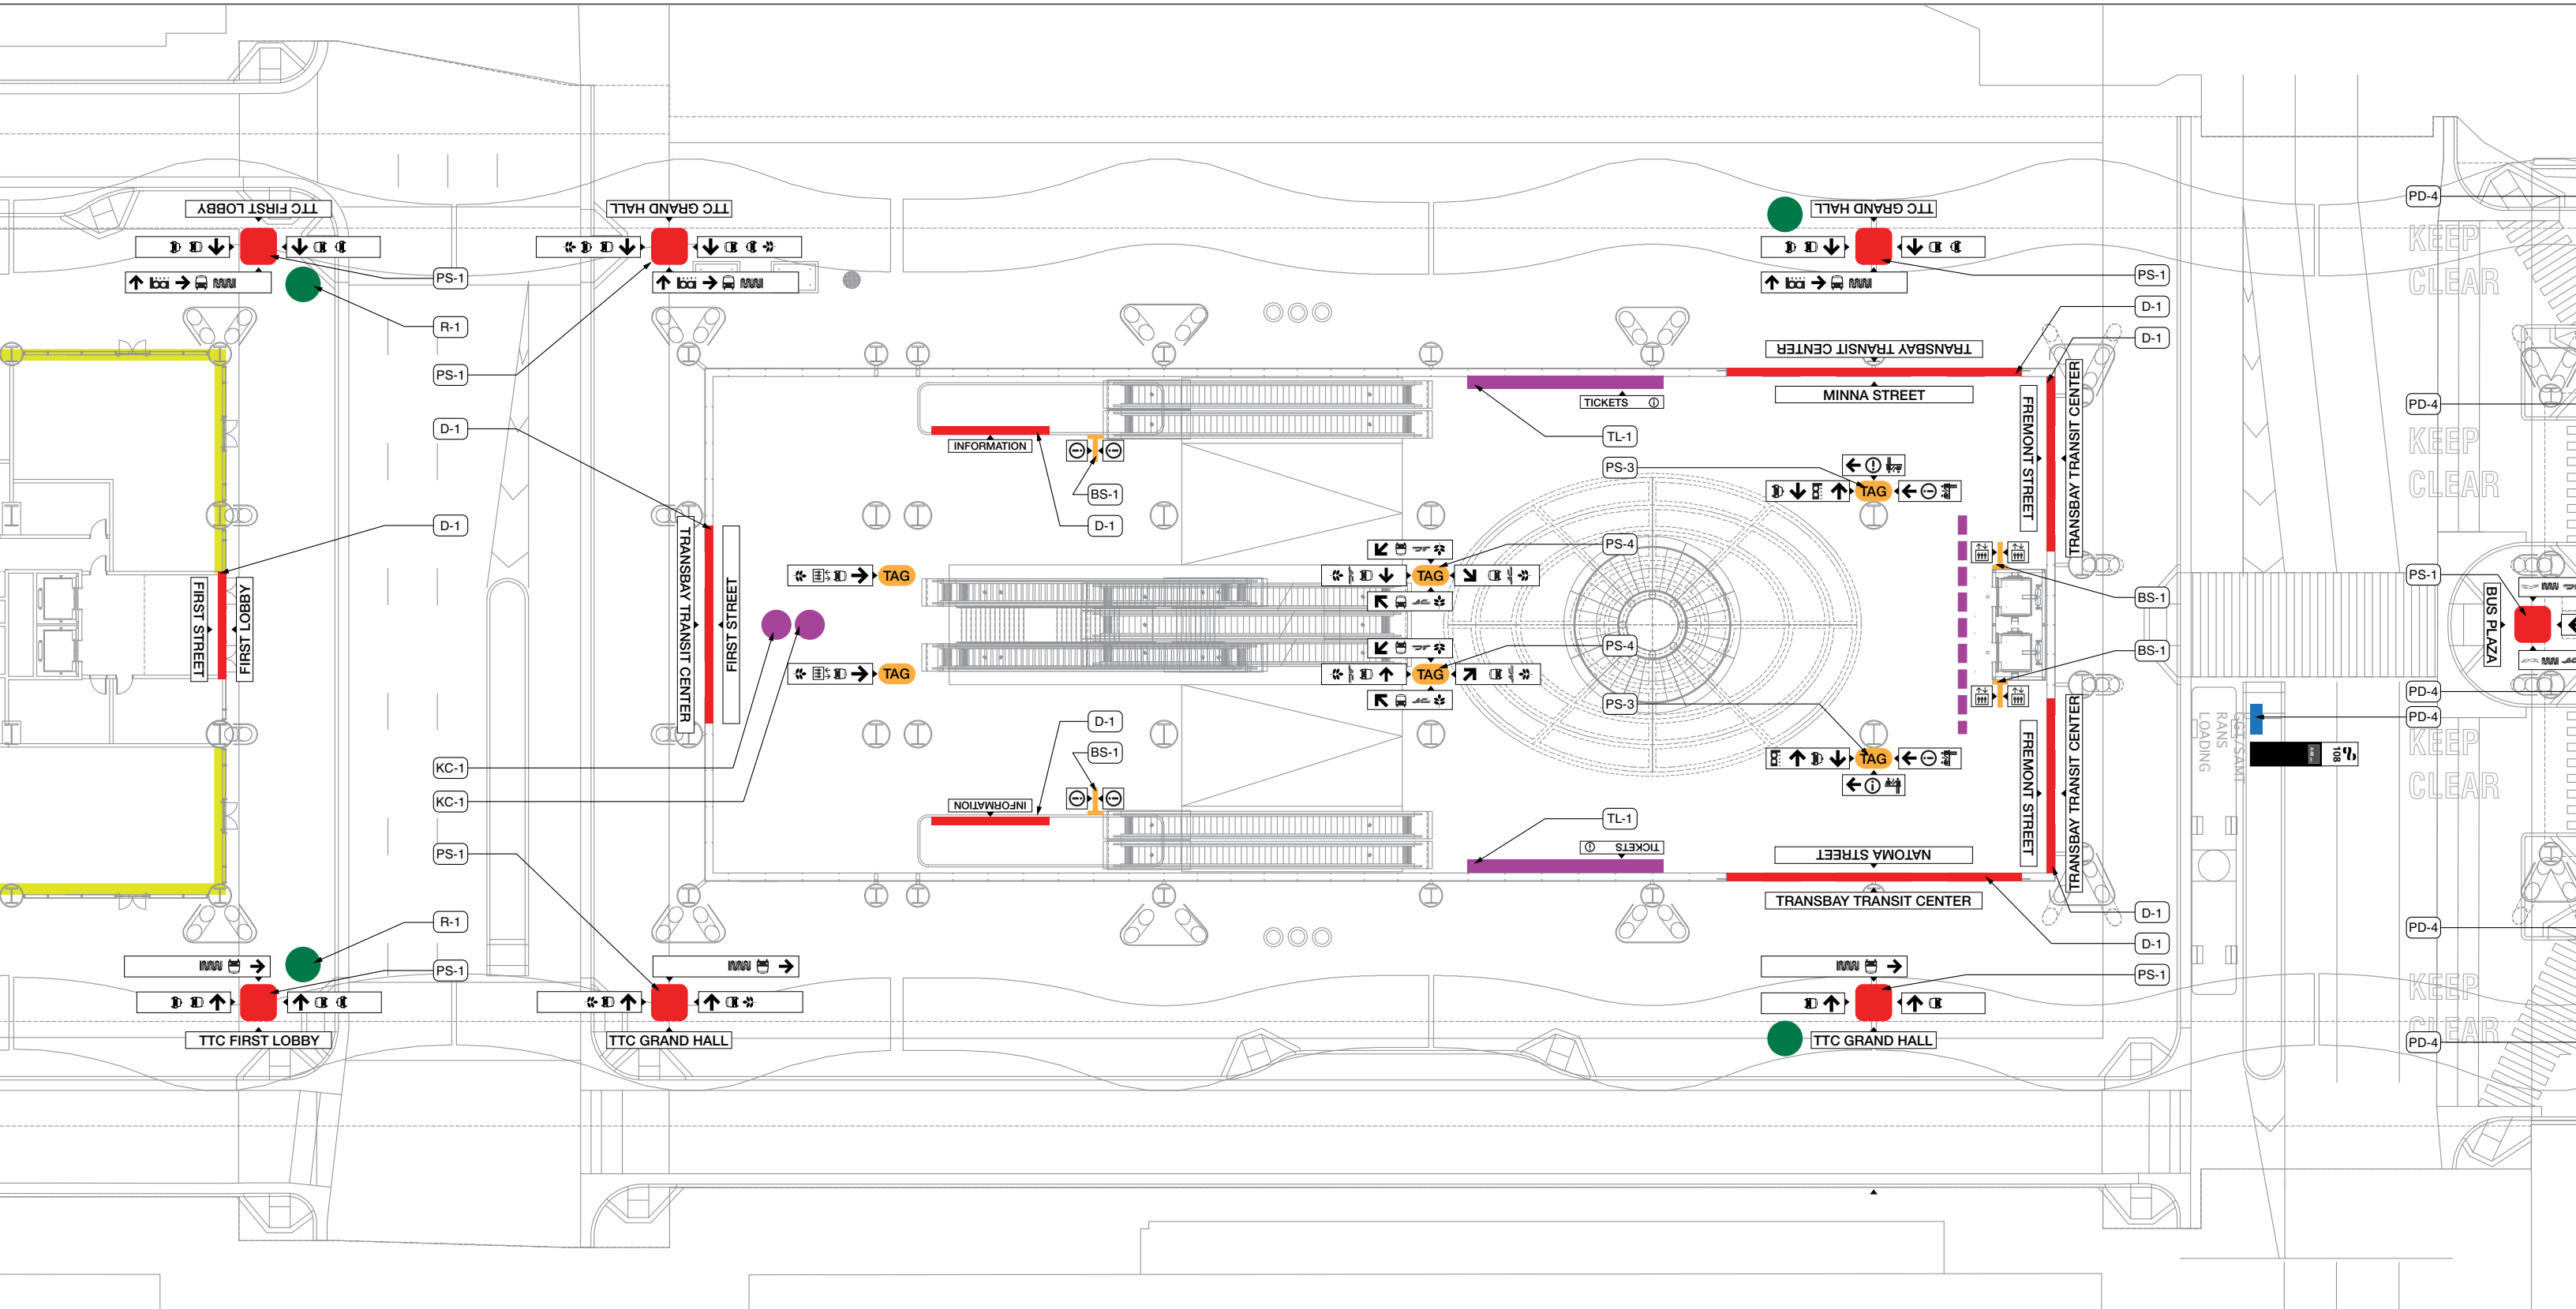



November 10, 2009



WRNS STUDIO LLP



SIGN LOCATION

Ground Floor

 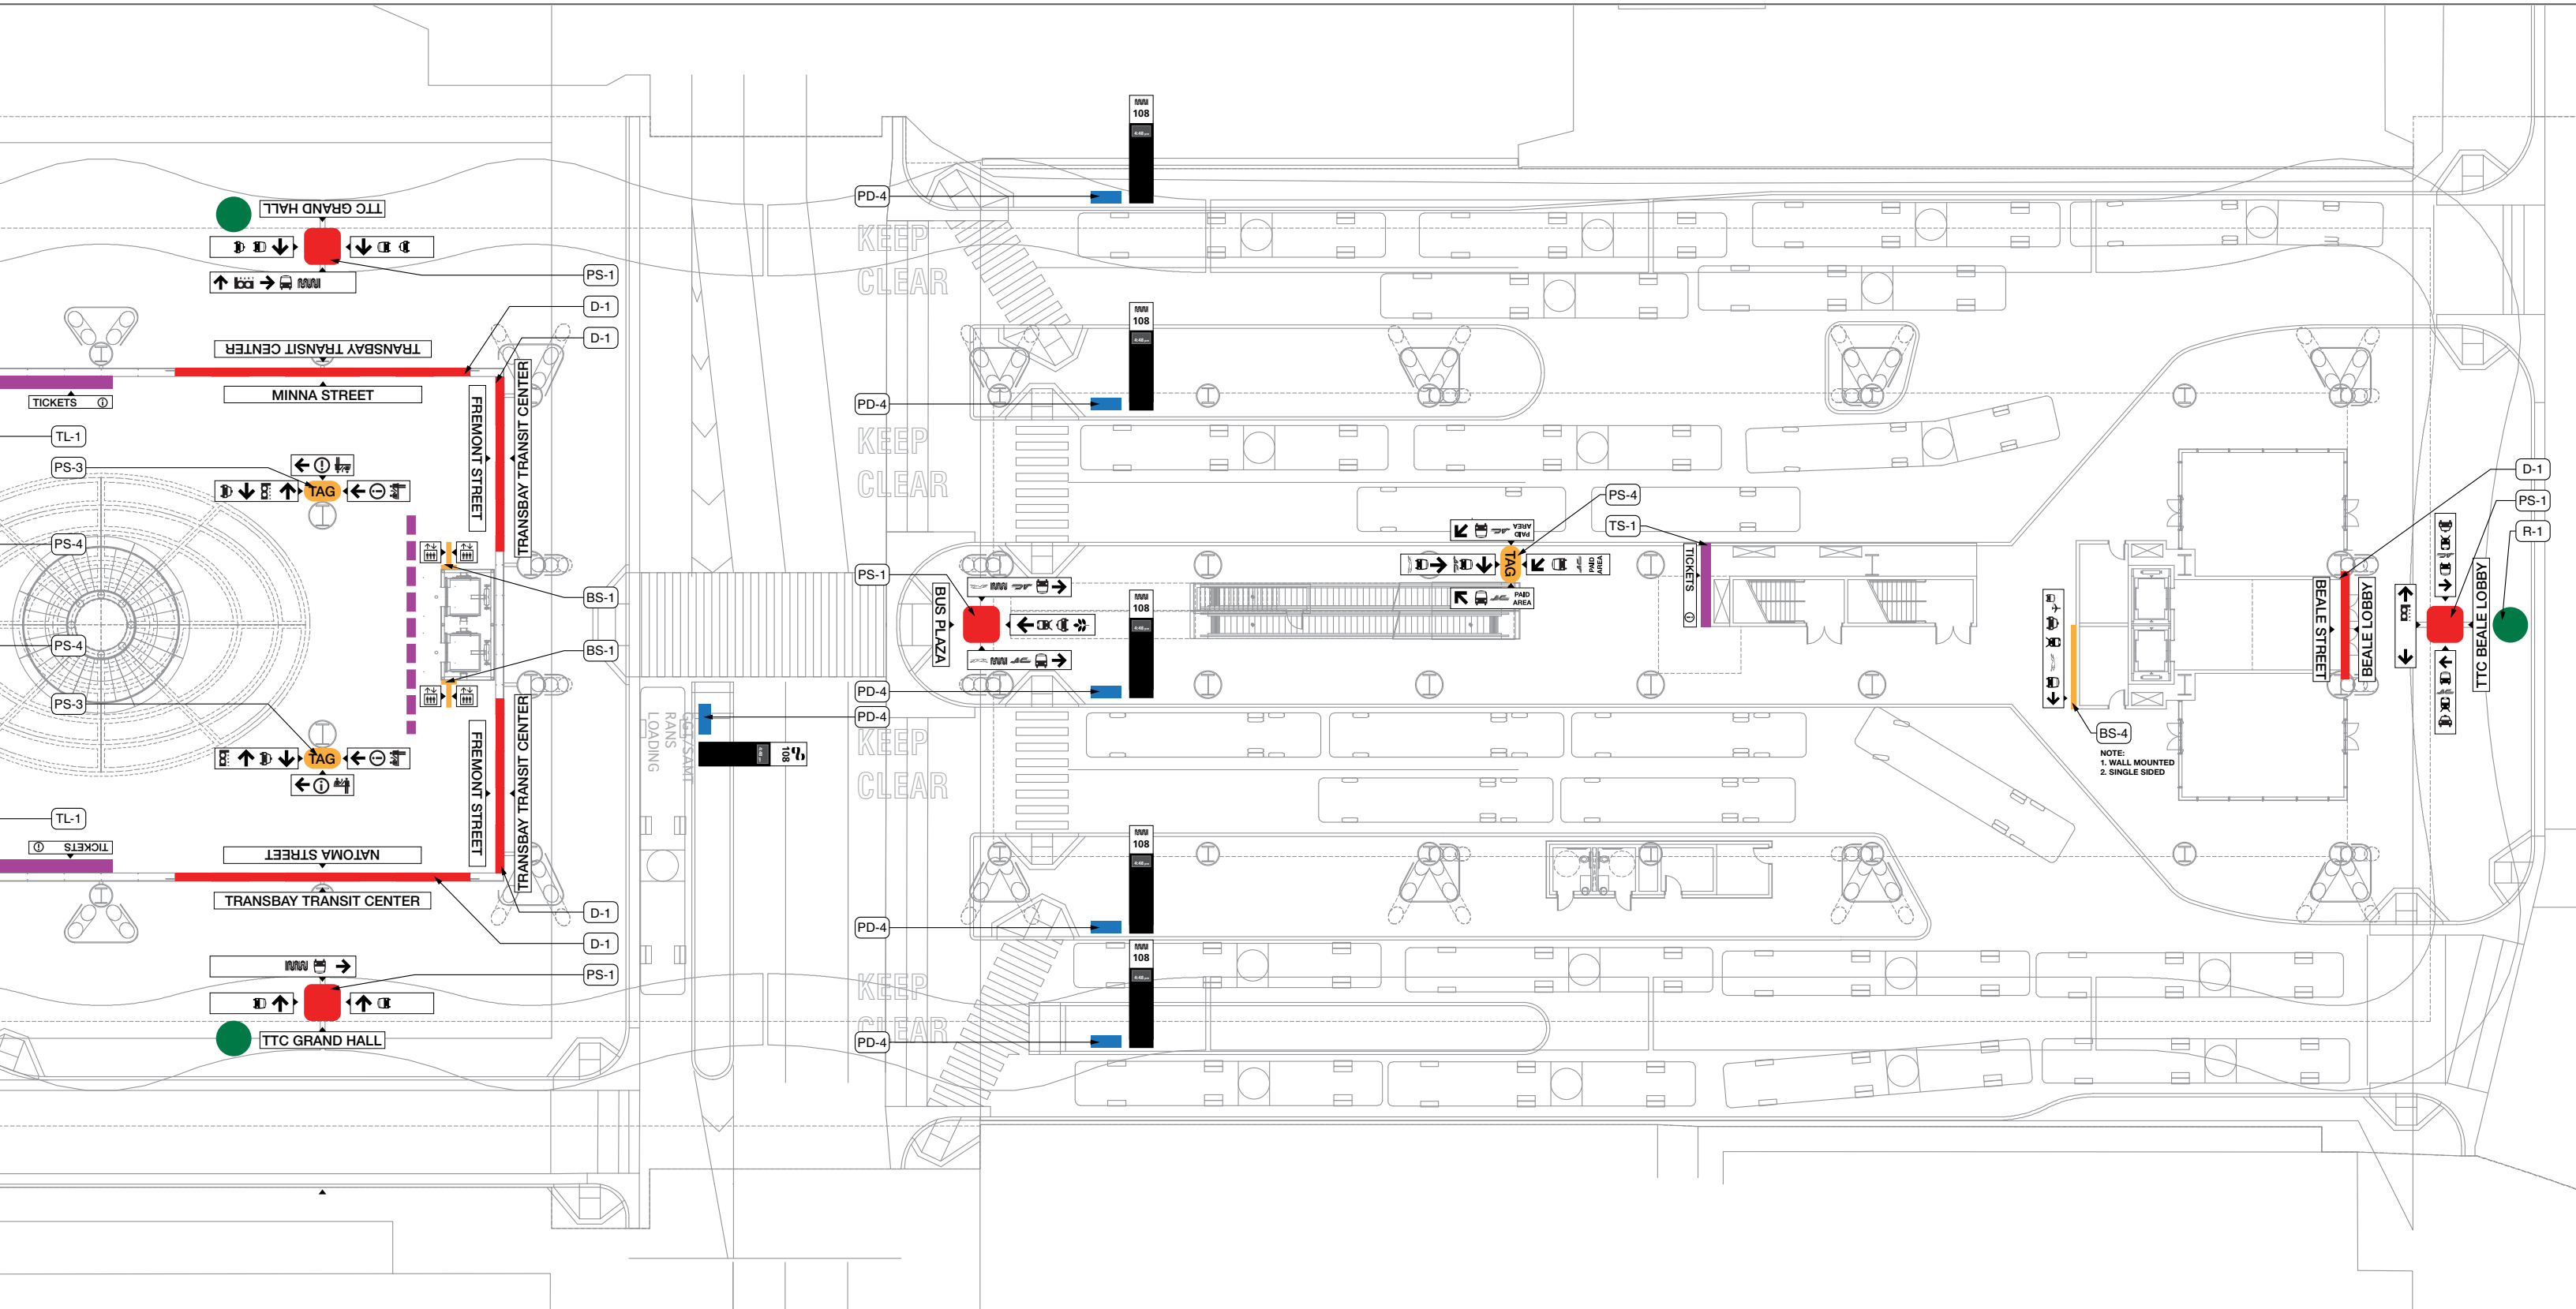

SIGN LOCATION

Ground Floor

 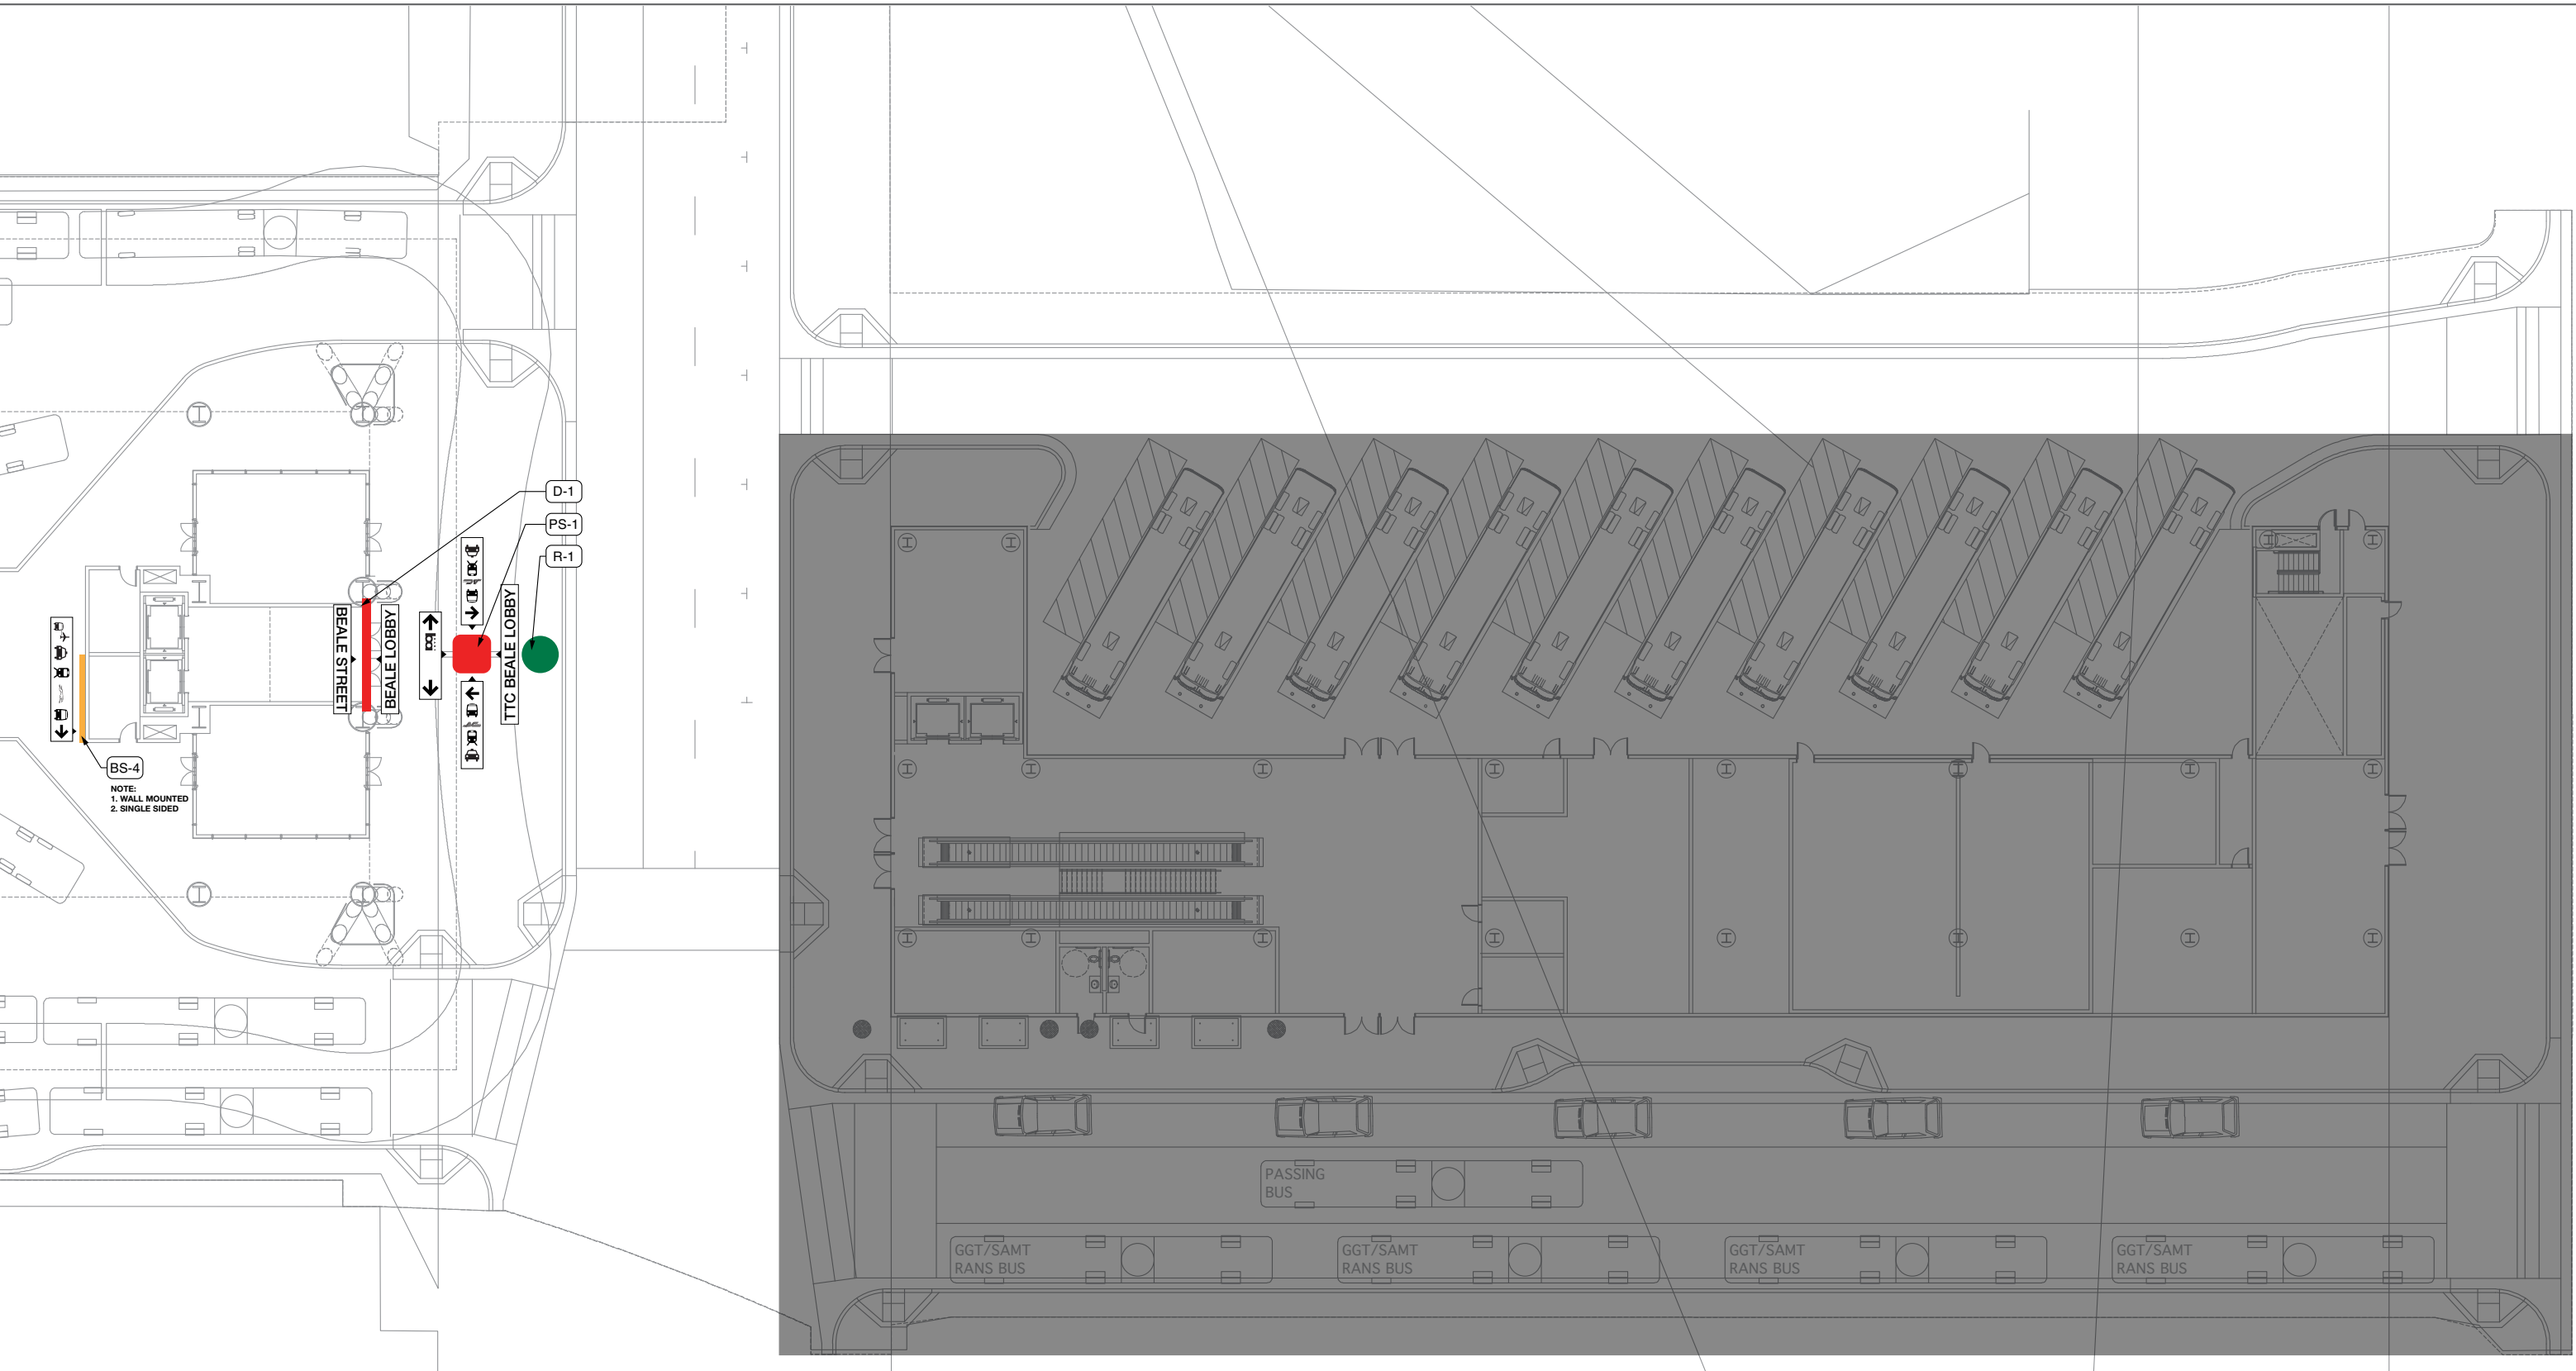



November 10, 2009



WRNS STUDIO LLP


SIGN LOCATION

3 Bus Deck

 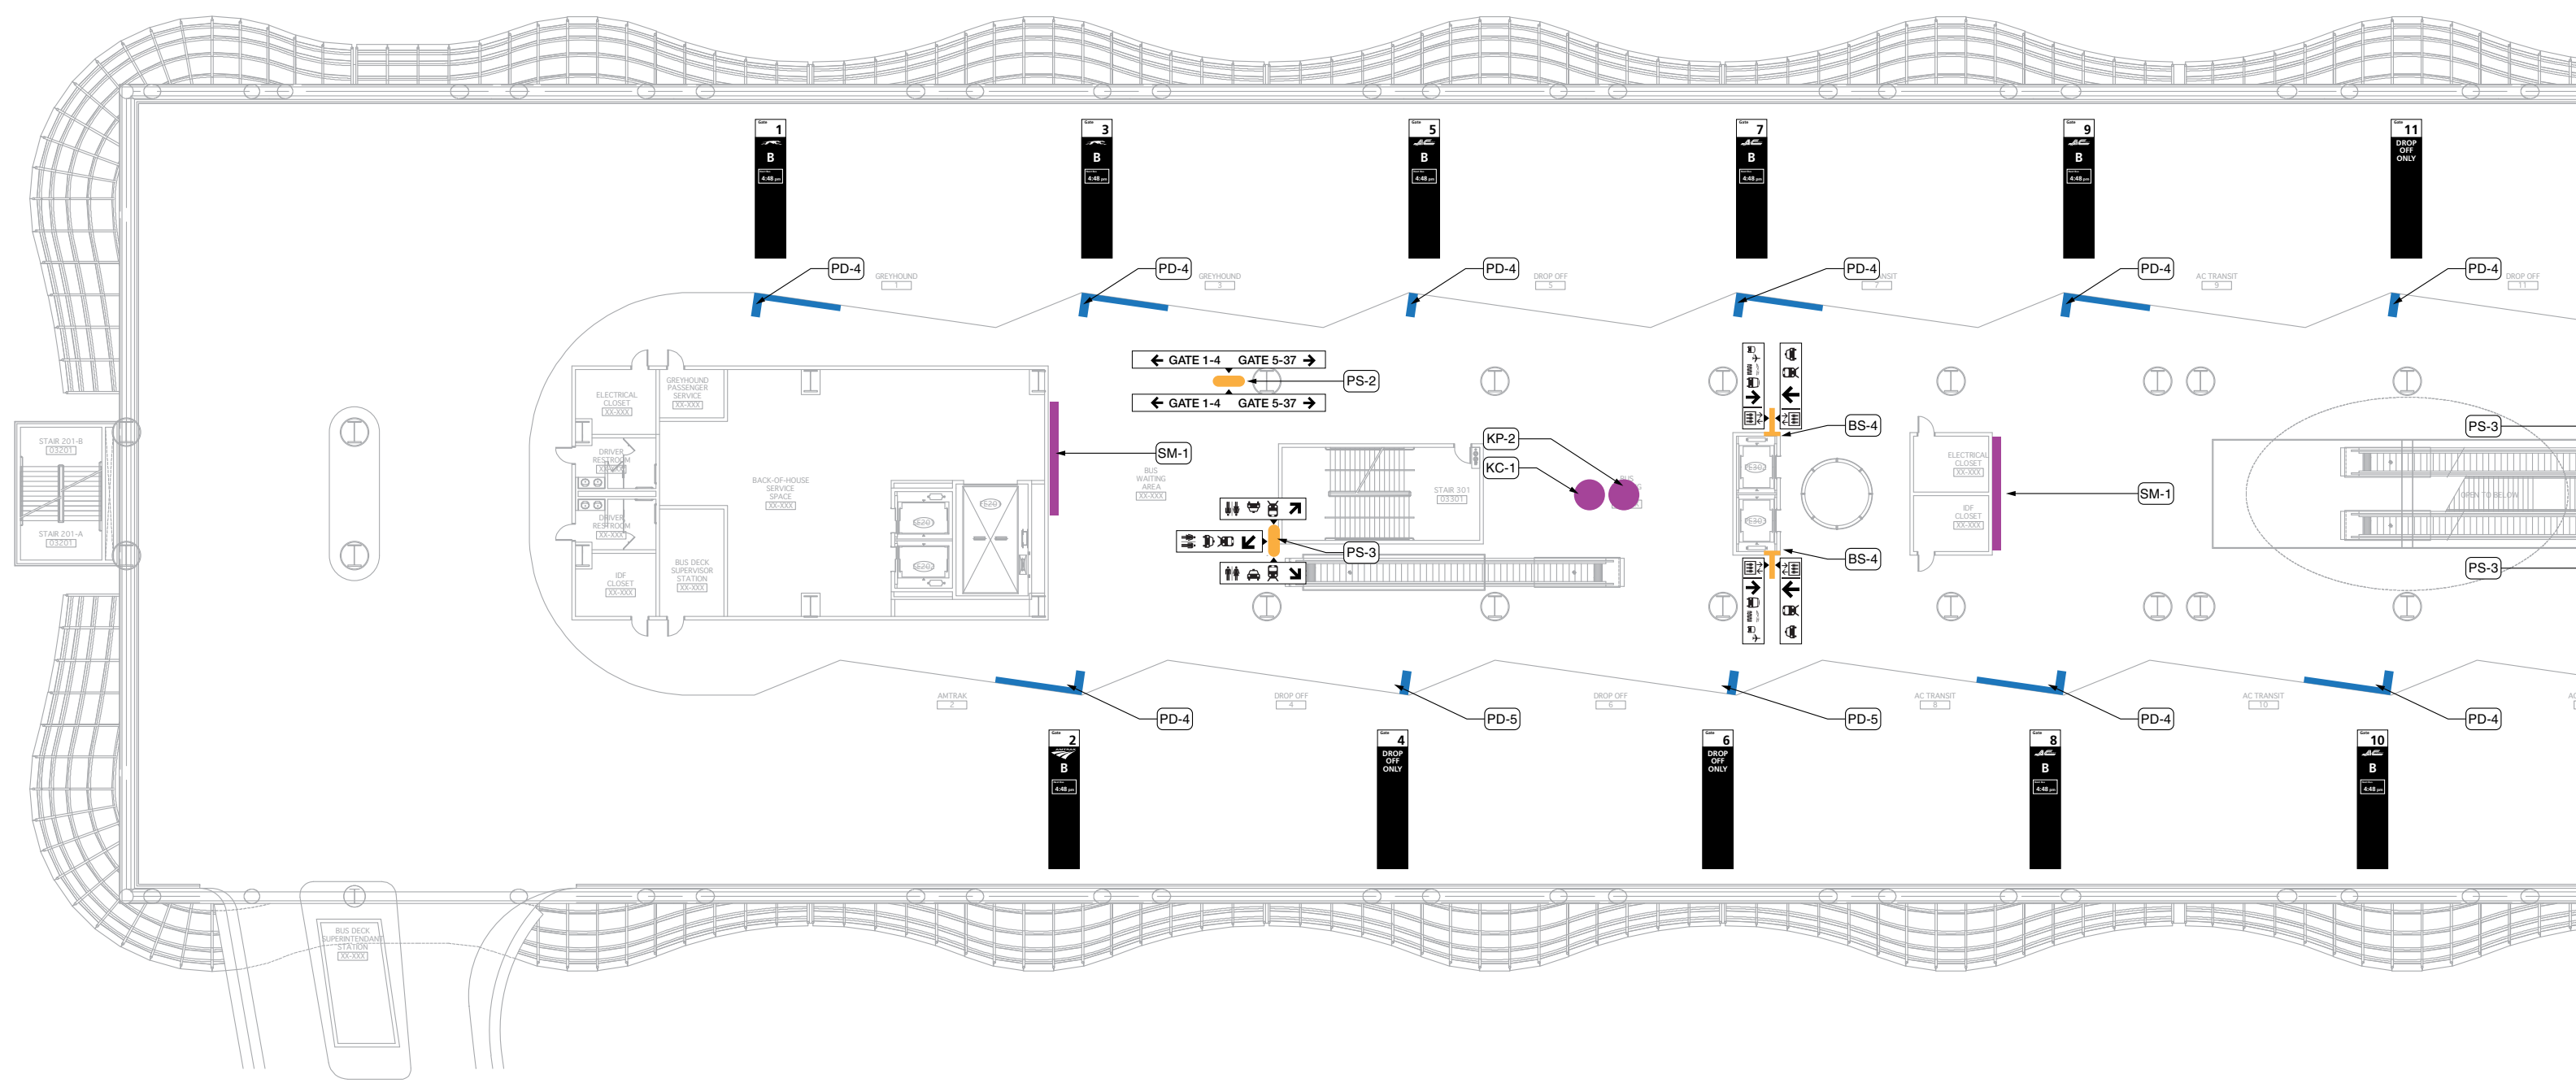

SIGN LOCATION

3 Bus Deck

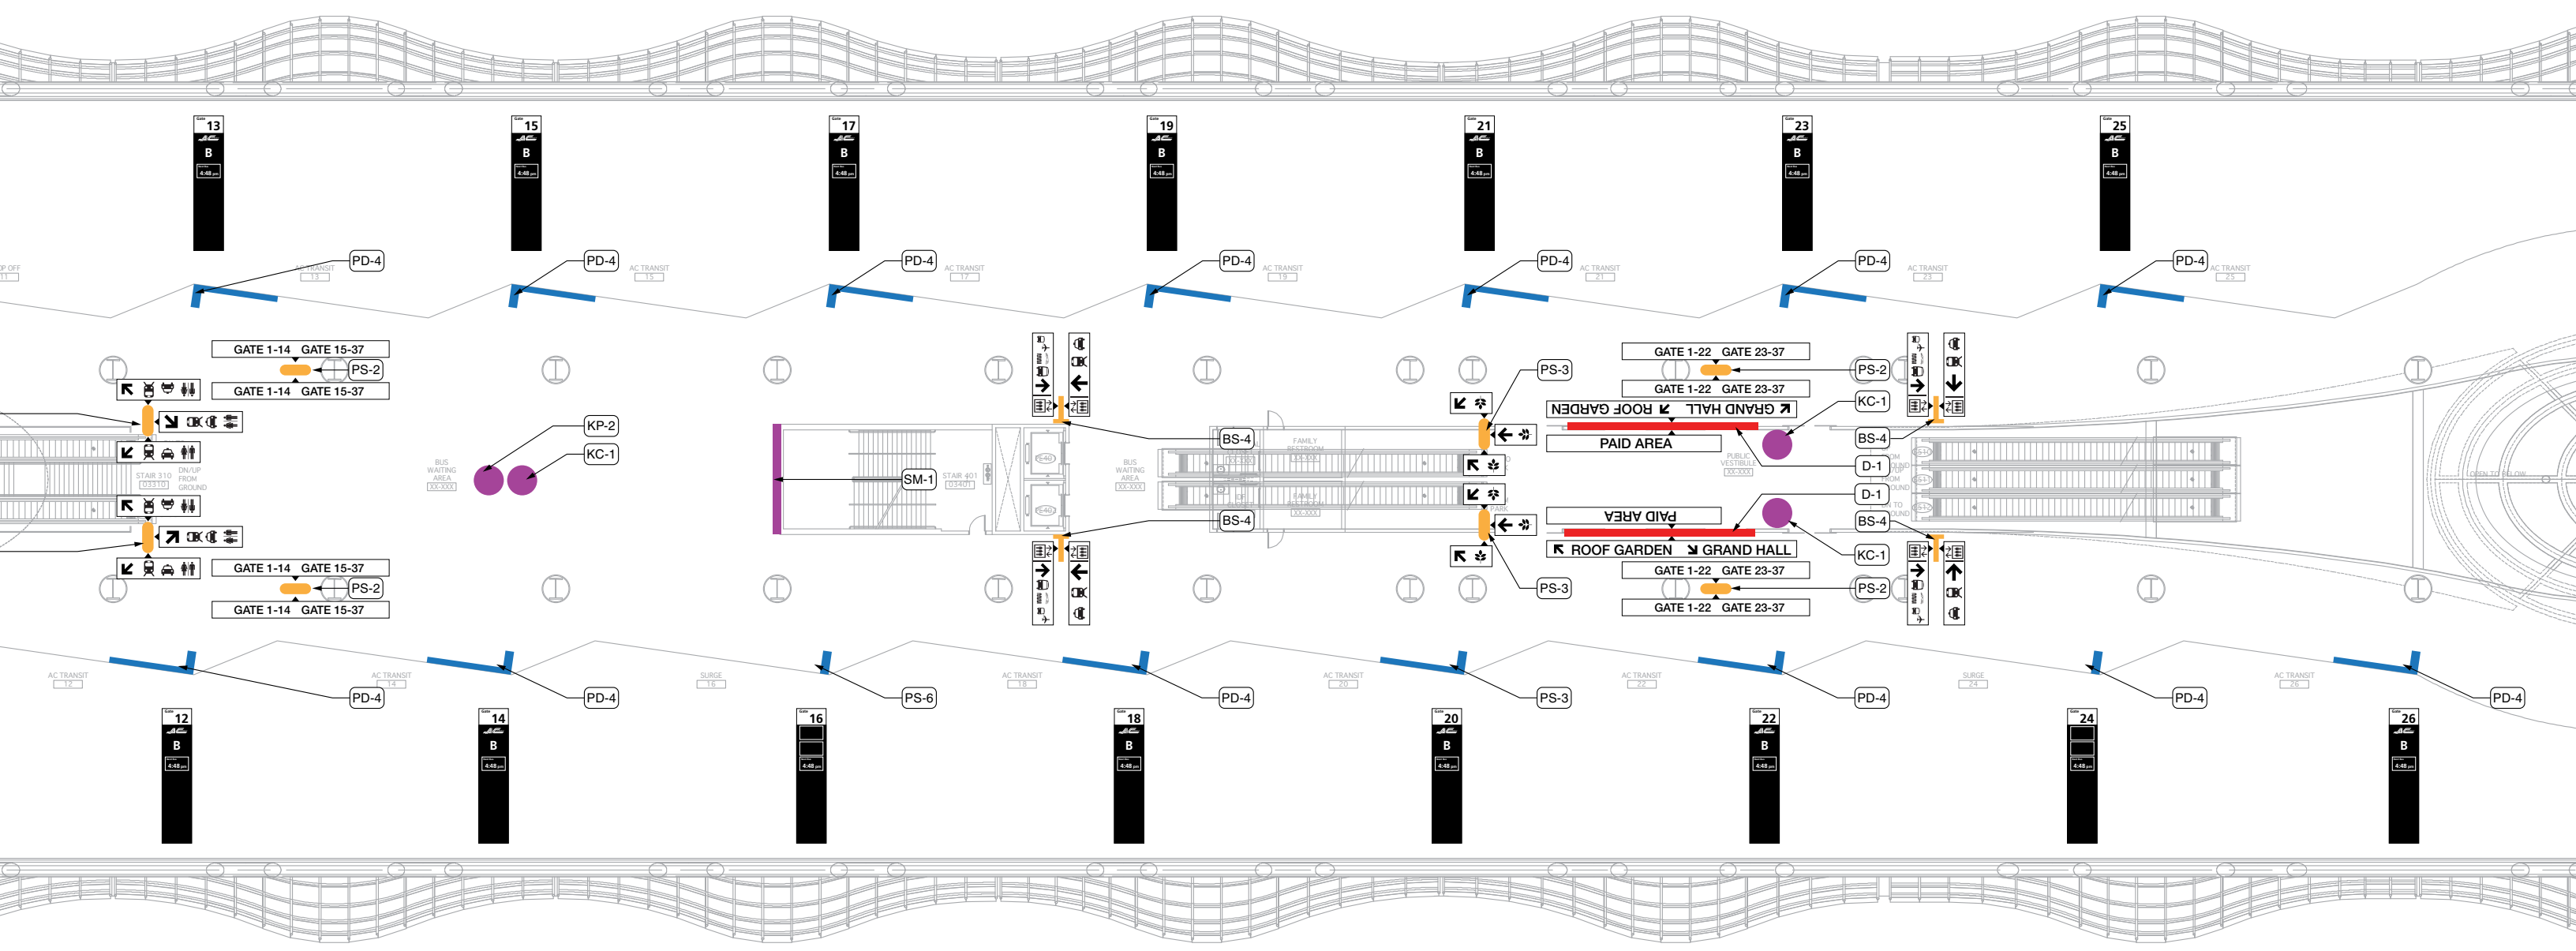



November 10, 2009



WRNS STUDIO LLP



SIGN LOCATION

3 Bus Deck

 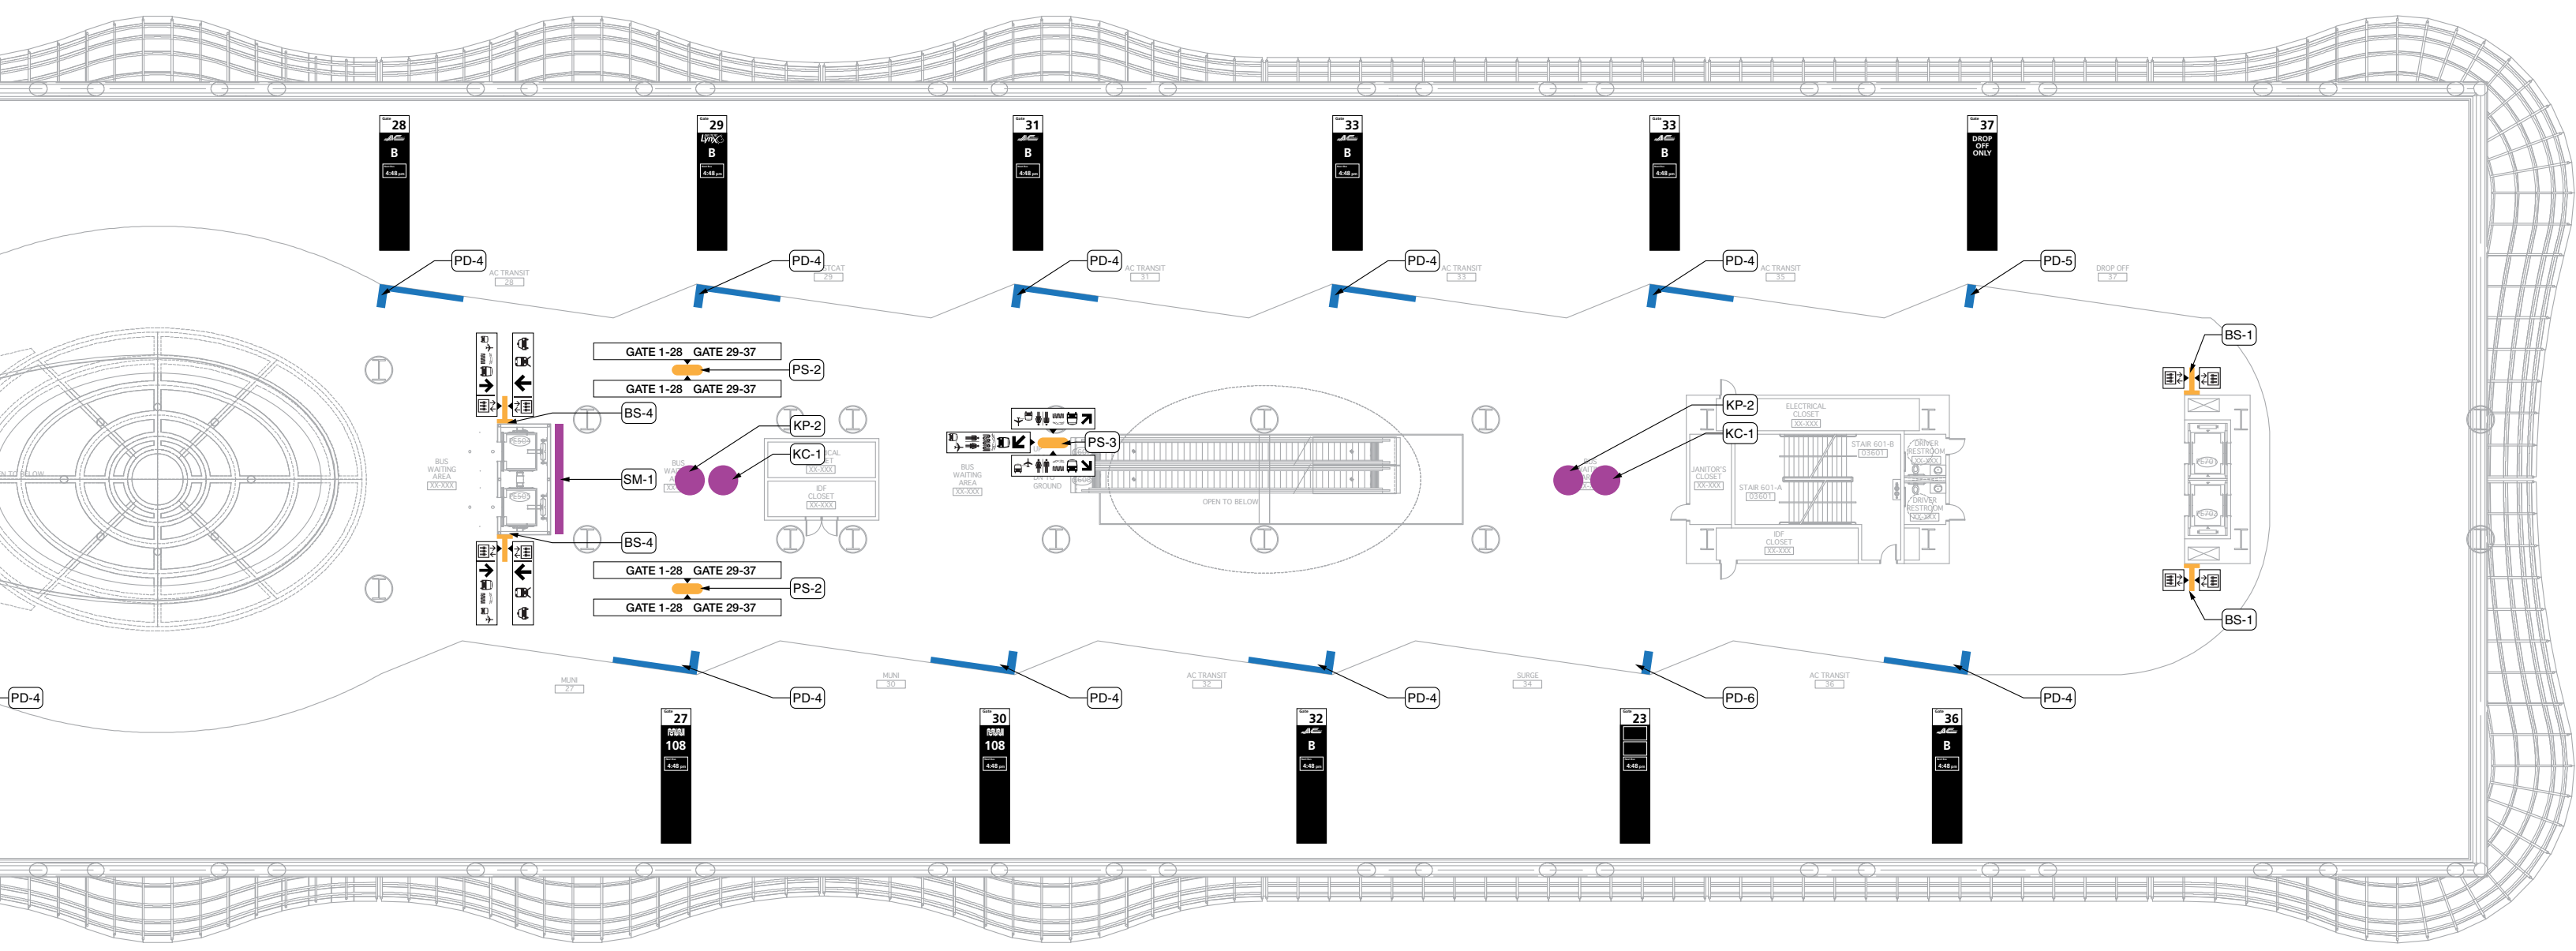

SIGN LOCATION

4 Roof Garden

 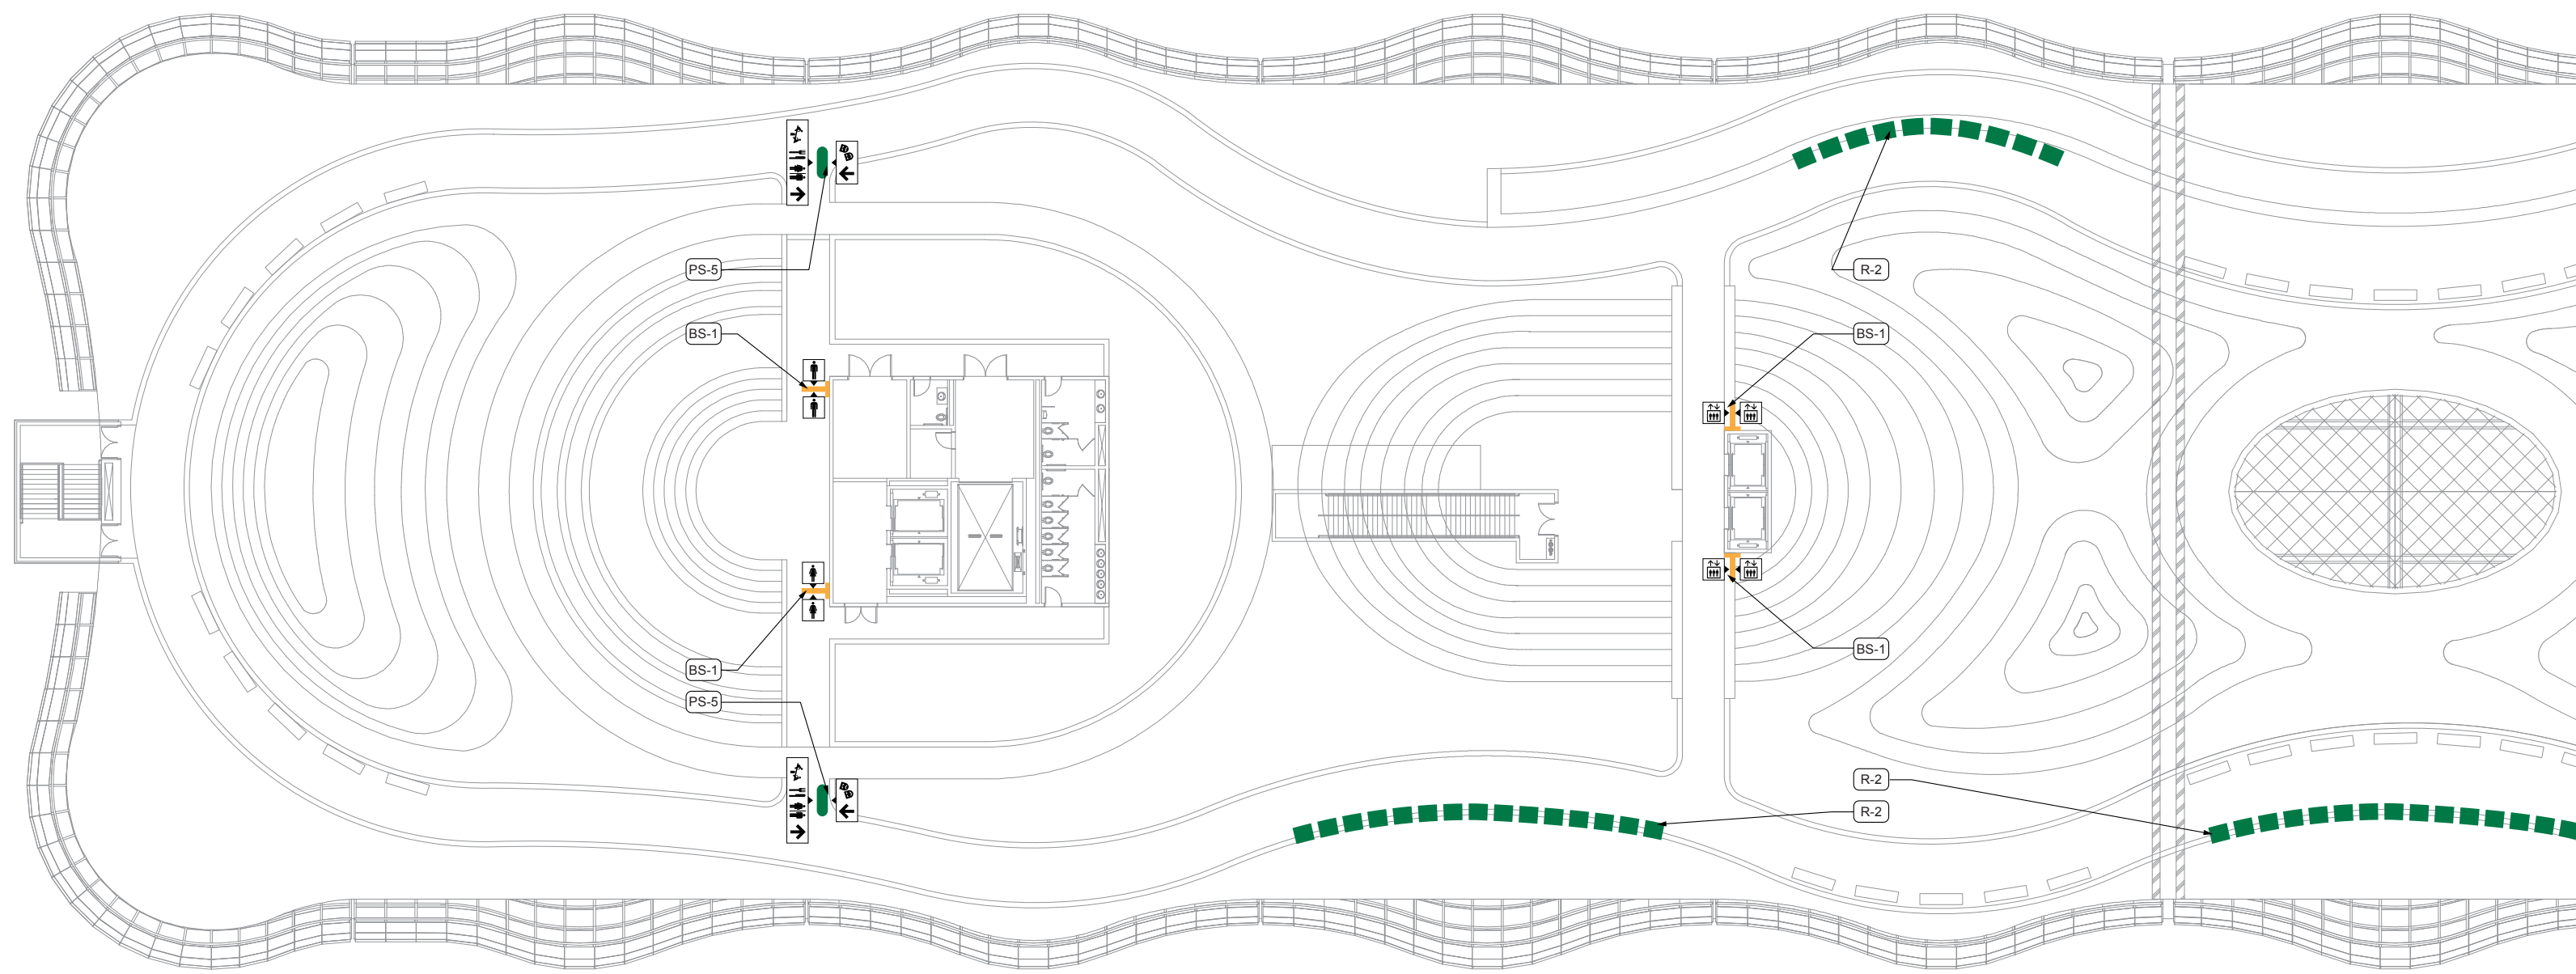


November 10, 2009



WRNSSTUDIO_{LLP}



SIGN LOCATION

4 Roof Garden

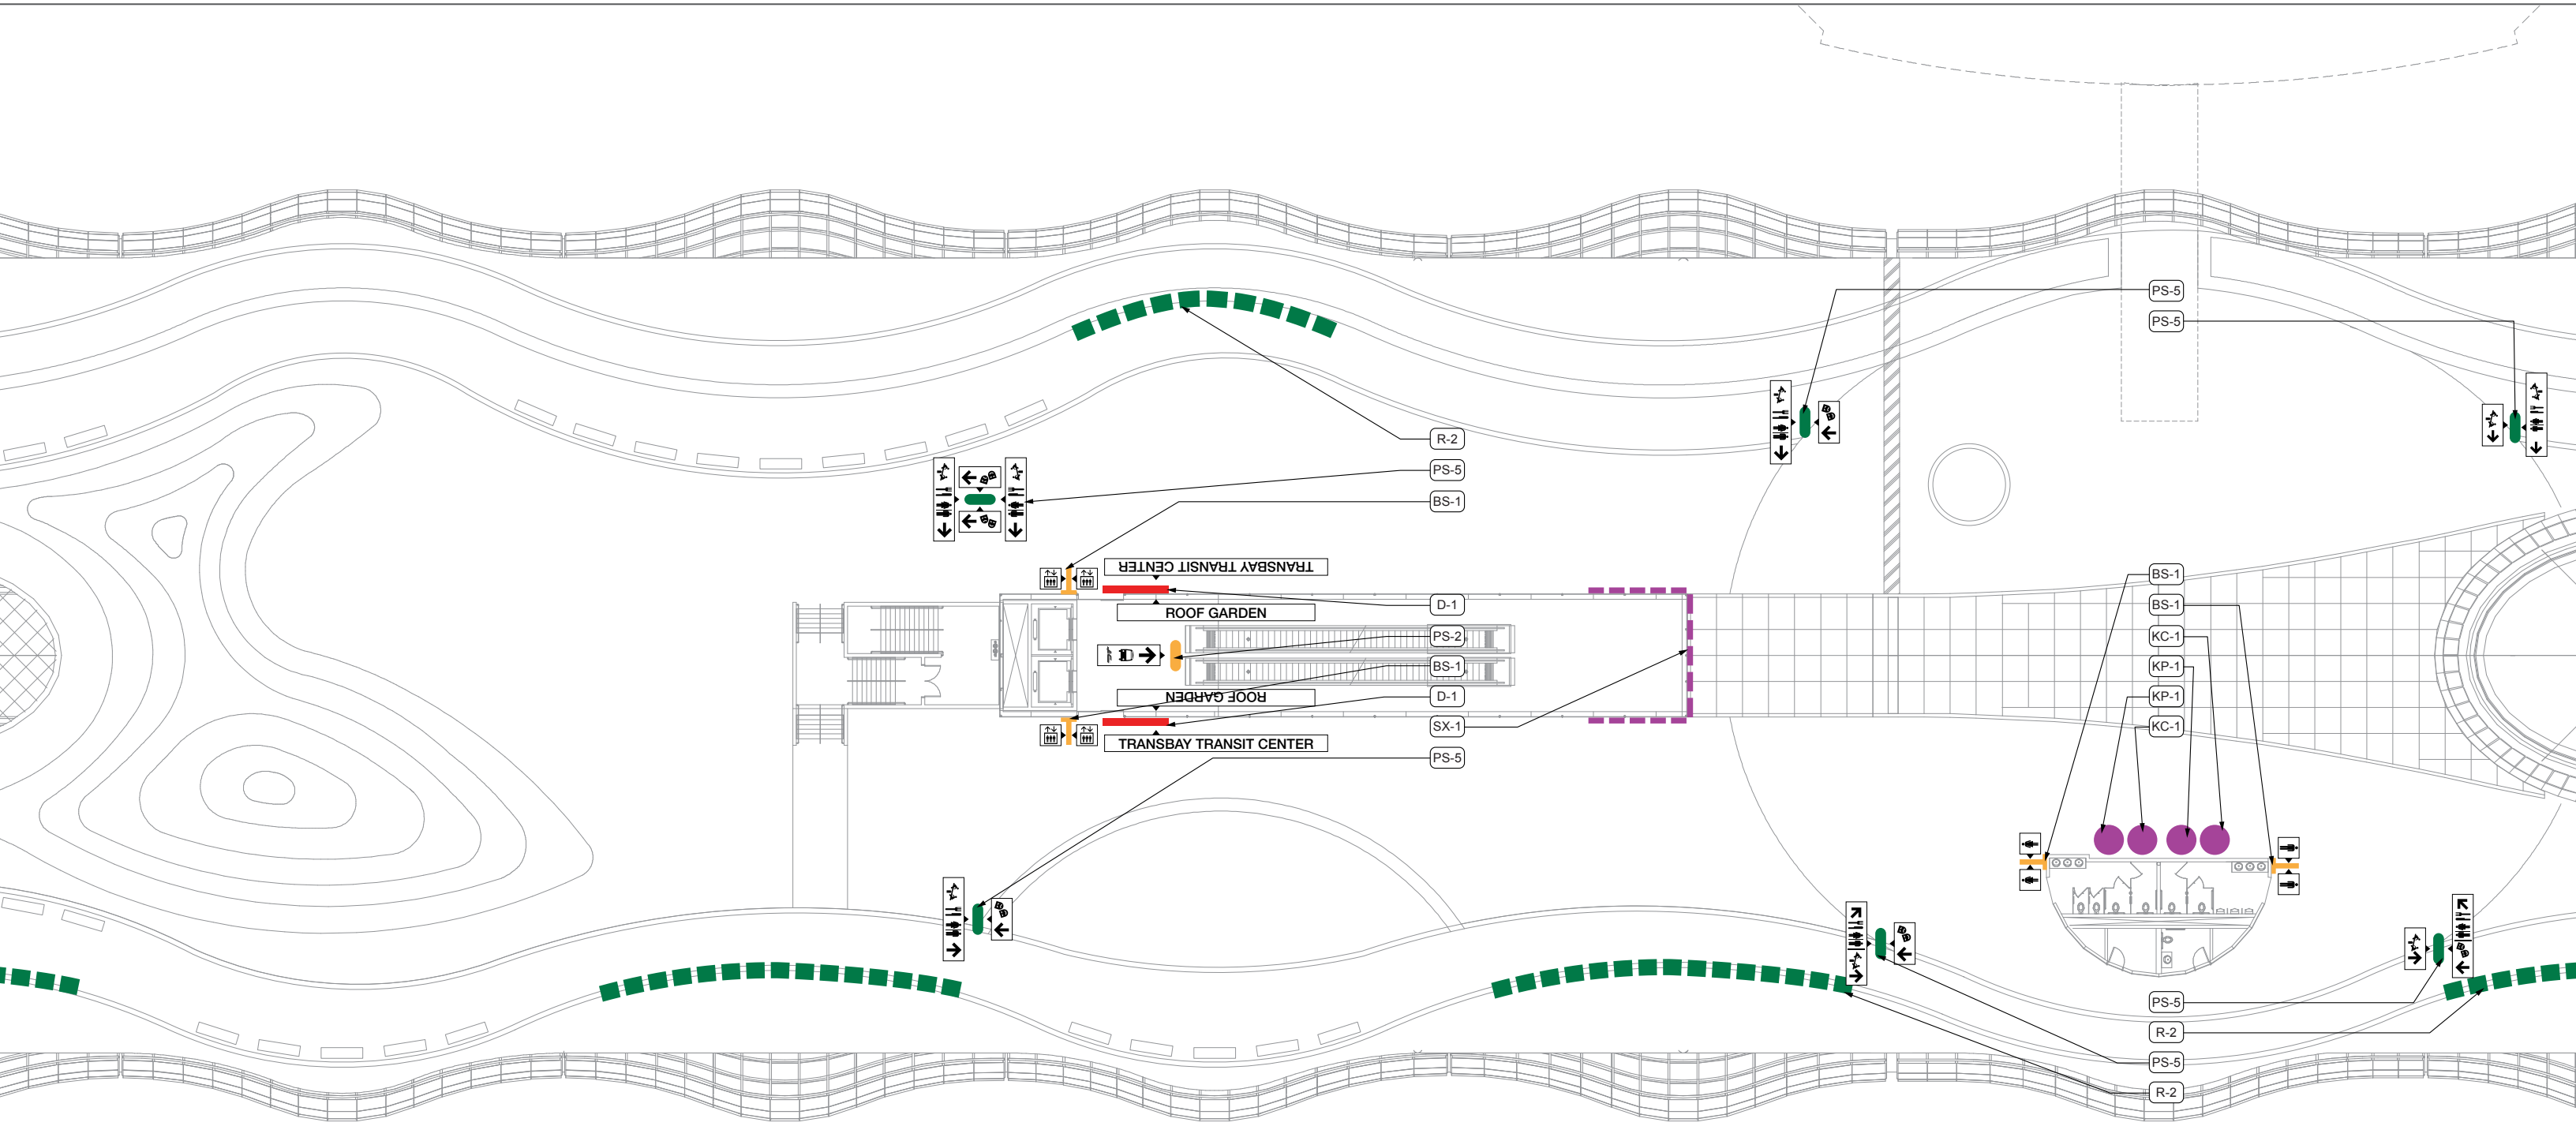

SIGN LOCATION

4 Roof Garden

 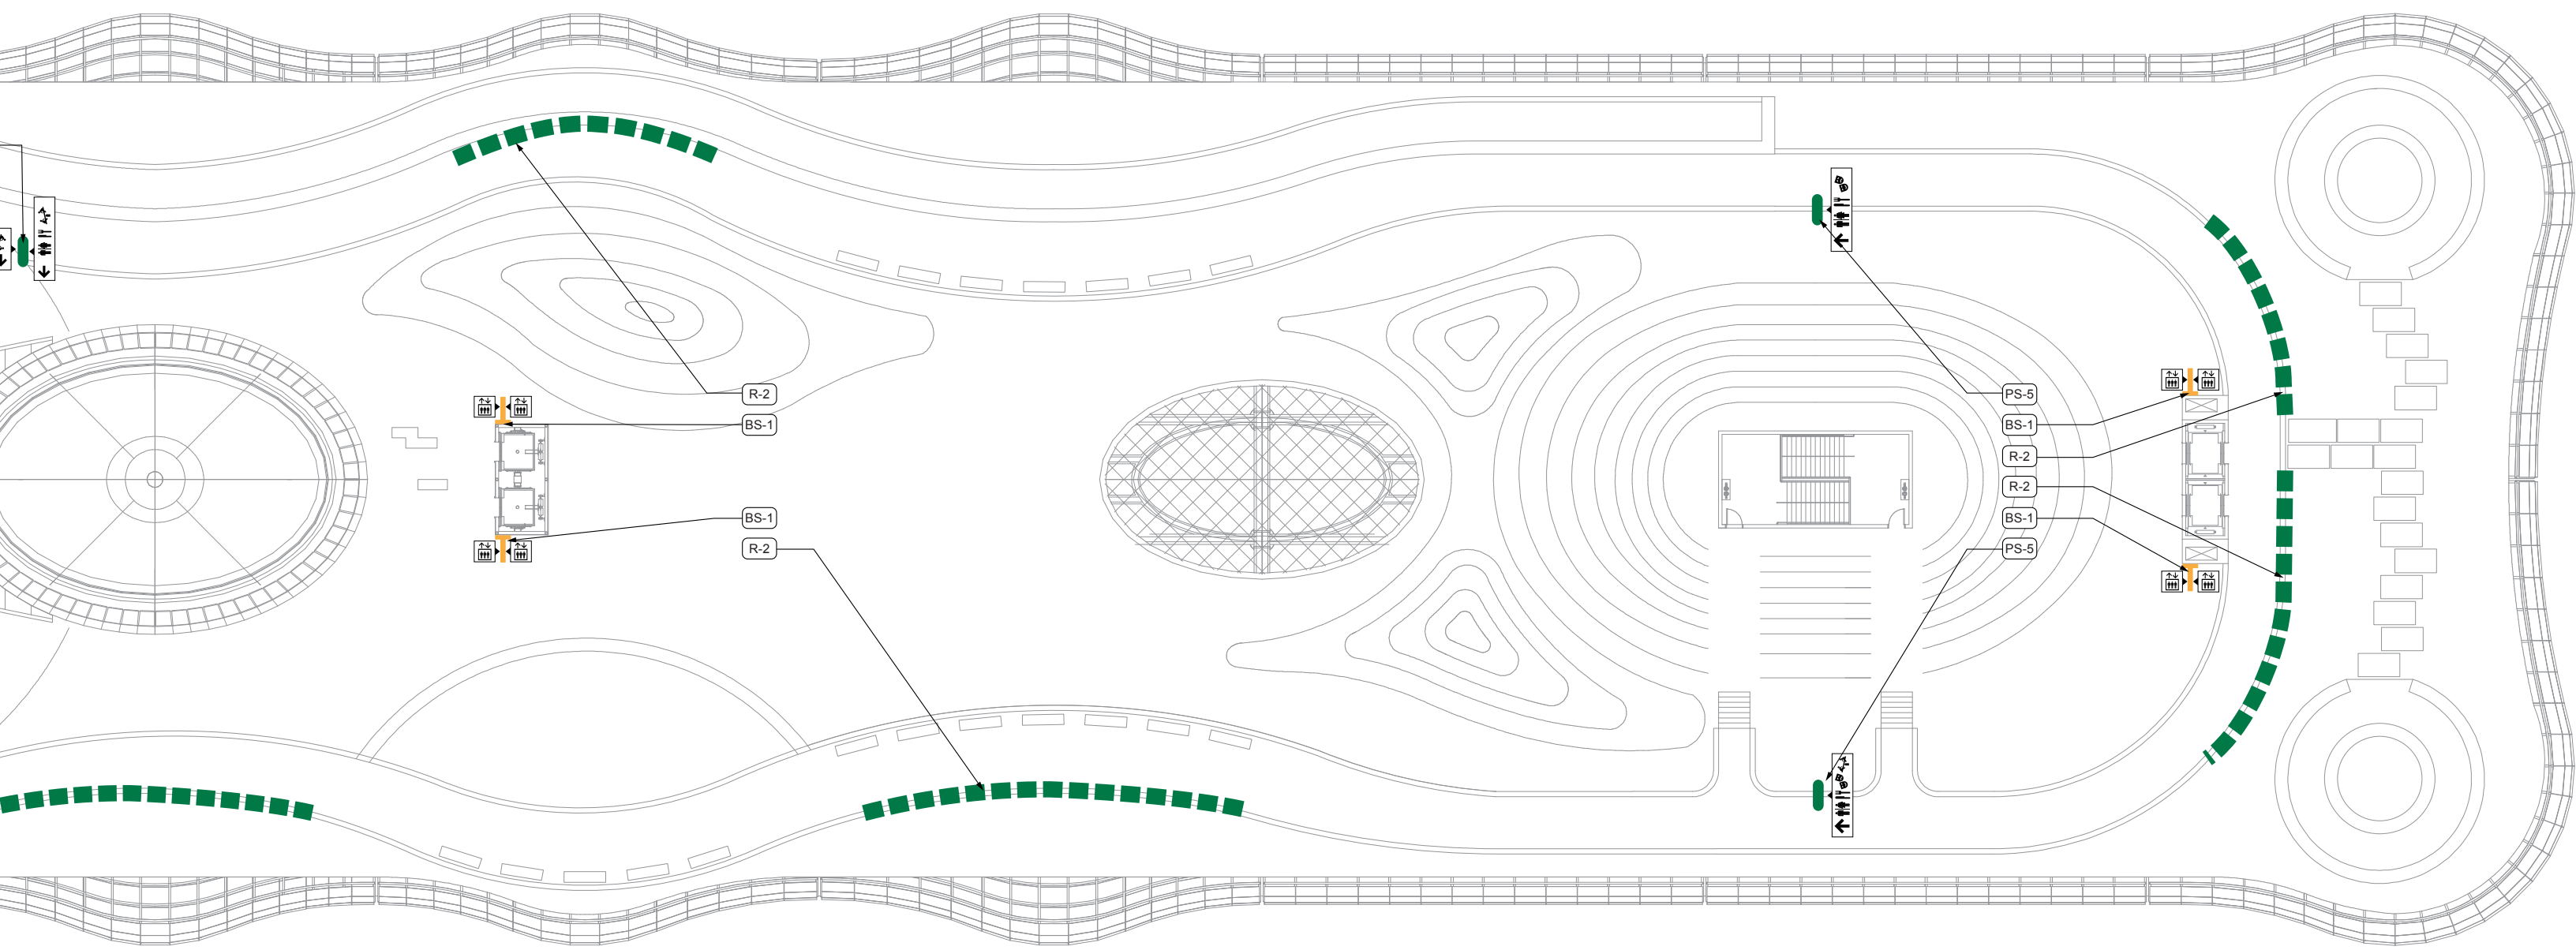


November 10, 2009



WRNS STUDIO LLP

SIGN LOCATION

B1 Lower Concourse

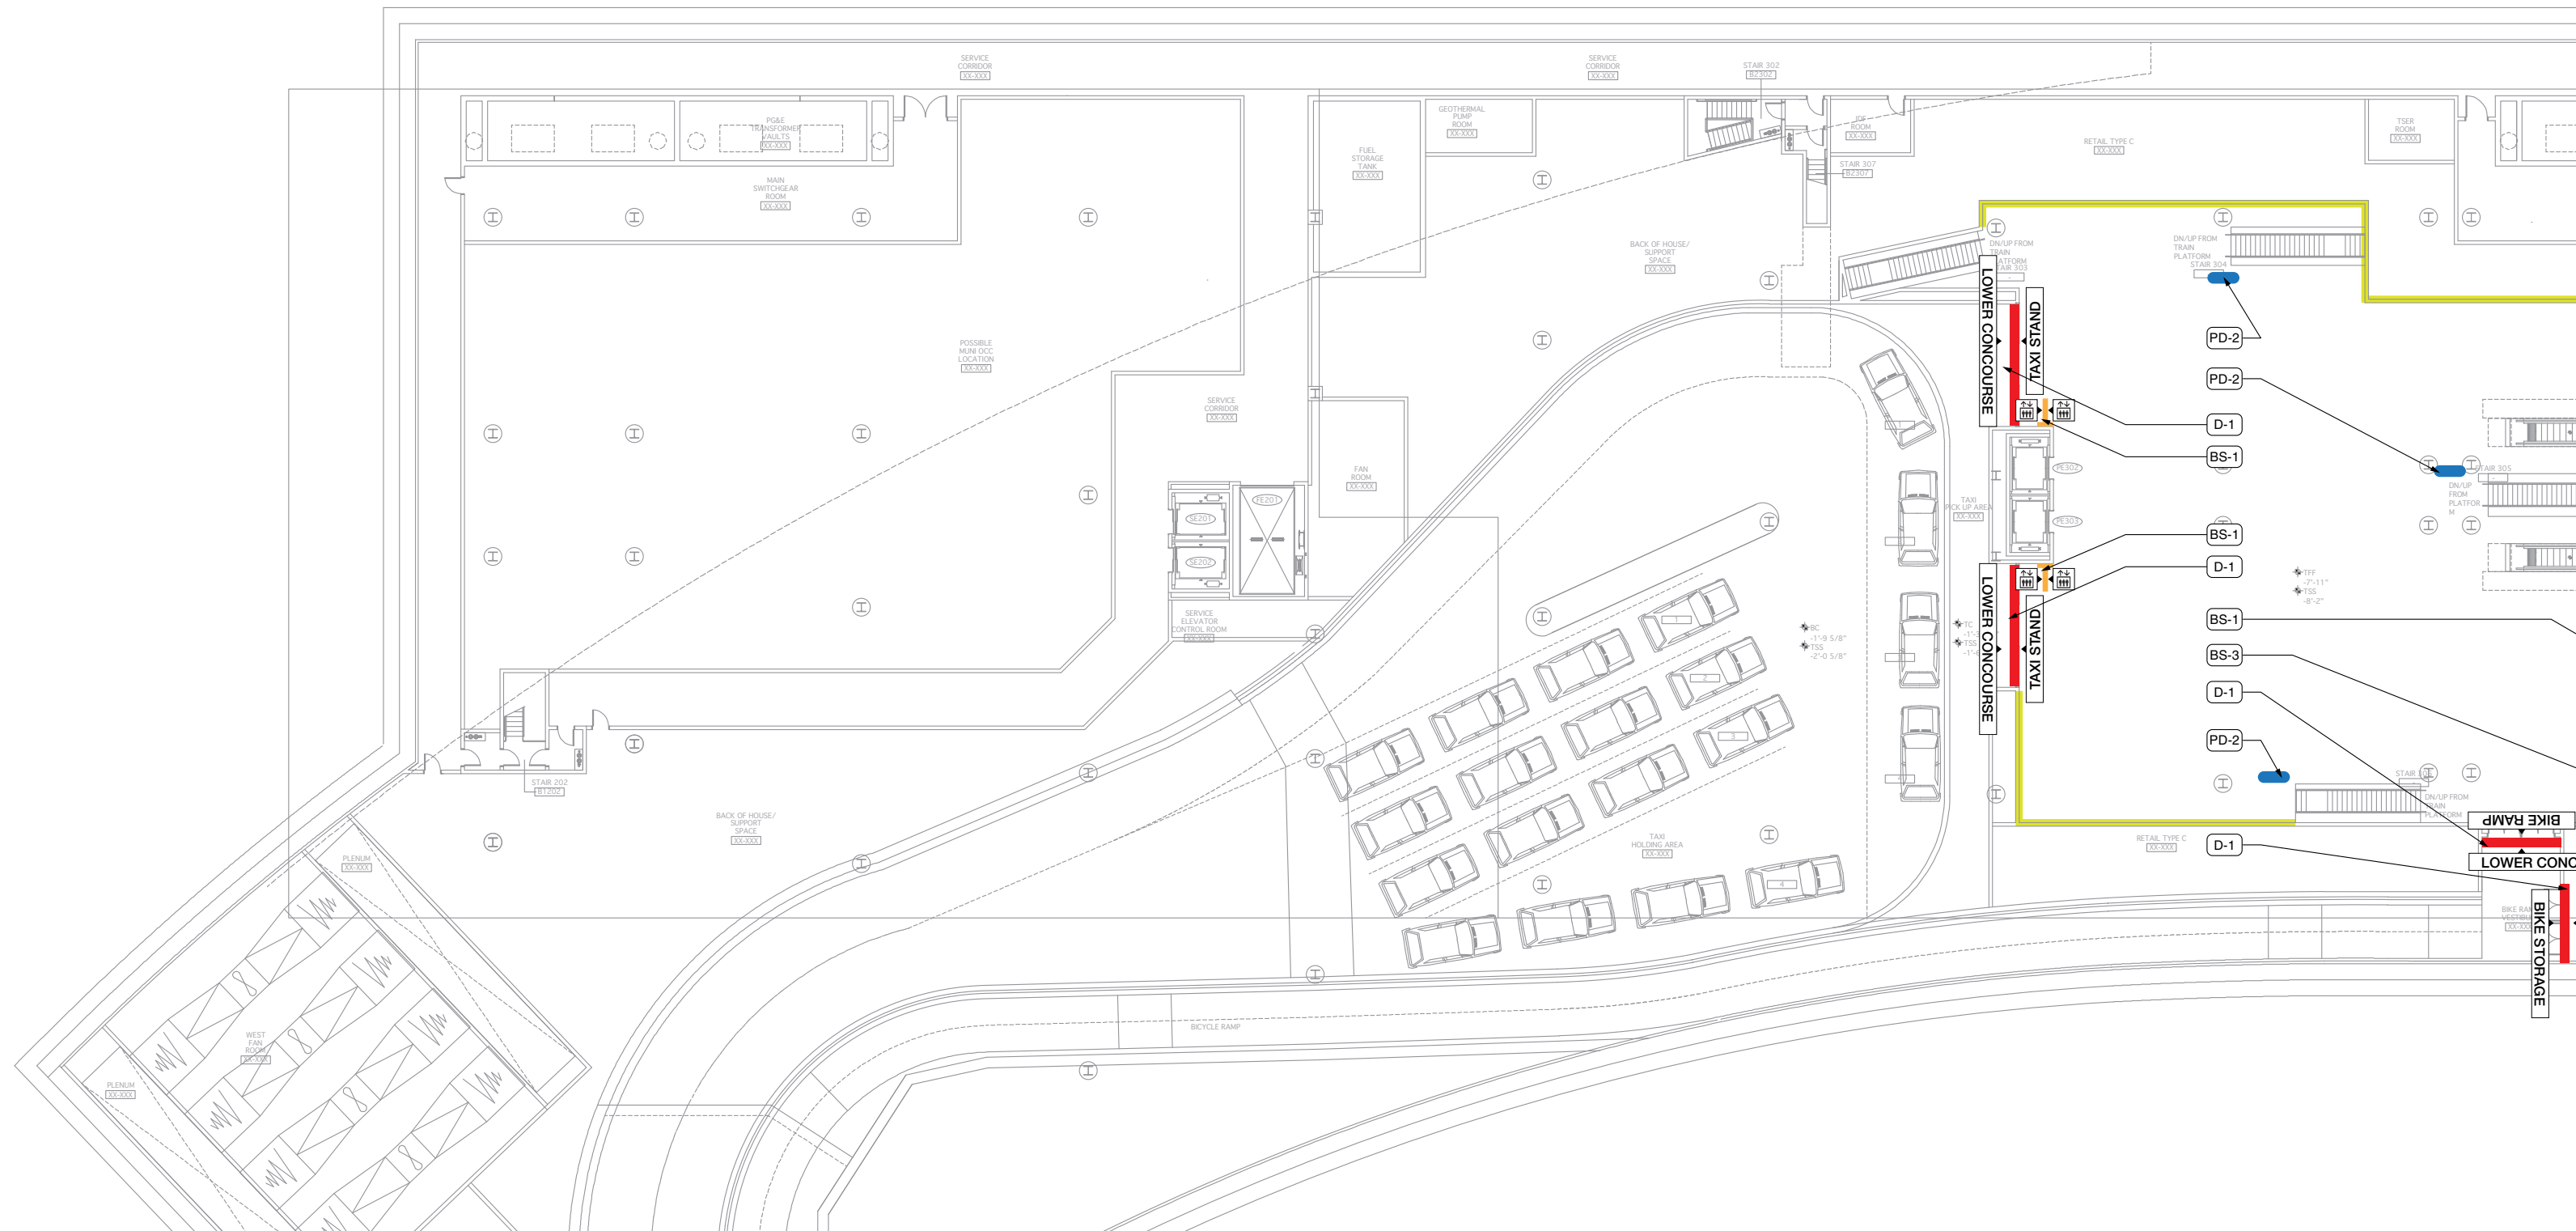

A


November 10, 2009



WRNS STUDIO LLP


SIGN LOCATION

B1 Lower Concourse

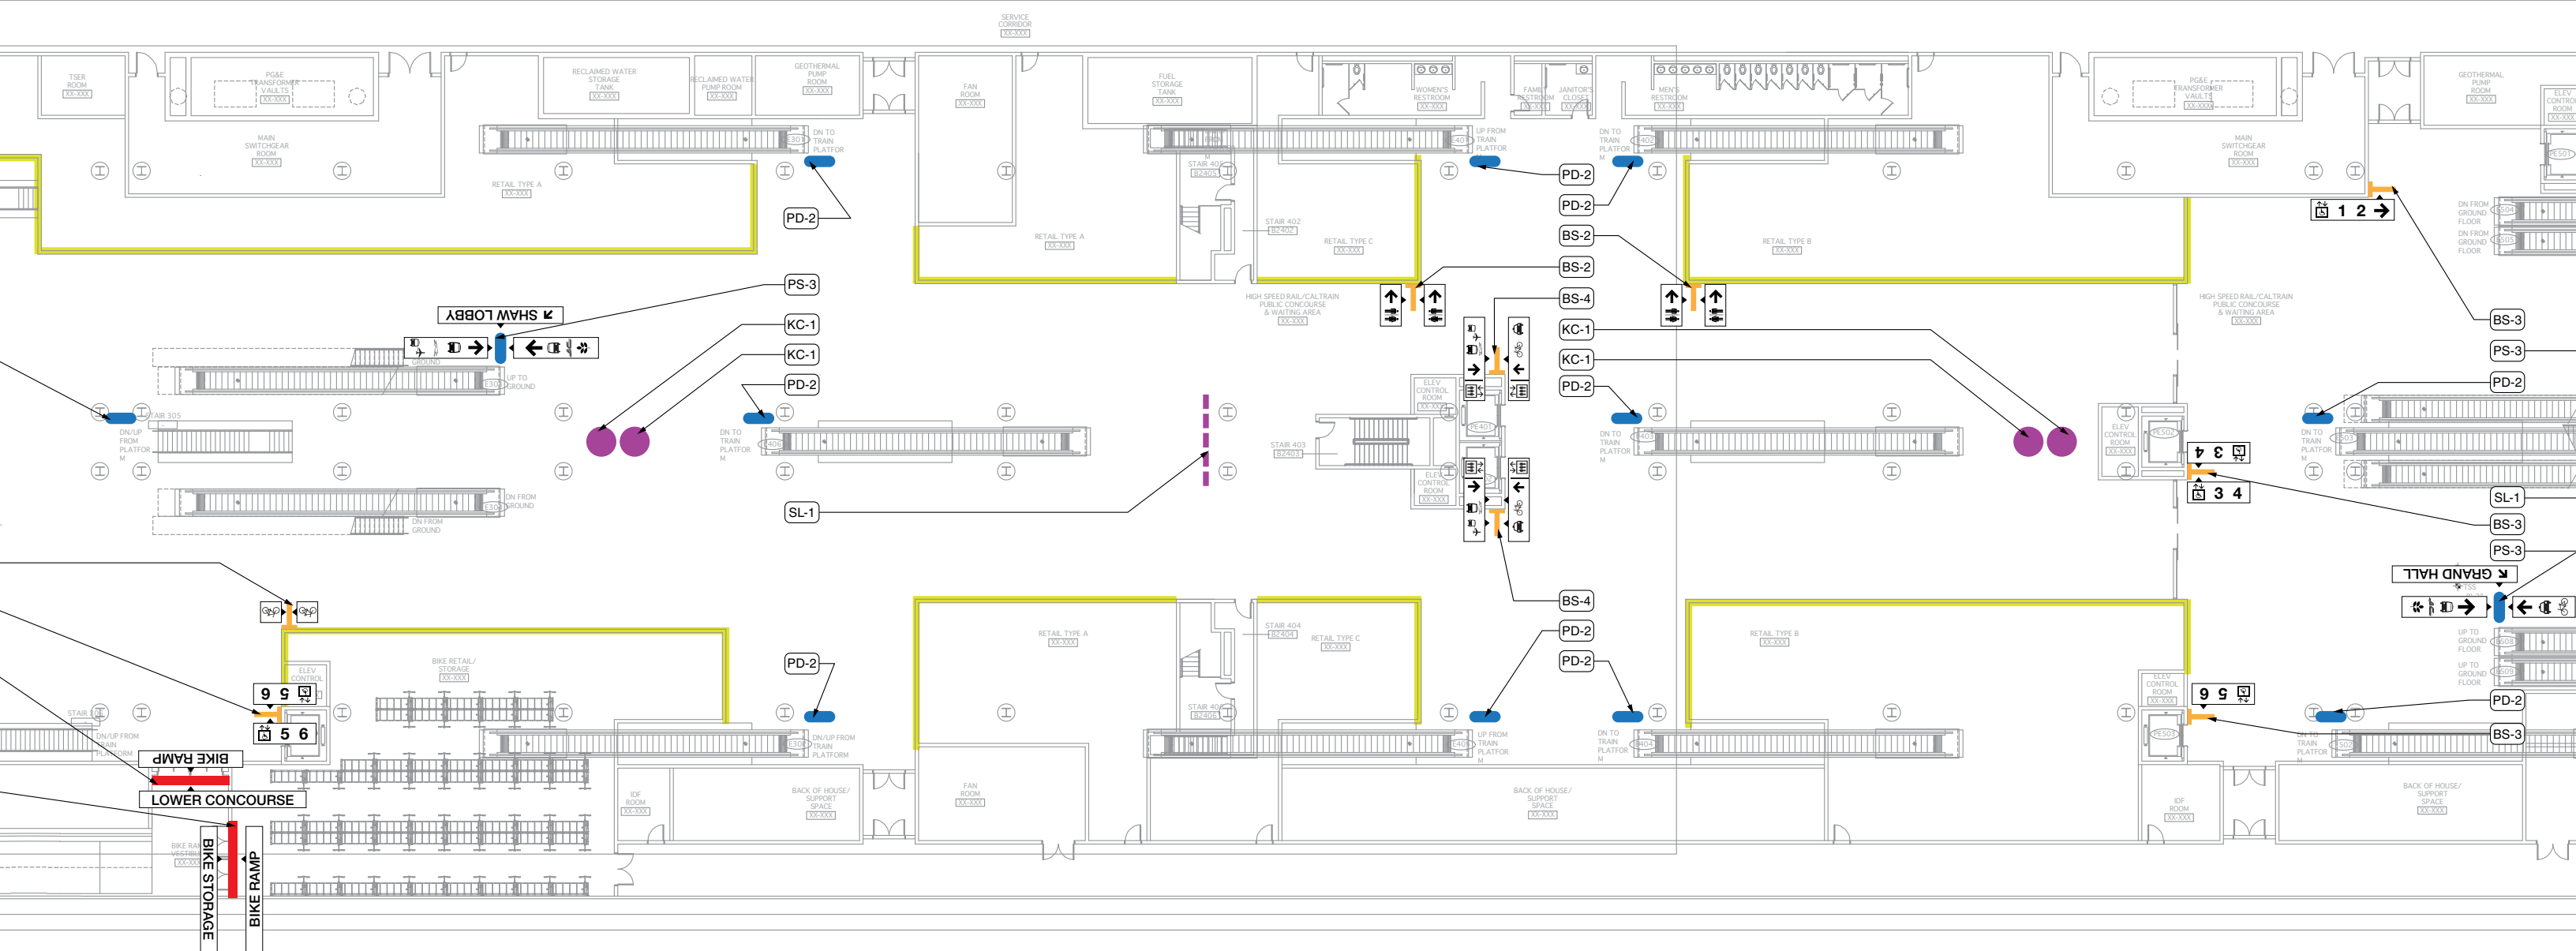



SIGN LOCATION

B1 Lower Concourse

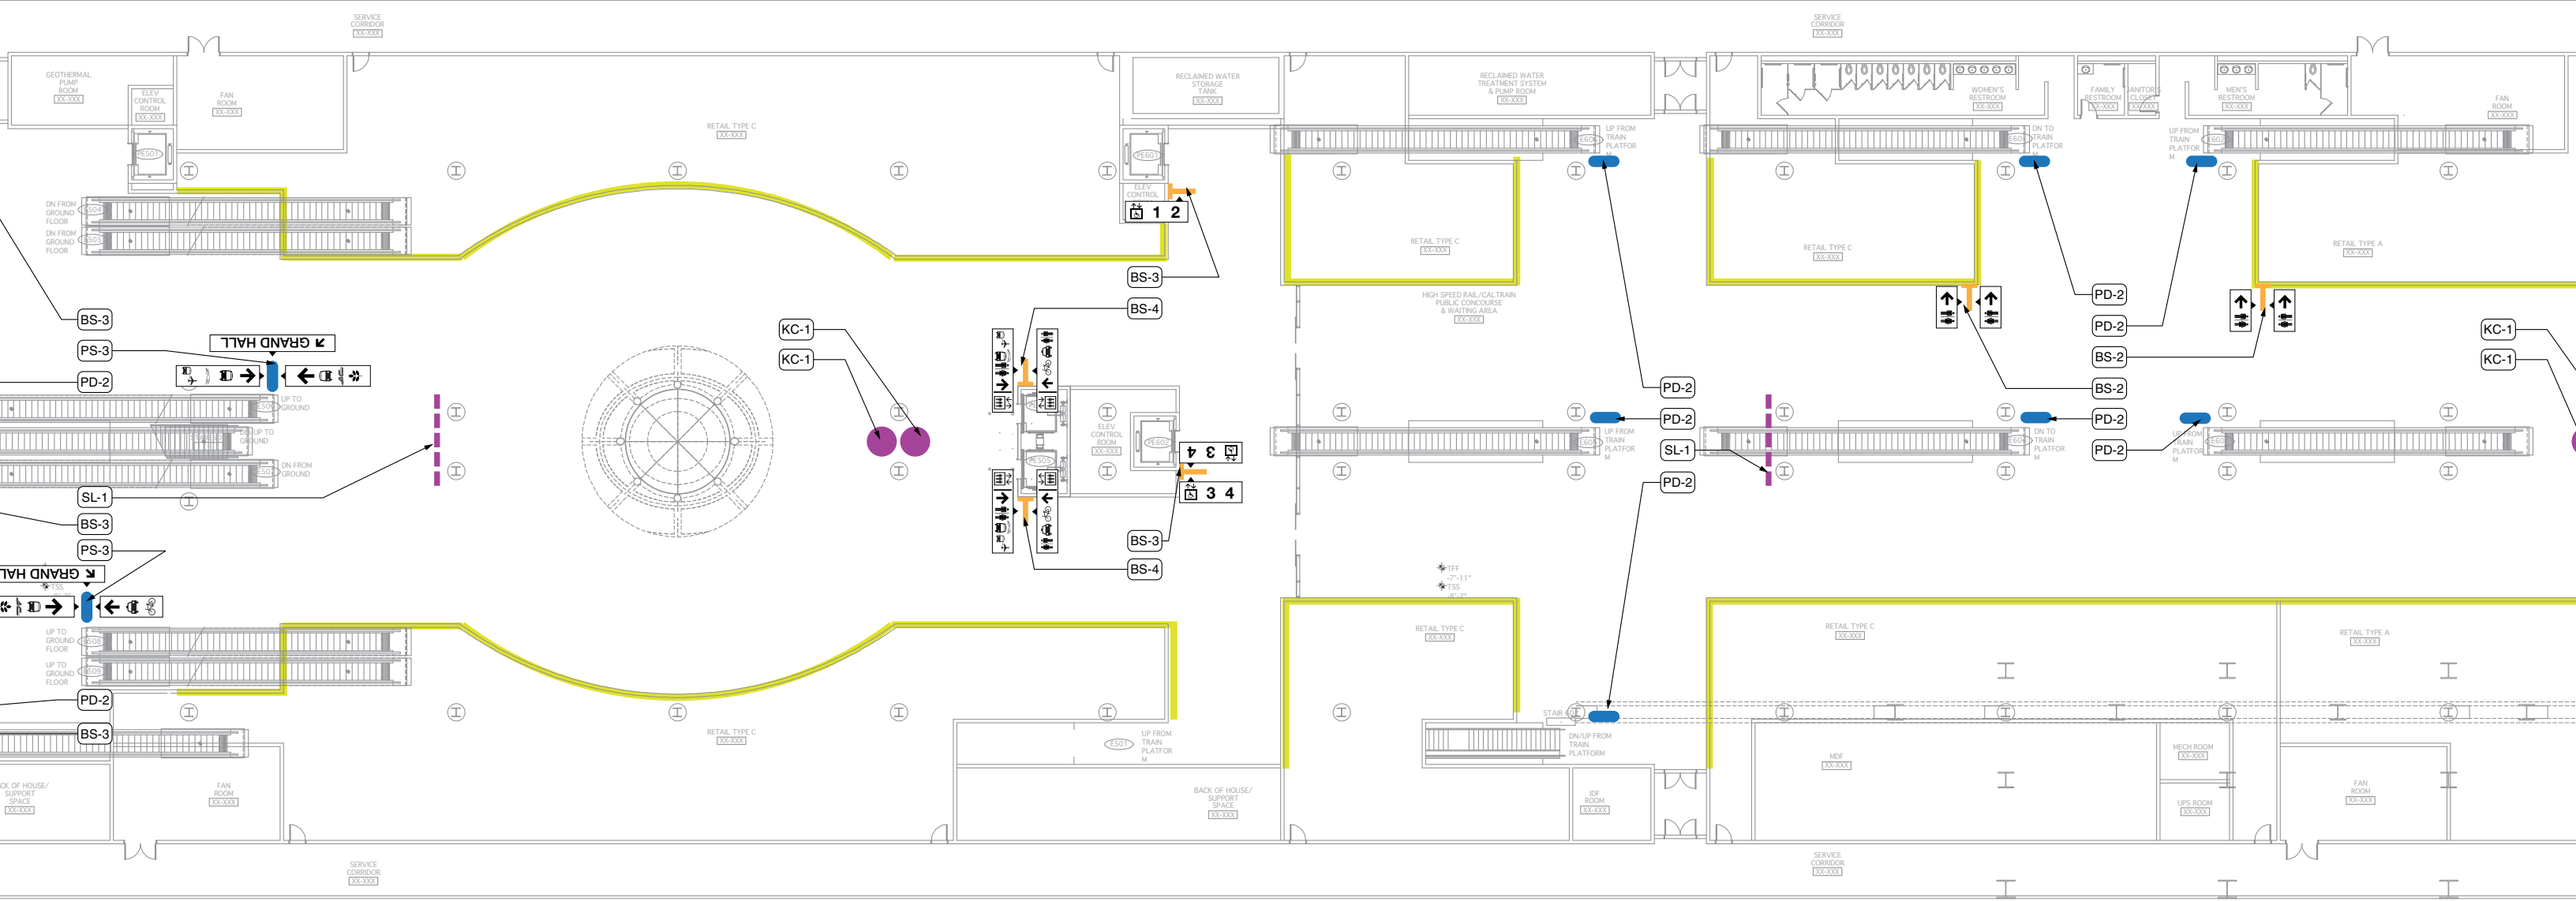

SIGN LOCATION

B2 Platform

 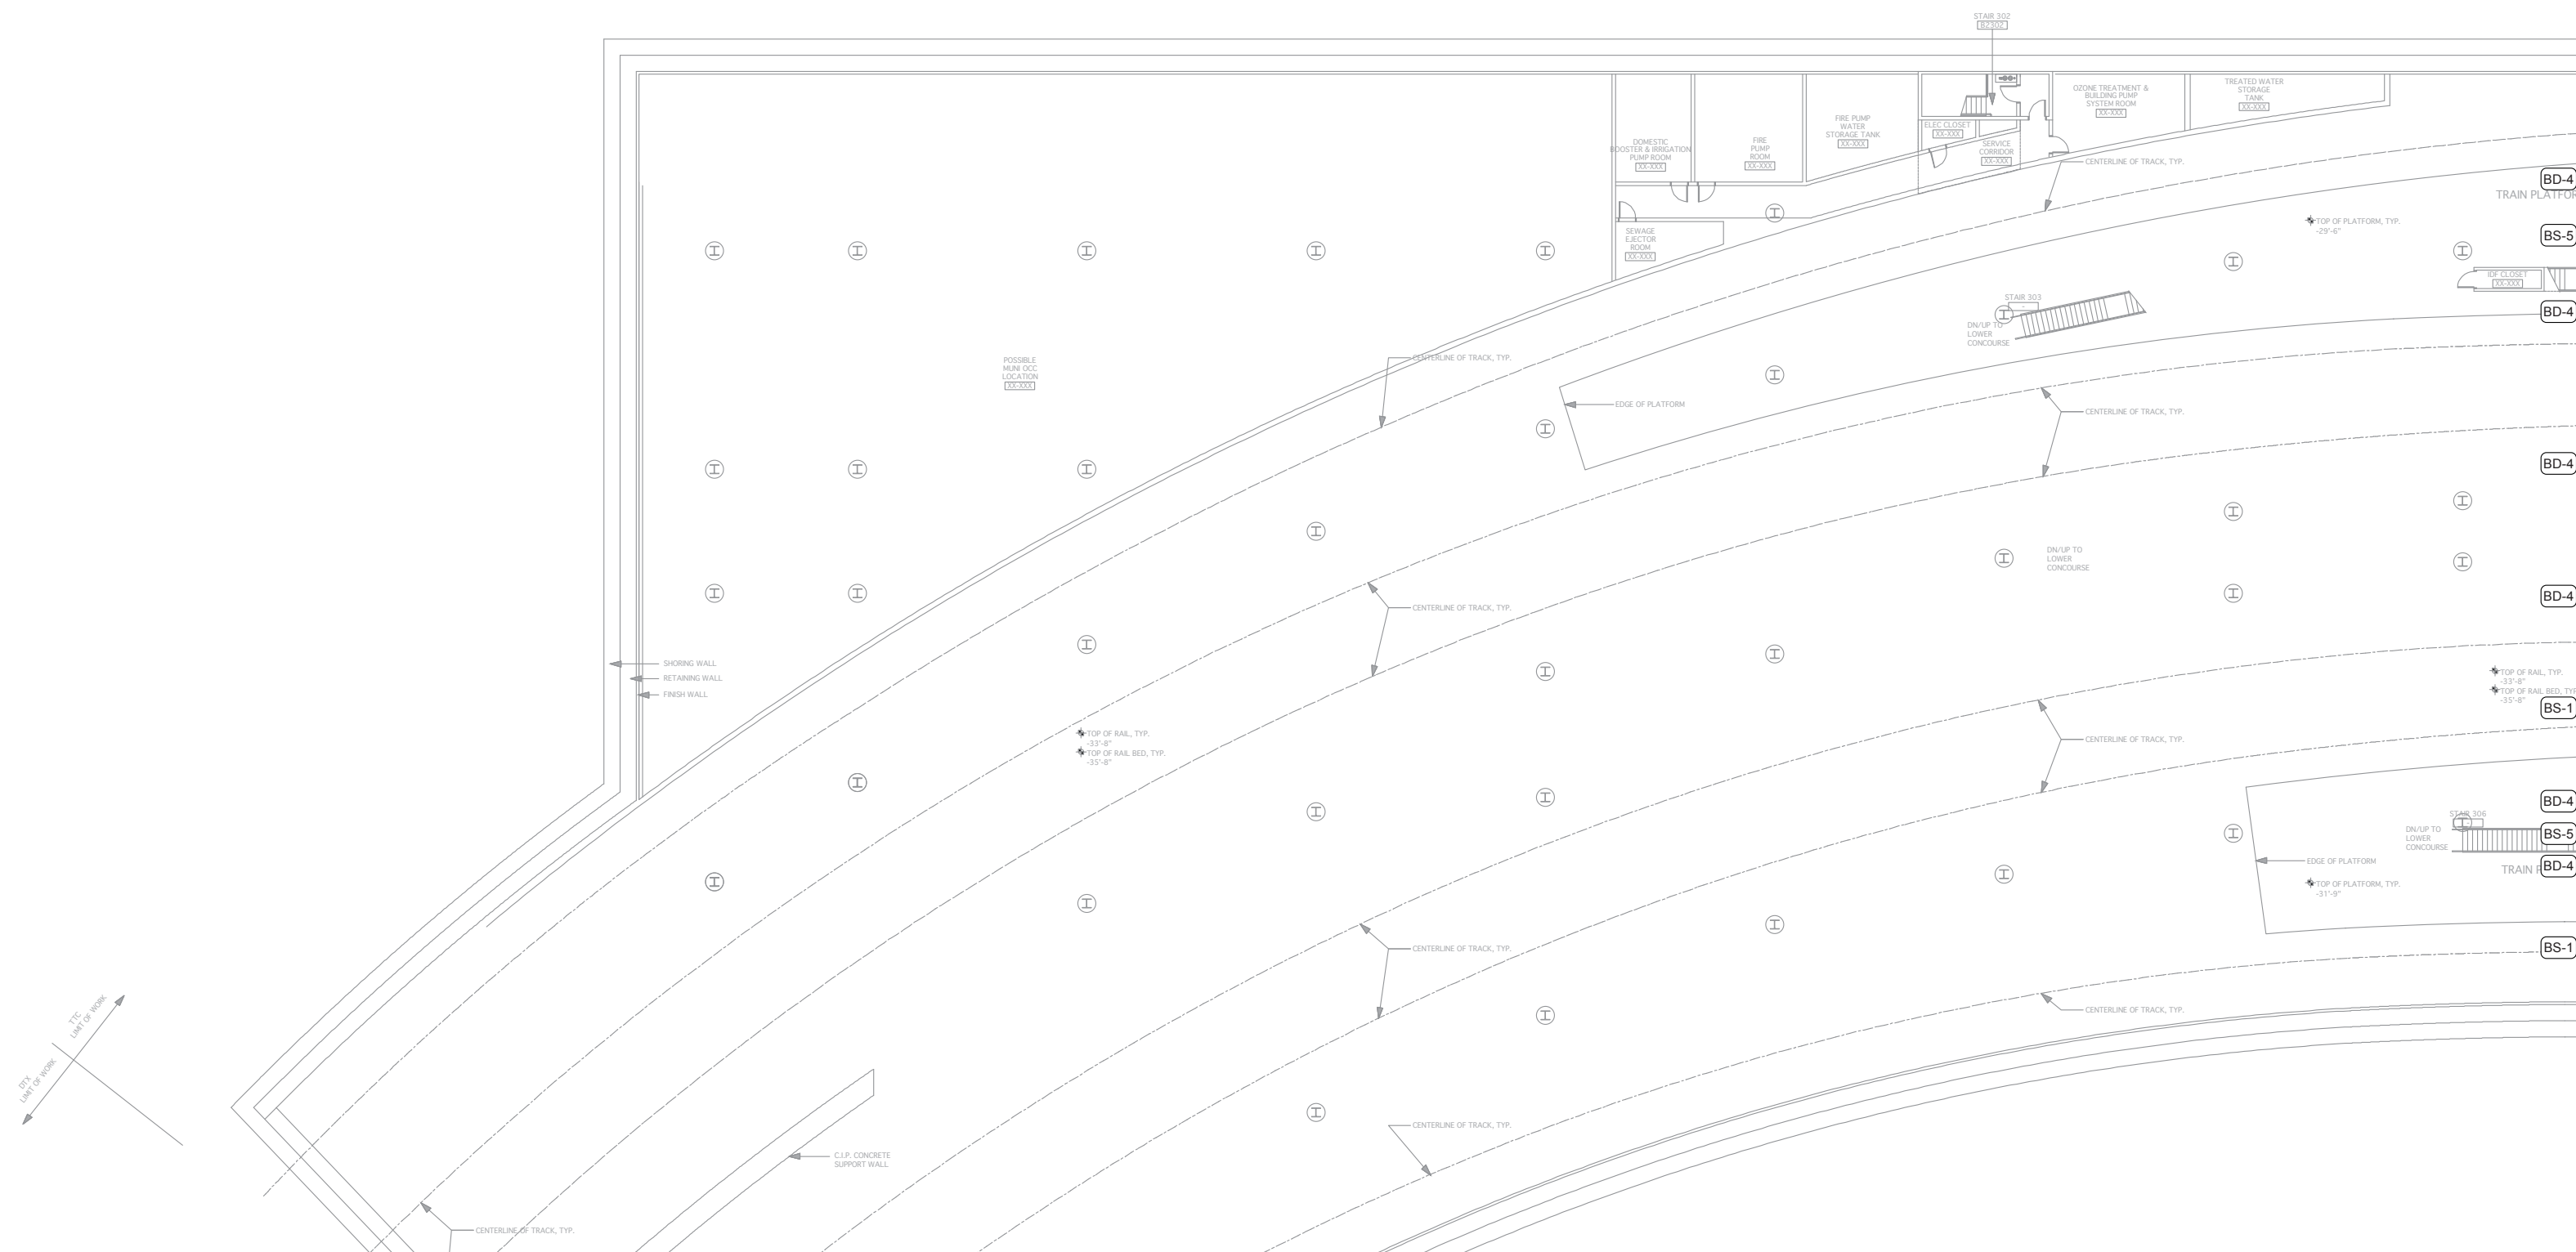


November 10, 2009



WRNS STUDIO LLP


SIGN LOCATION

B2 Platform

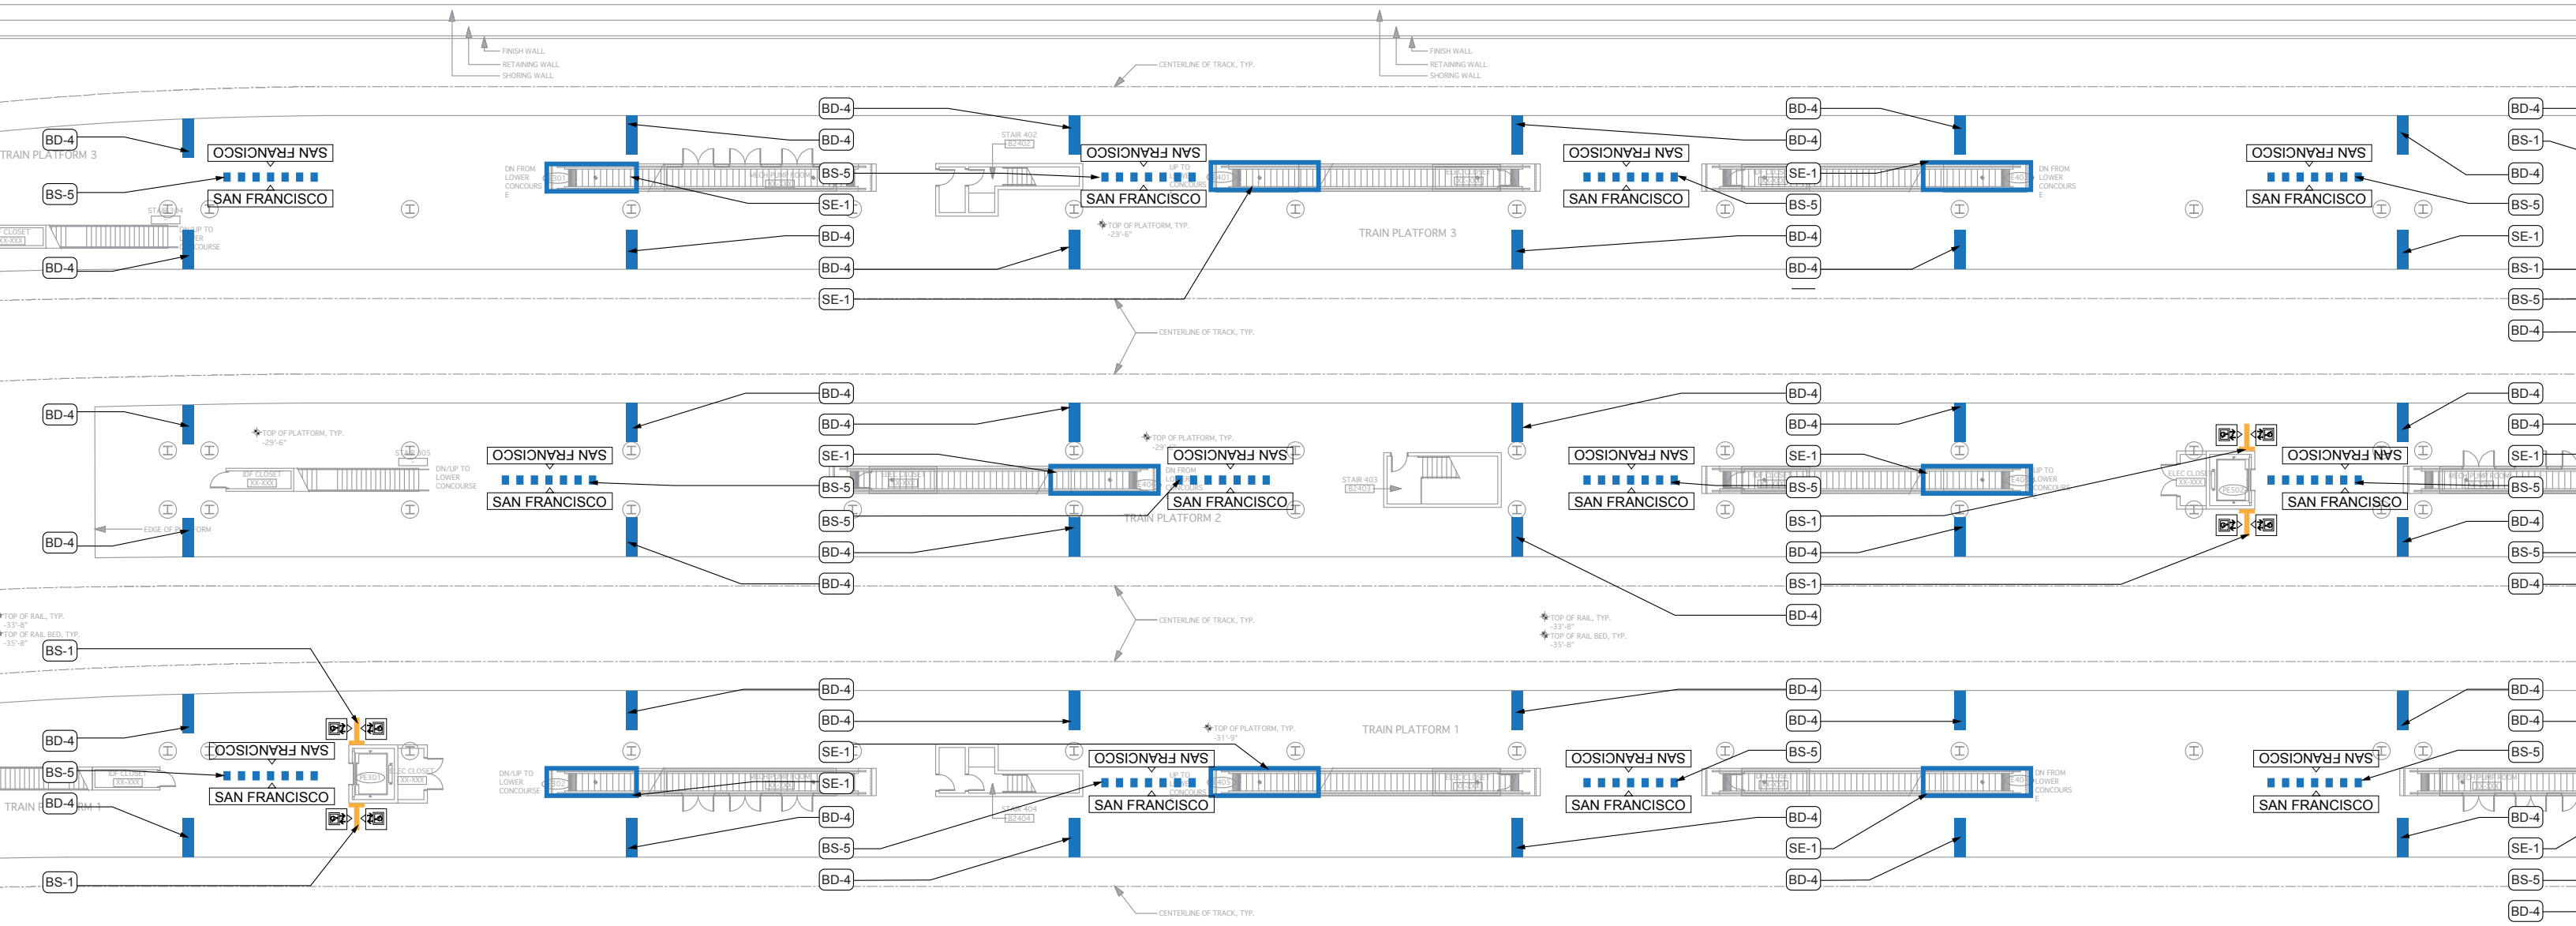

SIGN LOCATION

B2 Platform

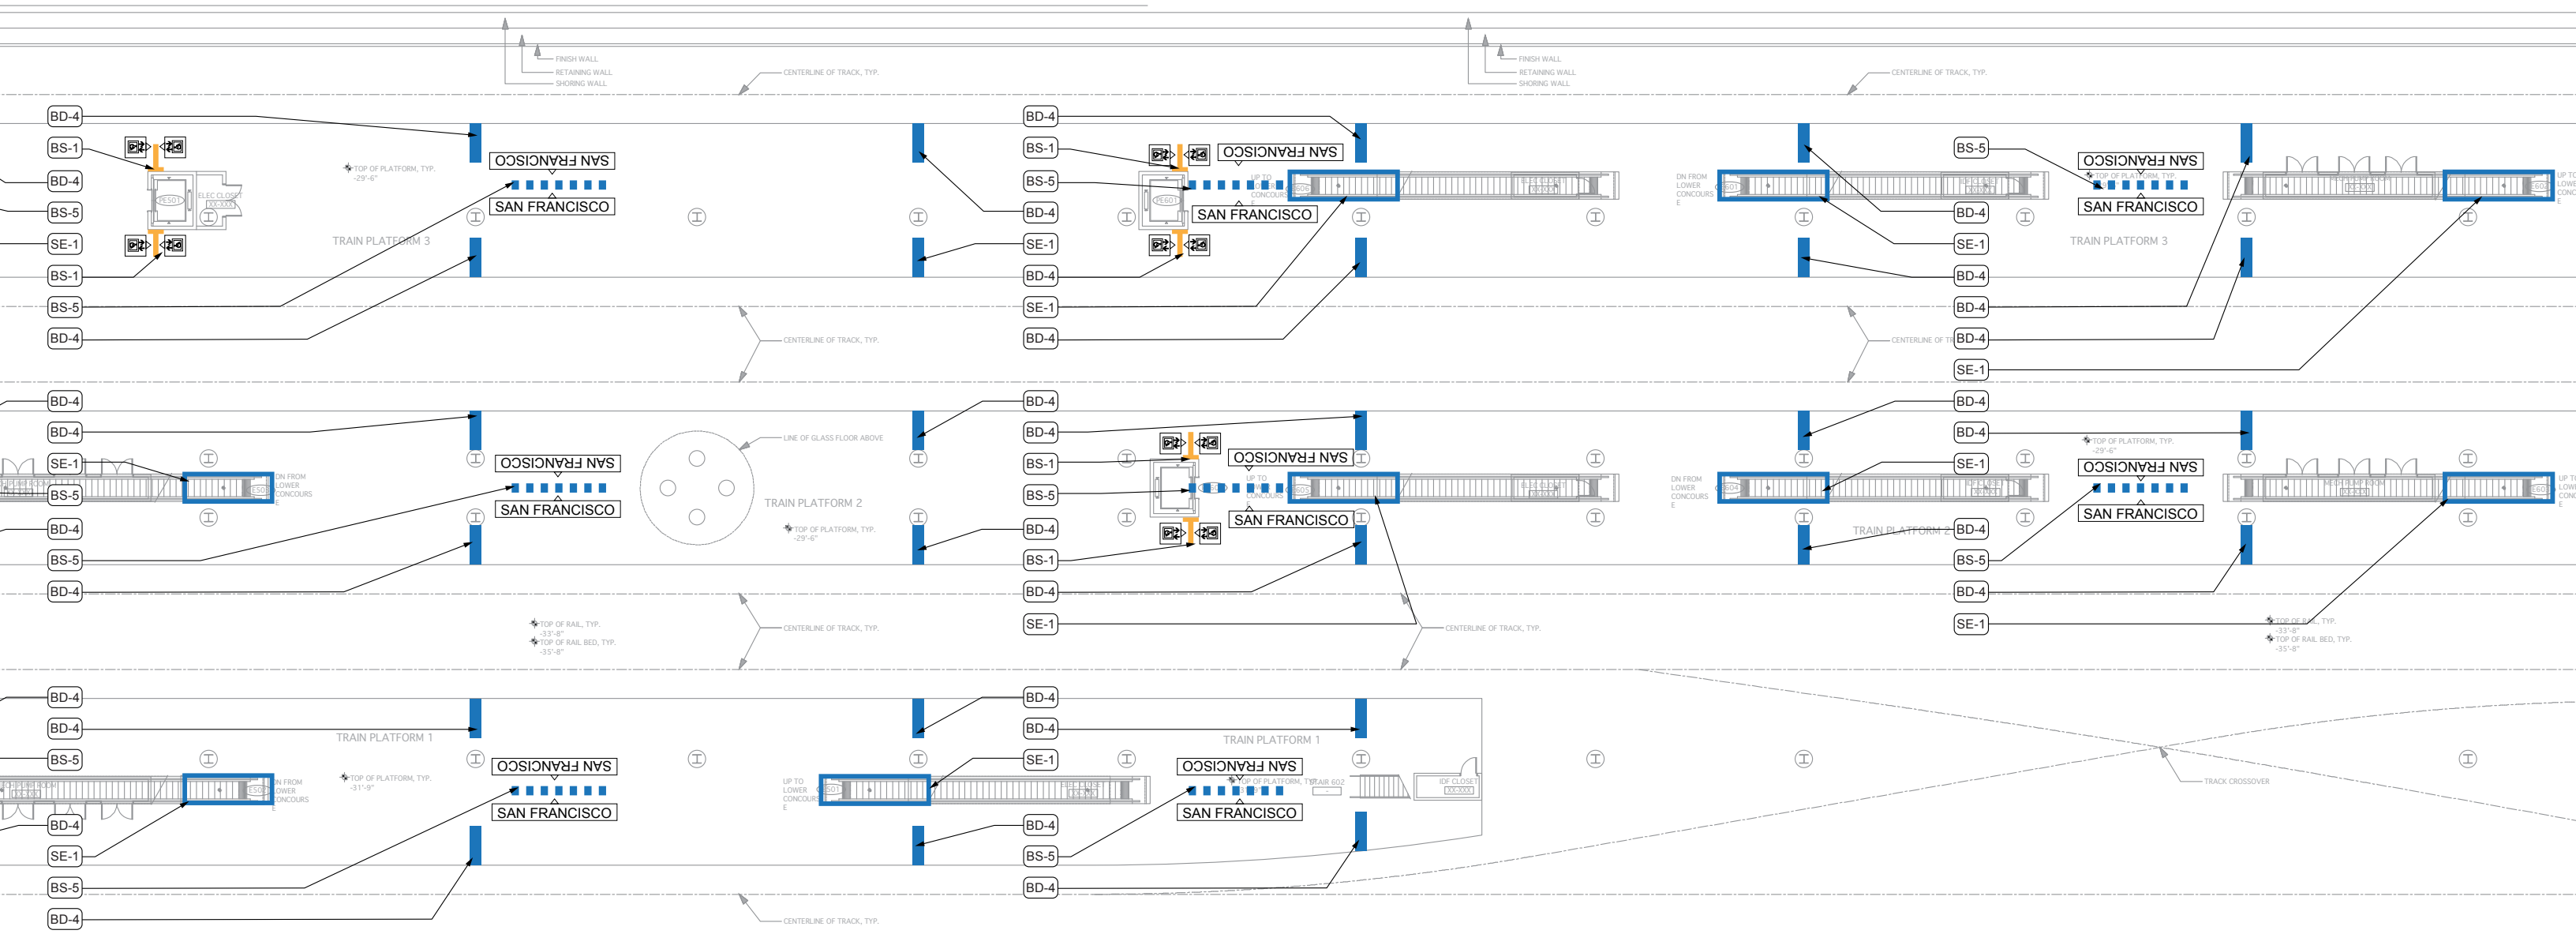

SIGN LOCATION

B2 Platform

