





Transbay Transit Center

CAC Design Presentation


9 March 2010
Pelli Clarke Pelli Architects

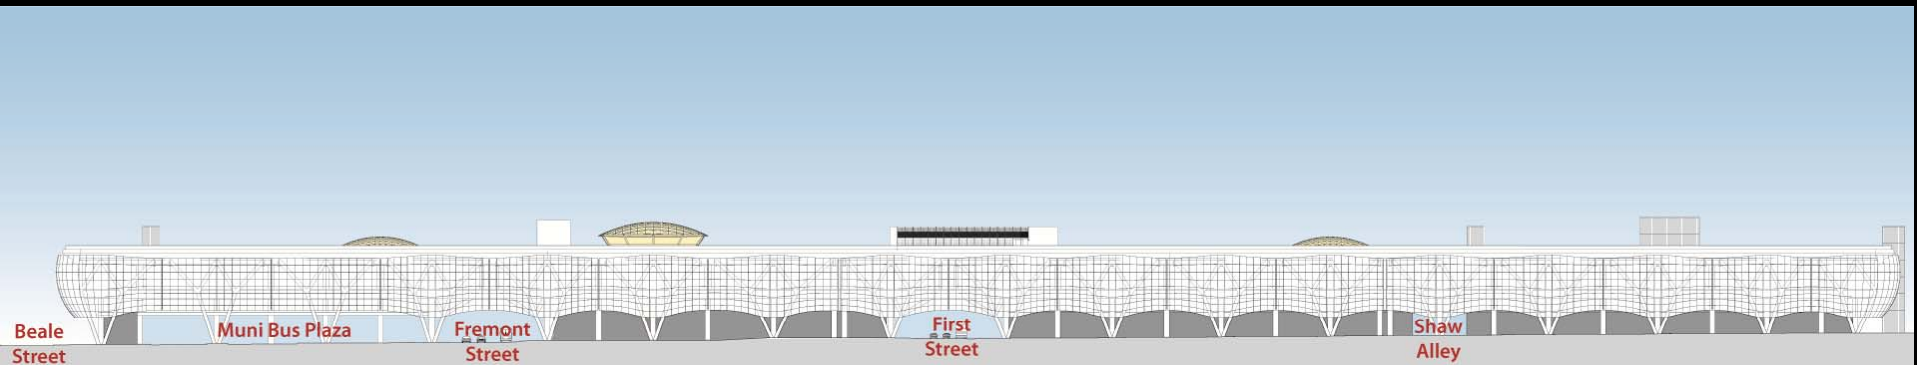


North Building Elevation

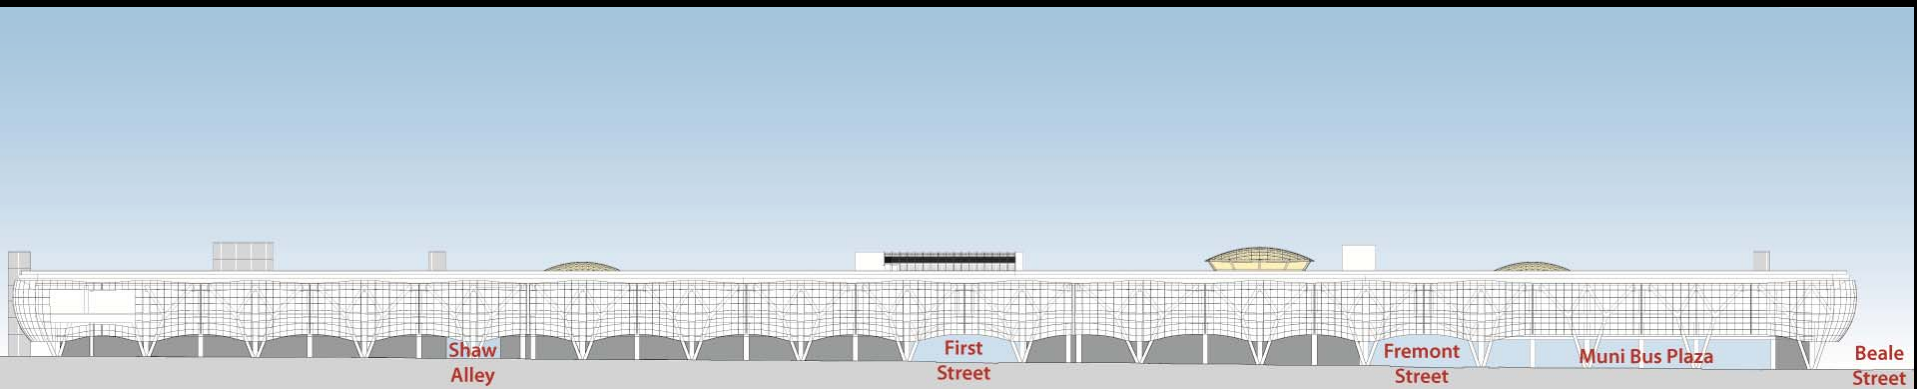


South Building Elevation

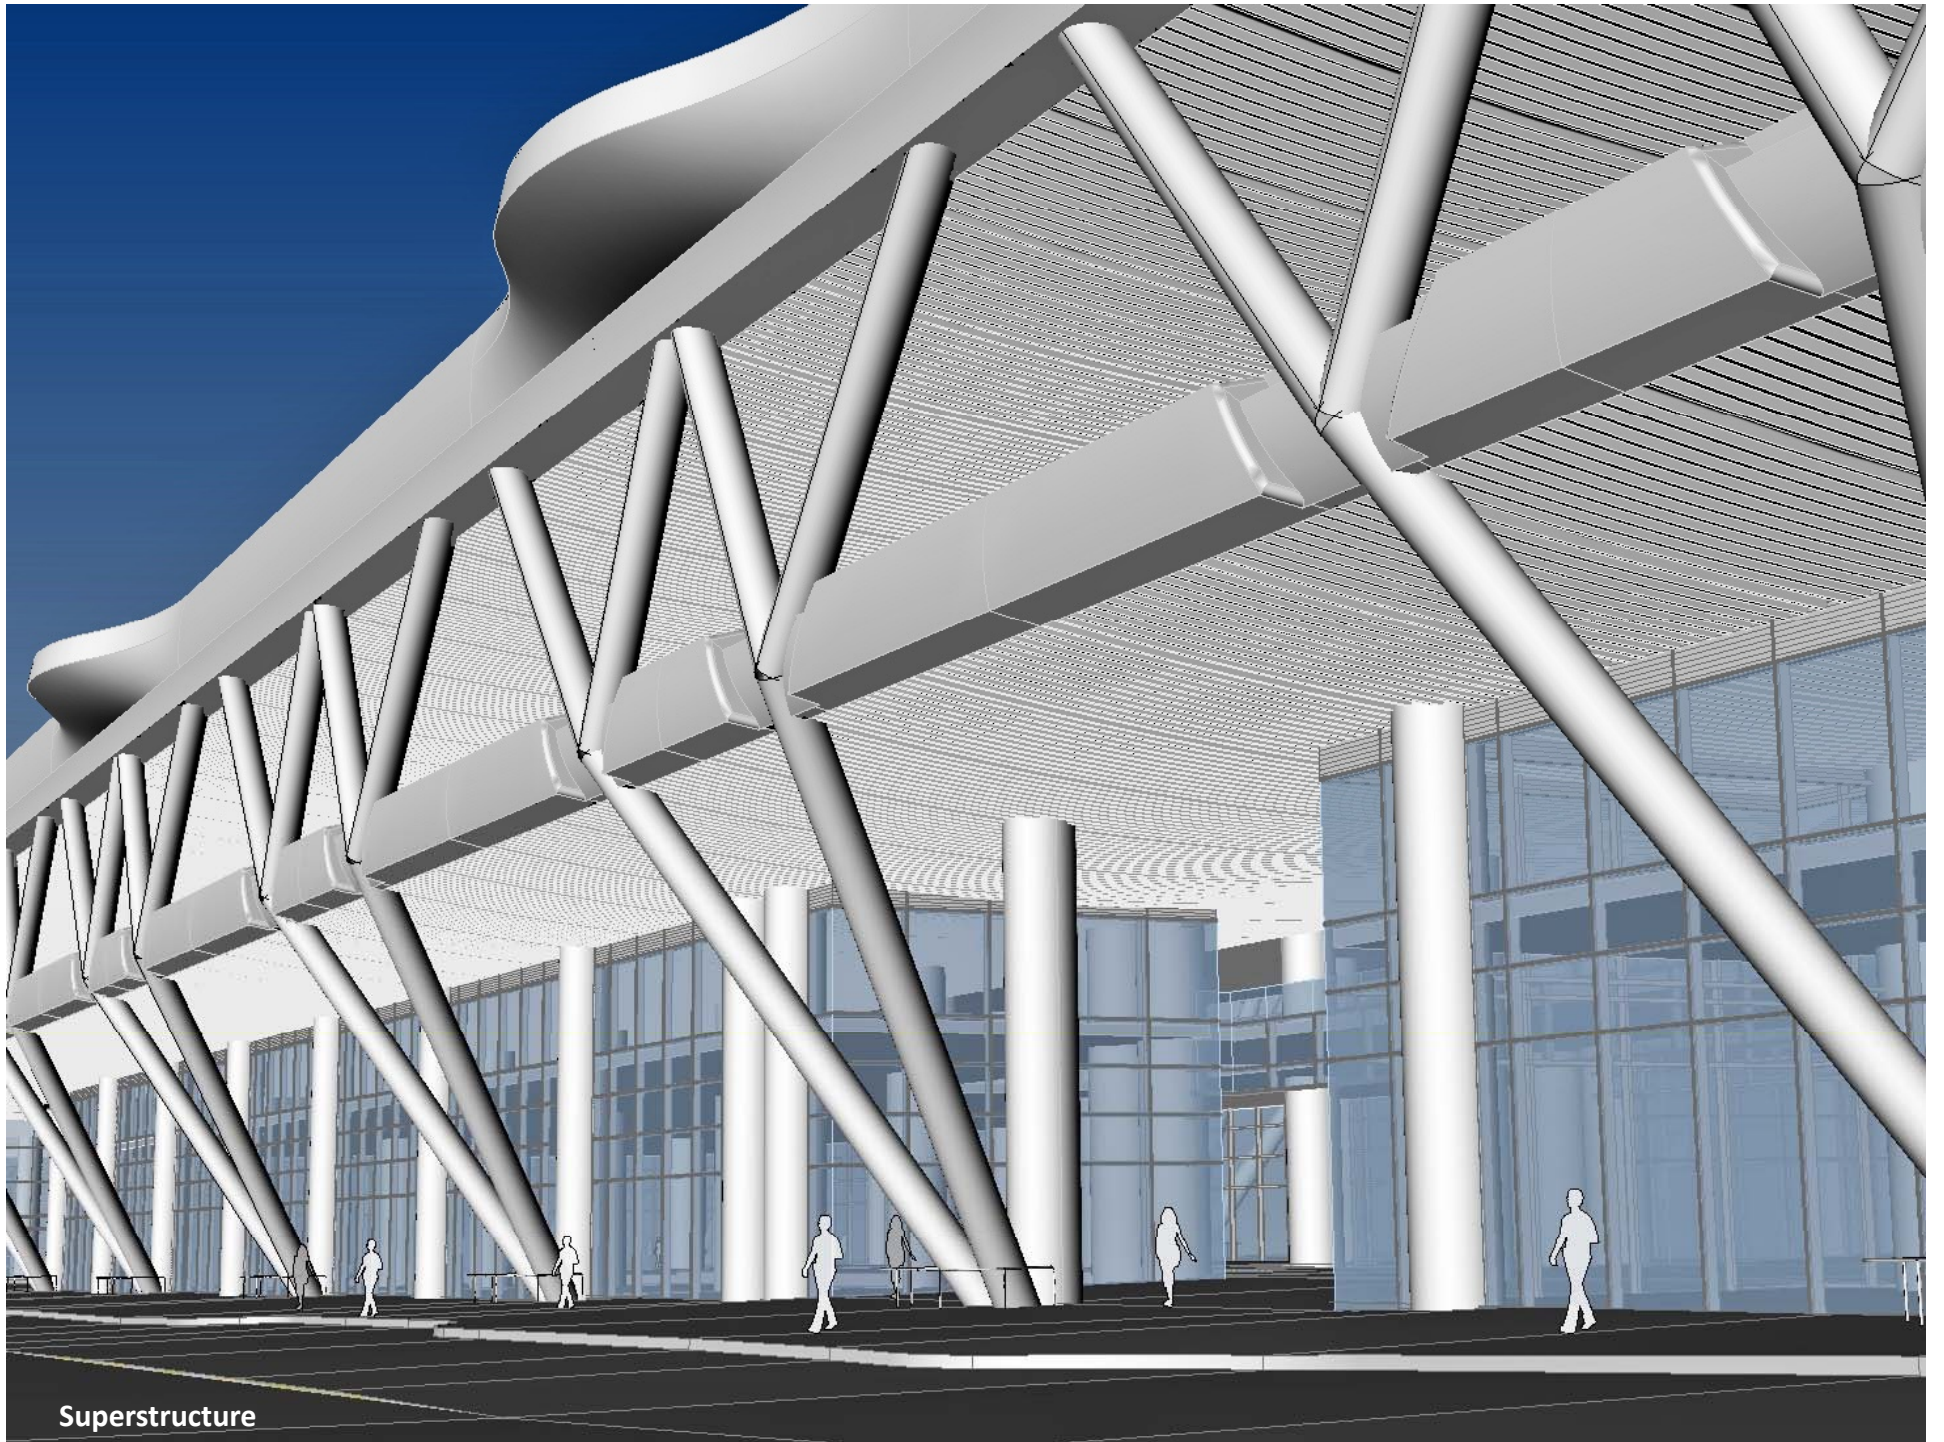

Superstructure

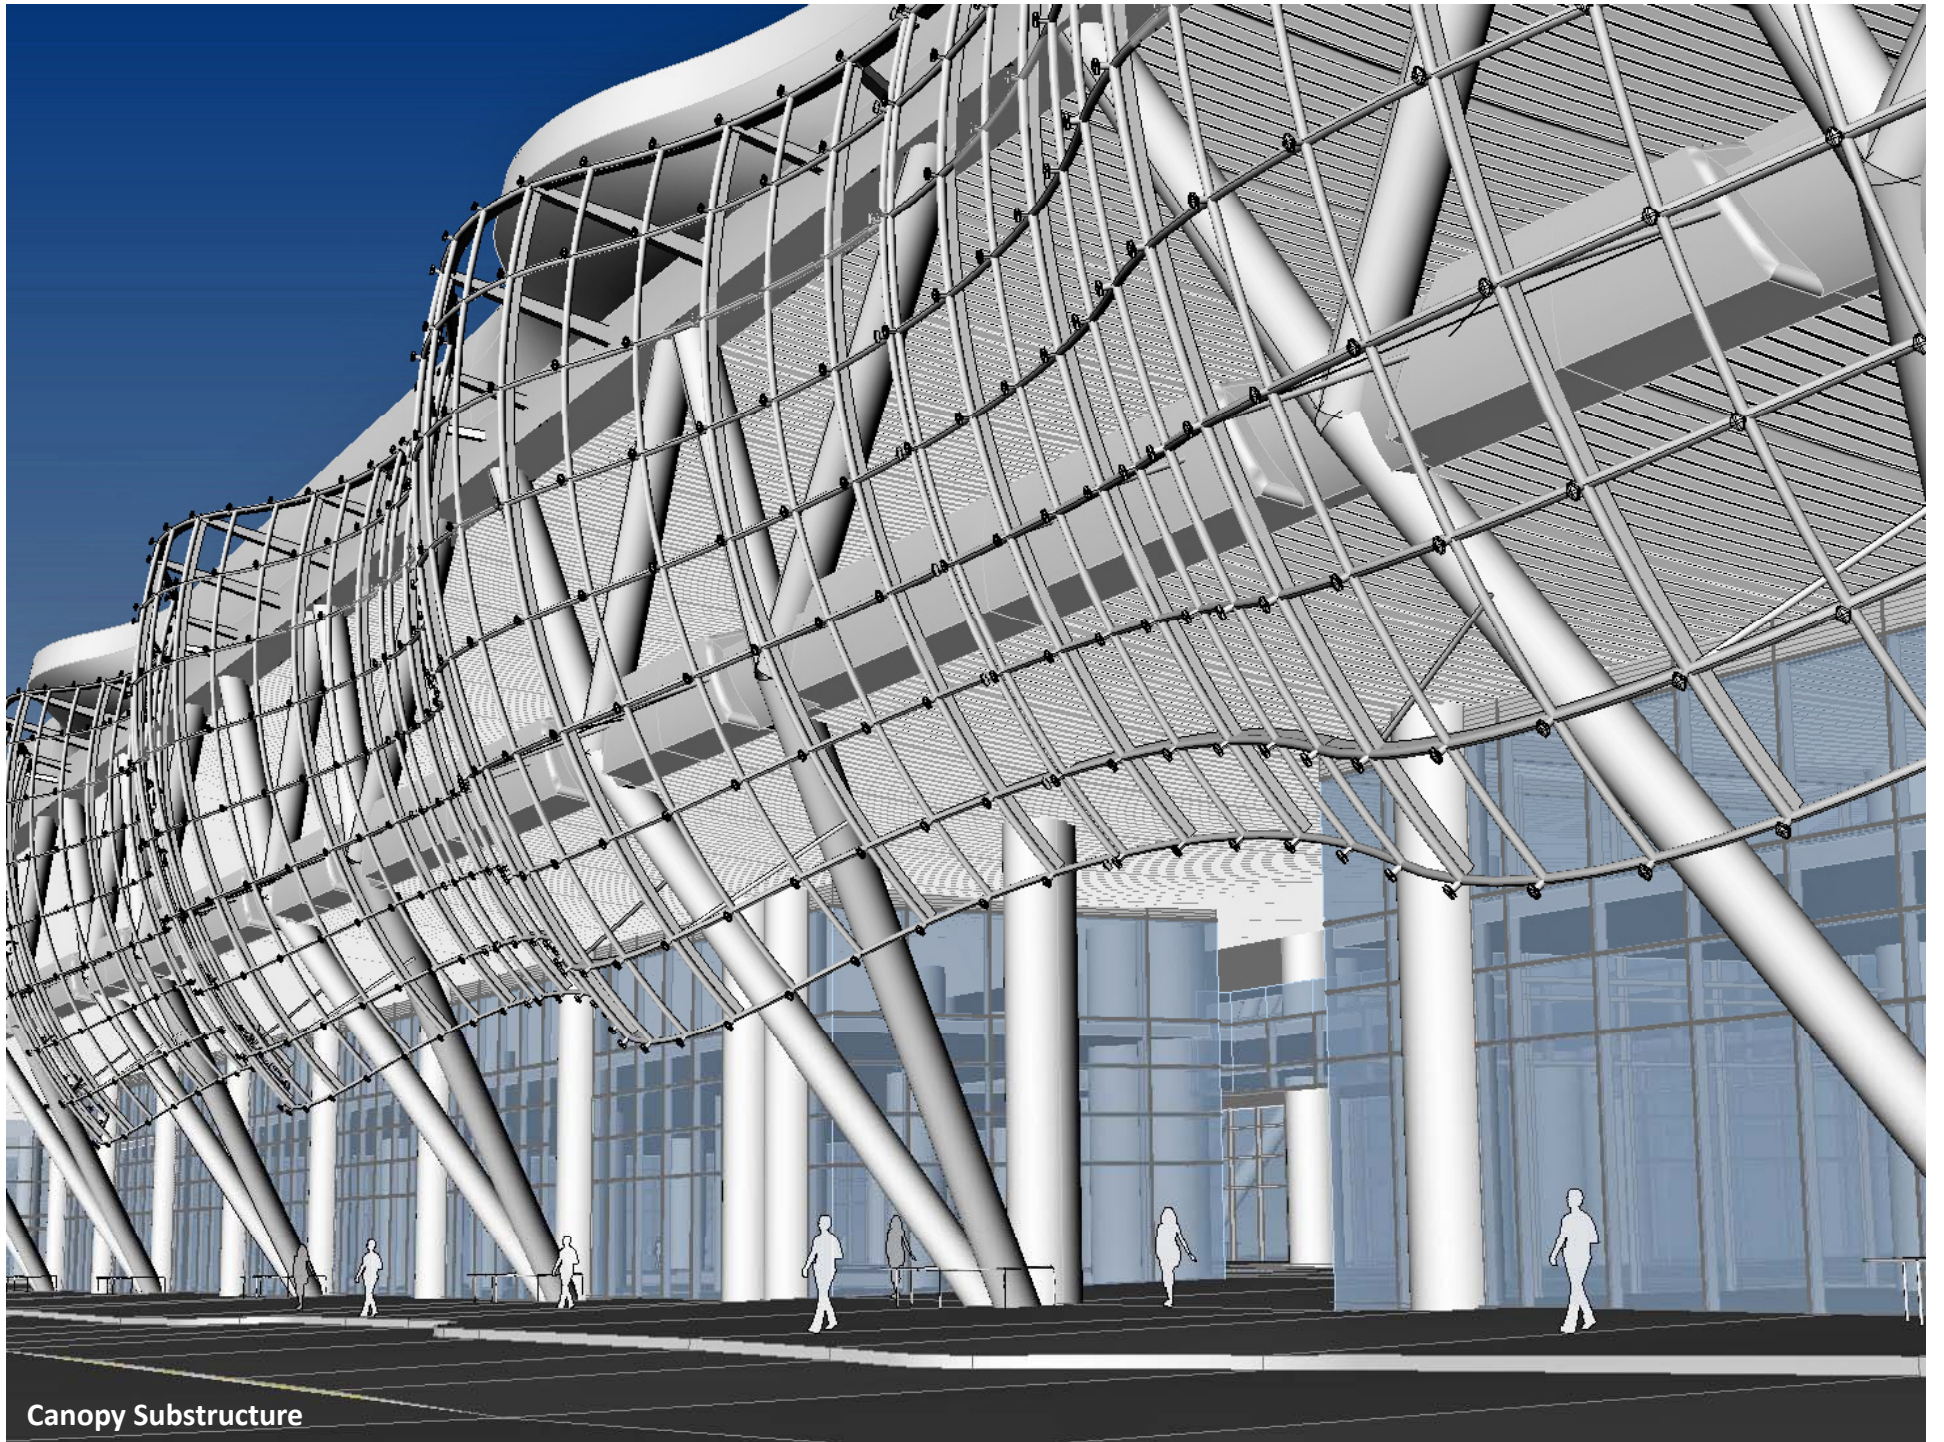


Canopy Substructure

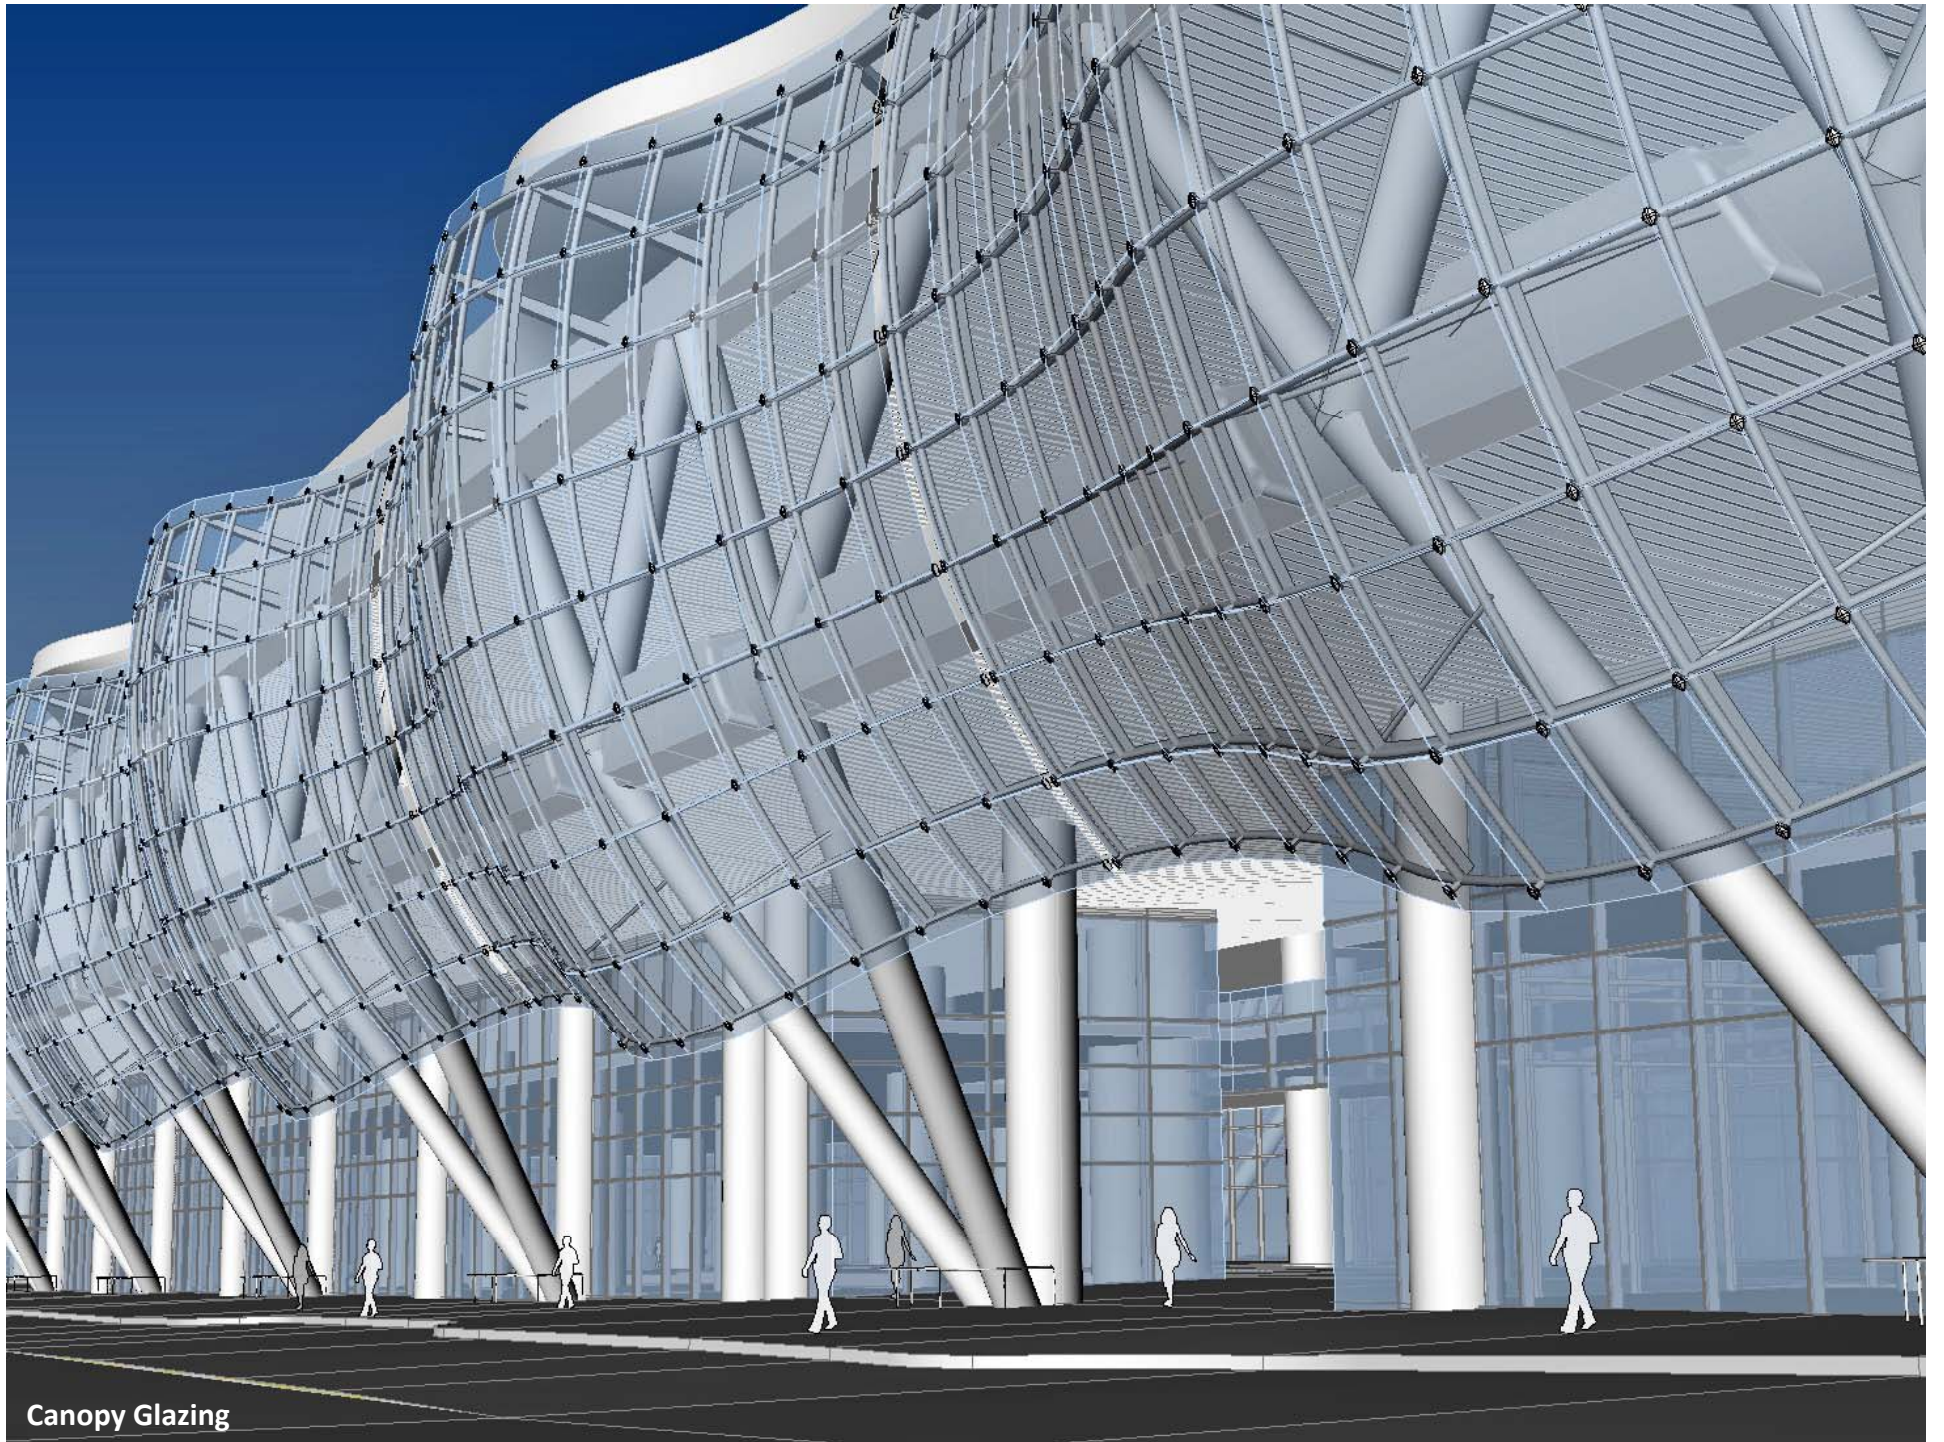


Canopy Glazing





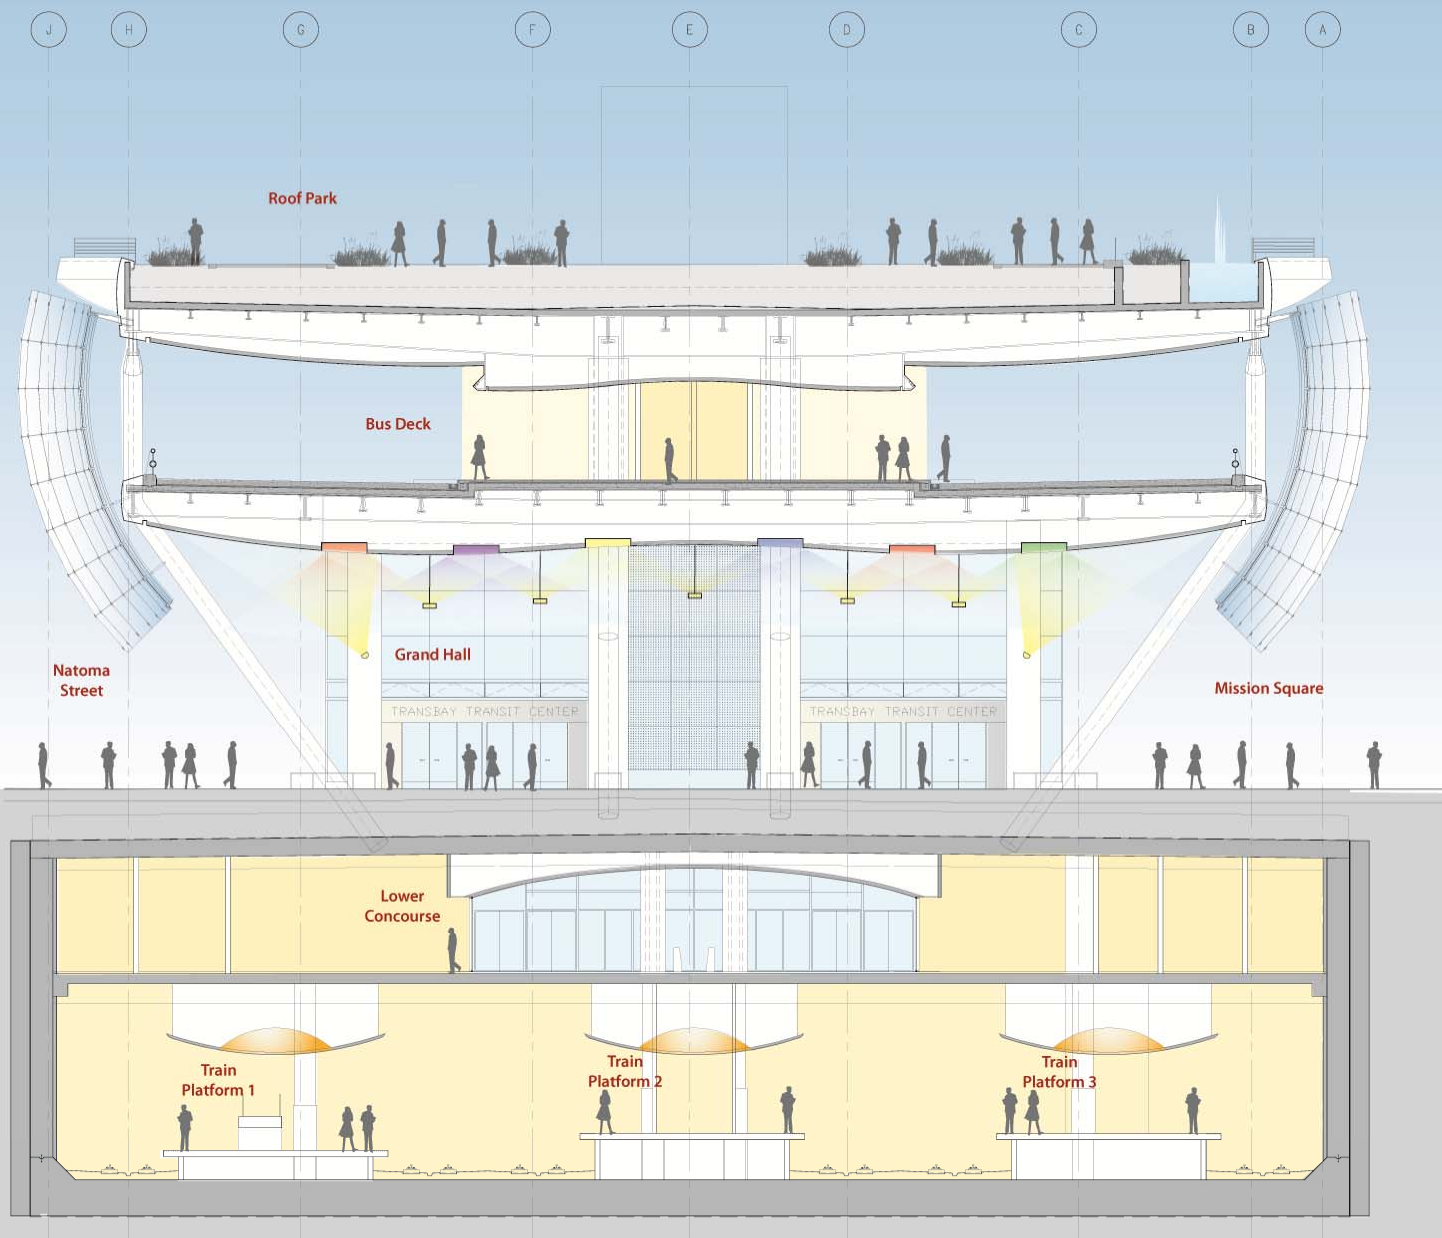


Section 26- Fremont Street

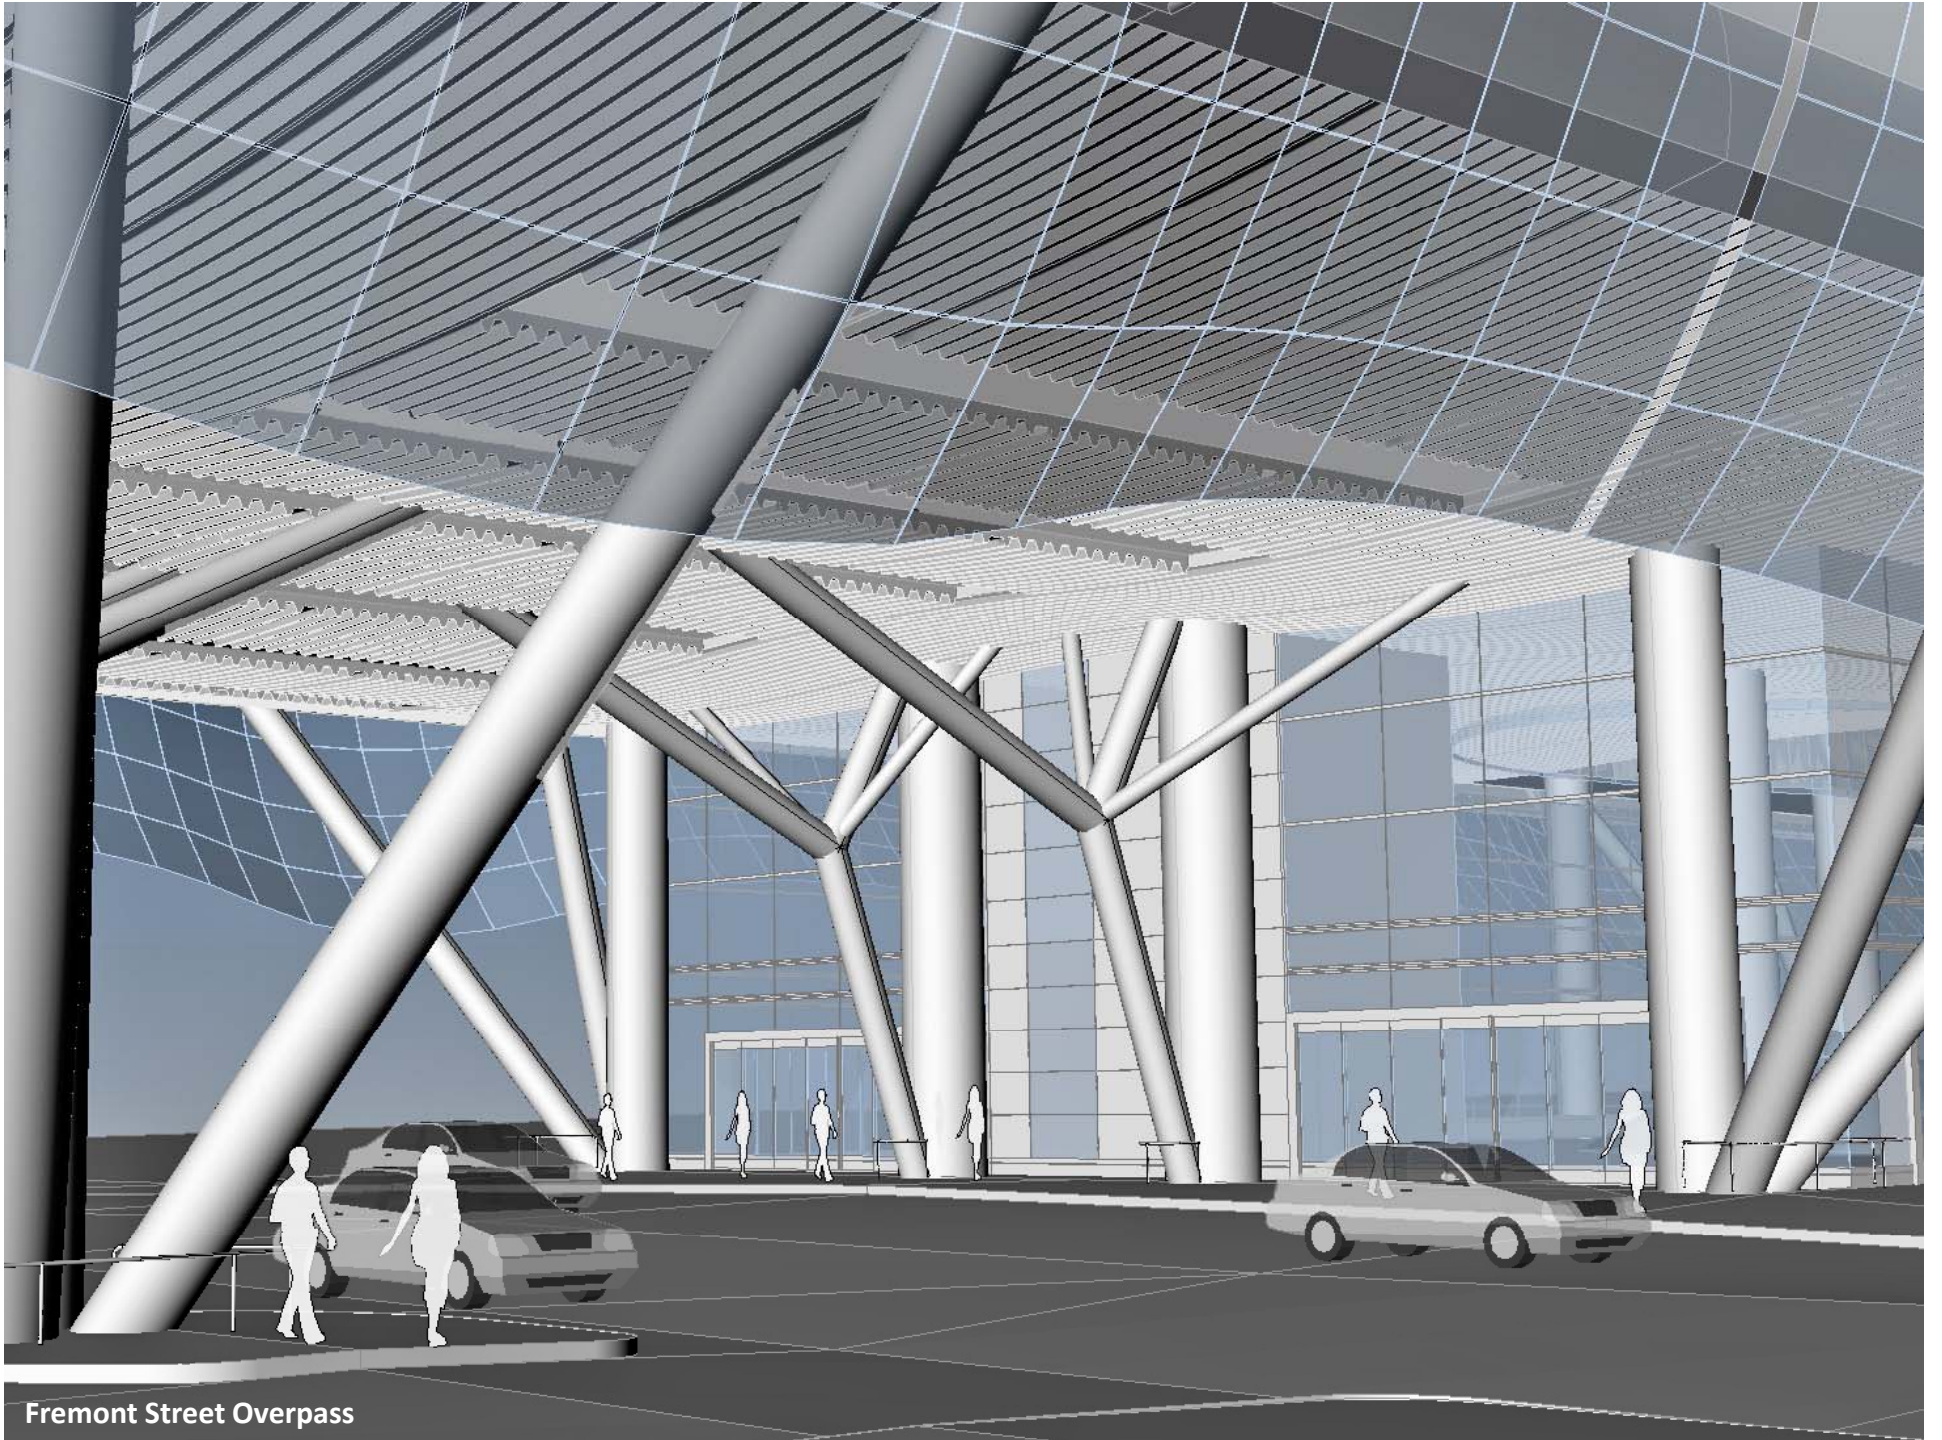


Fremont Street Overpass





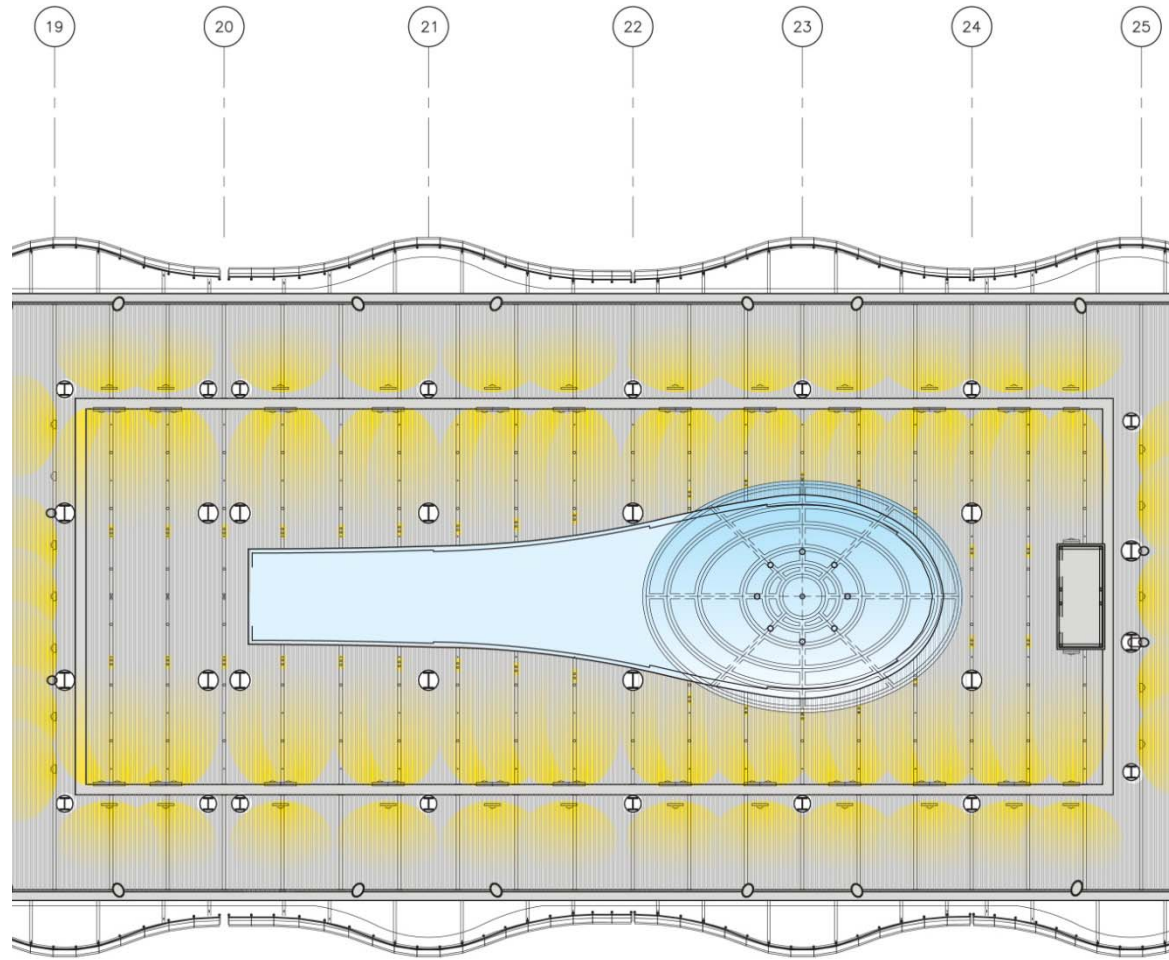


Grand Hall Partial Reflected Ceiling Plan

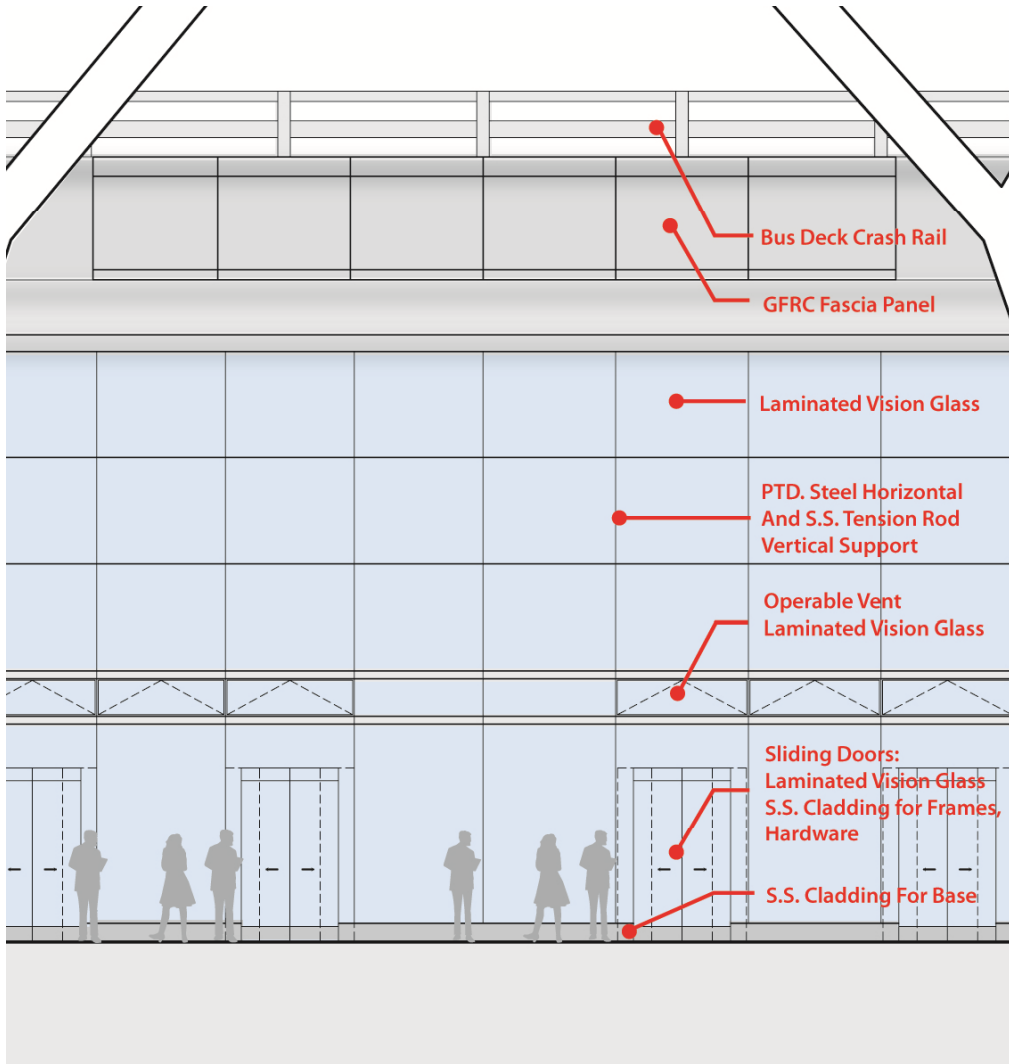

ELEVATION DETAIL: GRAND HALL STOREFRONT




VIEW OF GRAND HALL STOREFRONT

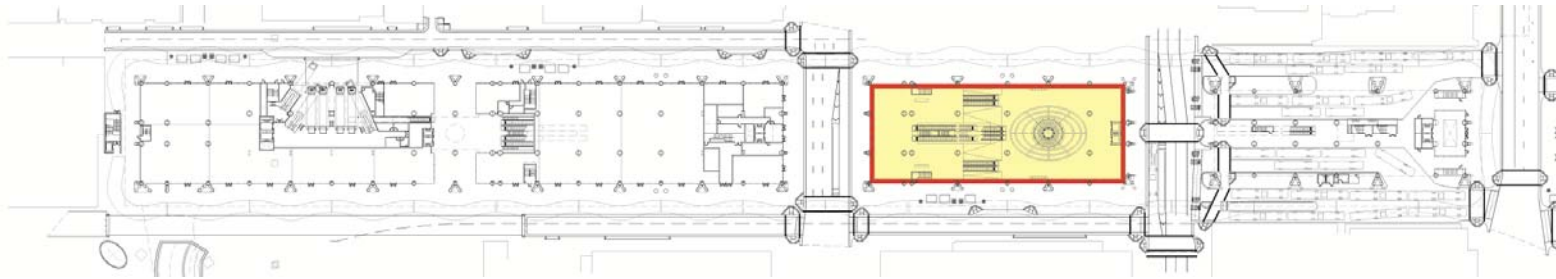


KEY PLAN: GRAND HALL STOREFRONT


Grand Hall Enclosure

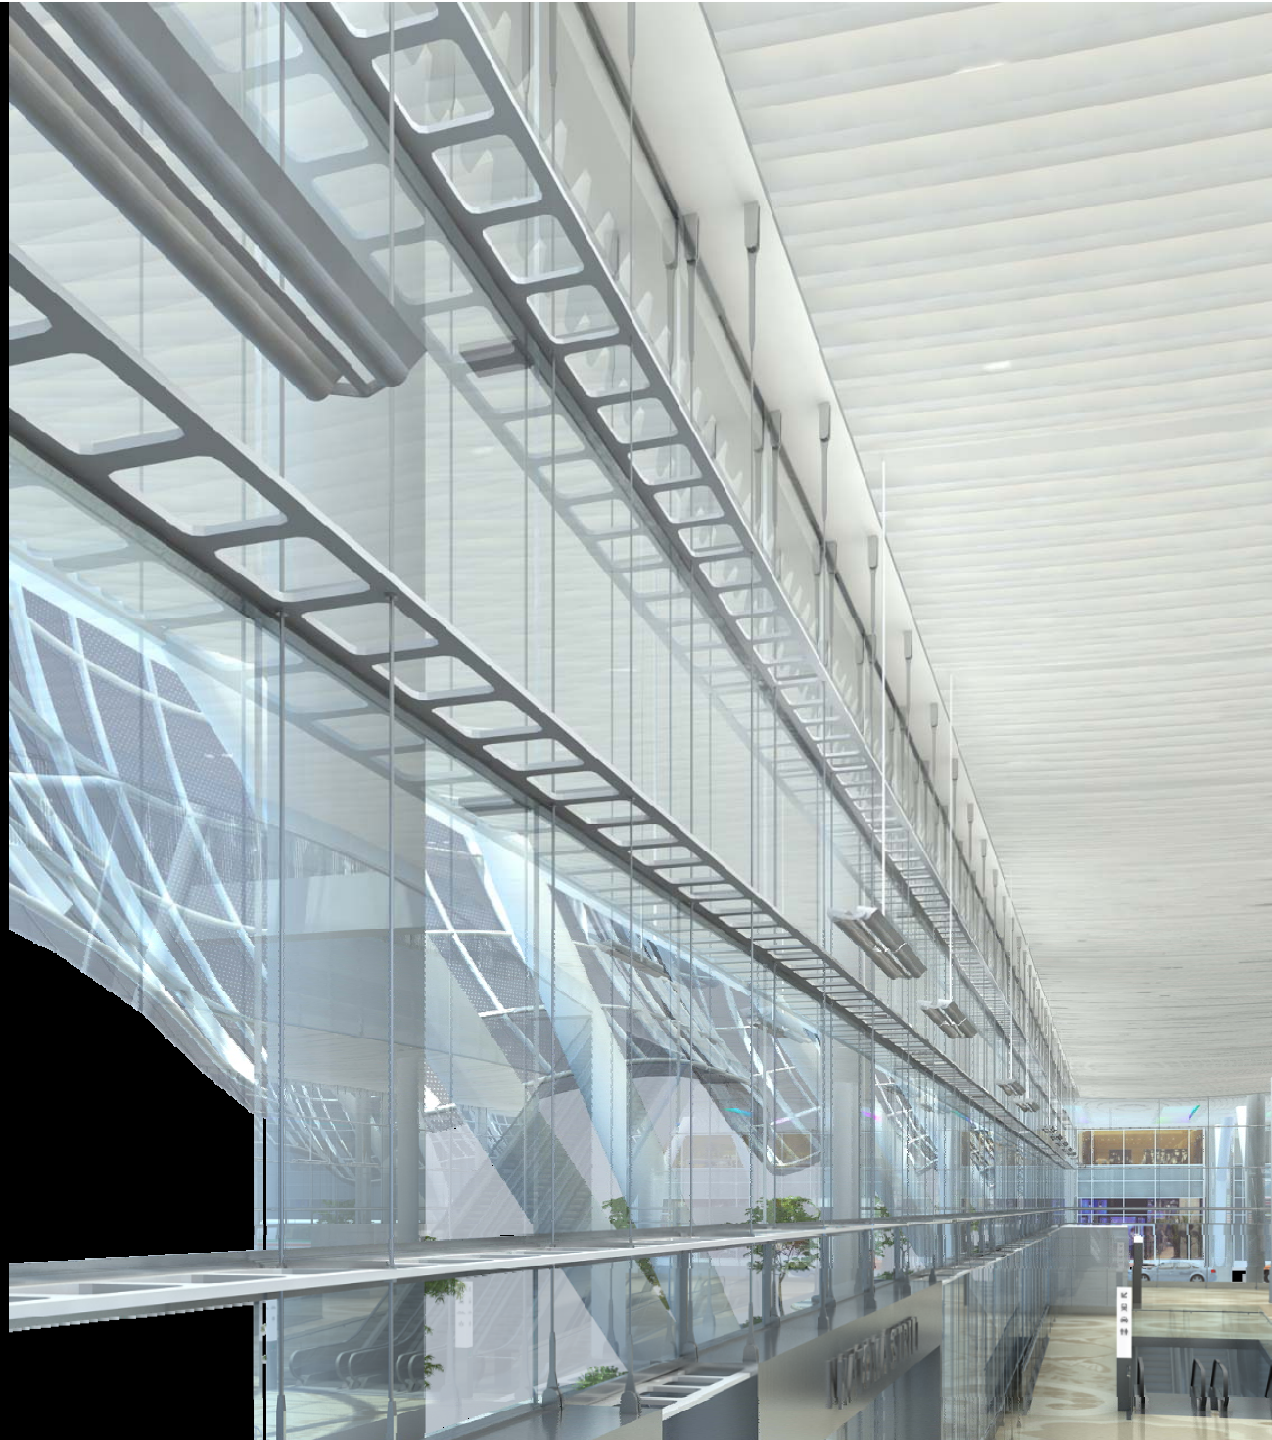


Grand Hall Enclosure Detail

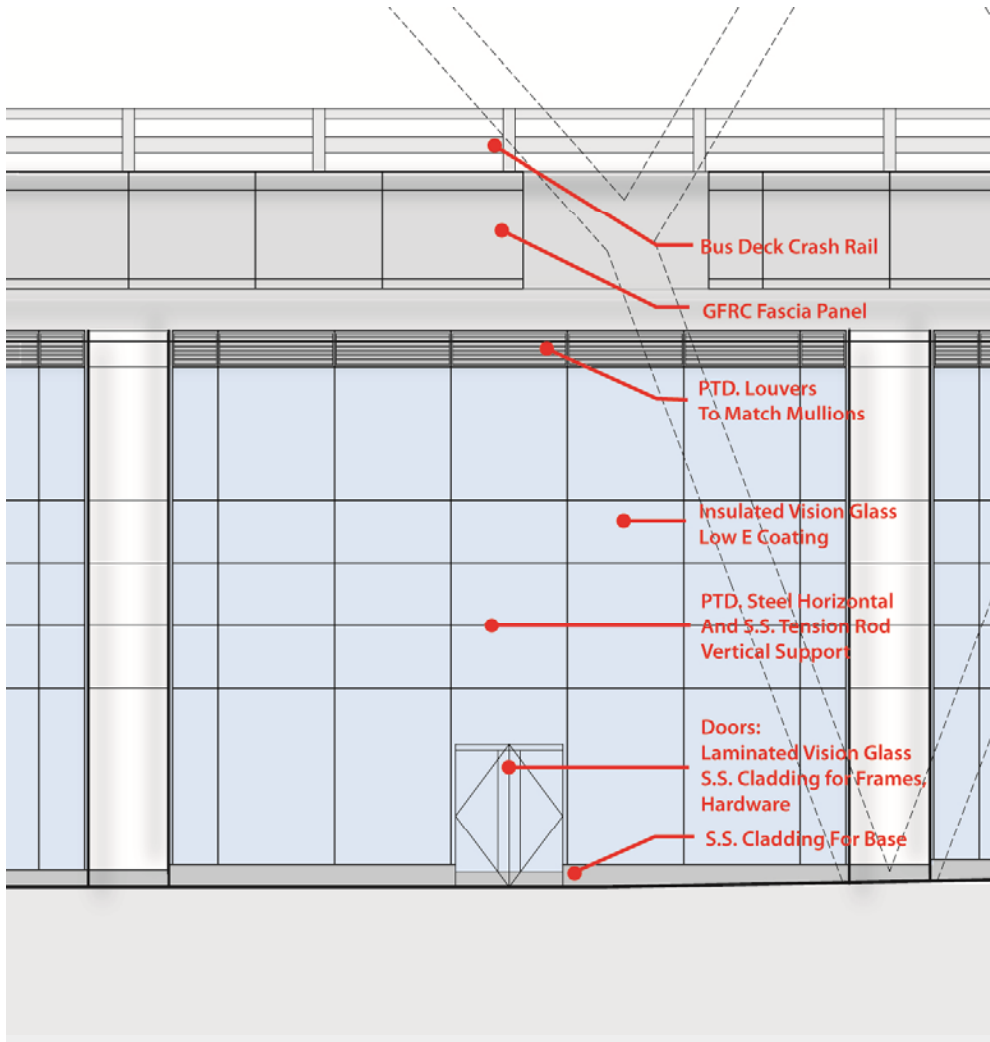

ELEVATION DETAIL: RETAILSTOREFRONT

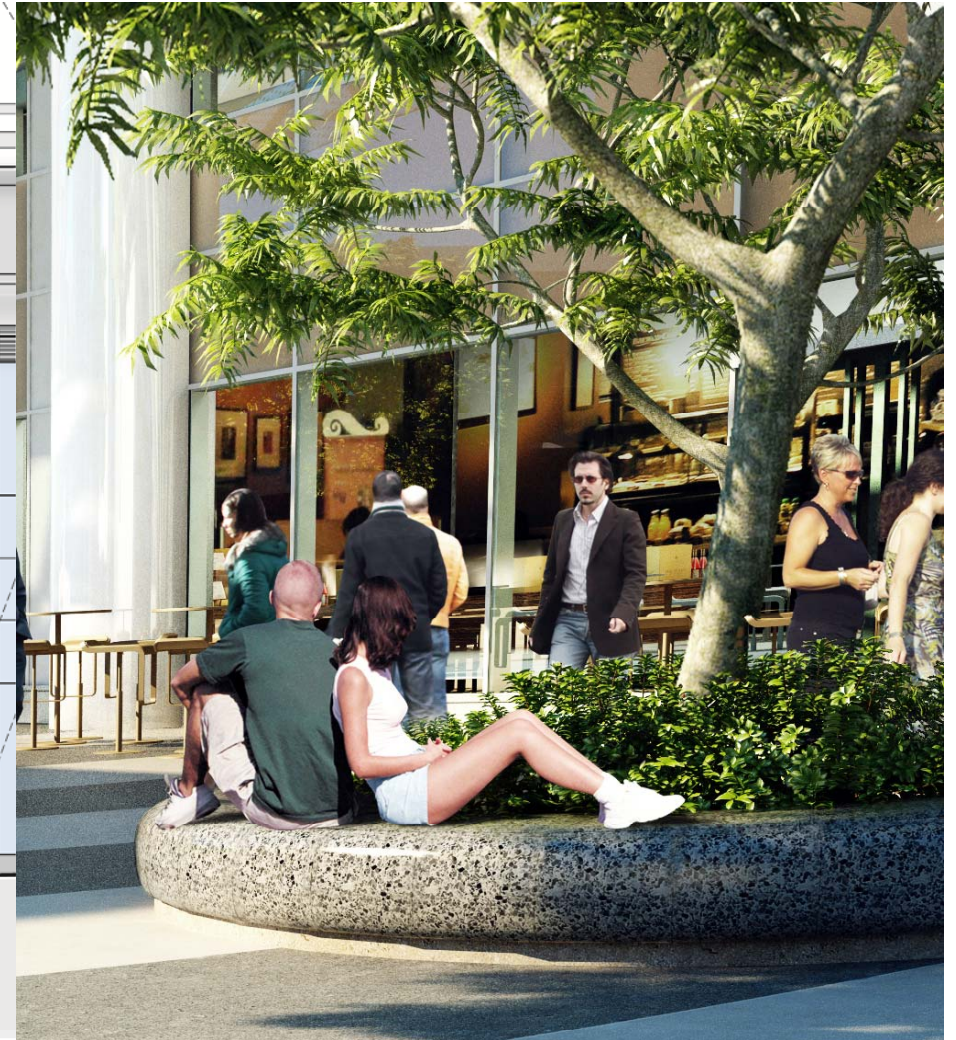




VIEW OF RETAIL STOREFRONT

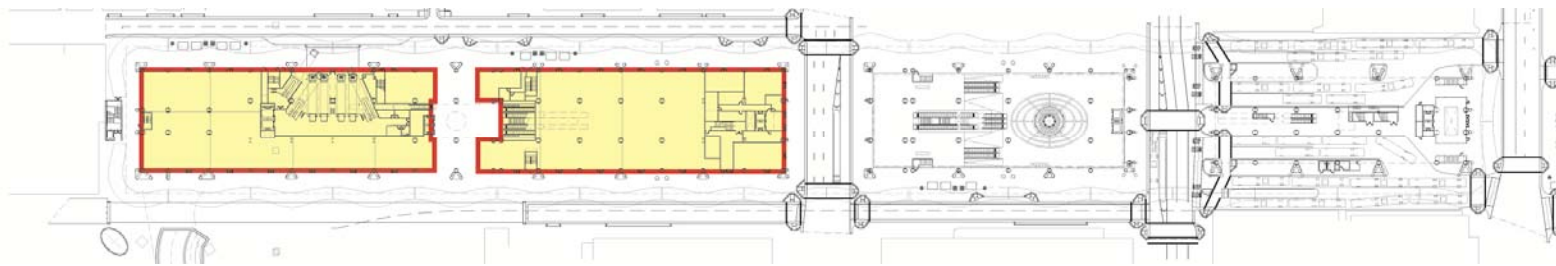

KEY PLAN: RETAILSTOREFRONT

Retail Storefront



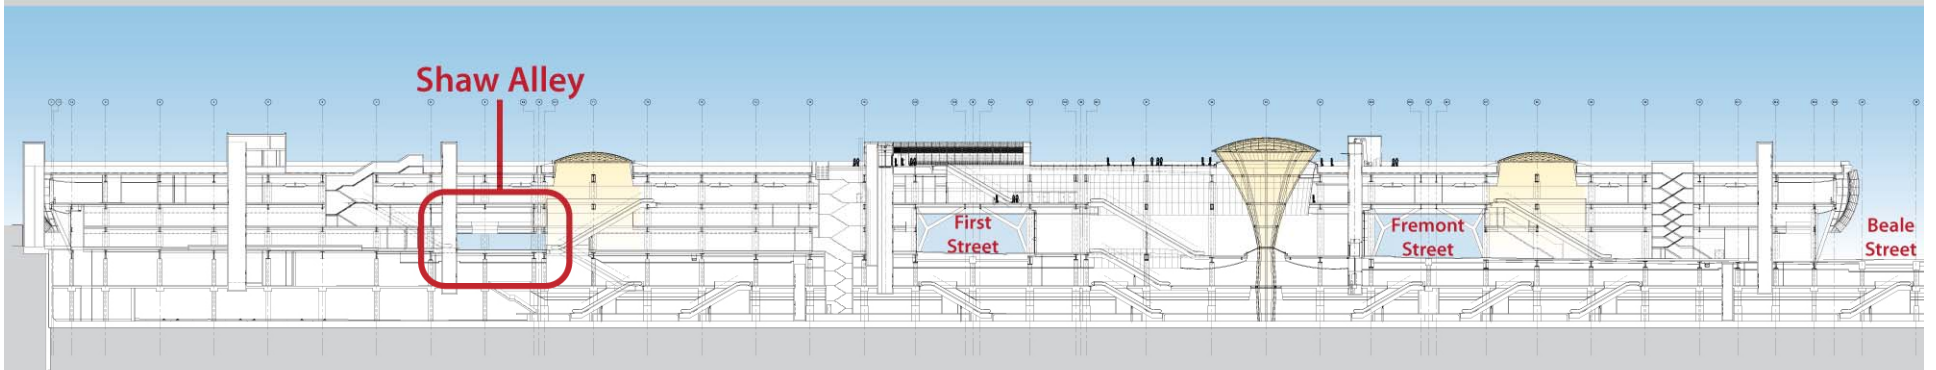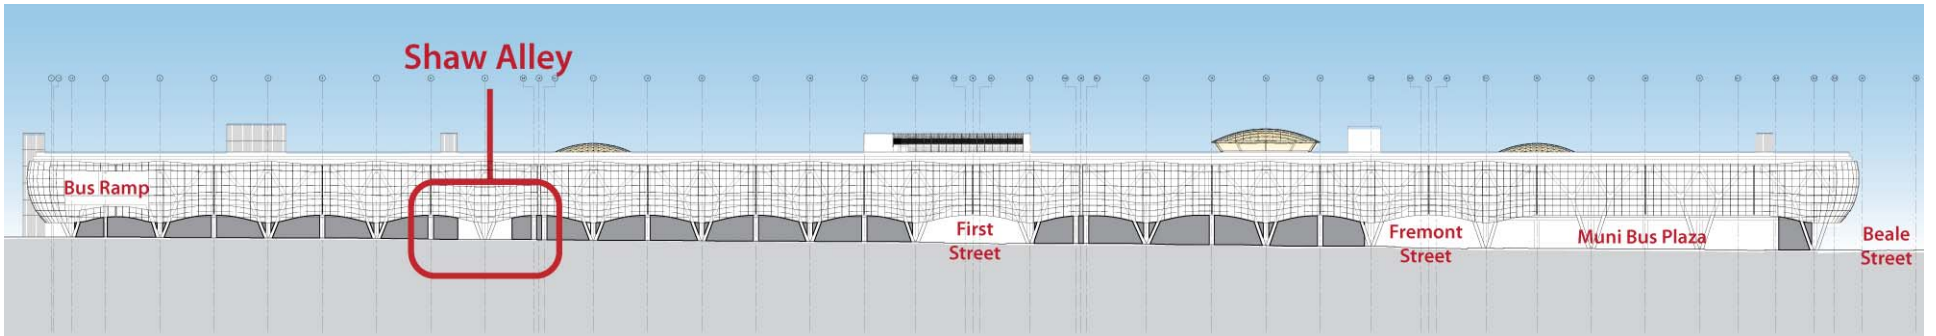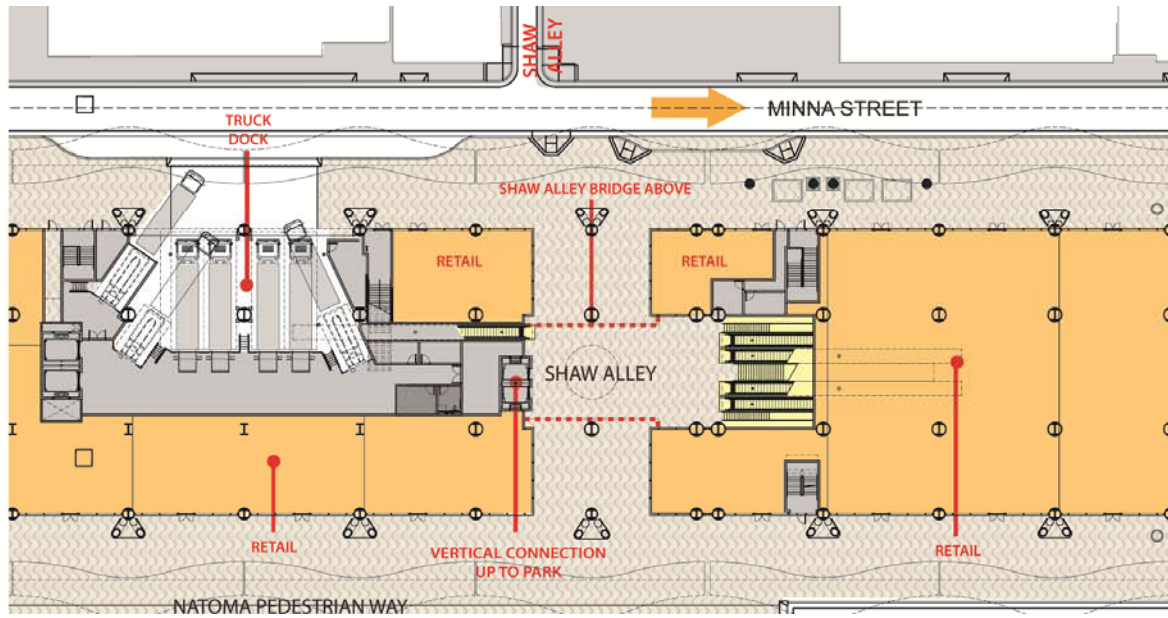


Shaw Alley




Shaw Alley Perspective




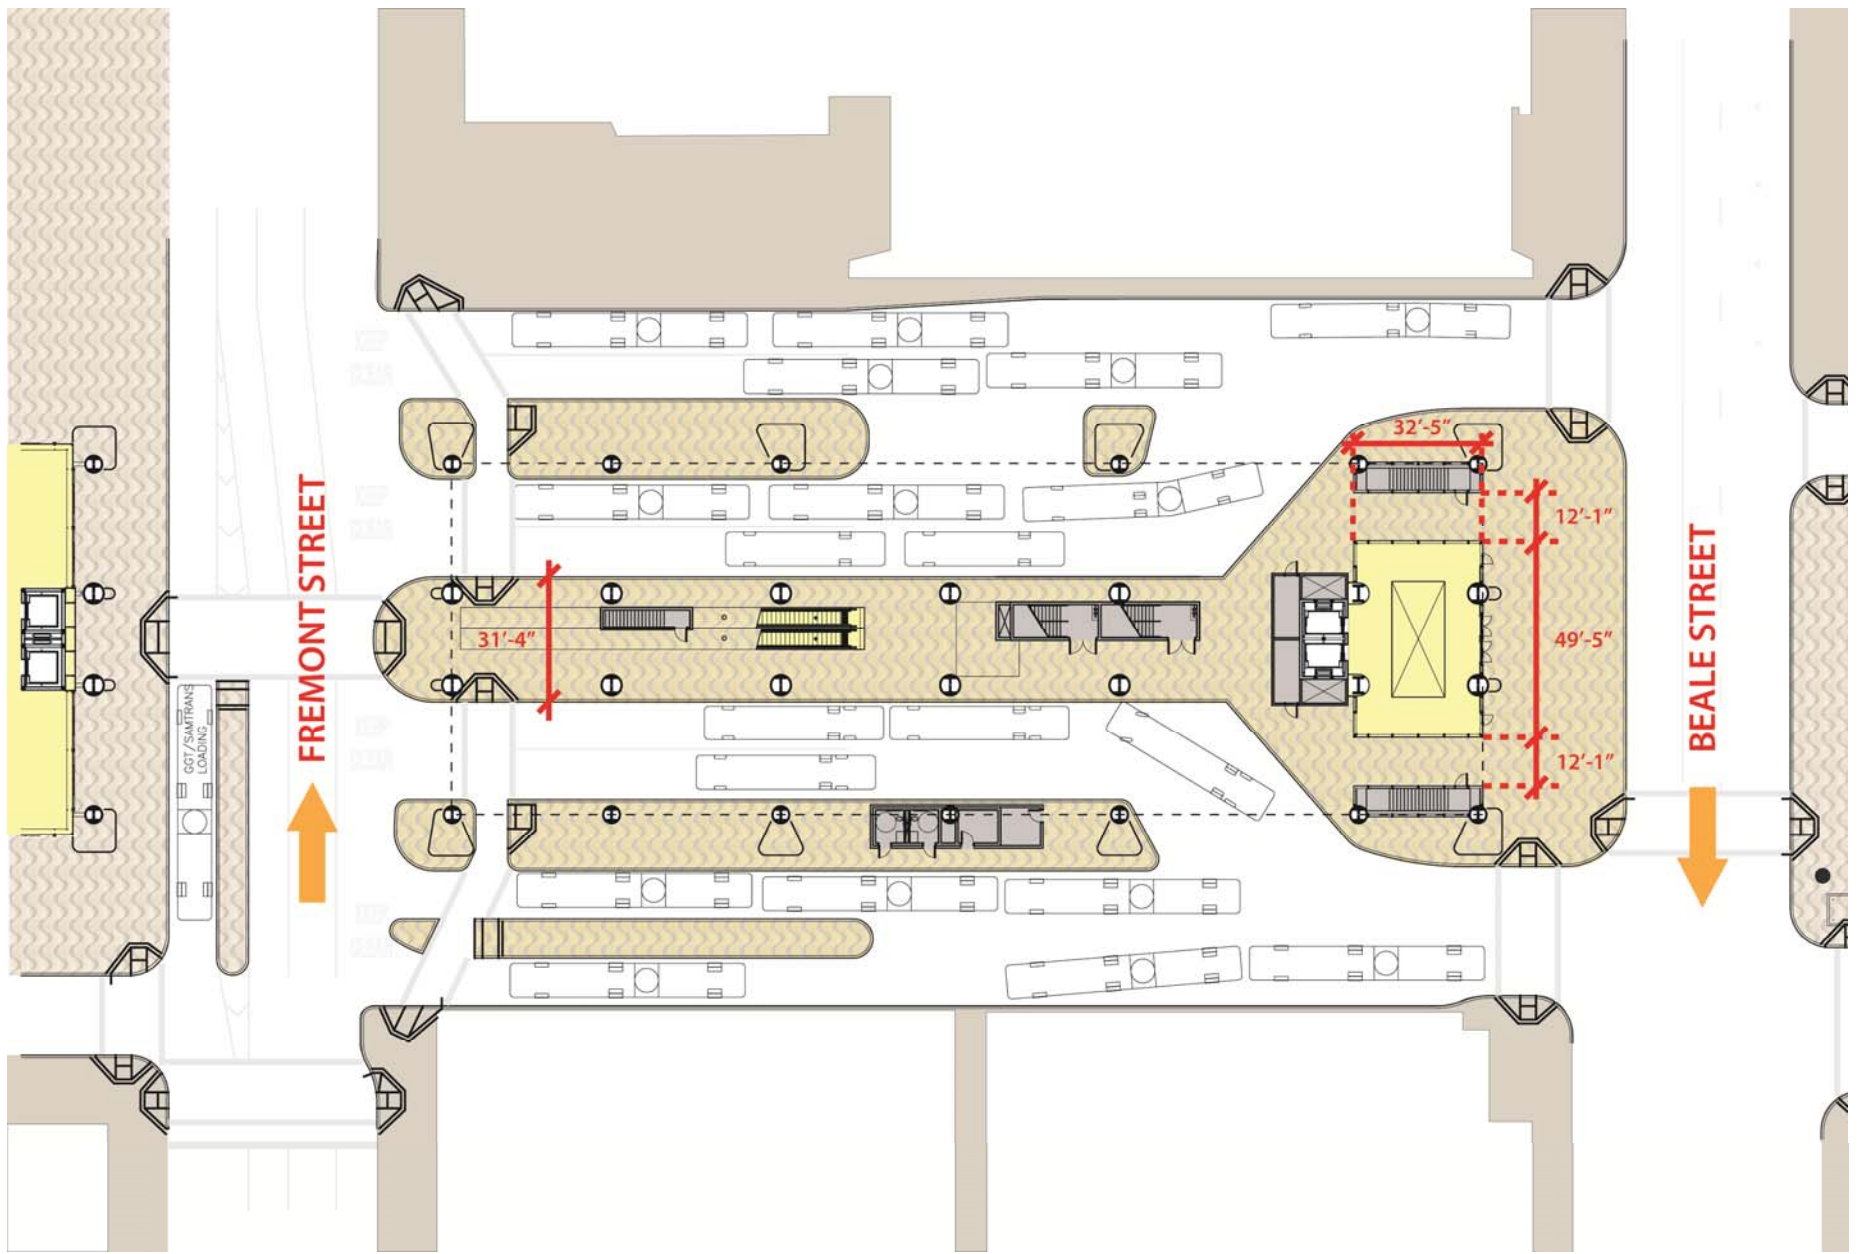

Muni Bus Plaza Plan

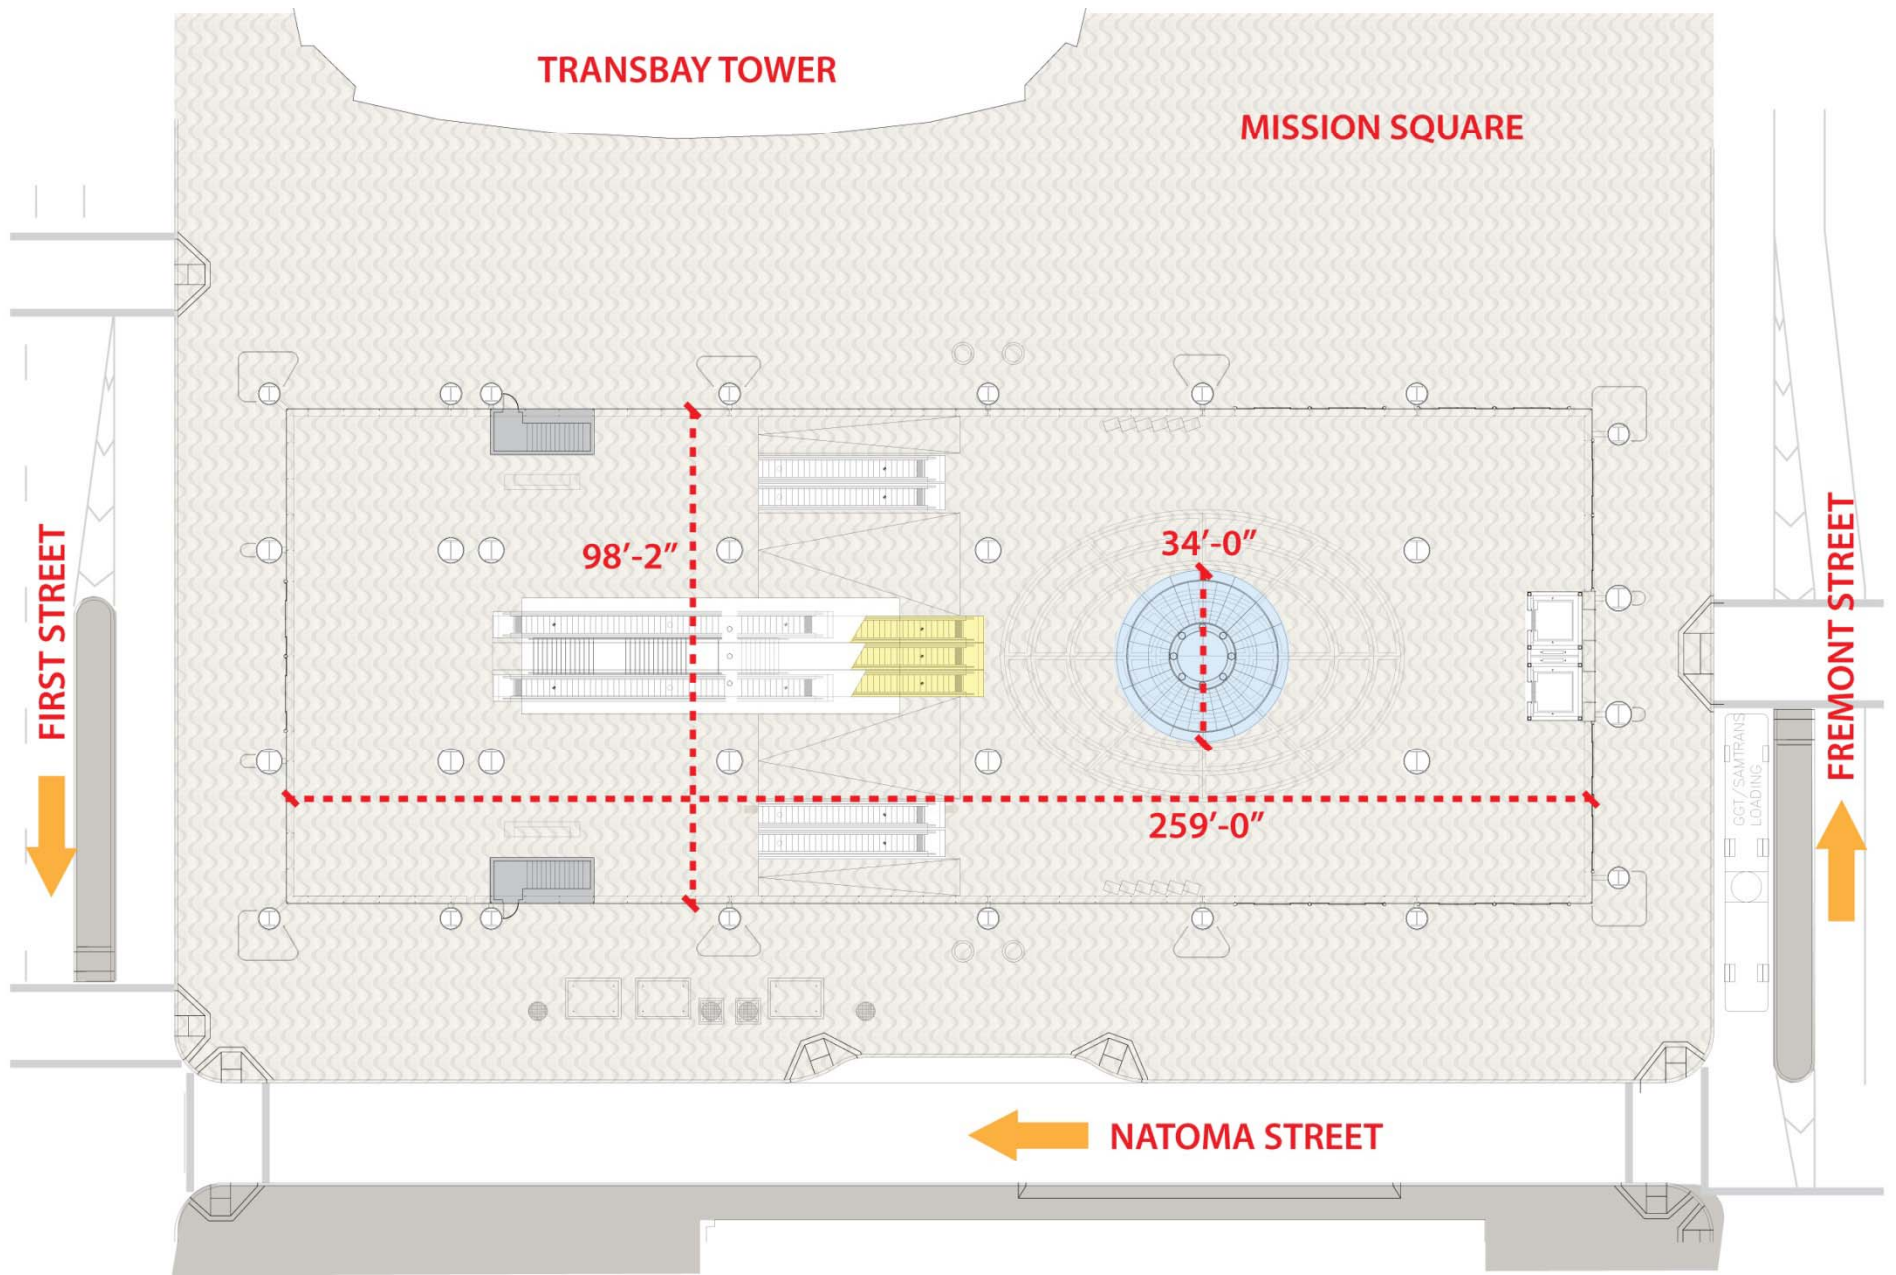


Grand Hall Partial Plan

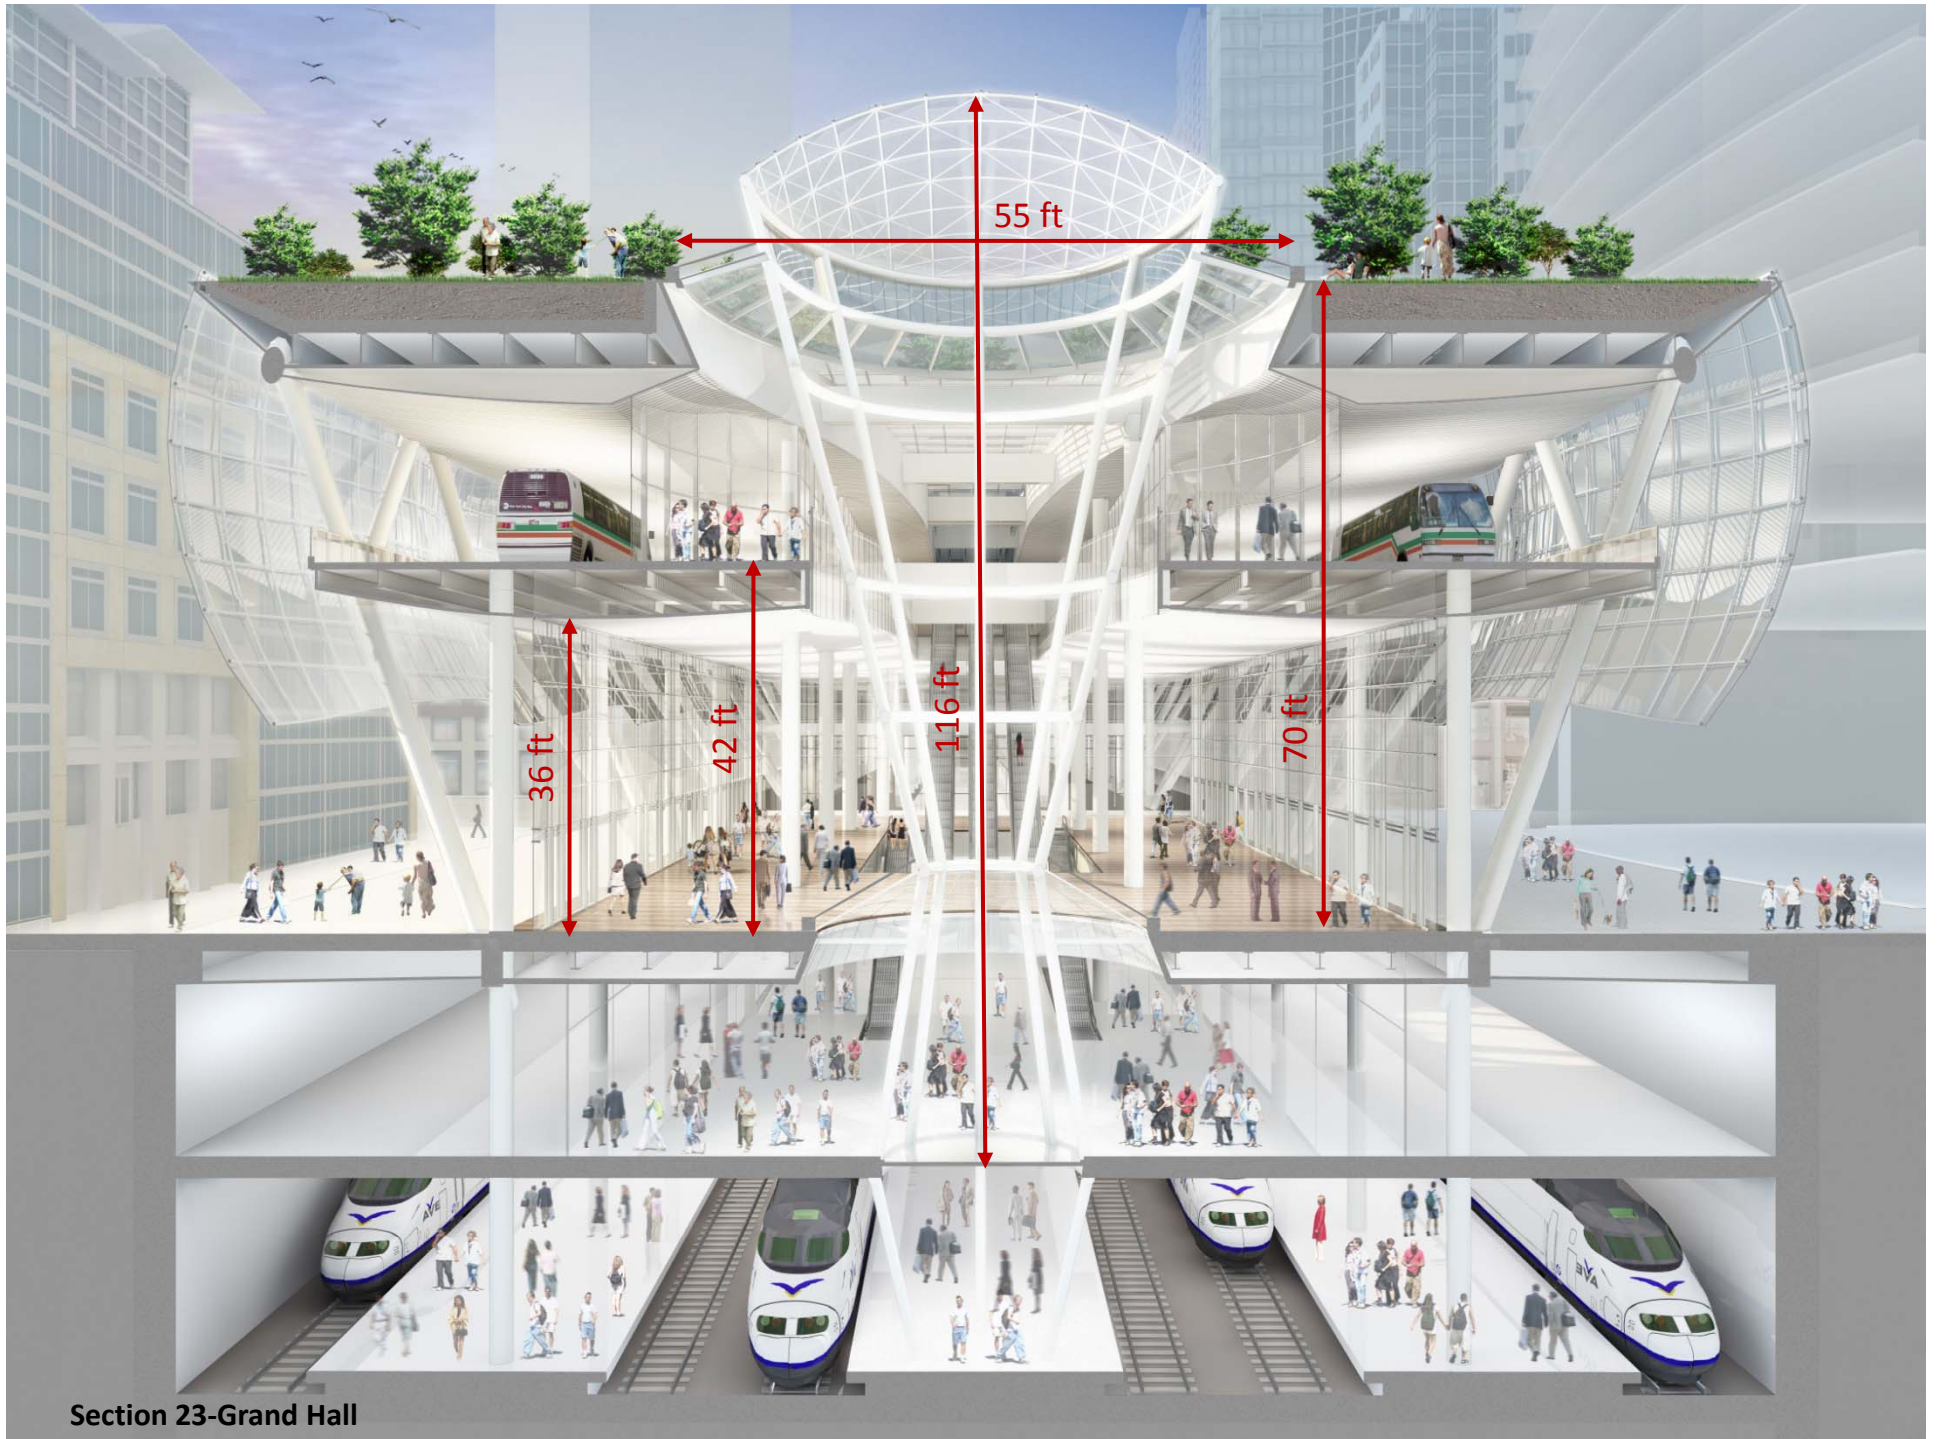


Section 23-Grand Hall



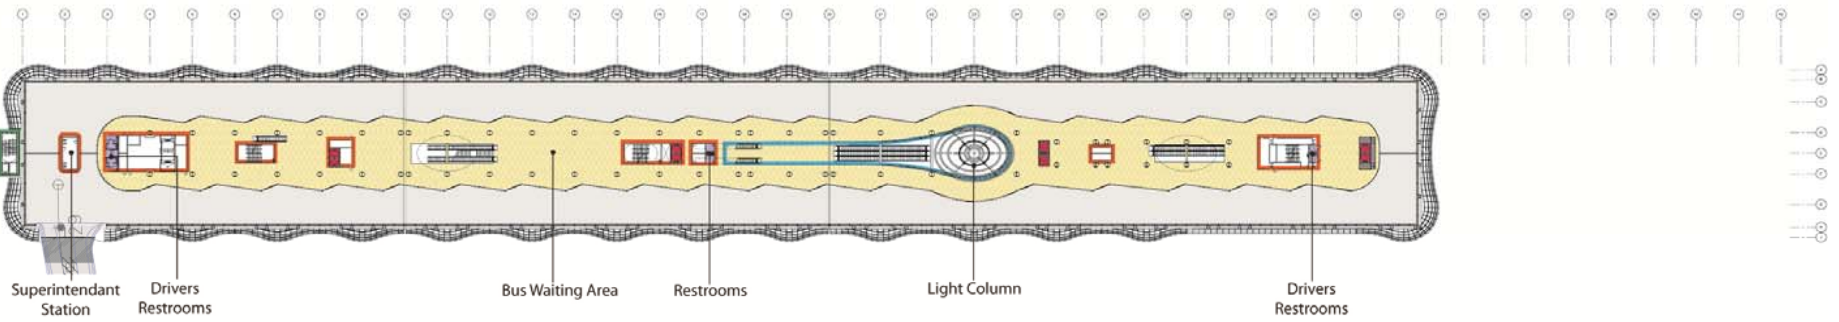


Bus Level

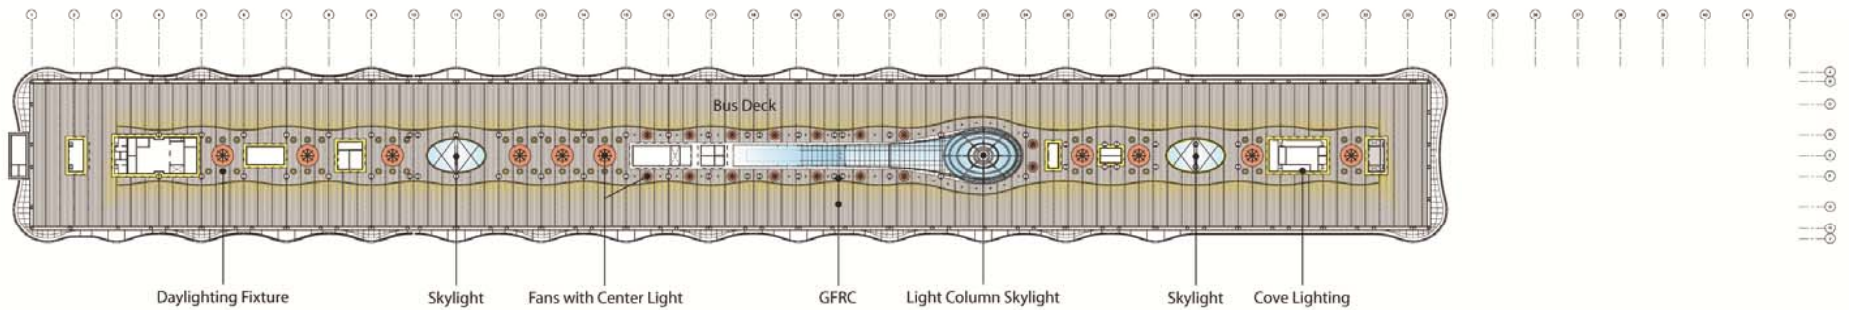


Reflected Ceiling Plan Bus Level

Wall Types	Program Types
— Channel Glass	 Public
— Colored Storefront	 Retail
— Storefront	 Office
— Tile	 Support
	 Restrooms
	 Elevators

Bus Deck Level

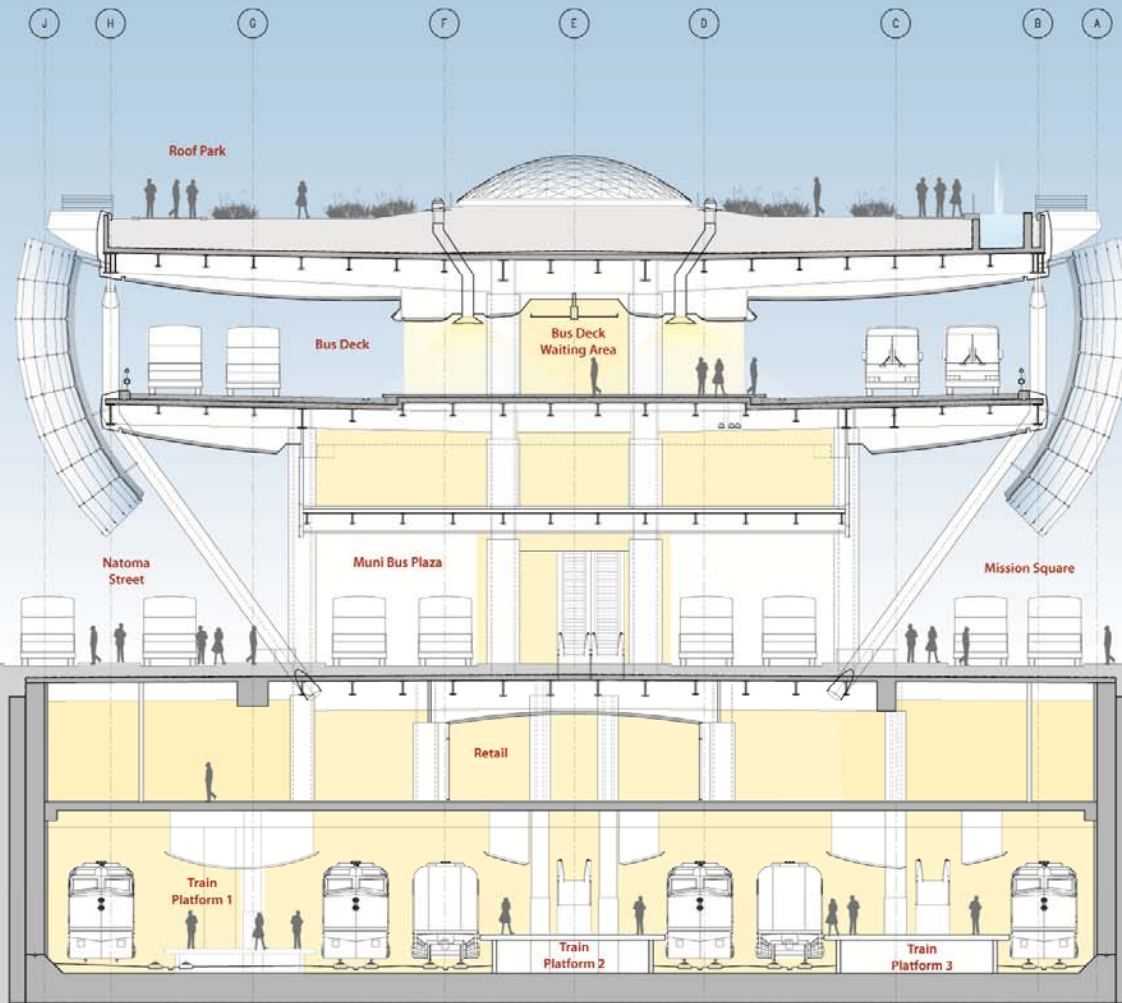


Section 29- Muni Bus Plaza

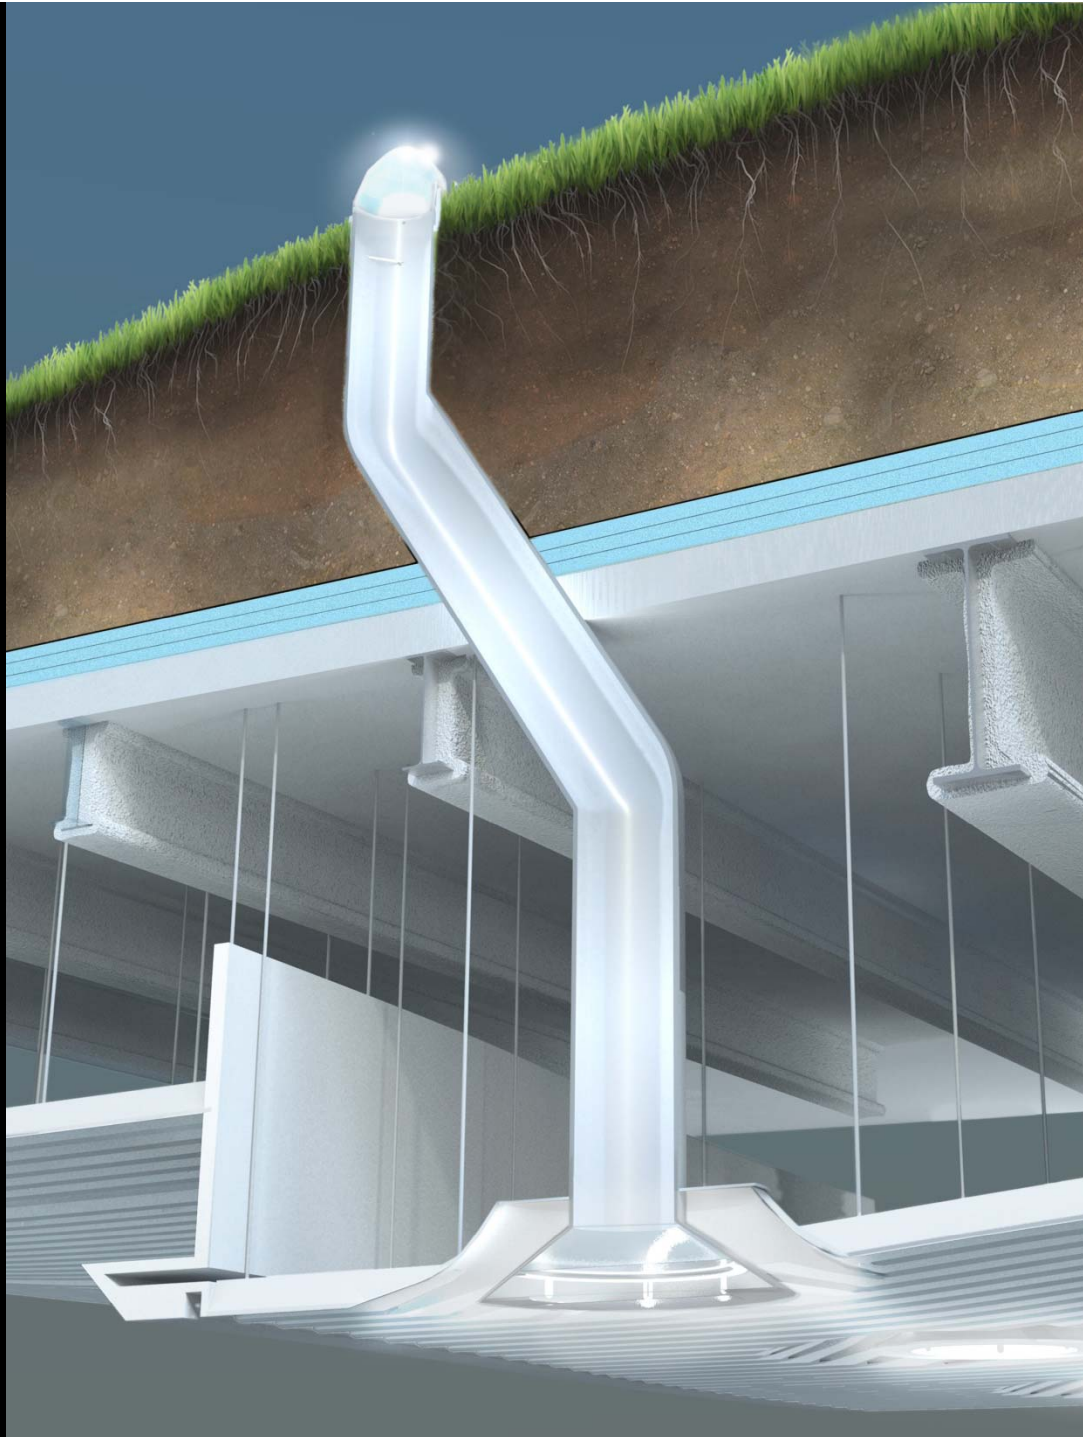


Daylight Fixture Section





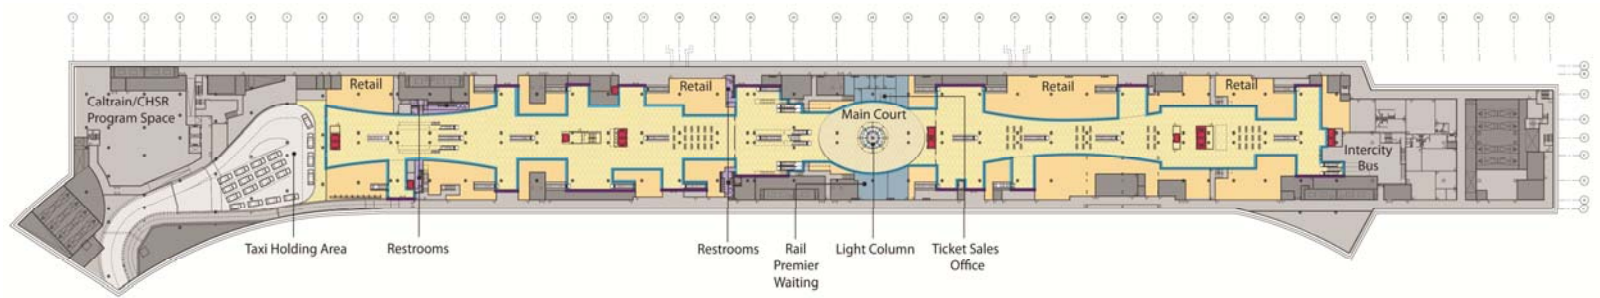


Lower Concourse Level

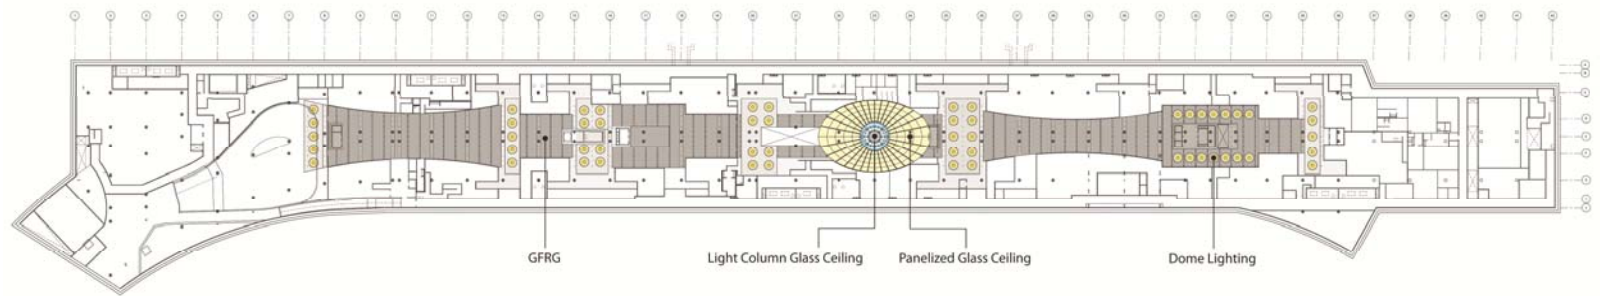


Reflected Ceiling Plan Lower Concourse

Wall Types	Program Types
Channel Glass	Public
Colored Storefront	Retail
Storefront	Office
Tile	Support
	Restrooms
	Elevators


Lower Concourse Level

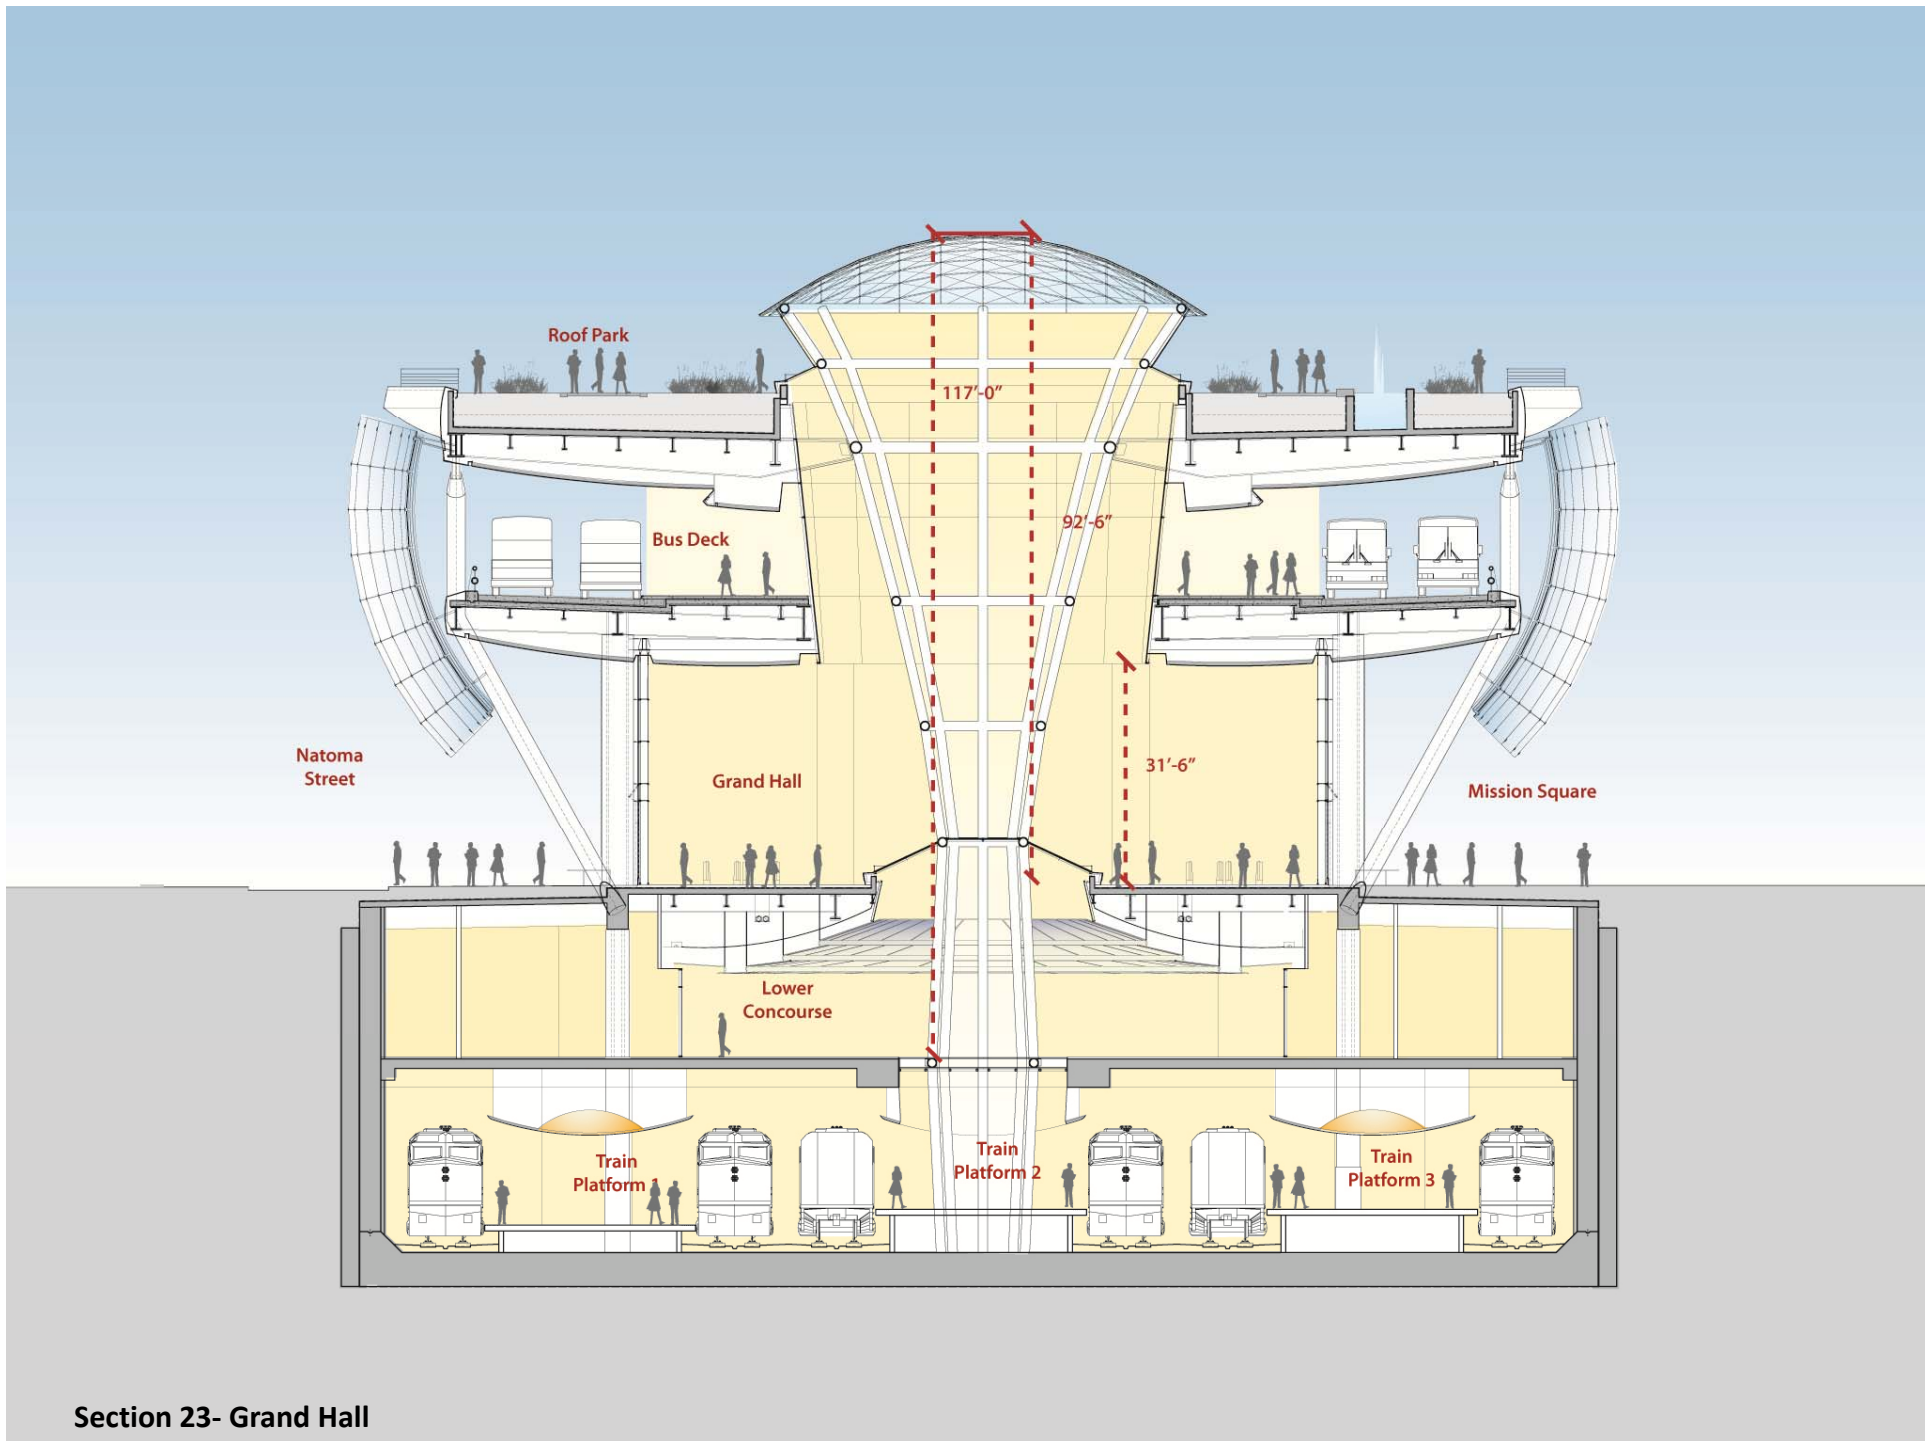

Section 23- Grand Hall

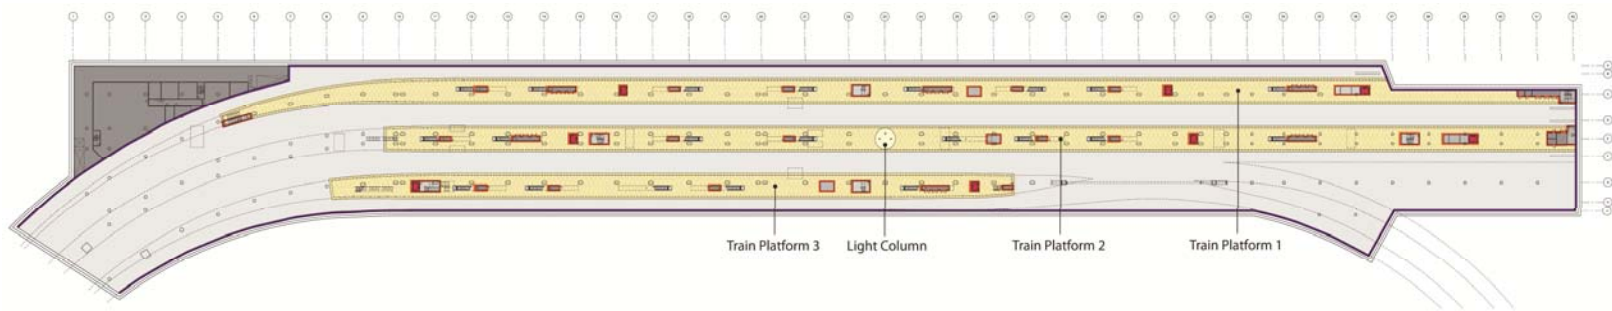


Train Platform Level

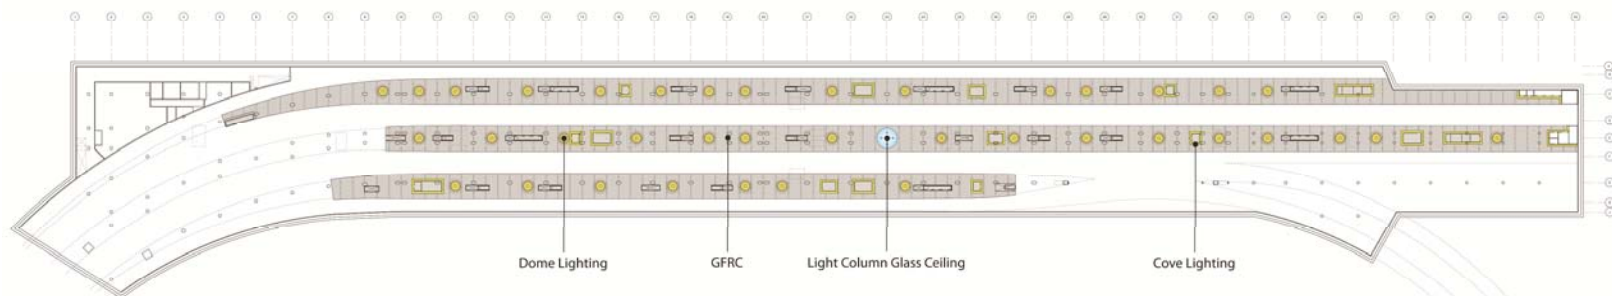


Reflected Ceiling Plan Train Platform


Wall Types	Program Types
Channel Glass	Public
Colored Storefront	Retail
Storefront	Office
Tile	Support
	Restrooms
	Elevators

Train Platform Level

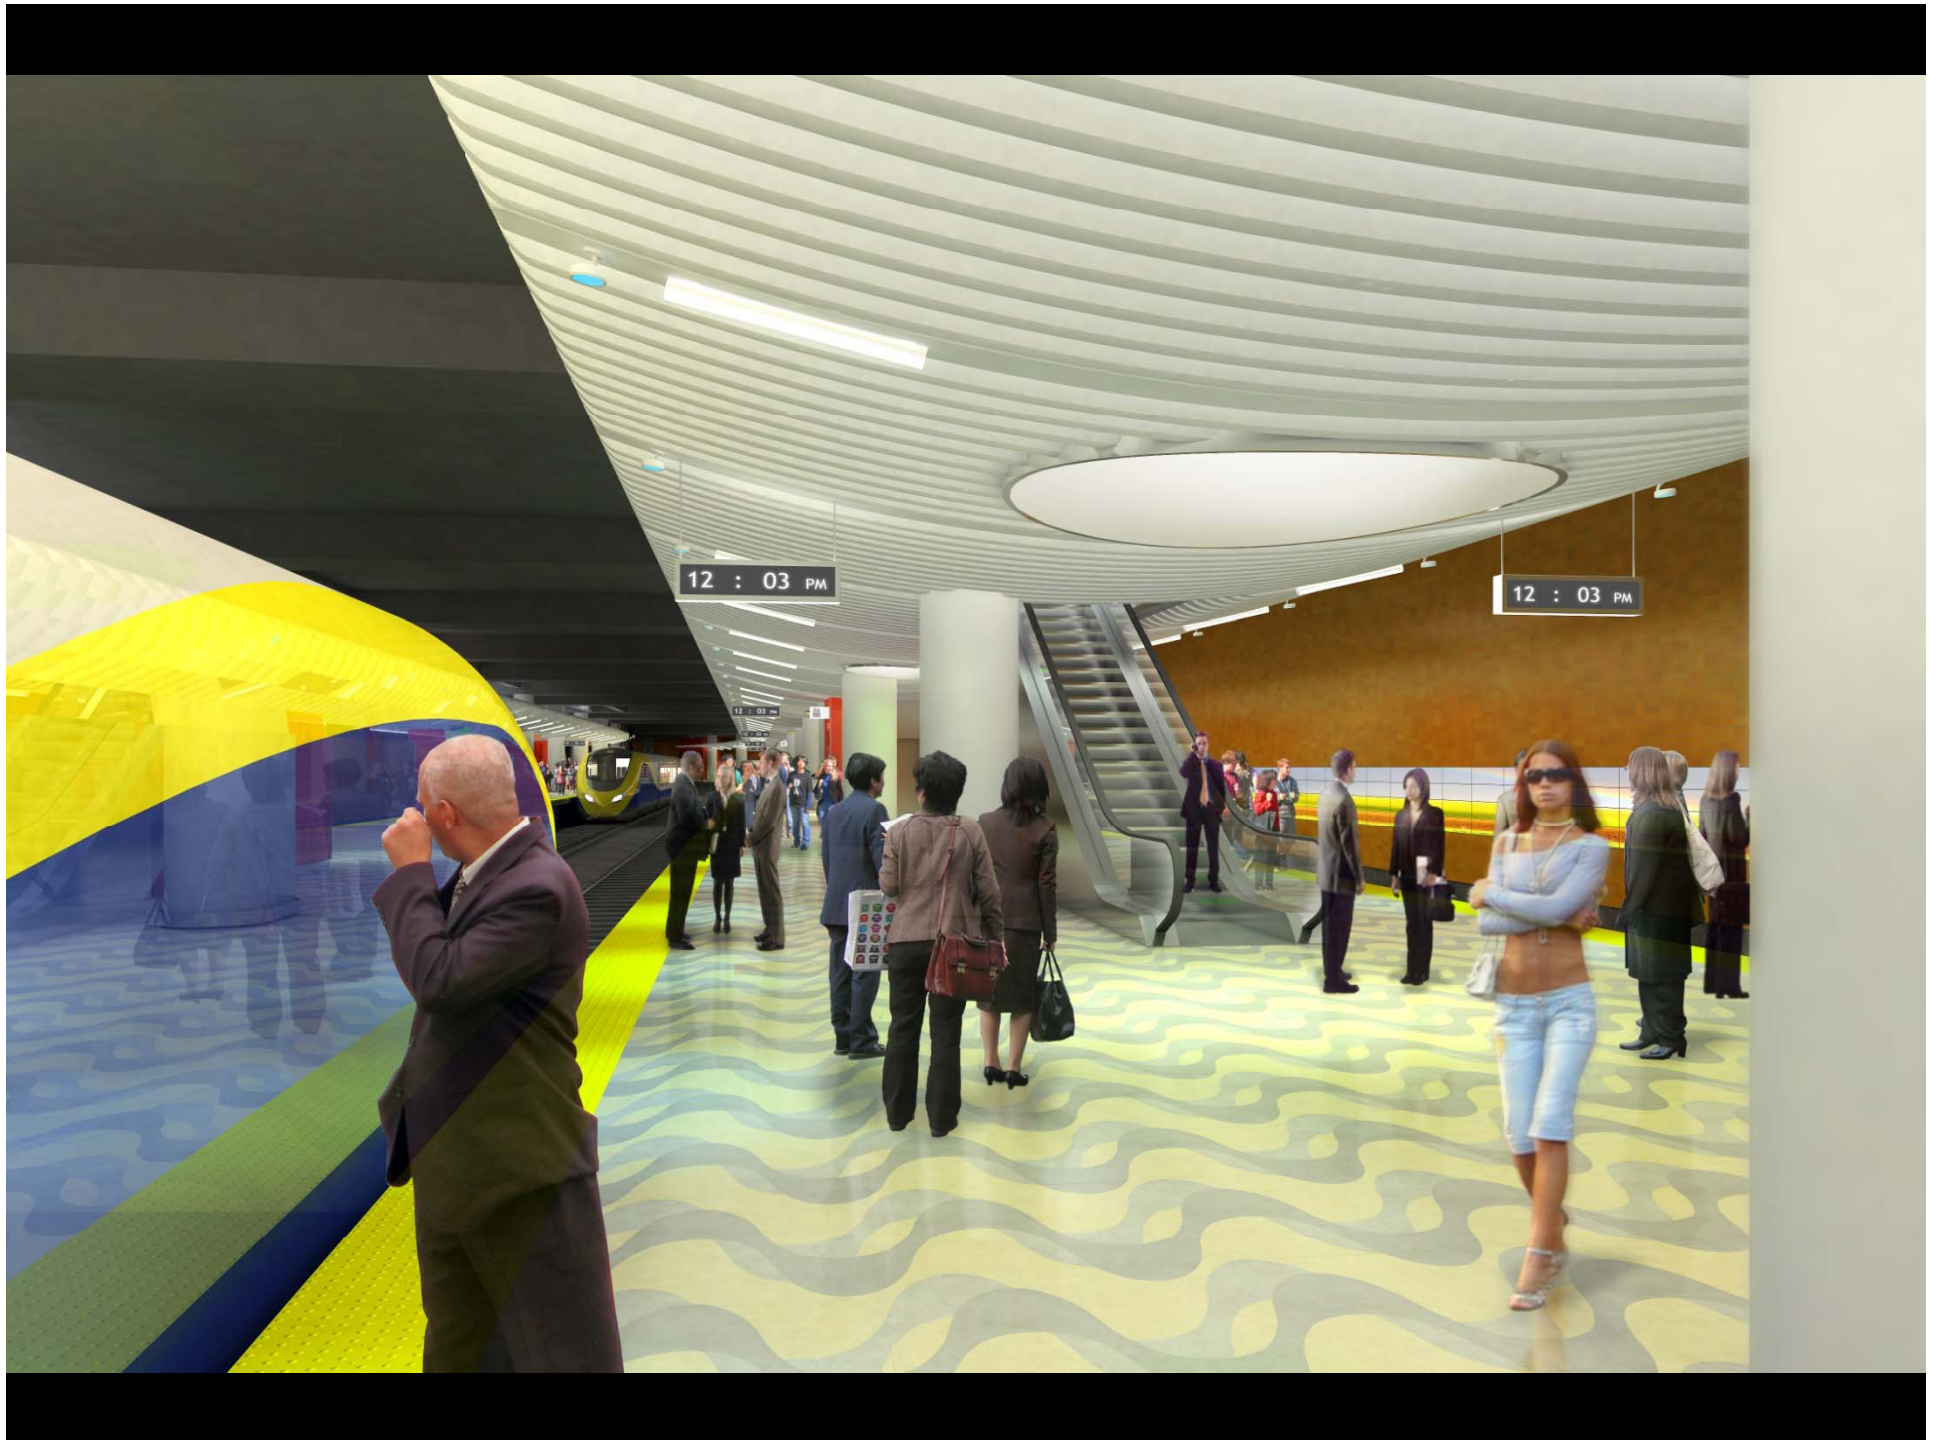

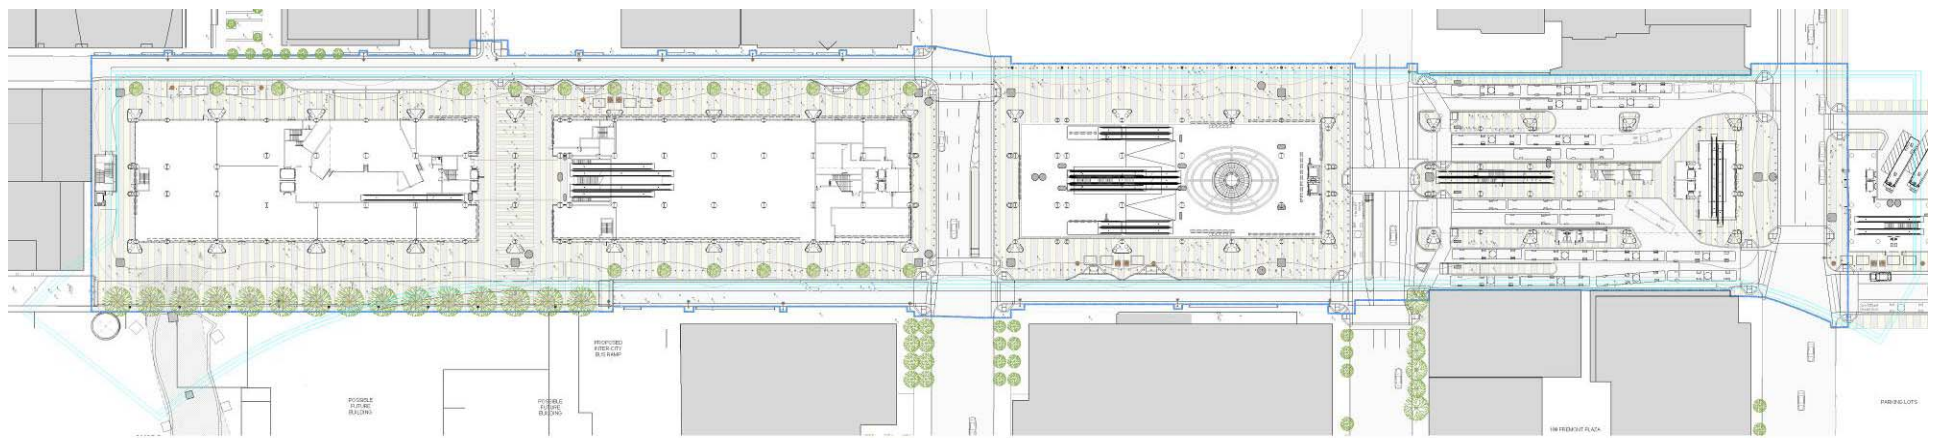

GROUND LEVEL STREETScape PLAN

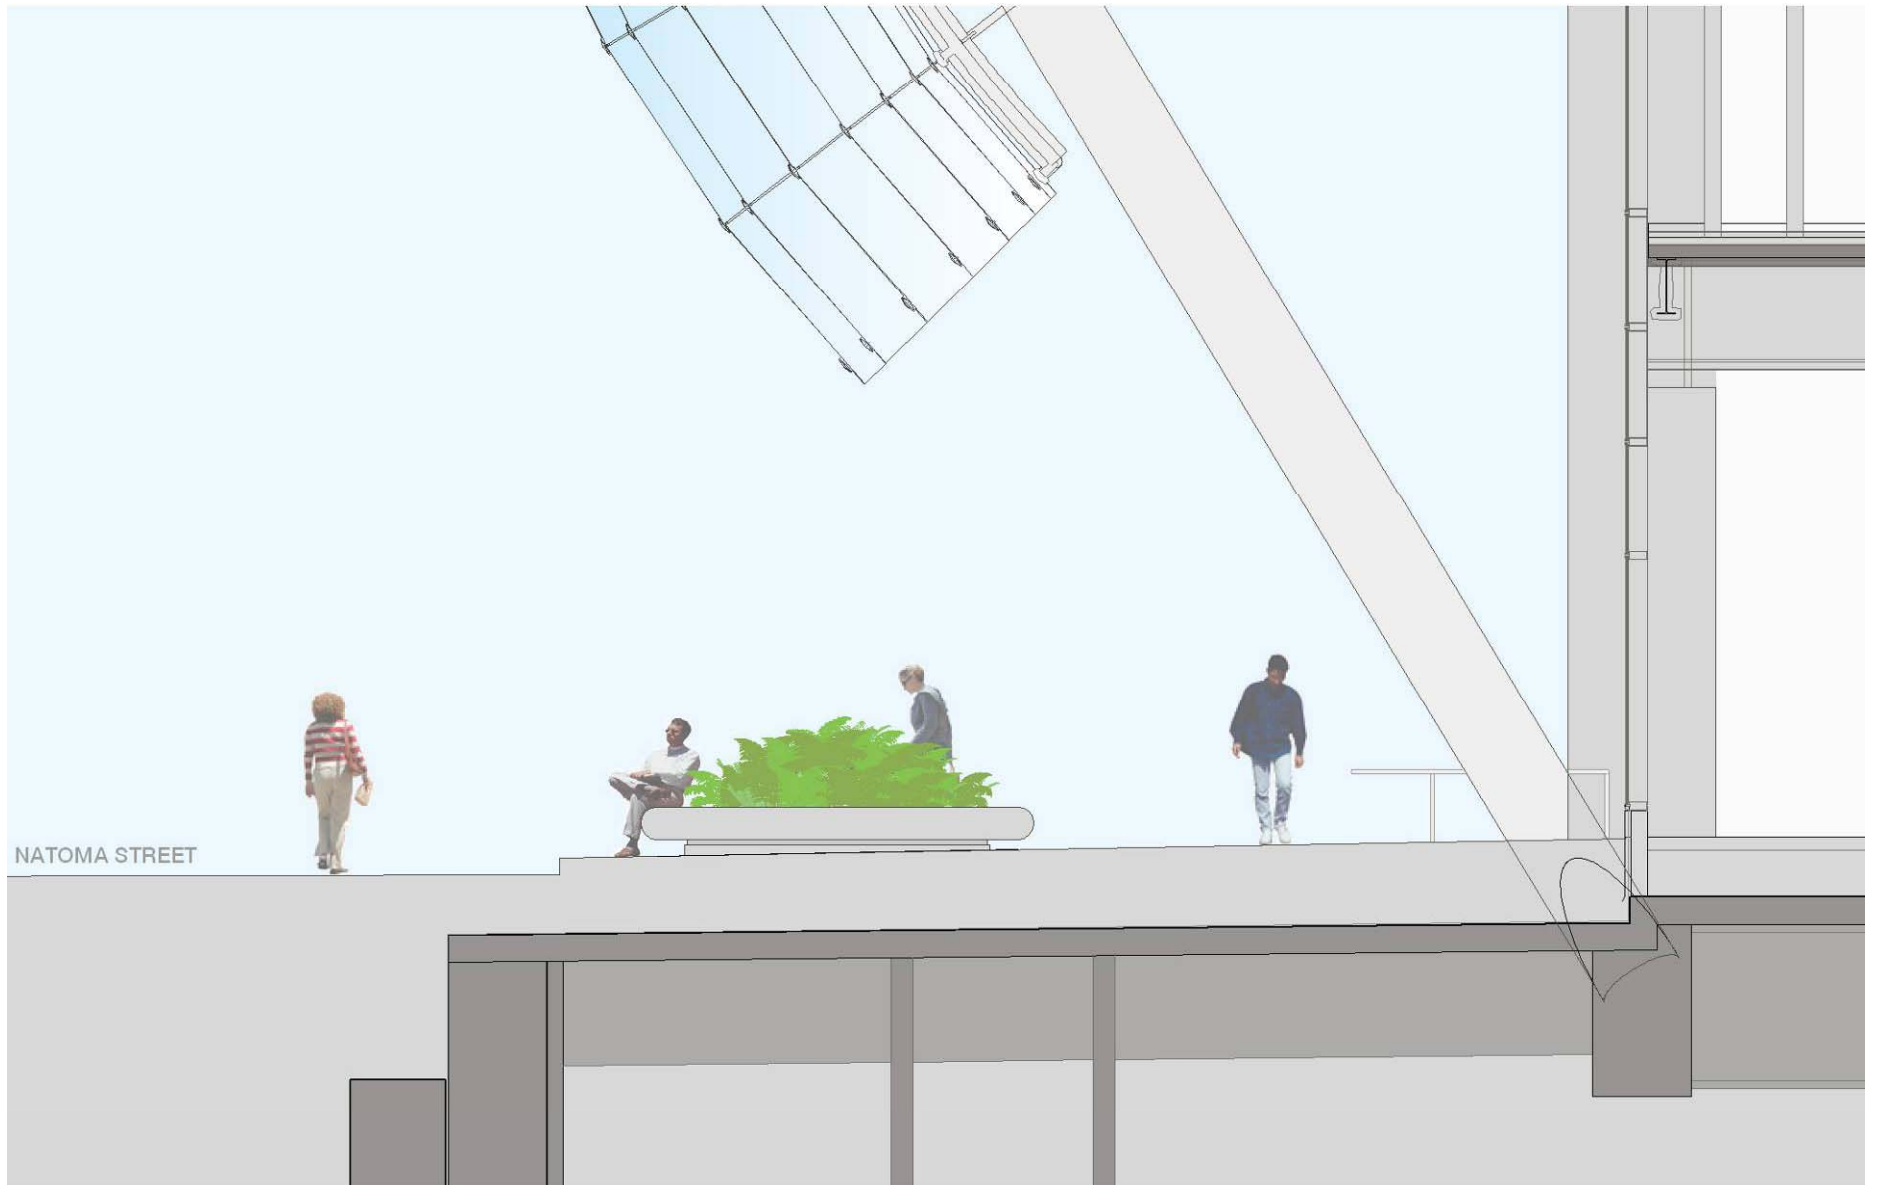

GROUND LEVEL STREETSCAPE SECTION




MATERIALS – STREETScape – SECURITY PLANTERS




MATERIALS – STREETSCAPE – COLORED CONCRETE



PARK PLAN

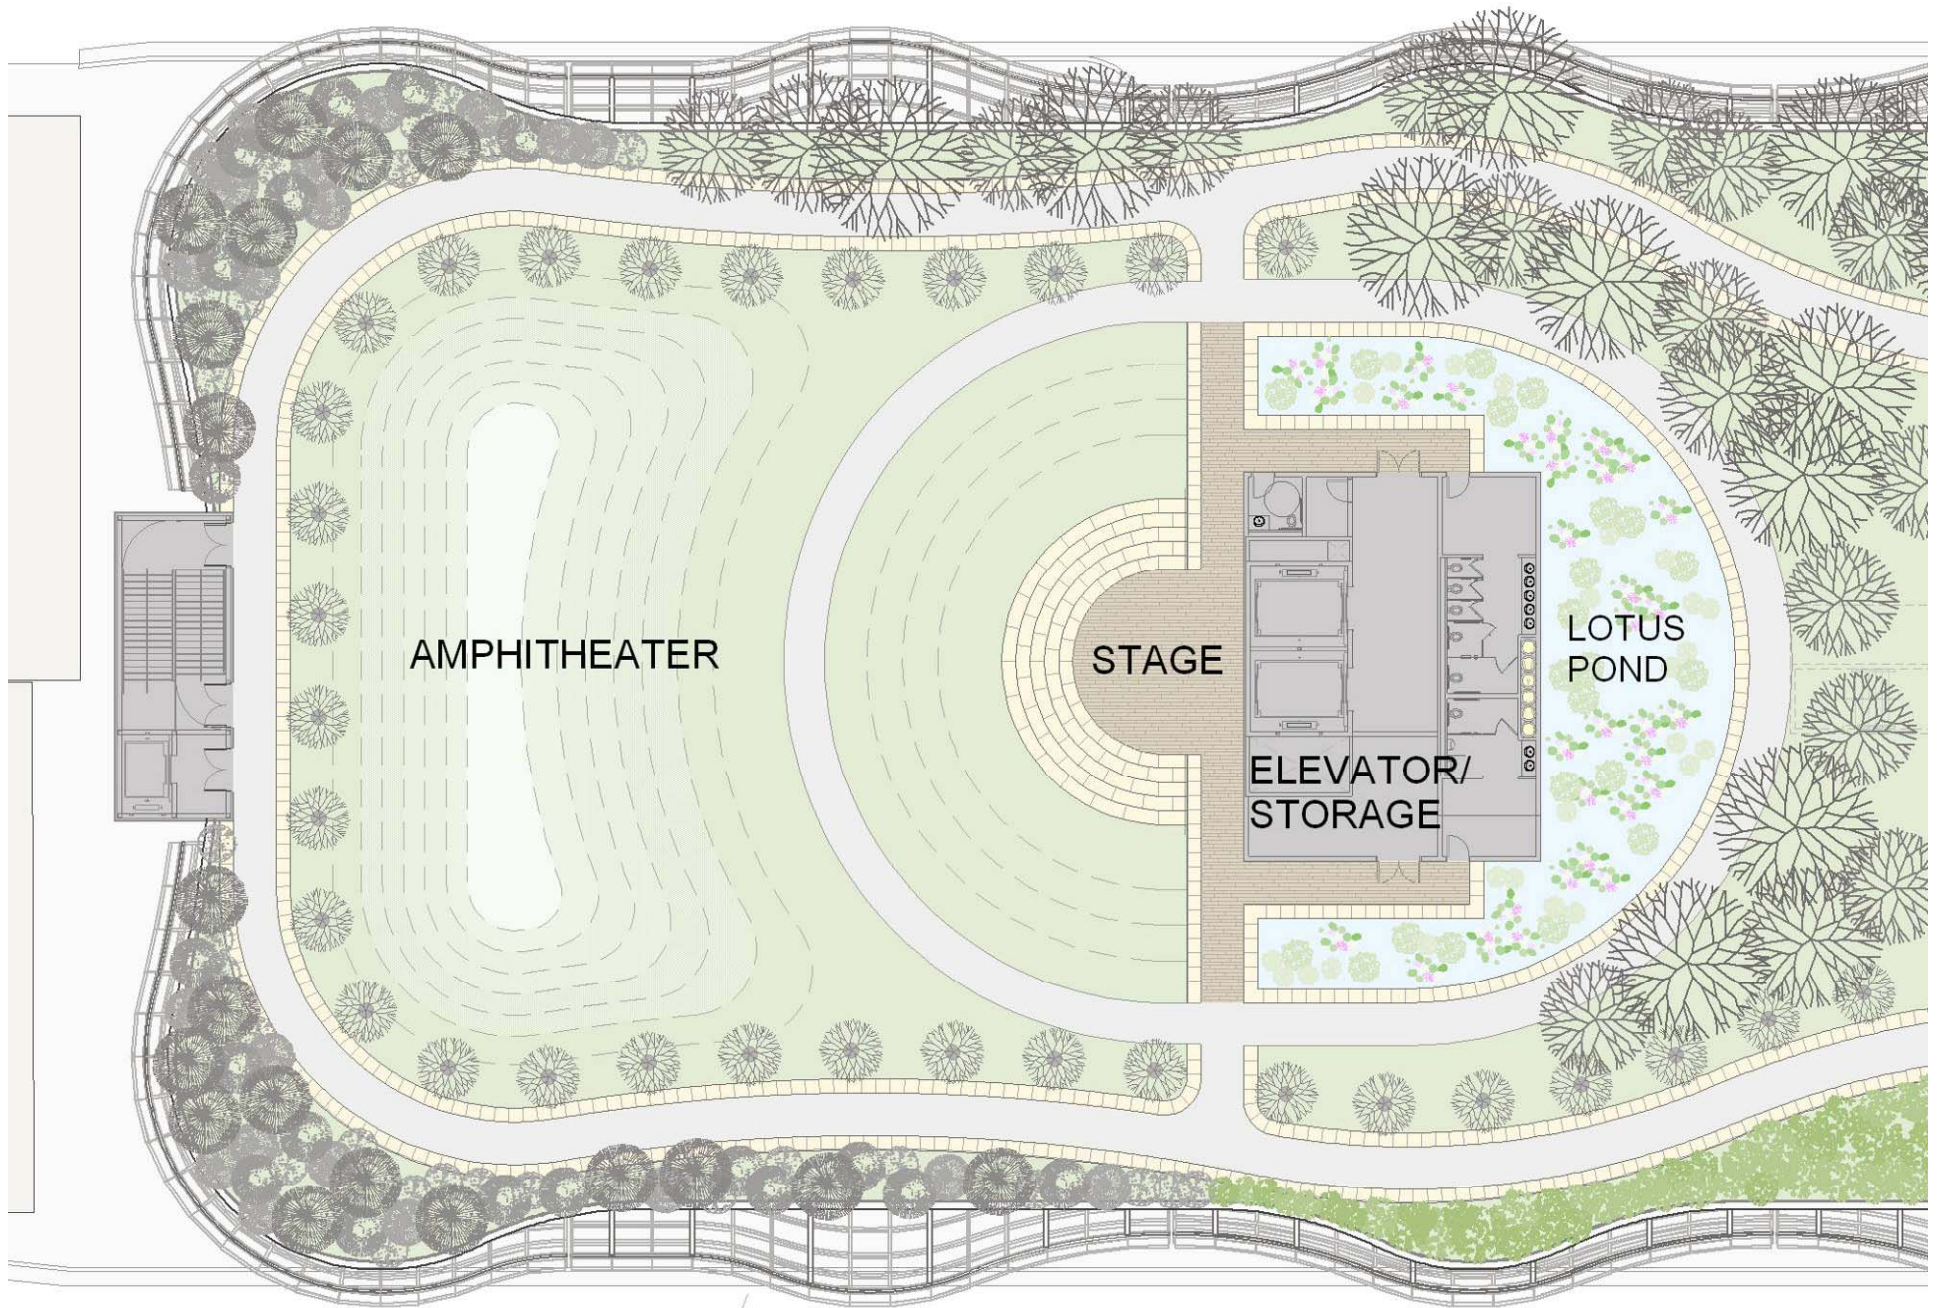

PARK PLAN ENLARGEMENT - AMPHITHEATER

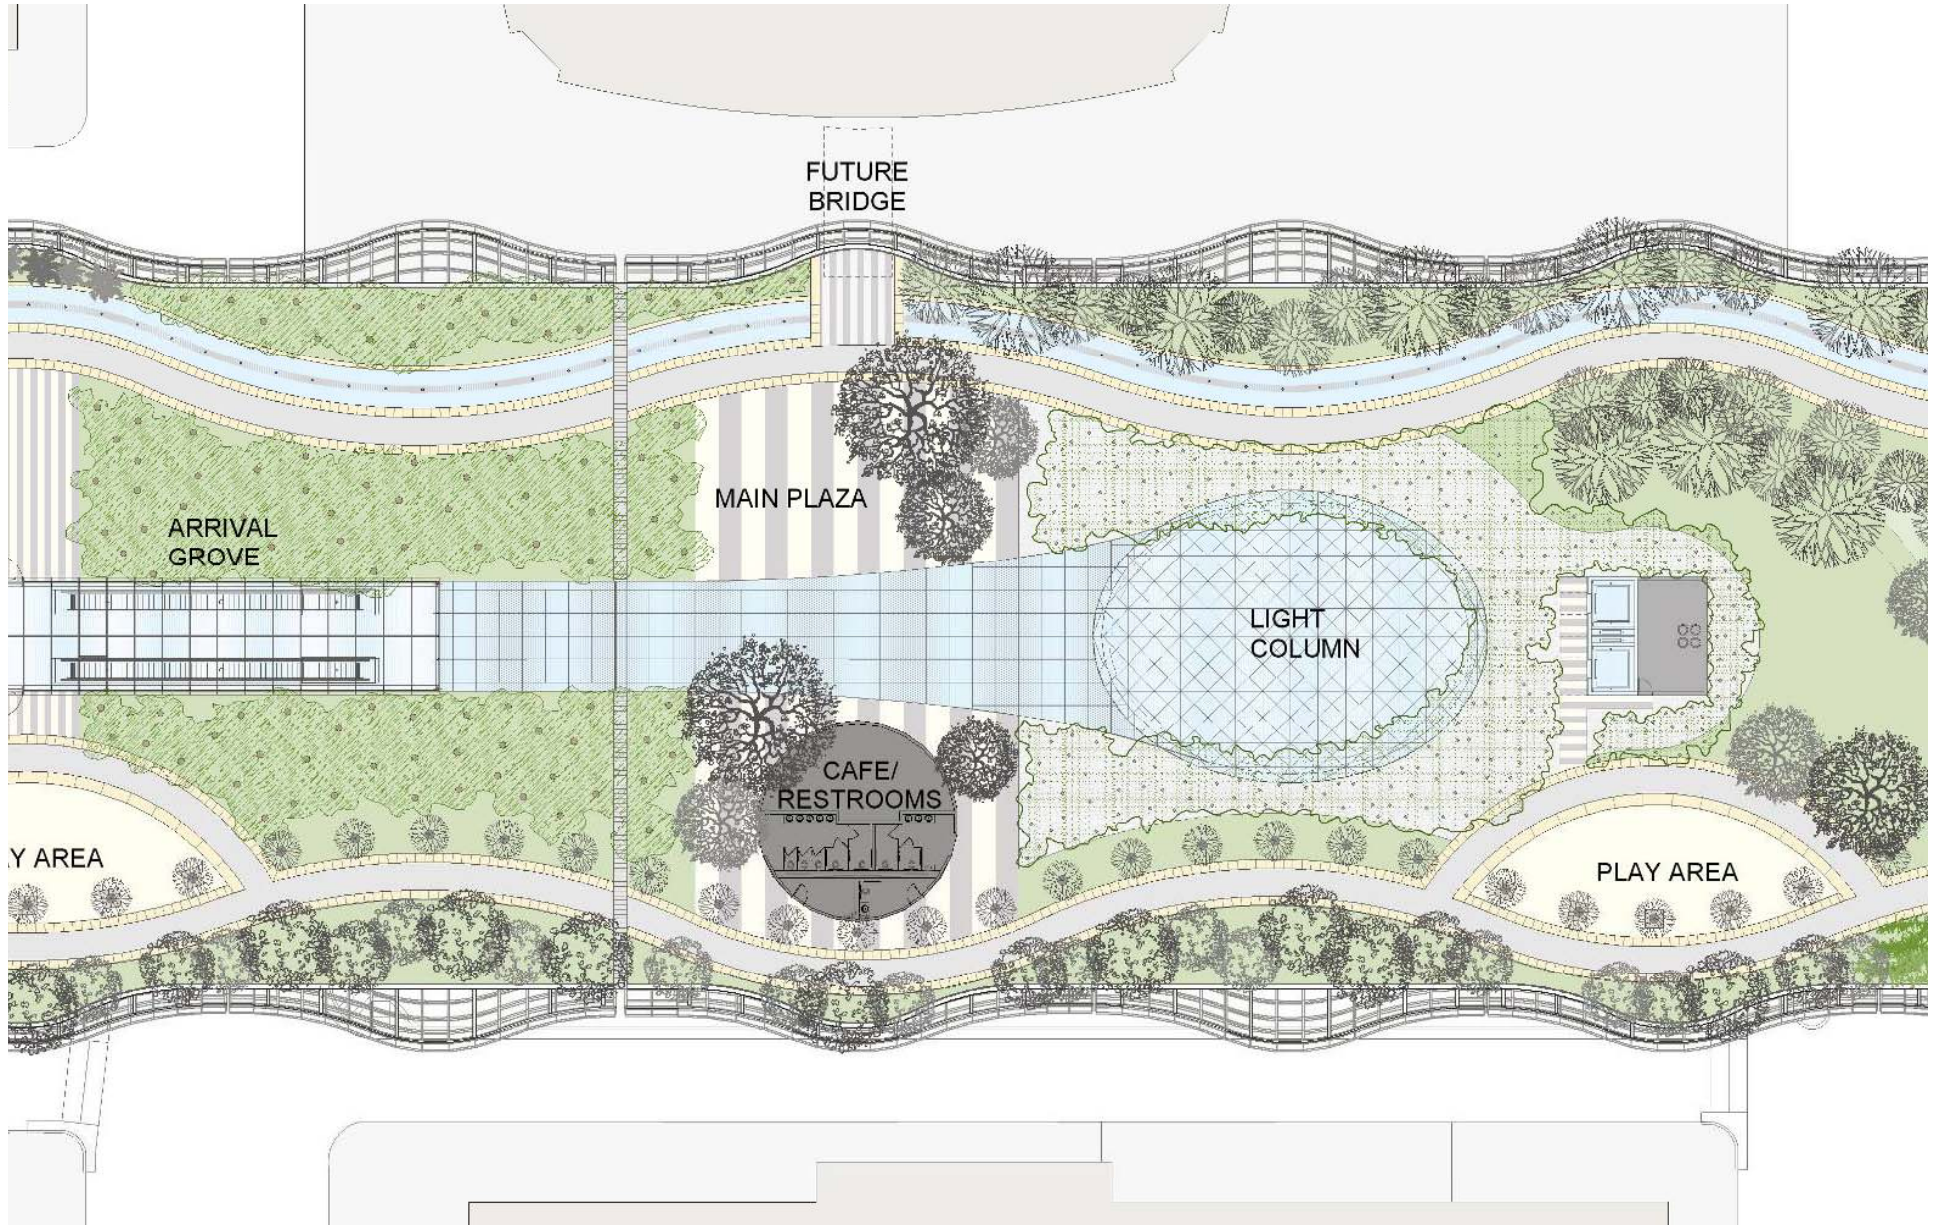

PARK PLAN ENLARGEMENT – ARRIVAL AREAS



BAMBOO GROVE

PARK PLANTING




PLANTING




MAIN PLAZA

PARK PLANTING

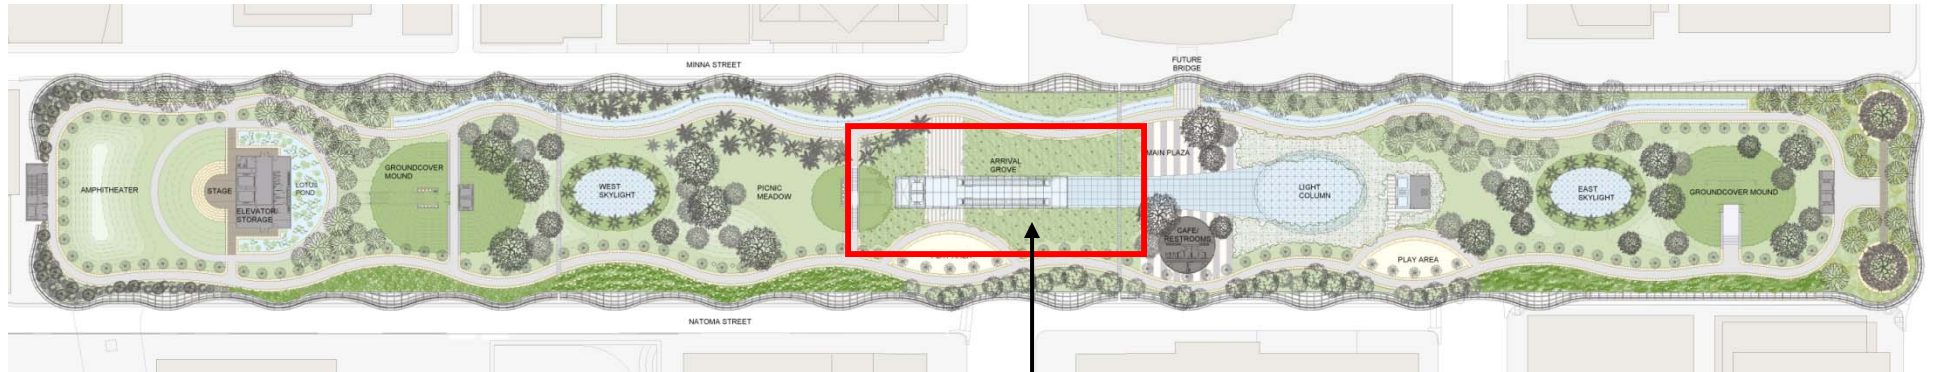

ARRIVAL GROVE

PARK PLANTING

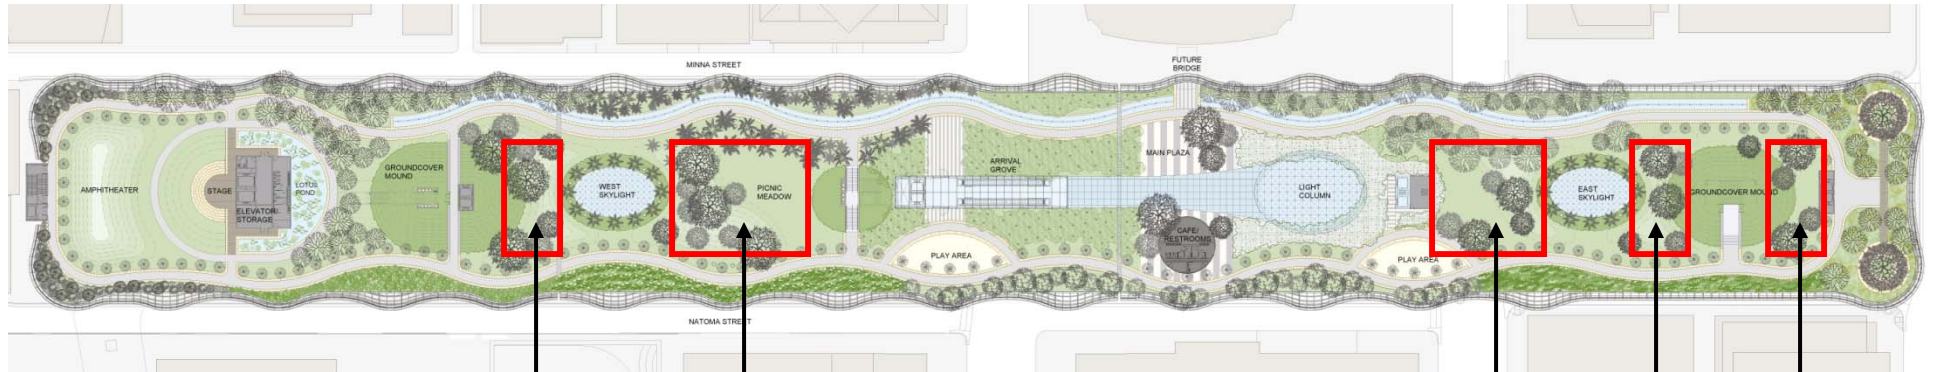

CENTRAL PARK LANDSCAPE

PARK PLANTING



PLANTING



PALM GARDEN

PARK PLANTING




PLANTING



↑
DRY GARDEN

PARK PLANTING

'CALIFORNIA SEEP' TRANSITIONAL LANDSCAPE

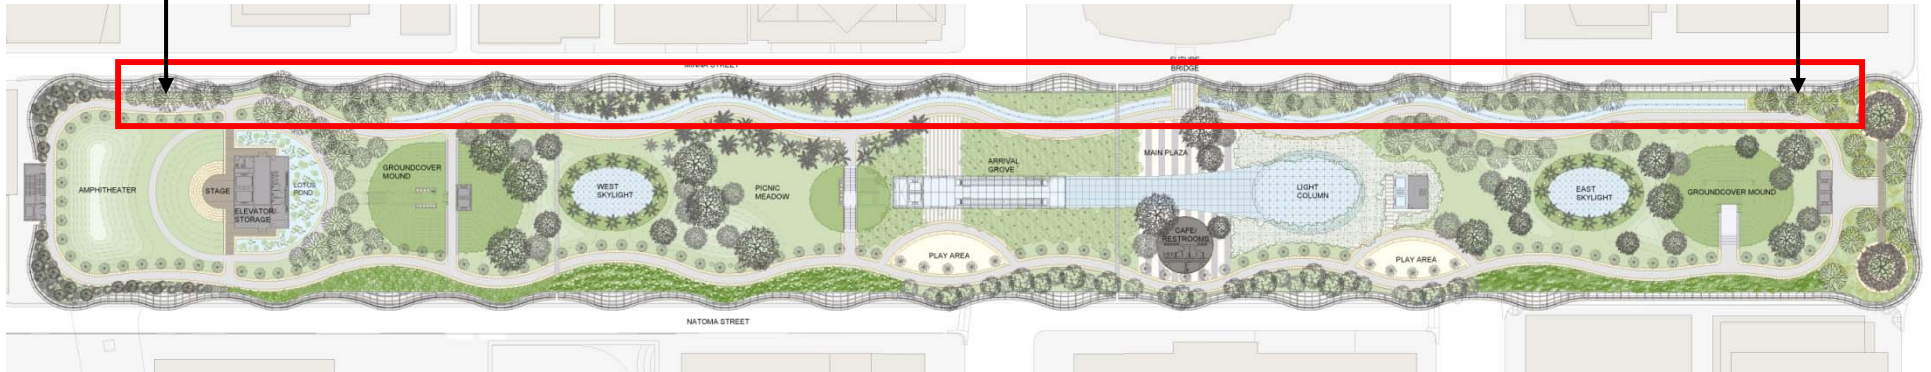




PLANTING



WETLAND GARDEN

PARK PLANTING

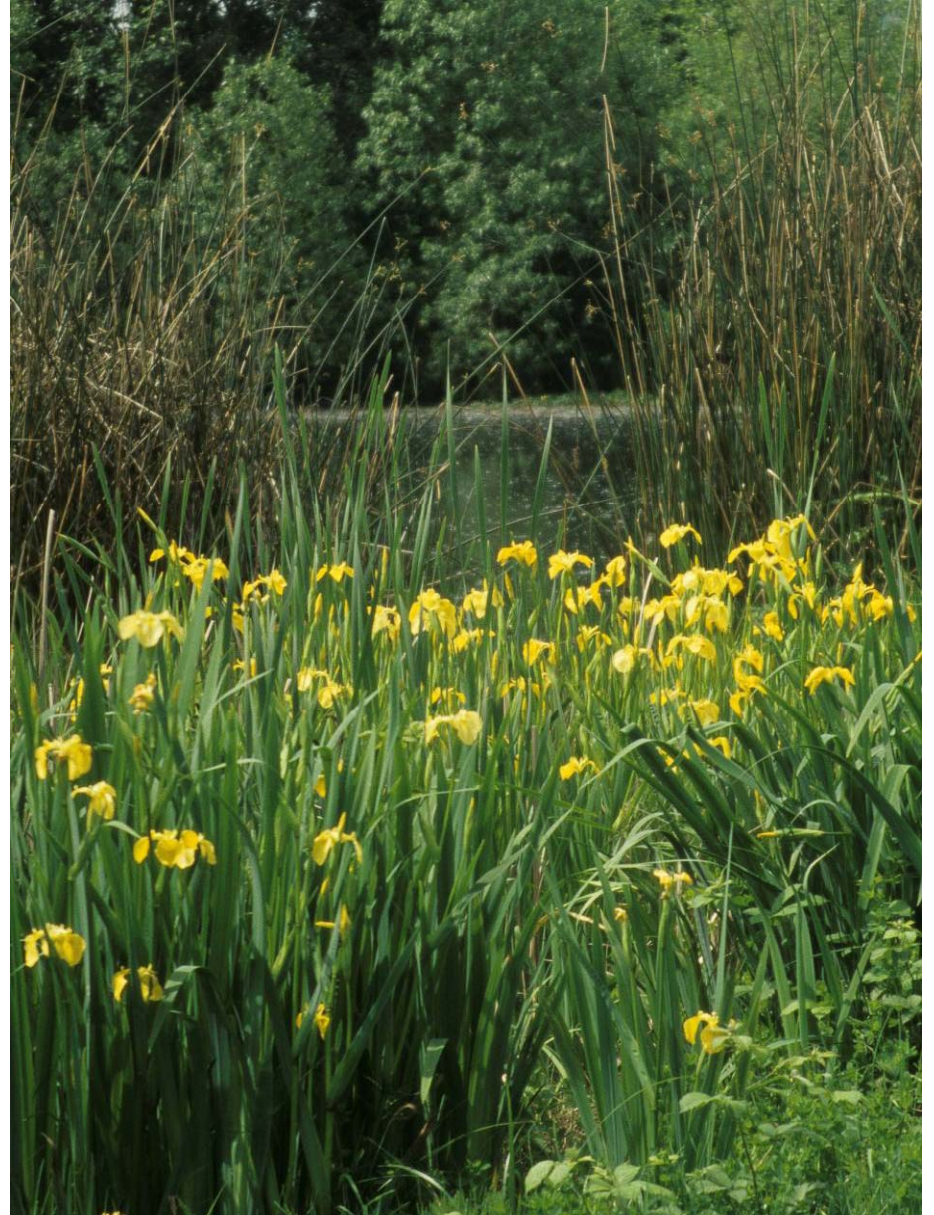

PLANTING



LILY POND

PARK PLANTING



PLANTING




FLOWERING GARDEN

PARK PLANTING





PLANTING

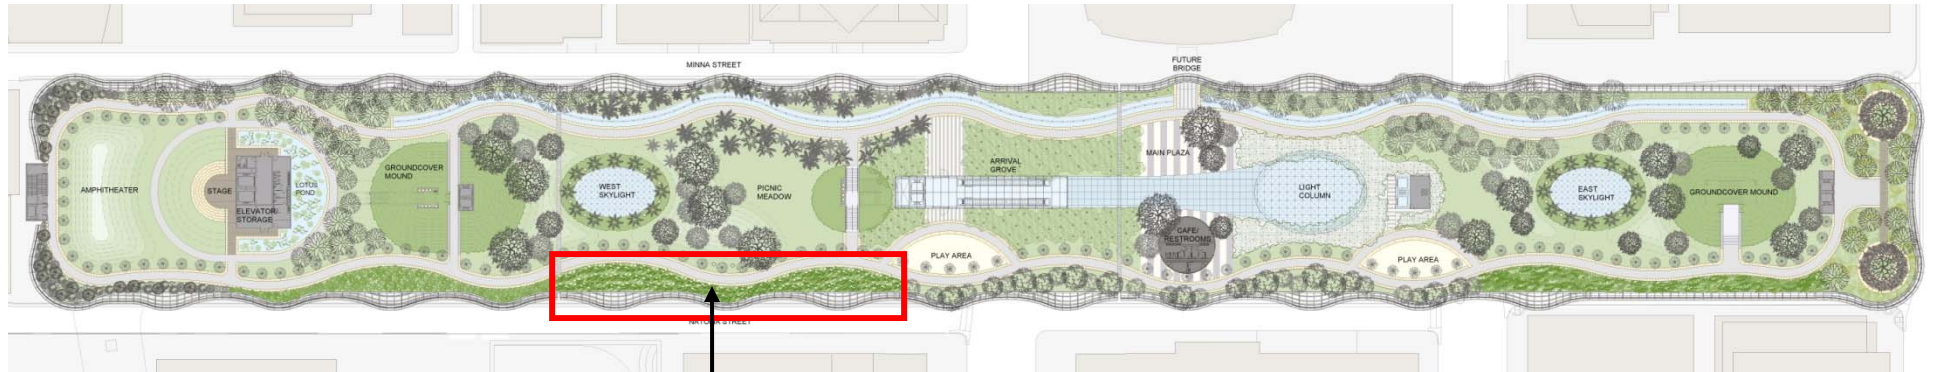

AUSTRALIAN and MEDITERRANEAN GARDENS



SOUTH AFRICAN GARDEN

PARK PLANTING



GRASS GARDEN

PARK PLANTING

