



Bus Storage Facility

March 13, 2012 - CAC Meeting

Transbay Transit Center

TJPA






Transbay Transit Center

Agenda

- Project Site
- Site Layout
- Wall Elevations/Sections
- Project Schedule

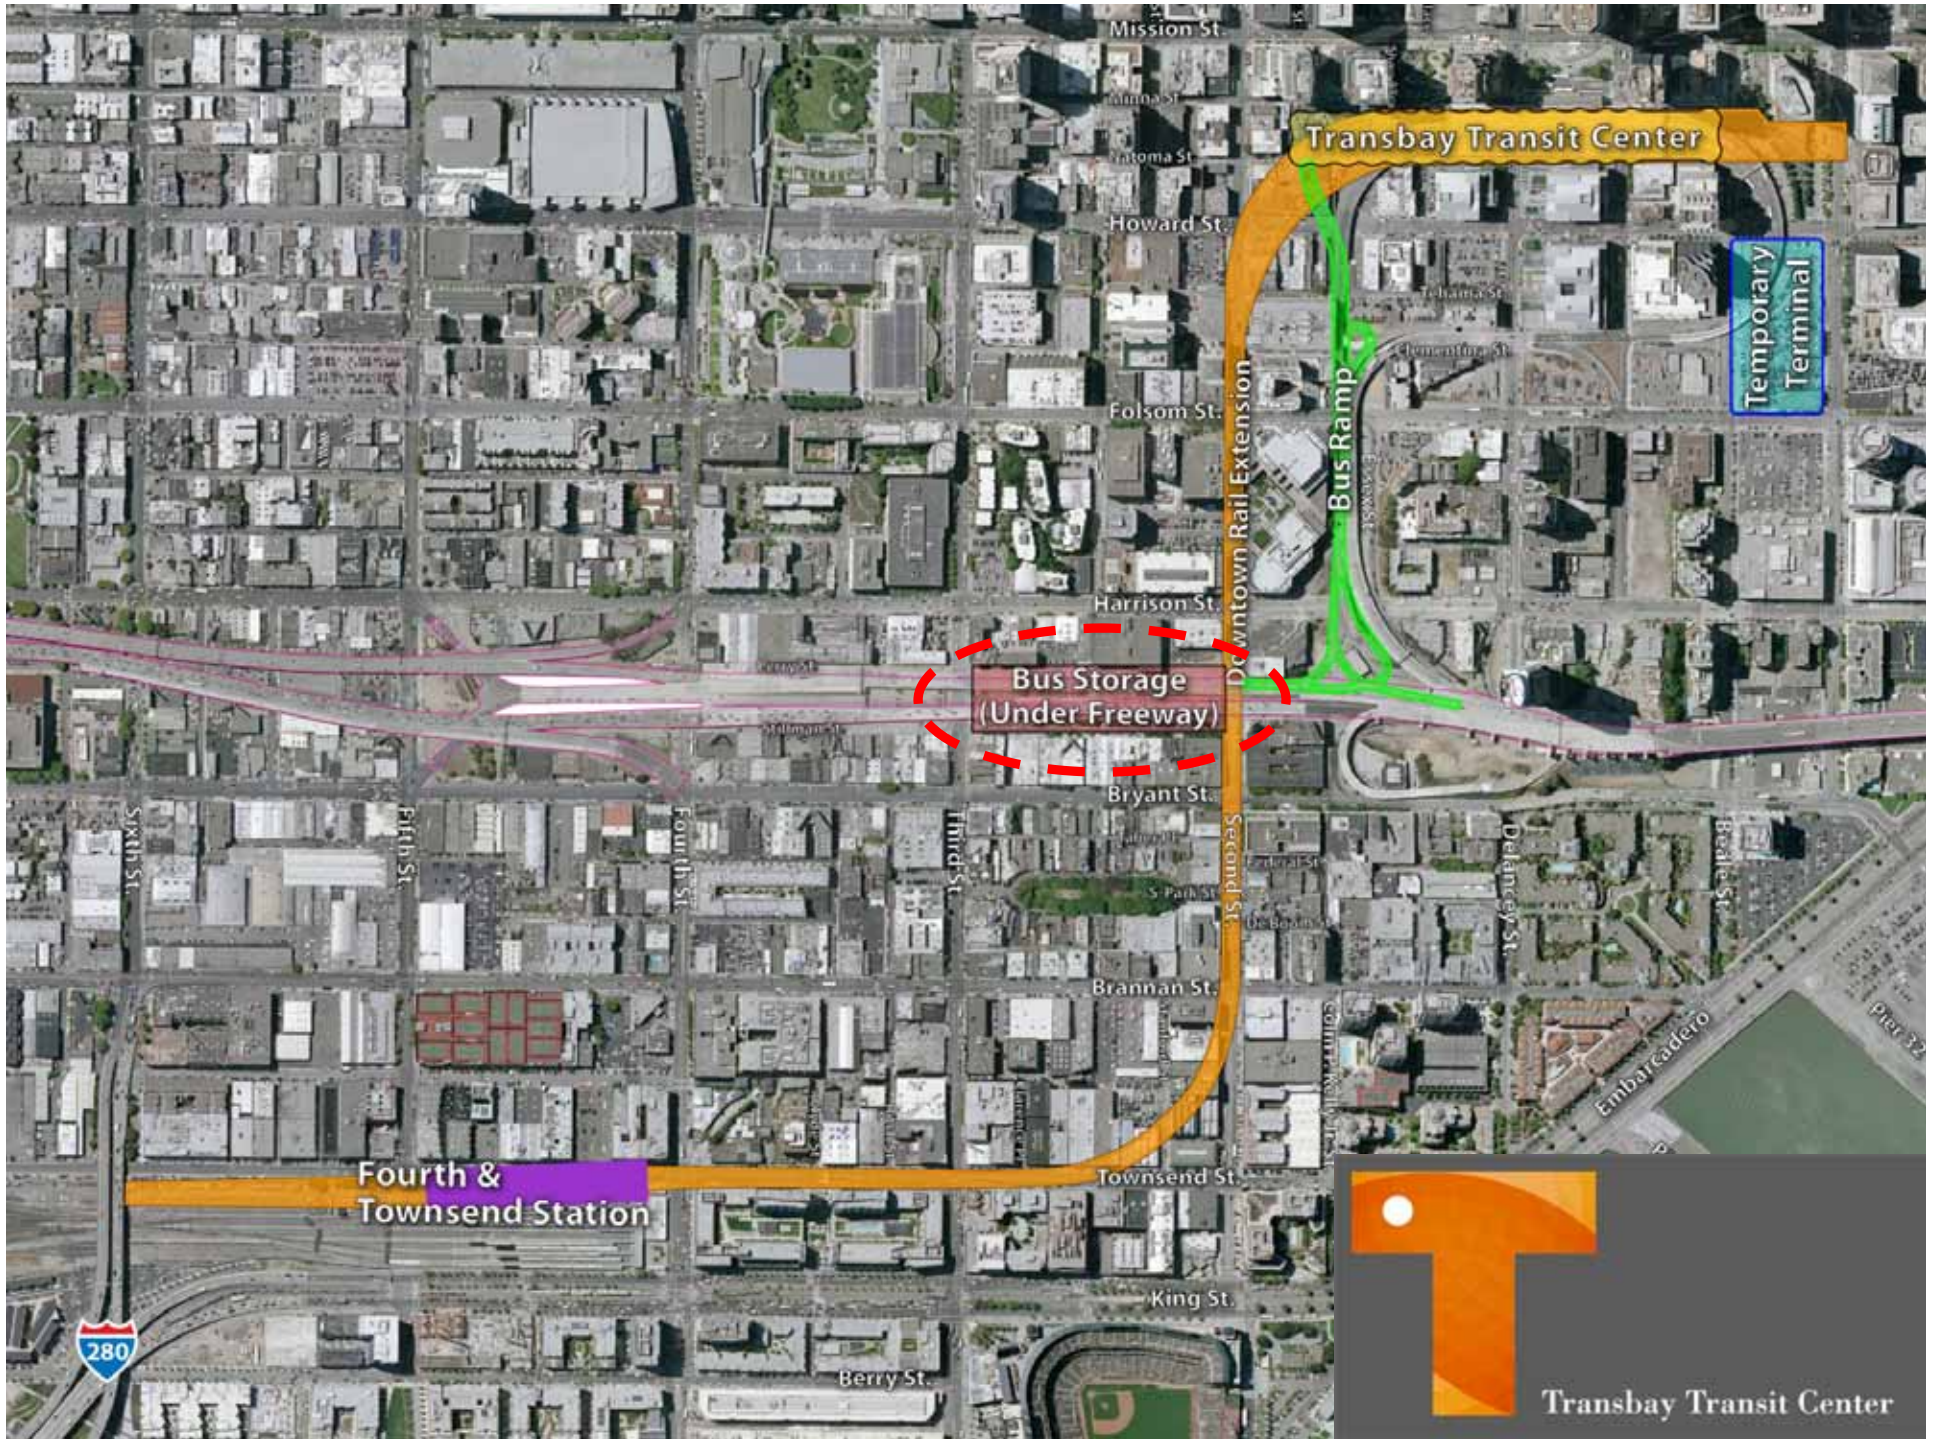



Transbay Transit Center

BSF Project Site



Second Street



Transbay Transit Center

BSF Project Site



Stillman Street





Transbay Transit Center

BSF Project Site



Third Street





Transbay Transit Center

BSF Project Site




Perry Street



Transbay Transit Center

Schematic Layout

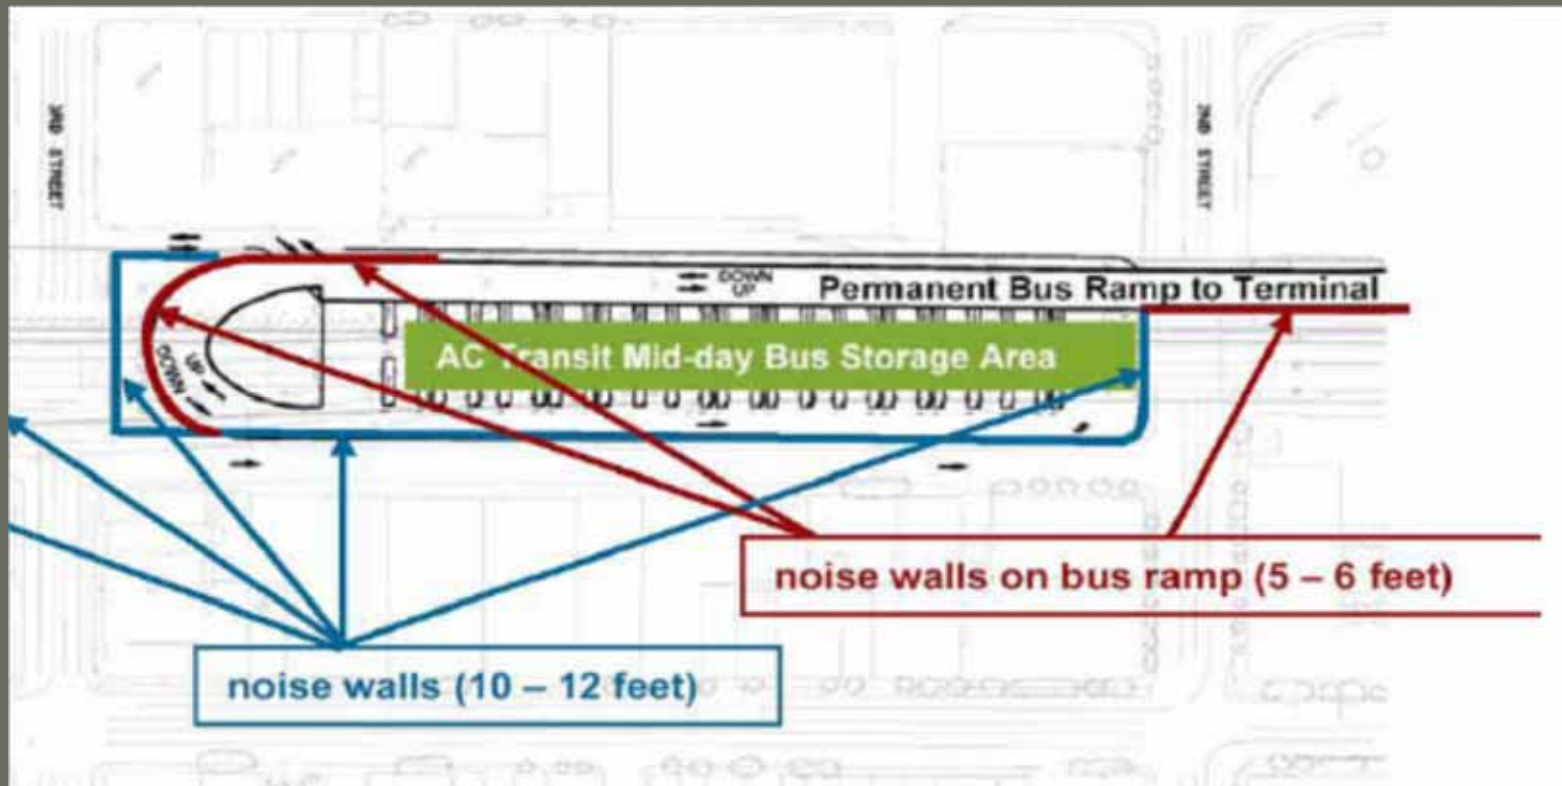


FEIS/FEIR Figure 2.2-6



Transbay Transit Center


Current Site Layout

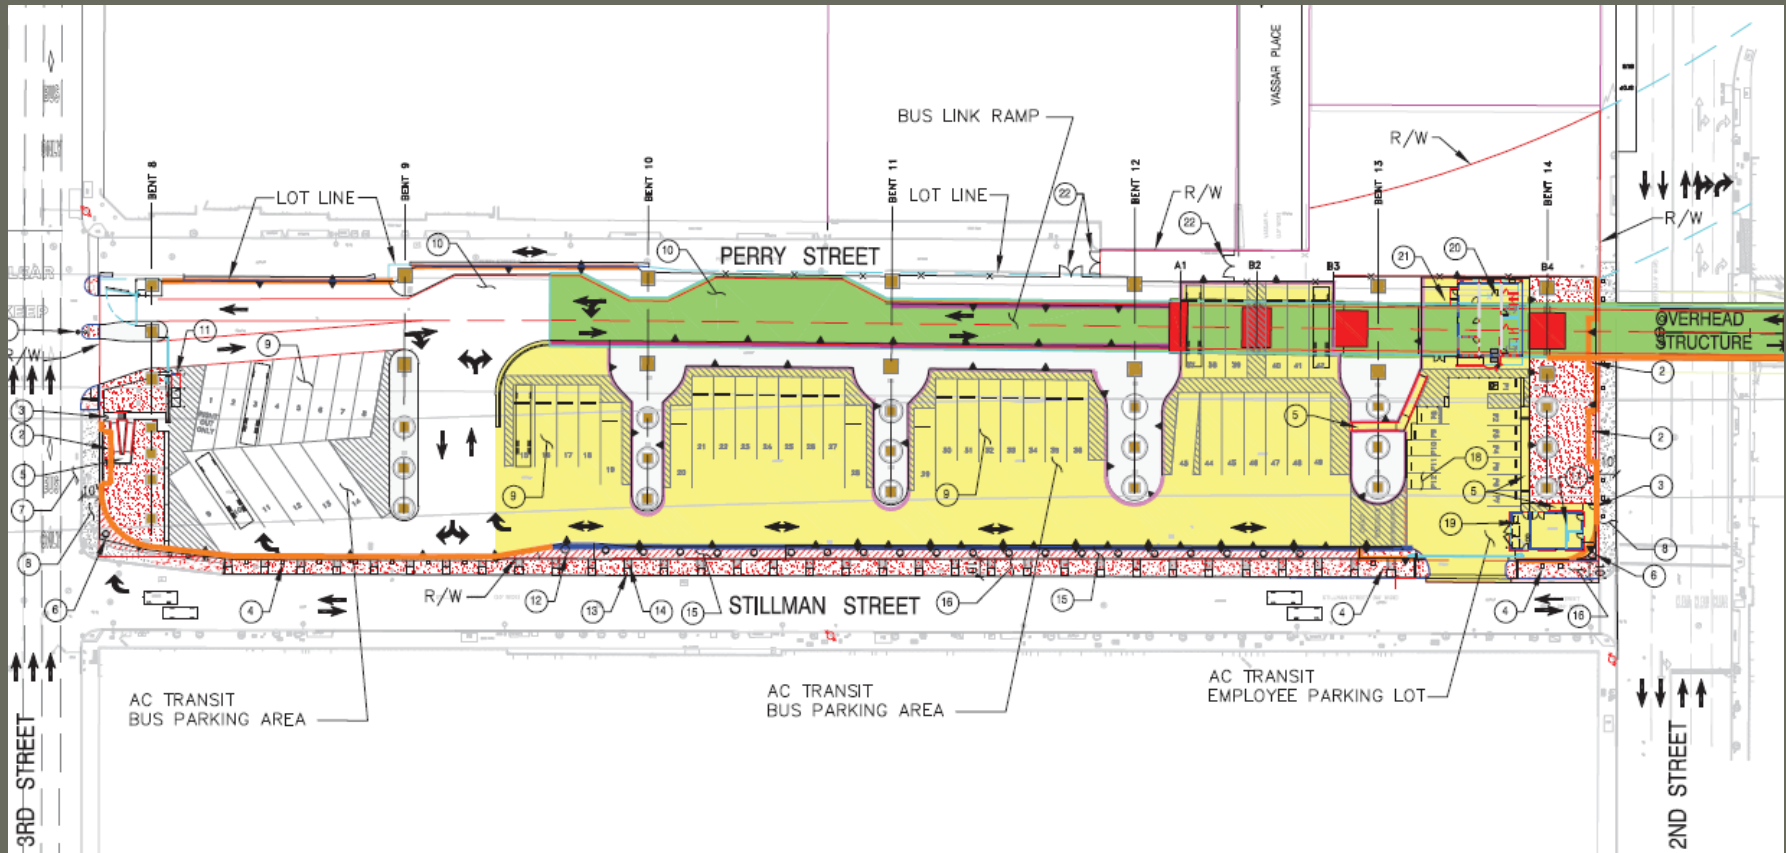



Transbay Transit Center


2nd Street Elevation (looking west)

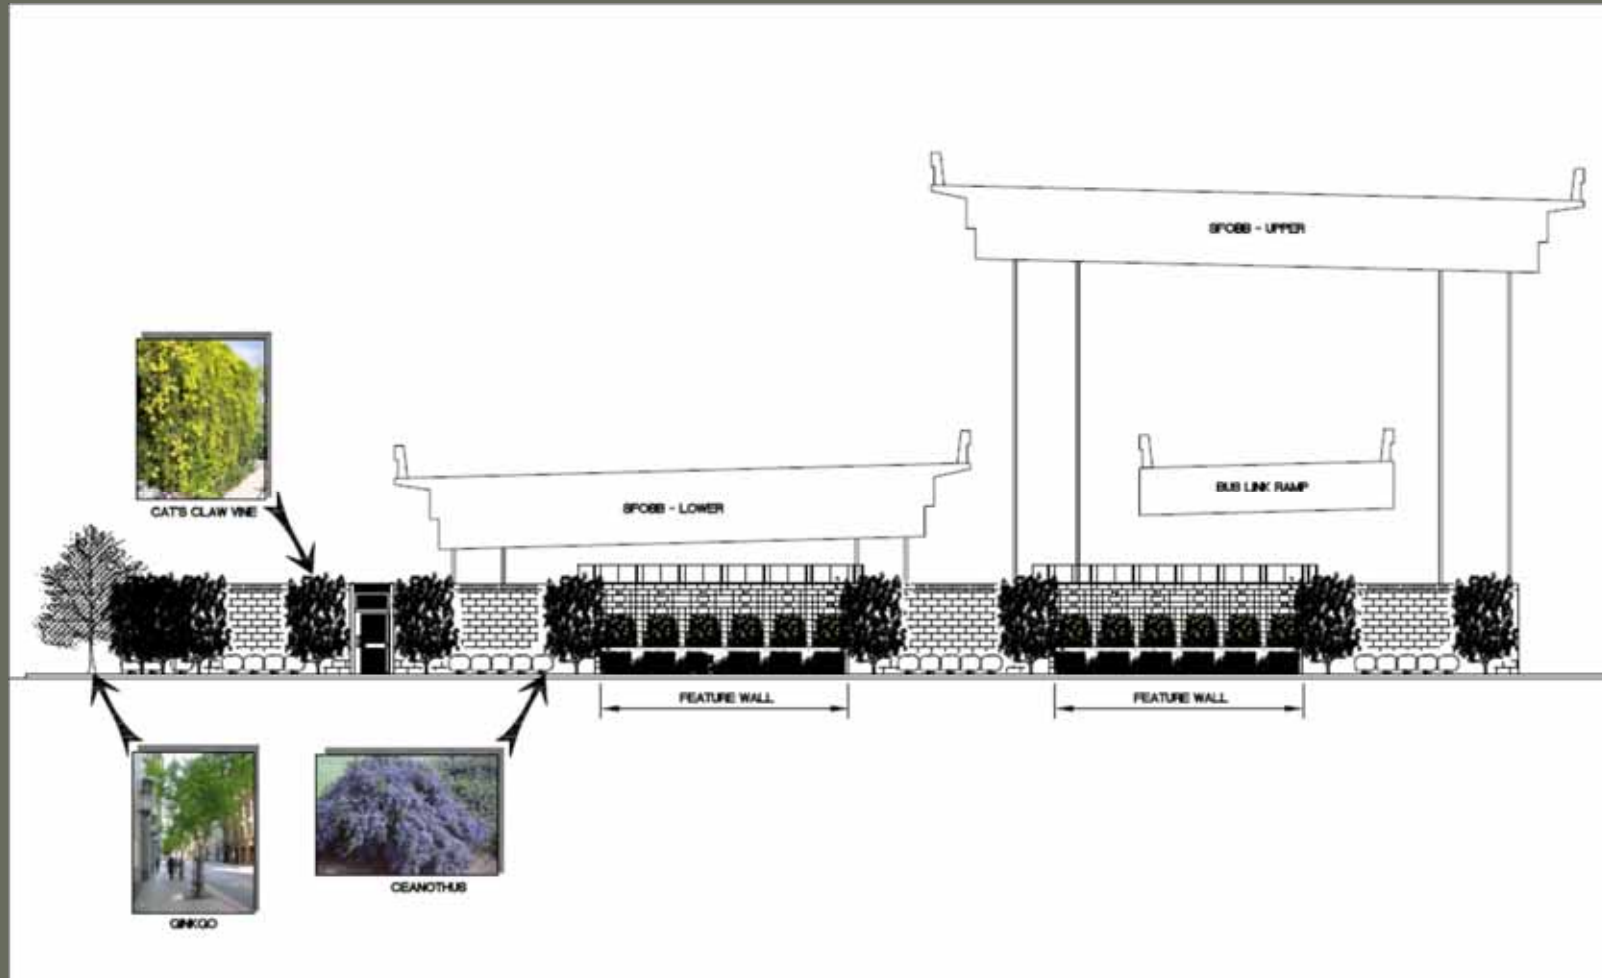




Transbay Transit Center

Stillman St. Elevations

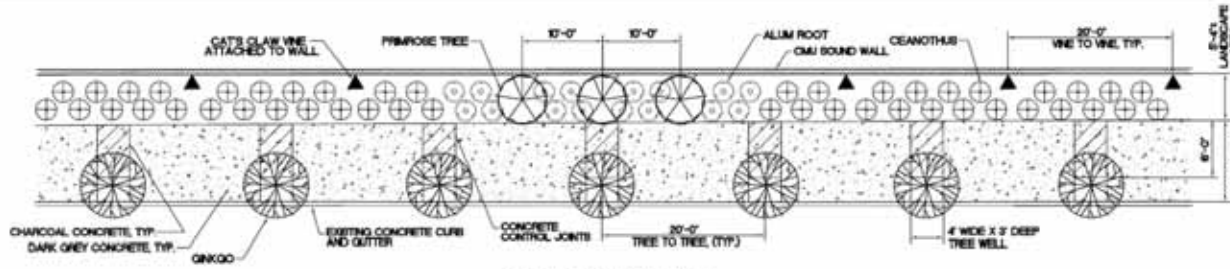

STILLMAN STREET ENLARGED PLAN

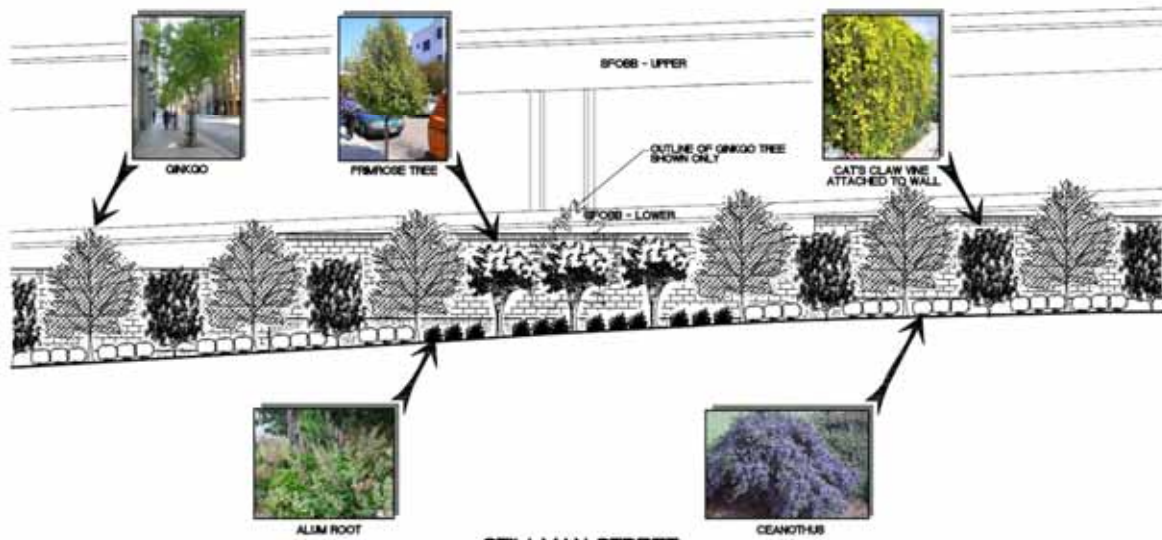

STILLMAN STREET ENLARGED ELEVATION
LOOKING NORTH




OCTOBER 18TH, 2011
MODIFIED OCTOBER 25TH, 2011





Transbay Transit Center


3rd Street Elevation (looking east)

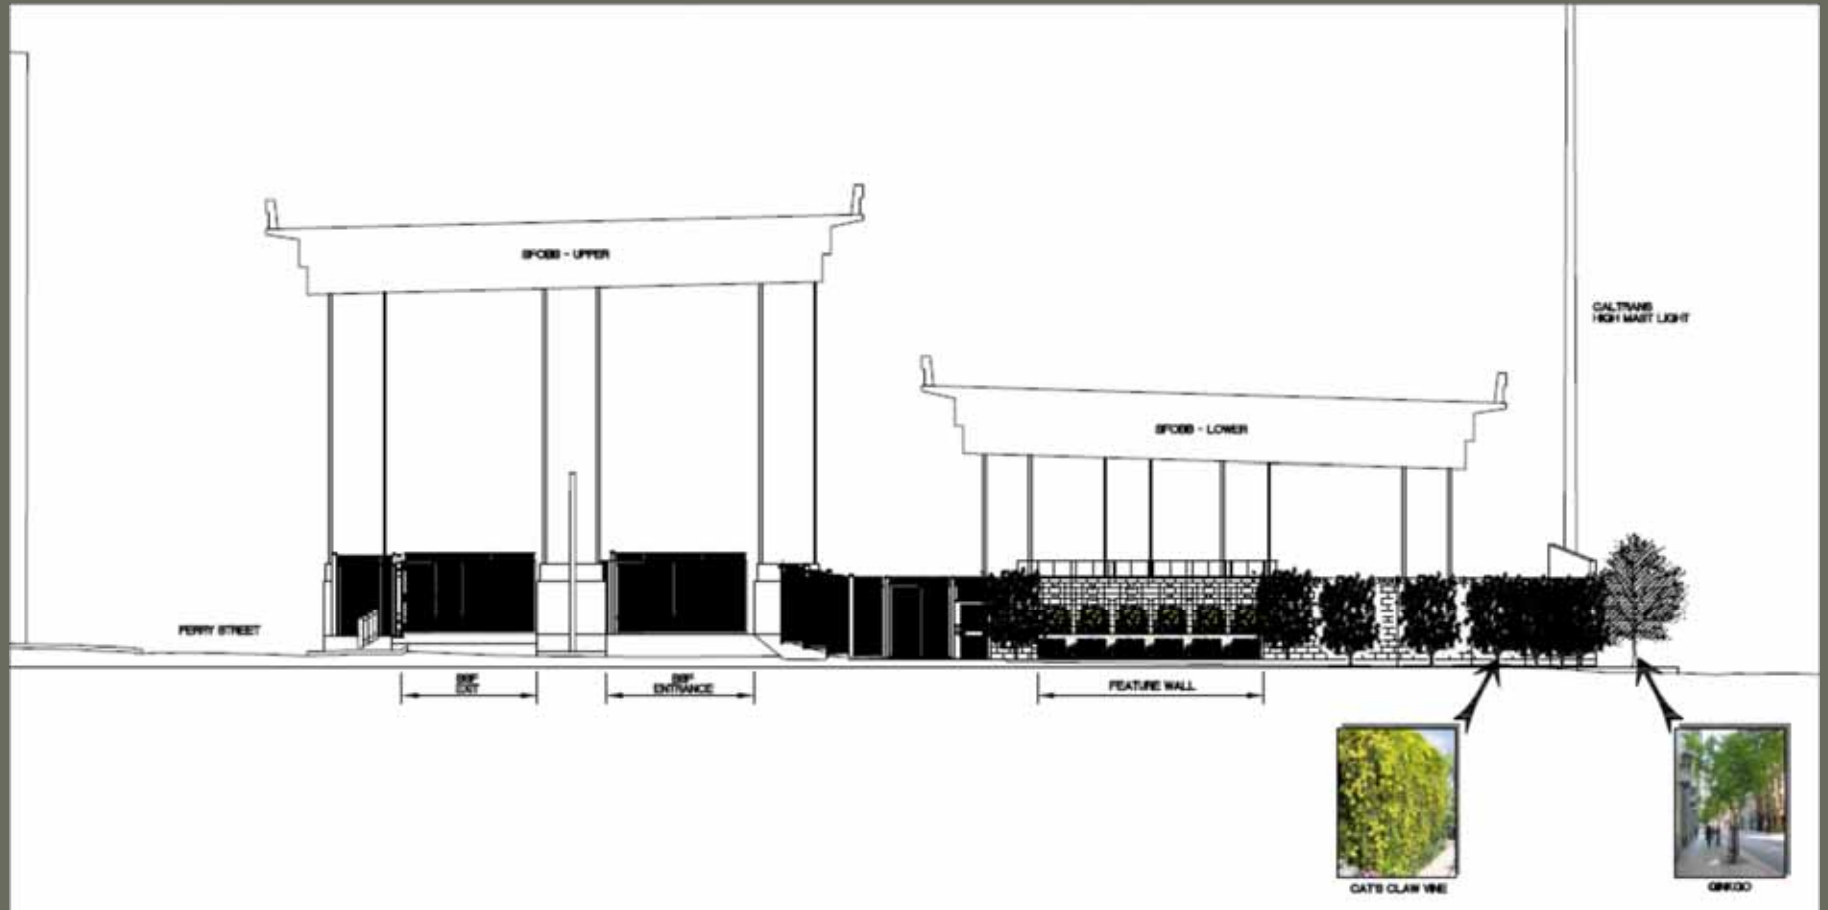



Transbay Transit Center


Feature Wall

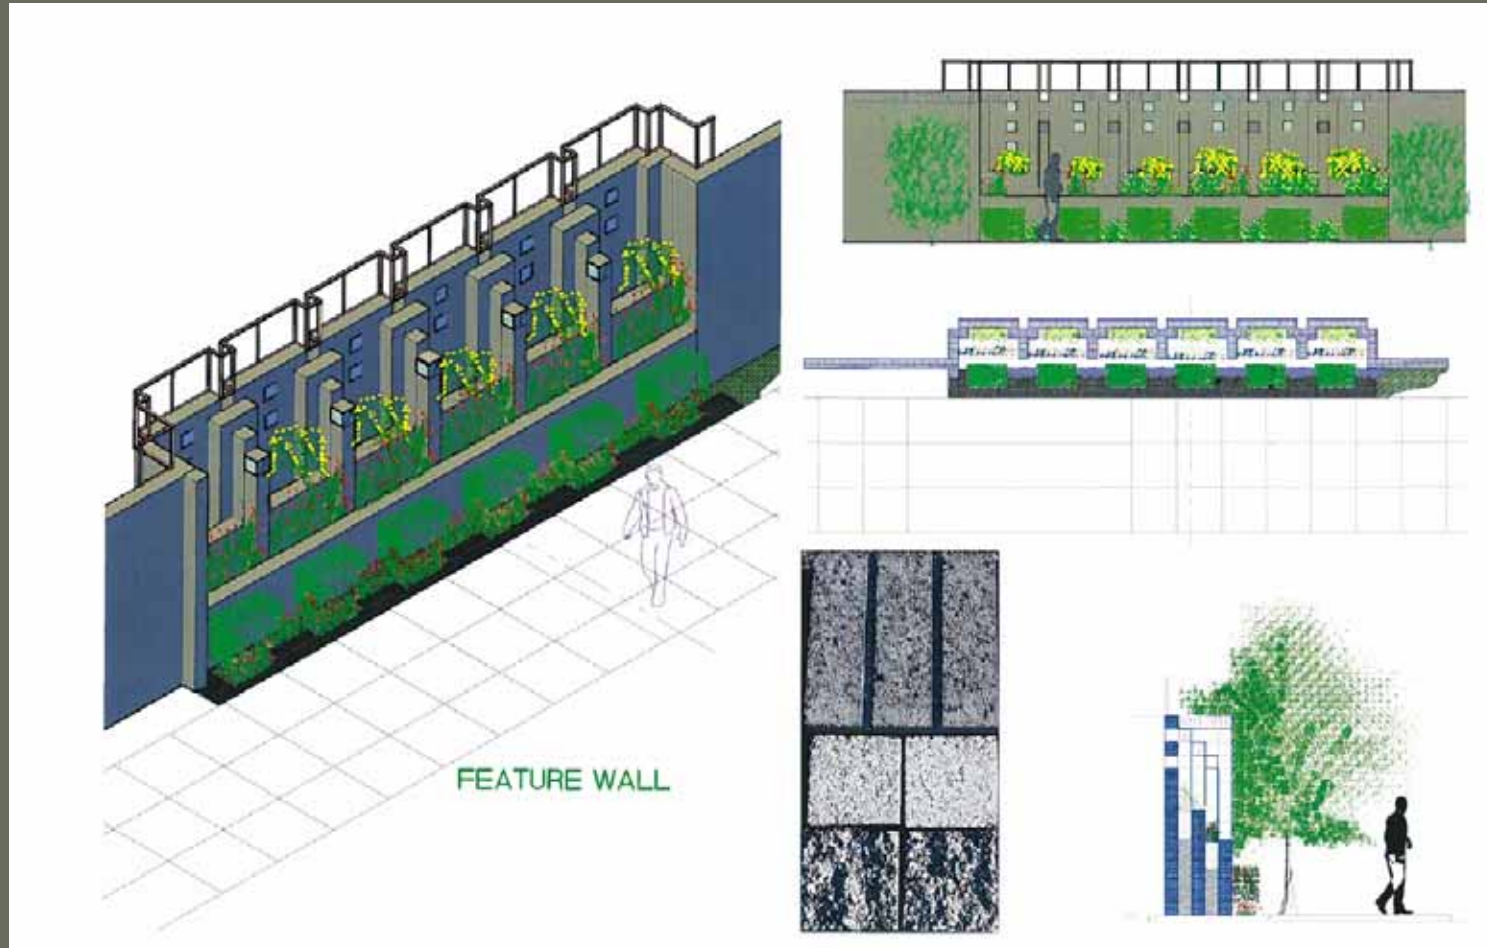



Transbay Transit Center



Soundwalls

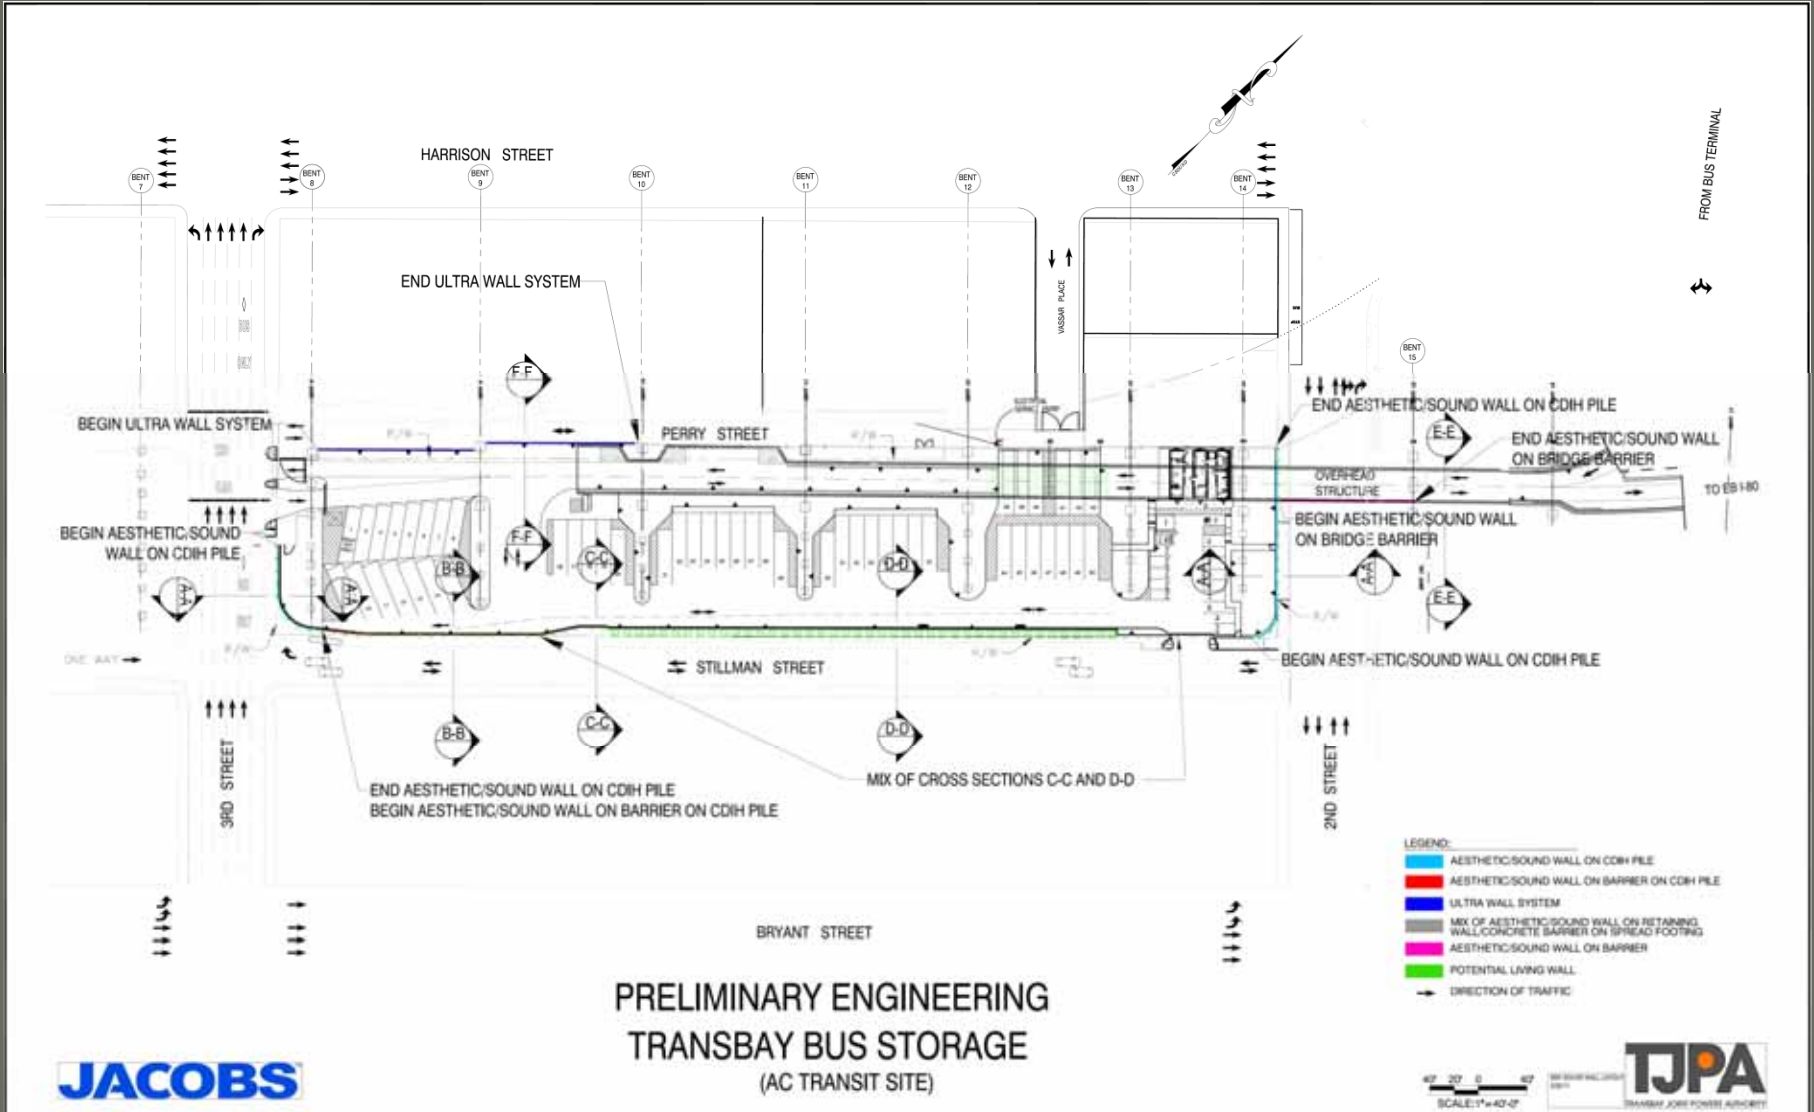



Transbay Transit Center

Wall Section A-A

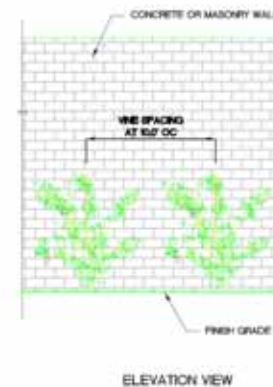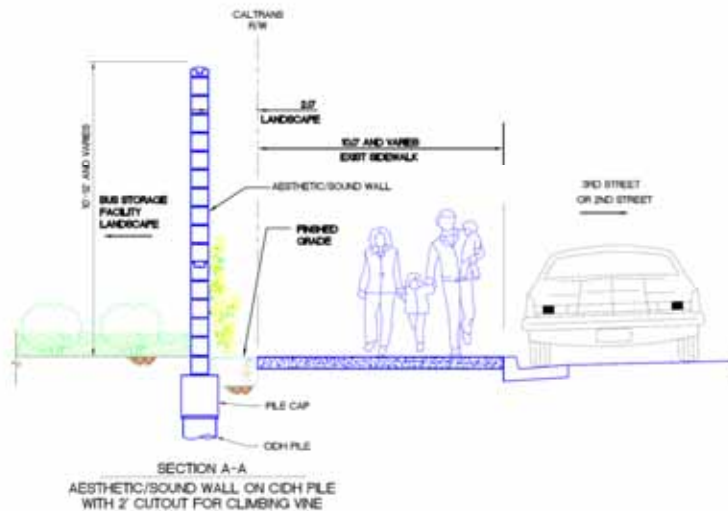



PRELIMINARY ENGINEERING
TRANSBAY BUS STORAGE
(AC TRANSIT SITE)







Transbay Transit Center

Wall Section B-B

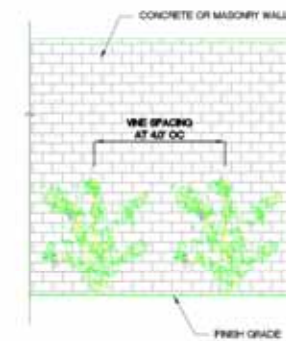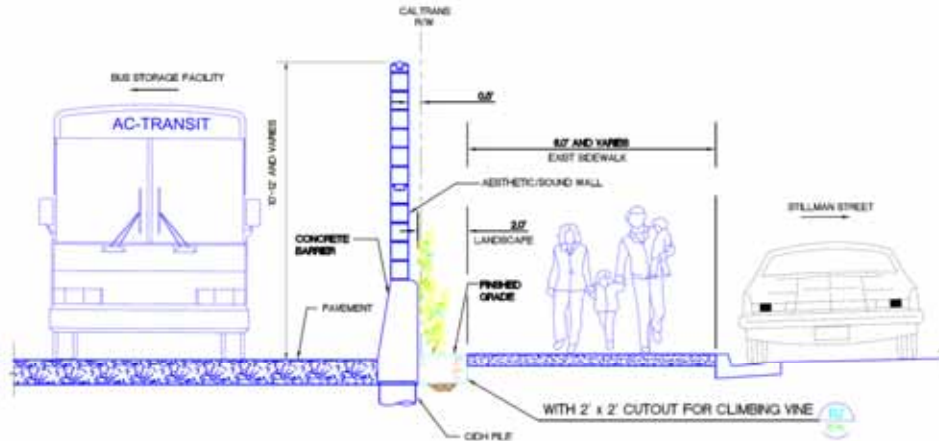

ELEVATION VIEW

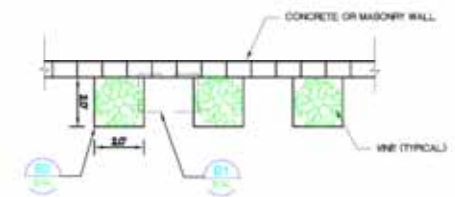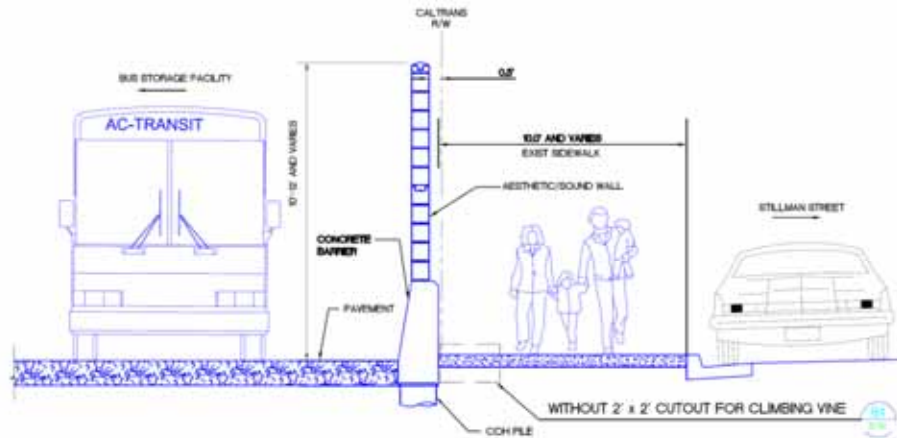

PLAN VIEW

SECTION B-B
AESTHETIC/SOUND WALL
ON BARRIER ON CDH PILE



PRELIMINARY ENGINEERING
TRANSBAY BUS STORAGE
(AC TRANSIT SITE)






Transbay Transit Center


Wall Section C-C

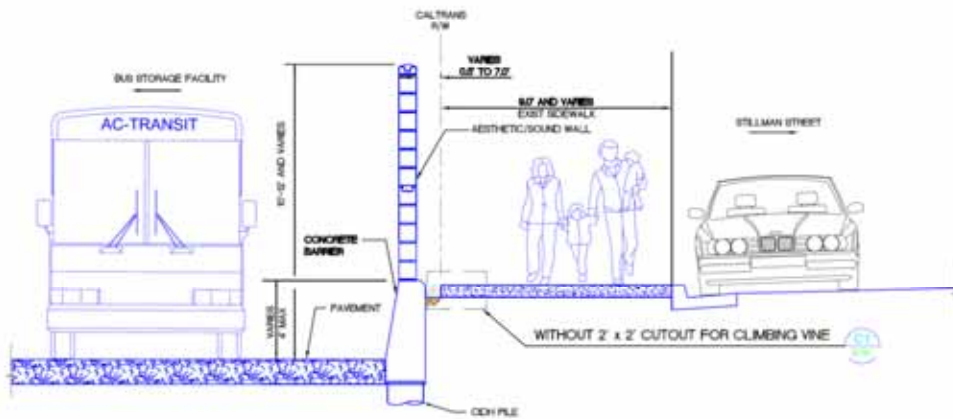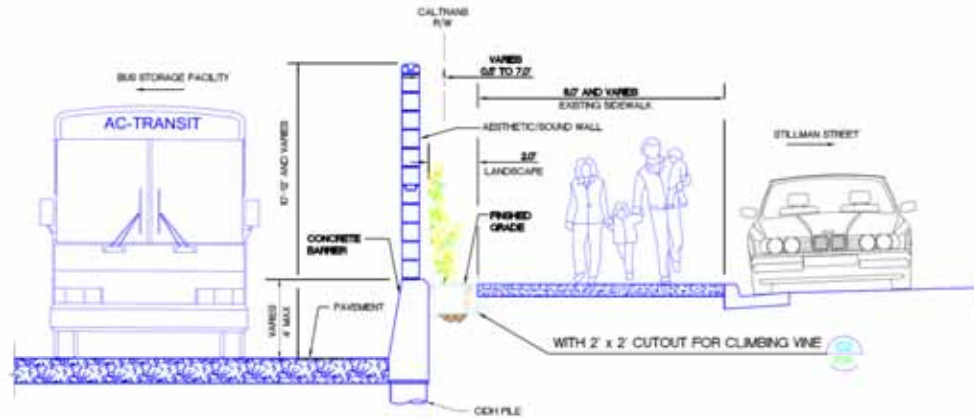


SECTION C-C
AESTHETIC/SOUND WALL
WITH BARRIER ON CDH FILE
ACTING AS RETAINING WALL

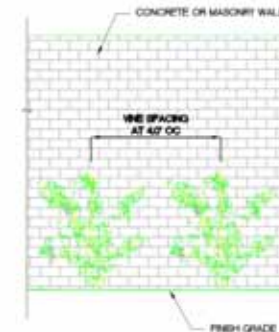

ELEVATION VIEW

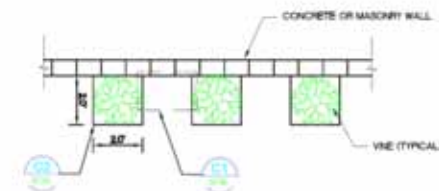

PLAN VIEW

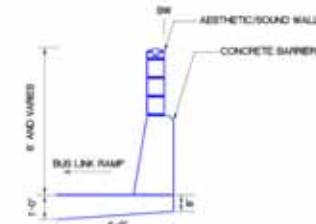

SECTION E-E
AESTHETIC/SOUND WALL
ON BRIDGE

PRELIMINARY ENGINEERING
TRANSBAY BUS STORAGE
(AC TRANSIT SITE)



SCALE: 1"=2'-0"



DATE: 11/11/11
SECTION: 0001
SHEET: 01






Transbay Transit Center

Wall Section D-D

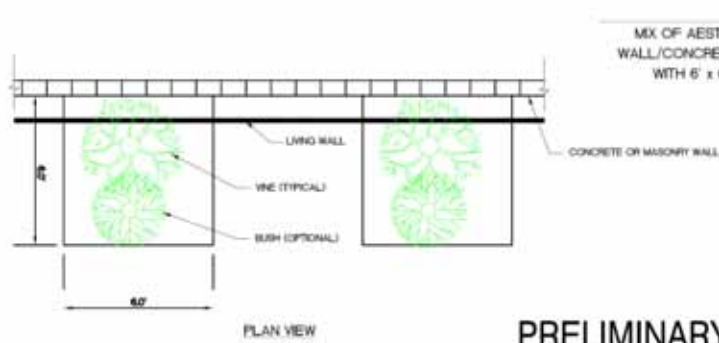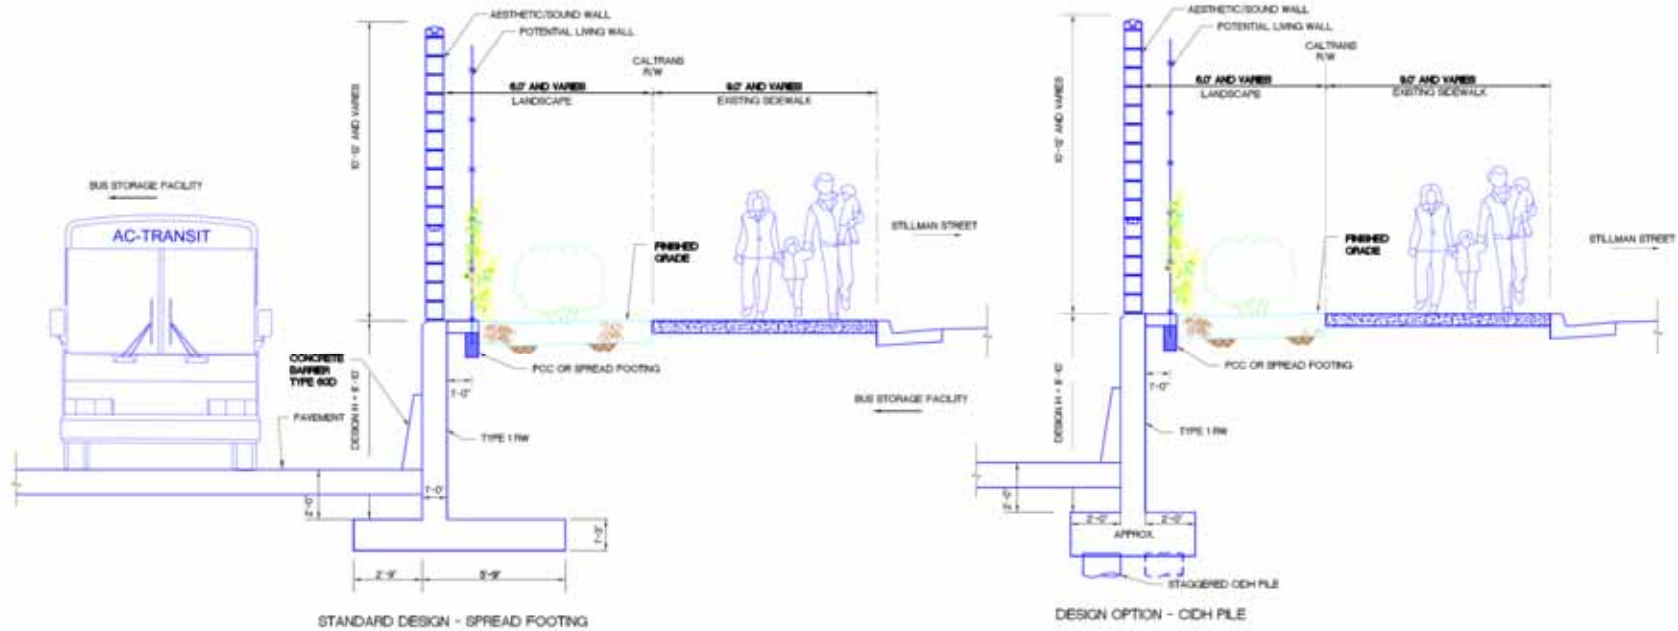

SECTION D-D
MIX OF AESTHETIC/SOUND WALL ON RETAINING WALL/CONCRETE BARRIER ON SPREAD FOOTING WITH 6' x 6' CUTOUT FOR CLIMBING VINE

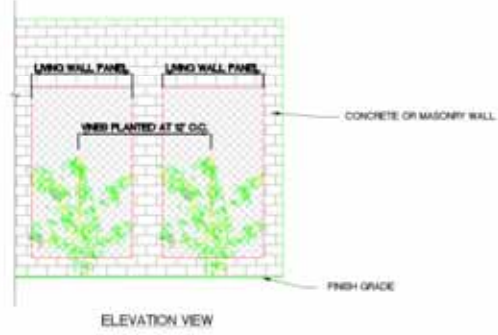

PRELIMINARY ENGINEERING
TRANSBAY BUS STORAGE
(AC TRANSIT SITE)





Transbay Transit Center

Project Schedule

Construction Mgr. Contract Approval:	3/12
Caltrans Coordination:	3/12- 12/12
•Structural Mitigation Analysis/Design	
•PSR/PR with APS's	
65% Submittal:	8/12
95% Submittal:	12/12
100% Submittal:	2/13
Permits:	3/13
Advertise/Bid/Award:	4/13 -6/13
Construction NTP:	7/13
BSF Operations:	10/14



Transbay Transit Center

Questions

CONTACT INFORMATION

Transbay Joint Powers Authority

201 Mission Street, Suite 2100

San Francisco, CA 94105

(415) 597-4620

www.transbaycenter.org