


6

5

2

FOLSOM ST.

HARRISON ST.

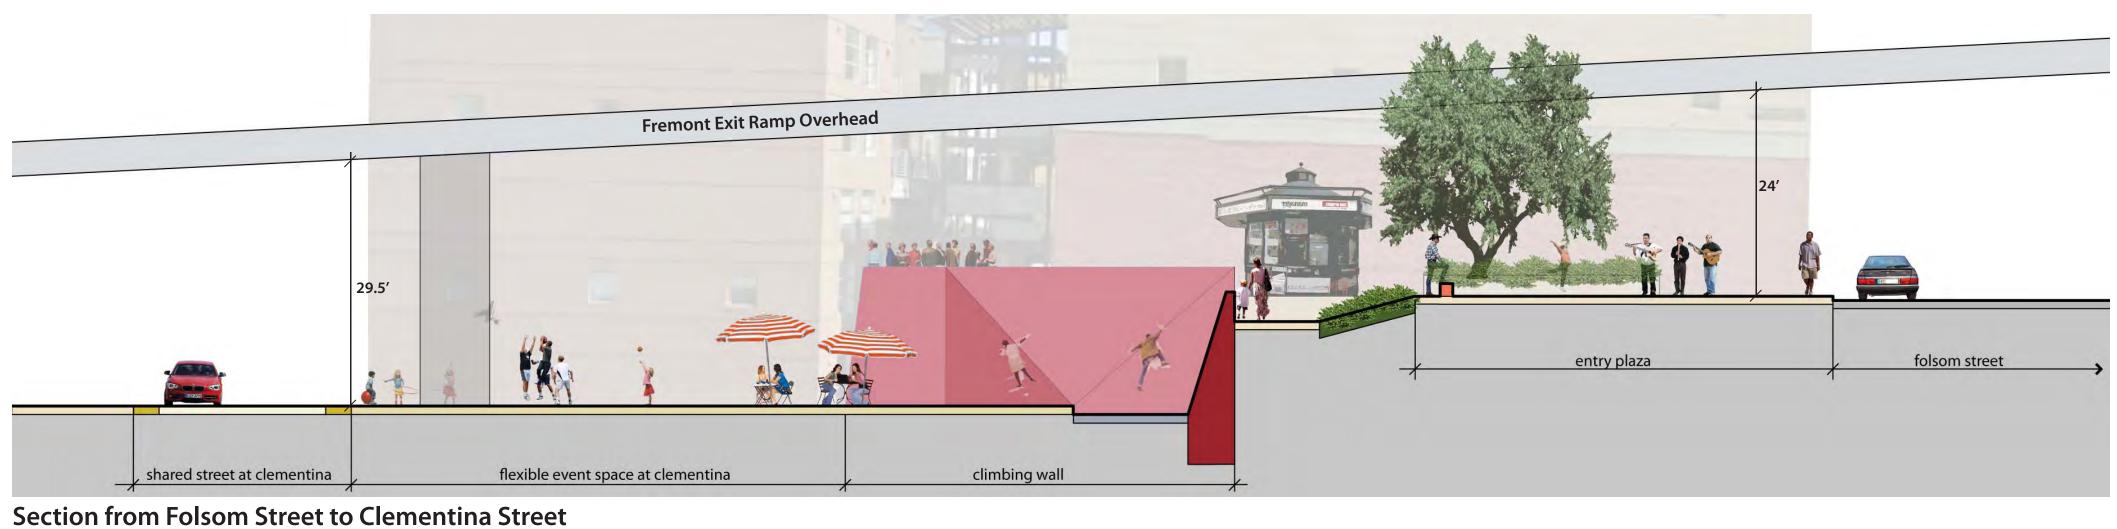


Section nominative to Clementina Street

OSCAR PARK

CONCEPT DESIGN




**View 1 from Clementina Street** 

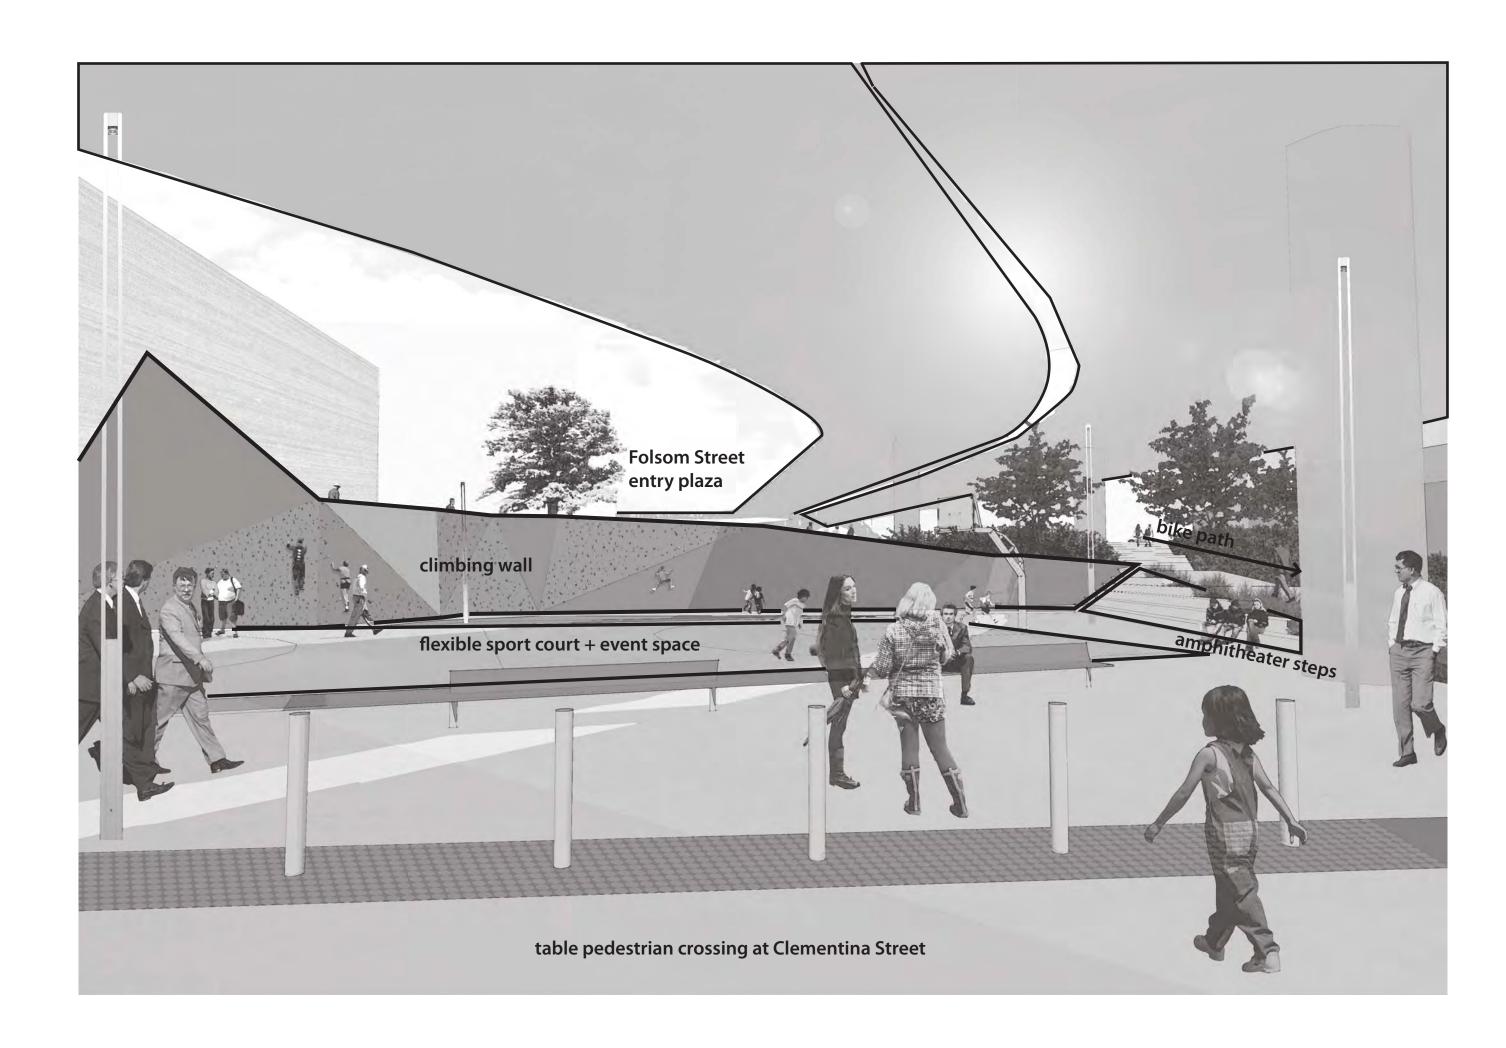




View 2 from Tehama Street

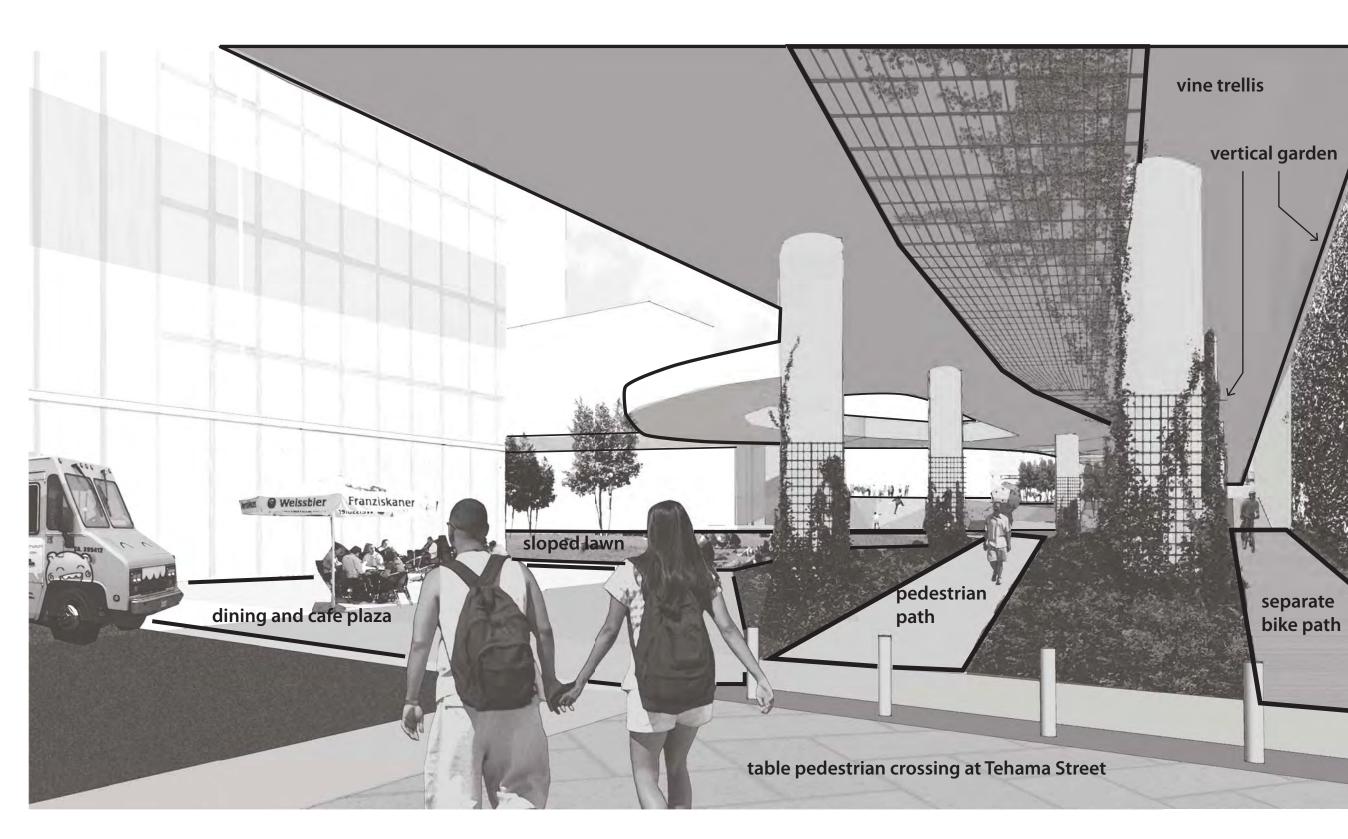





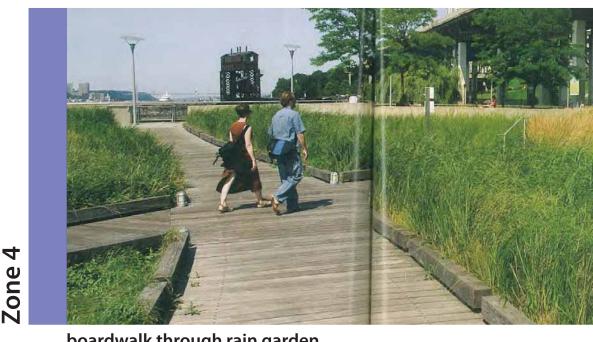












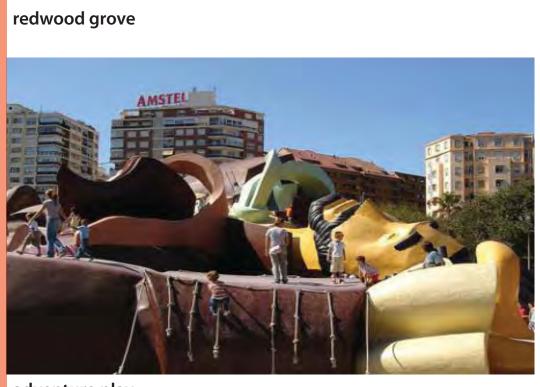





SITE STRATEGY: **URBAN WILD PARK** 

HOWARD ST.

HARRISON ST.

Zone 1

CMG ARUP NORTH



CONCEPT DESIGN

**CULTURAL PARK** 

0' 20' 40' 120′

180′

240′









**View 1 from Clementina Street** 





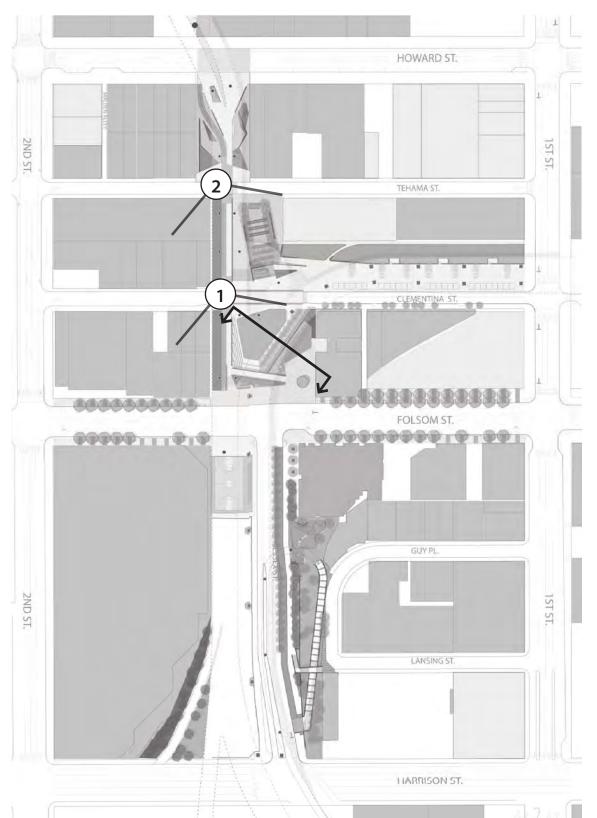

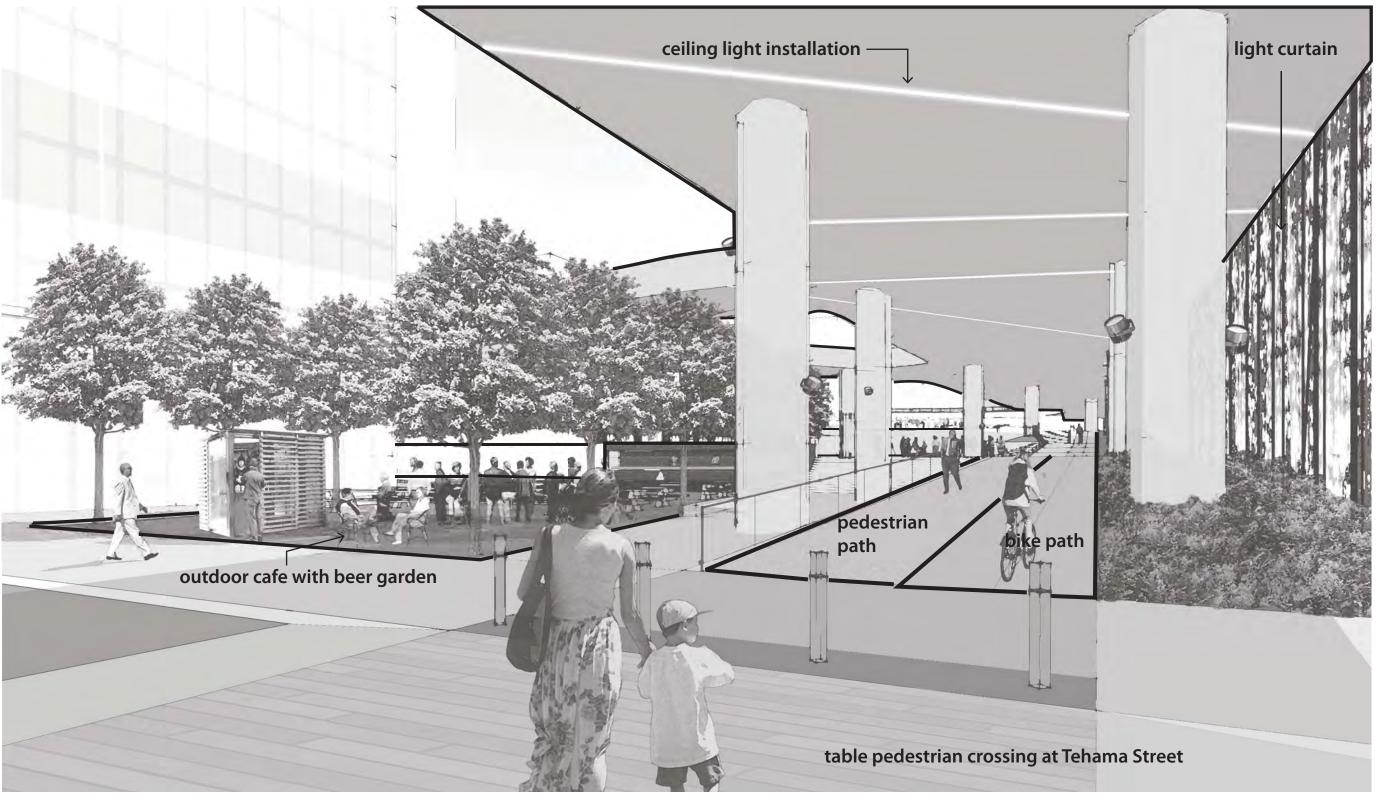





neighborhood green



amphitheater steps



flexible plaza and neighborhood green




upper and lower plazas with cultural and retail spaces




class I bike lane with pedestrian sidewalk





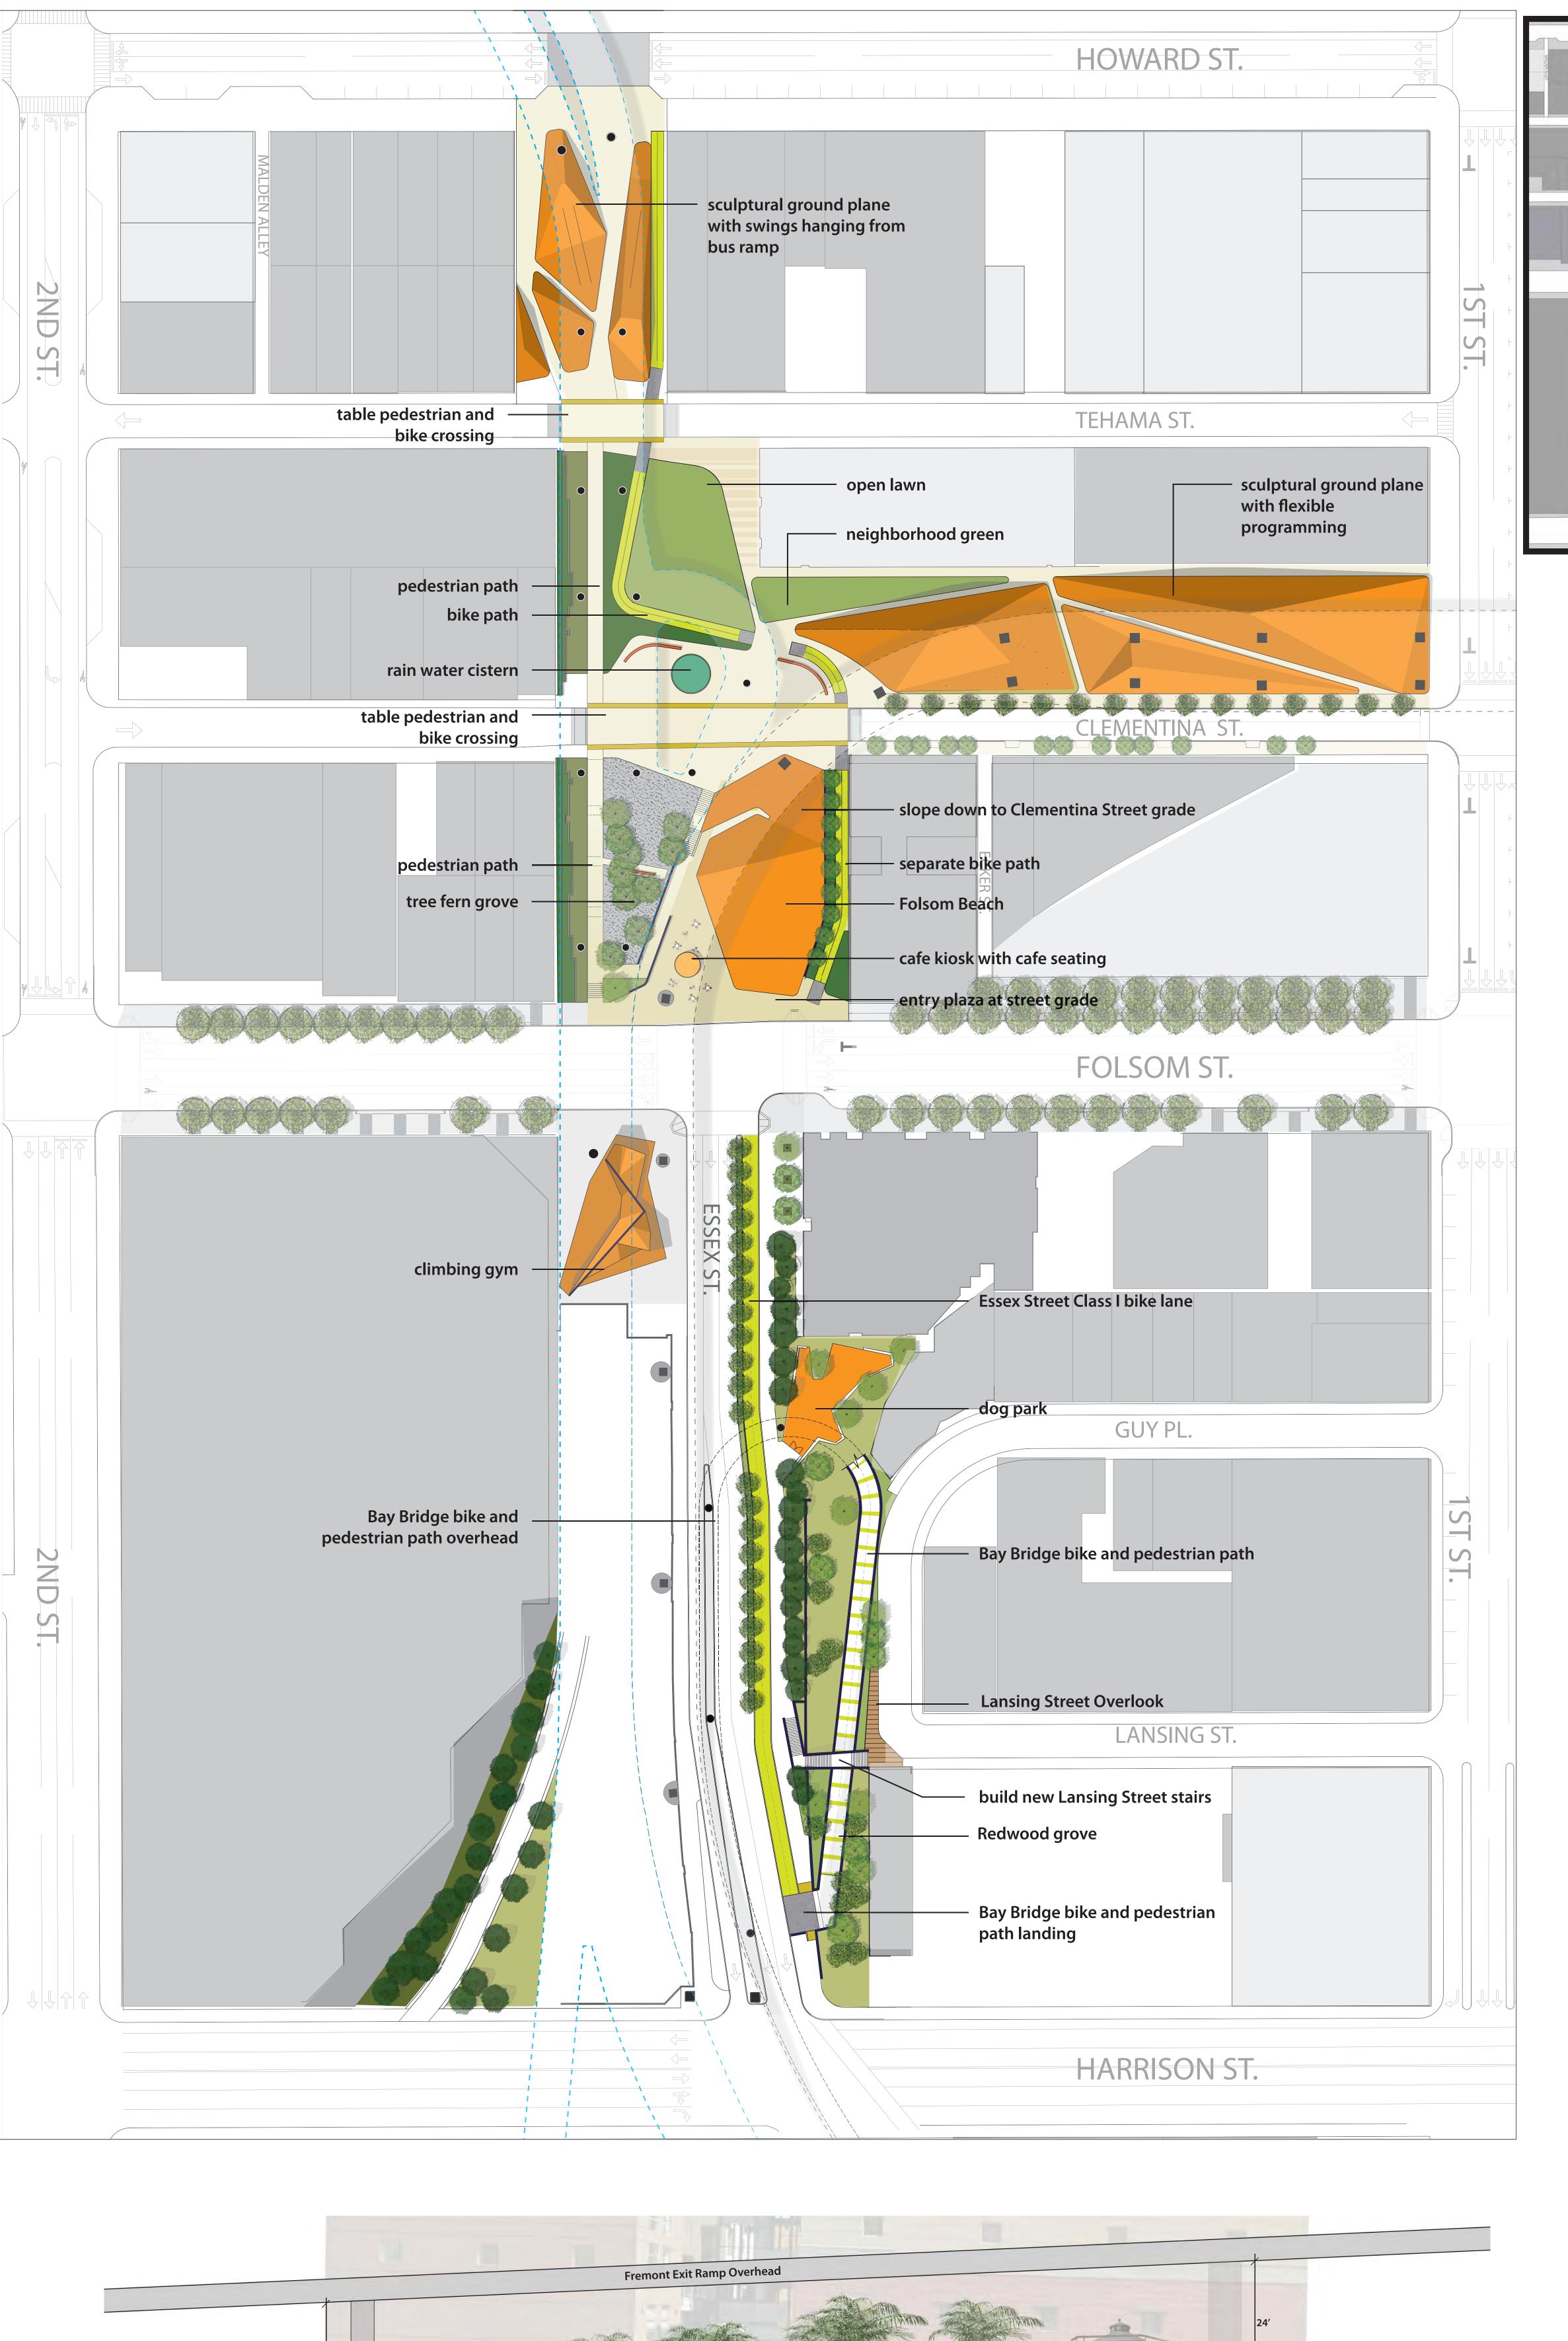


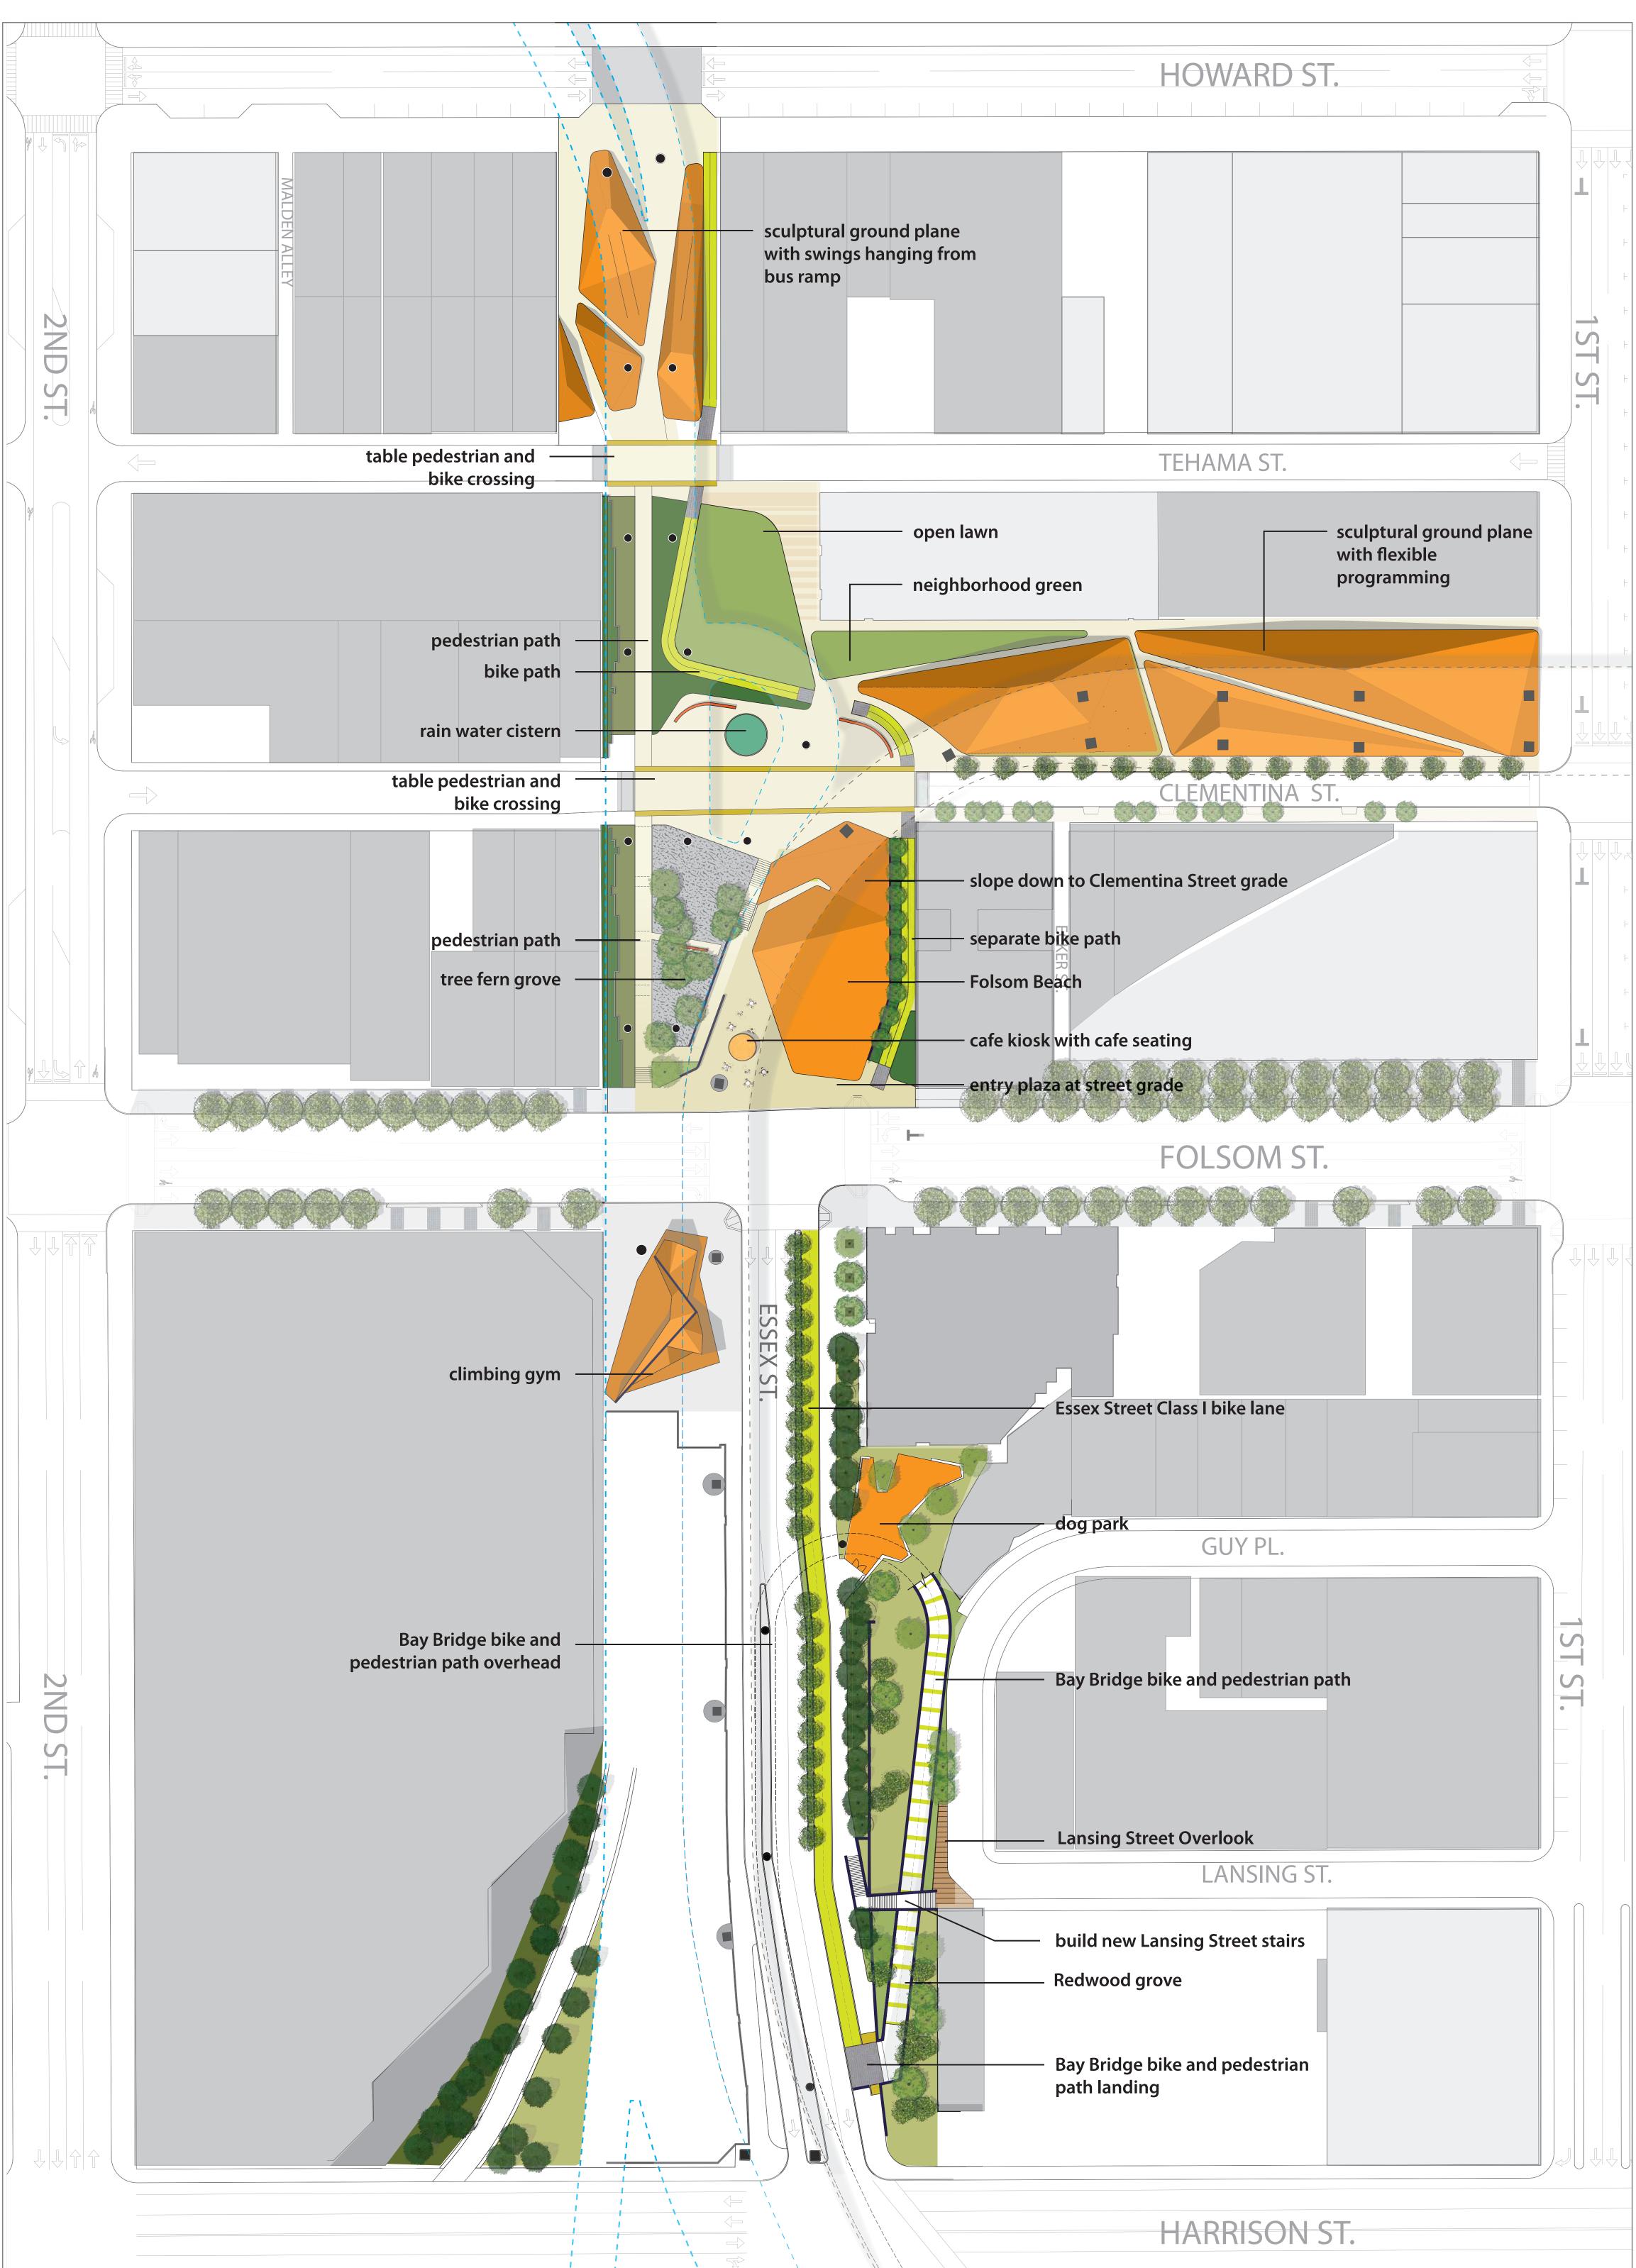








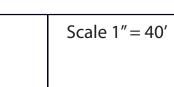



120′

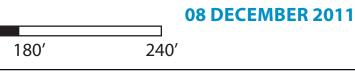





6

5


2

HARRISON ST.





**View 1 from Folsom Street** 

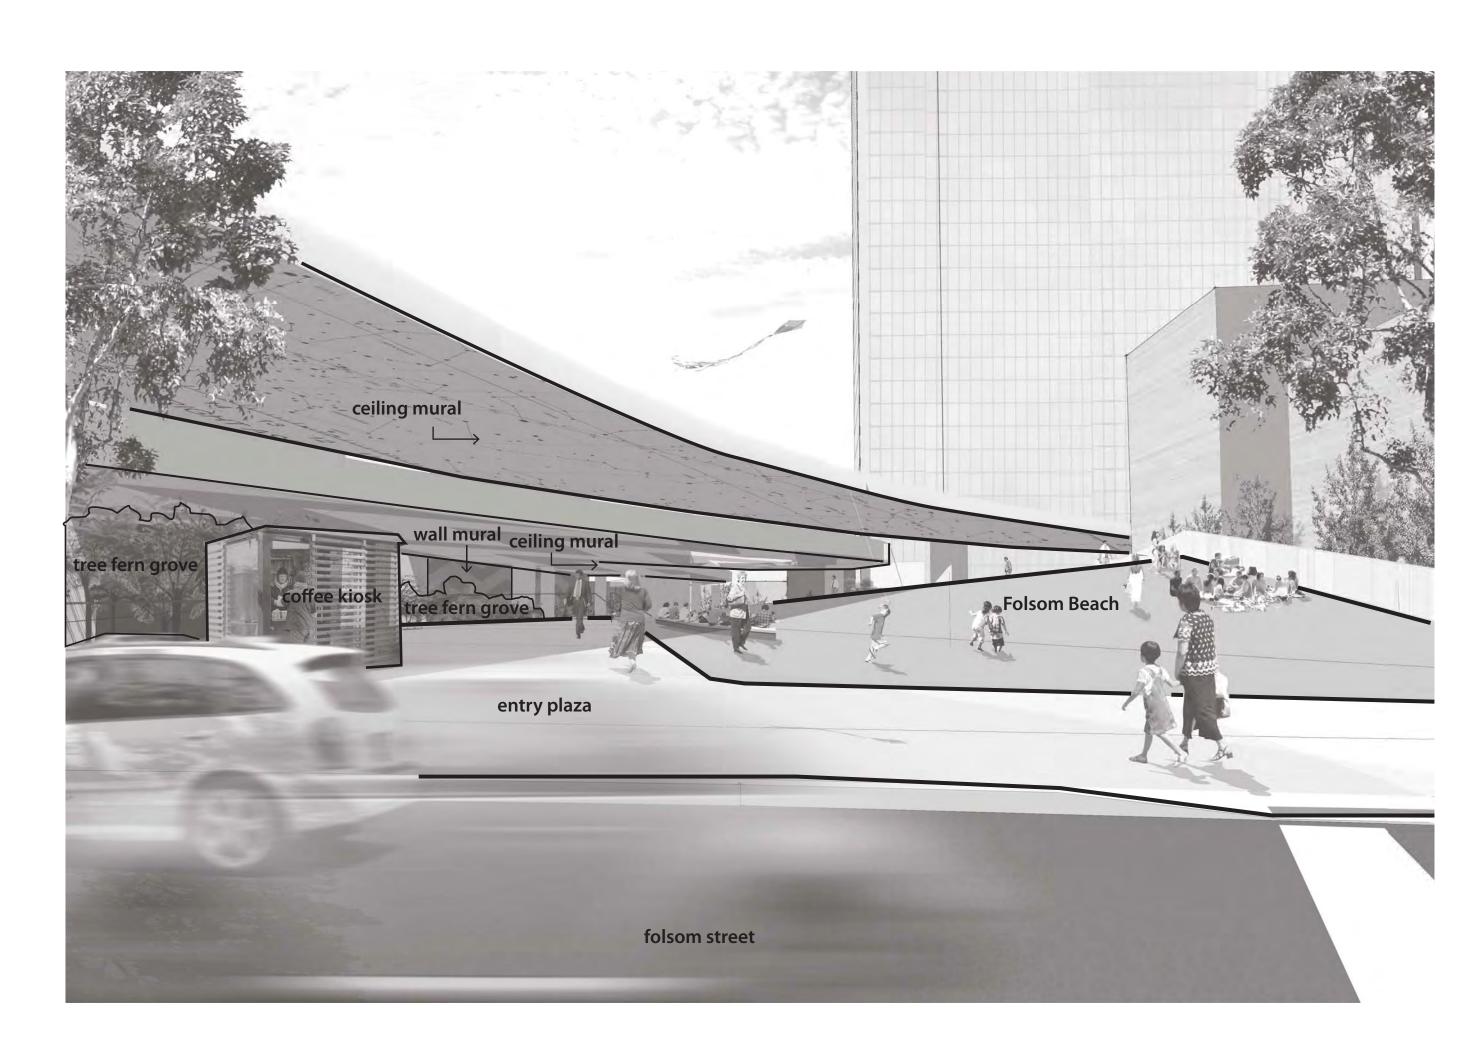



View 2 from Tehama Street

